

- SUMMARY ROADWAY AND INTERSECTION IMPROVEMENT KEY**
1. US ROUTE 2, BOULEVARD SAFETY PROJECT
 2. CRAIG ROAD/US ROUTE 2 ROUNDABOUT
 3. HAYFORD ROAD/US ROUTE 2 GEOMETRIC IMPROVEMENTS
 4. DEER HEIGHTS ROAD/US ROUTE 2 ROUNDABOUT OR SIGNAL (OUTSIDE CITY)
 5. 21ST AVENUE, US ROUTE 2 CONGESTION RELIEF PROJECT
 6. HAYFORD ROAD/12TH AVENUE SIGNAL
 7. GARFIELD ROAD/US ROUTE 2 GEOMETRIC IMPROVEMENTS
 8. 6TH AVENUE/12TH AVENUE, US ROUTE 2 CONGESTION RELIEF PROJECT
 9. HAYFORD ROAD/21ST AVENUE SIGNAL OR ROUNDABOUT
 10. HAYFORD ROAD WIDENING PROJECT
 11. HAYFORD ROAD/DENO ROAD GEOMETRIC IMPROVEMENTS (OUTSIDE CITY)

LEGEND

- = CENTRAL ISLAND, SAFETY BOULEVARD
- = TWO LANE SECTION WITH PARKING OR BIKE
- = THREE LANE SECTION WITH BIKE LANES
- = TRAFFIC SIGNAL IMPROVEMENT
- = THREE LANE SECTION WITH BIKE LANES
- = GEOMETRIC IMPROVEMENTS (TURN LANES)

NO.		DESCRIPTION		REVISIONS		DATE		BY	

VERIFY SCALE: THESE PRINTS MAY BE REDUCED. LINE BELOW MEASURES ONE INCH ON ORIGINAL DRAWING.

MODIFY SCALE ACCORDINGLY:

C:\USERS\WHITE\DOCUMENTS\PROJECTS\589601 - AIRWAY HEIGHTS CIRCULATION PLAN\AIRWAY HEIGHTS_CIRCULATION2.DWG PLOTTED BY: SLL WHITE ON: Aug 28/2017

Morrison Maierle
engineers • surveyors • planners • scientists

316 W Boone, Suite 360
Spokane, WA 99201
Phone: 509.315.8505

COPYRIGHT © MORRISON MAIERLE, INC. 2017

DRAWN BY: MMM
DSGN BY: MMM
APPR BY:
DATE: 08/2017
G.C. REVIEW
BY: ###
DATE: ###

CITY OF AIRWAY HEIGHTS
TRANSPORTATION CIRCULATION PLAN
WASHINGTON


AIRWAY HEIGHTS

ROADWAY AND INTERSECTION IMPROVEMENT RECOMMENDATIONS
CITY OF AIRWAY HEIGHTS

PROJECT NUMBER 589601-XXX
SHEET NUMBER #
DRAWING NUMBER FIG. 12

SCALE: NTS

North arrow pointing up.

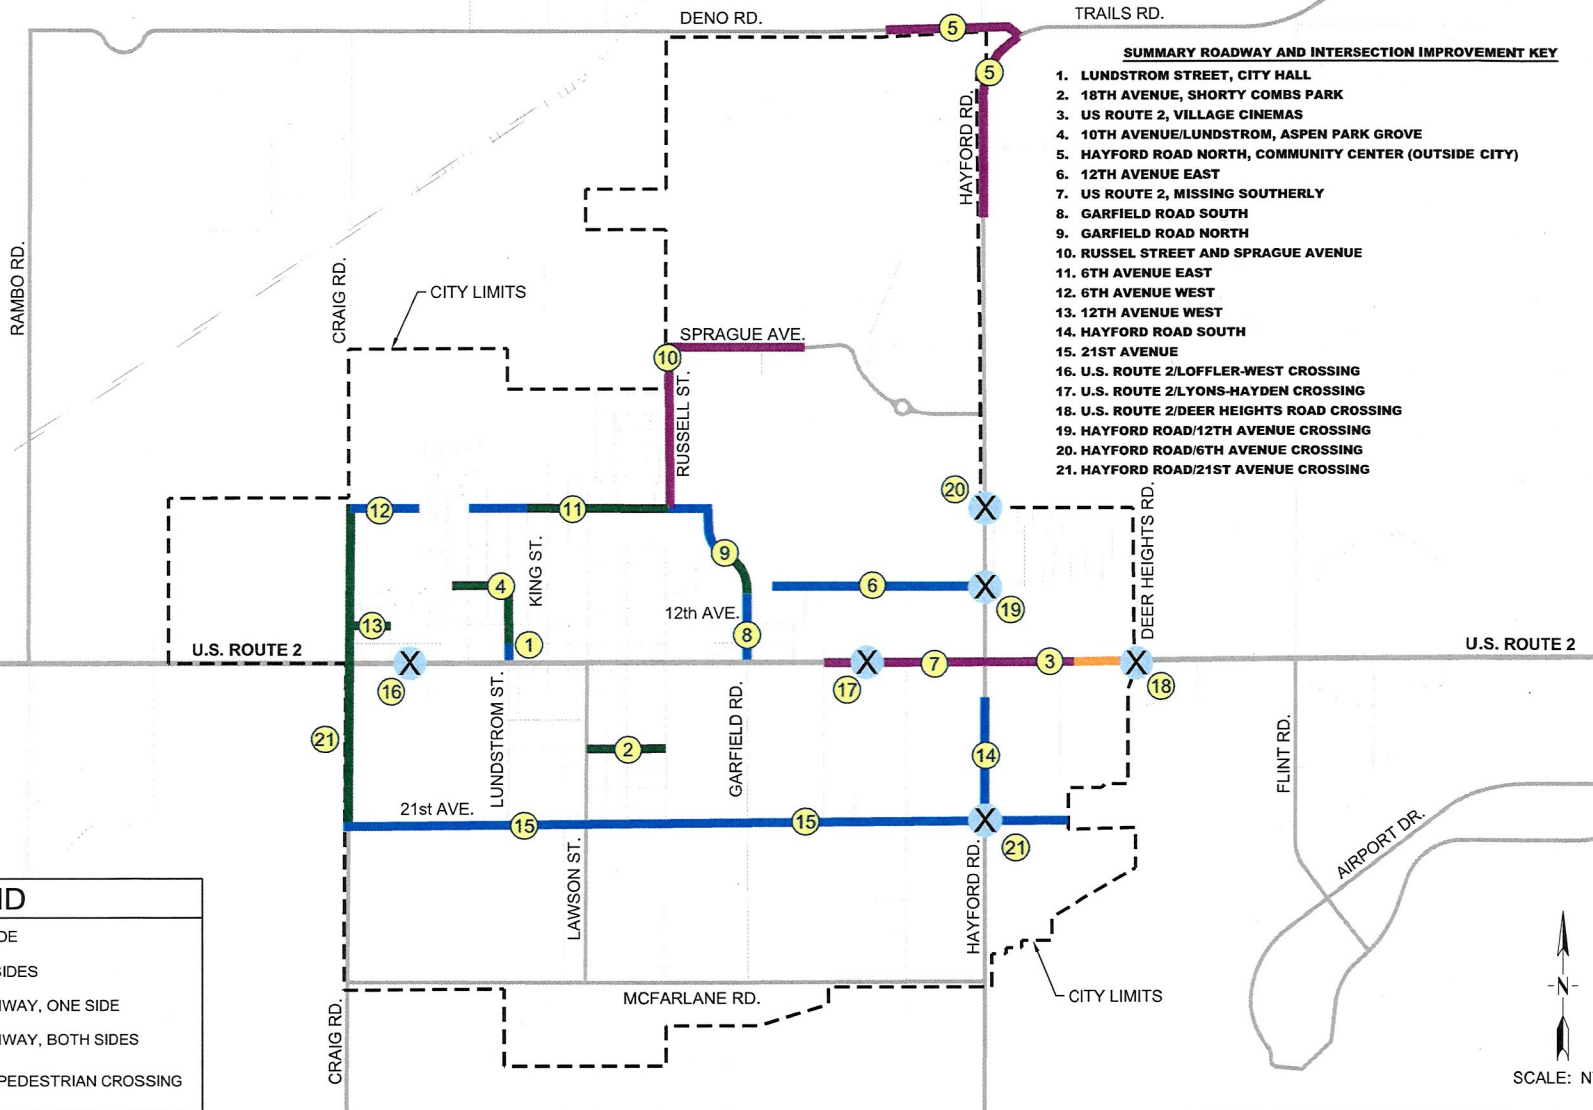

LEGEND				
—	= SIDEWALK, ONE SIDE			
—	= SIDEWALK, BOTH SIDES			
—	= SHARED USE PATHWAY, ONE SIDE			
—	= SHARED USE PATHWAY, BOTH SIDES			
X	= ADD OR IMPROVE PEDESTRIAN CROSSING			

NO.	DESCRIPTION	REVISIONS	DATE	BY

VERIFY SCALE: THESE PRINTS MAY BE REDUCED. LINE BELOW MEASURES ONE INCH ON ORIGINAL DRAWING.

MODIFY SCALE ACCORDINGLY:

C:\USERS\BWHITE\DOCUMENTS\PROJECTS\3586001 - AIRWAY HEIGHTS CIRCULATION PLAN\AIRWAYHEIGHTS_CIRCULATION2.DWG PLOTTED BY:JLL WHITE ON 8/26/2017

Morrison Maierle
engineers • surveyors • planners • scientists

316 W Boone, Suite 360
Spokane, WA 99201
Phone: 509.315.8505

COPYRIGHT © MORRISON MAIERLE, INC. 2017

DRAWN BY: MUM
DESIGN BY: MUM
APPR BY: MUM
DATE: 08/20/17
G.C. REVIEW BY: MUM
DATE: 08/20/17

CITY OF AIRWAY HEIGHTS TRANSPORTATION CIRCULATION PLAN		
AIRWAY HEIGHTS		WASHINGTON
PEDESTRIAN IMPROVEMENT RECOMMENDATIONS CITY OF AIRWAY HEIGHTS		

PROJECT NUMBER 3586001.XXX
SHEET NUMBER #
DRAWING NUMBER FIG. 14