



OFFICE LEASE OPPORTUNITY

EDGEWATER EXECUTIVE SUITES

2639 N MONROE ST, TALLAHASSEE, FL 32303

DANIEL H. WAGNON, SIOR

Principal
850.656.6555 X105
daniel@structureiq.net

WHITNEY EUBANKS

Consultant
850.228.6690
whitney@structureiq.net



EDGEWATER EXECUTIVE SUITES

2639 N MONROE ST, TALLAHASSEE, FL 32303



PROPERTY DESCRIPTION

From Executive offices spaces up to single floor layouts of up to 20,000 SF, Edgewater Corporate Center can be the path from start-up to an established company without changing your address. Whether you're changing your size, structure, or business platform, Edgewater has professional office suites in a diverse group of sizes ready to lease with flexible floor plans and designs.

LOCATION DESCRIPTION

Edgewater Corporate Center is positioned in the path of remarkable growth in Tallahassee. With direct access to both US 27 that connects to Downtown Tallahassee of US Interstate 10 connecting east and west Tallahassee, Edgewater is the only office park in the region that provides a central point of business operations in an area located less than 3 miles from the Capitol



PROPERTY HIGHLIGHTS

- PROPERTY VIDEO TOUR: https://youtu.be/Mb31b8_1vQ?t=81
- EXECUTIVE SUITES RENTAL FEATURES:
 - Full Service \$425 - \$1,295 /Month
 - Brand New Construction
 - Flexible Floor Plans of Window and Interior Offices
 - Plenty of Convenient, Free Parking
 - 24/7 Building Access Security
 - Shared Large Conference/Meeting Room
 - Shared Break Room with Refrigerator and Microwave
 - Free Shared WiFi
 - Ability to separate off large suites of 5+ offices
 - Central Mailbox
 - Outdoor Courtyard Plaza

EDGEWATER EXECUTIVE SUITES

2639 N MONROE ST, TALLAHASSEE, FL 32303



EDGEWATER EXECUTIVE SUITES (BUILDING A)


2639 N MONROE ST, TALLAHASSEE, FL 32303



EDGEWATER EXECUTIVE SUITES (BUILDING A)

2639 N MONROE ST, TALLAHASSEE, FL 32303

(Not to Scale)

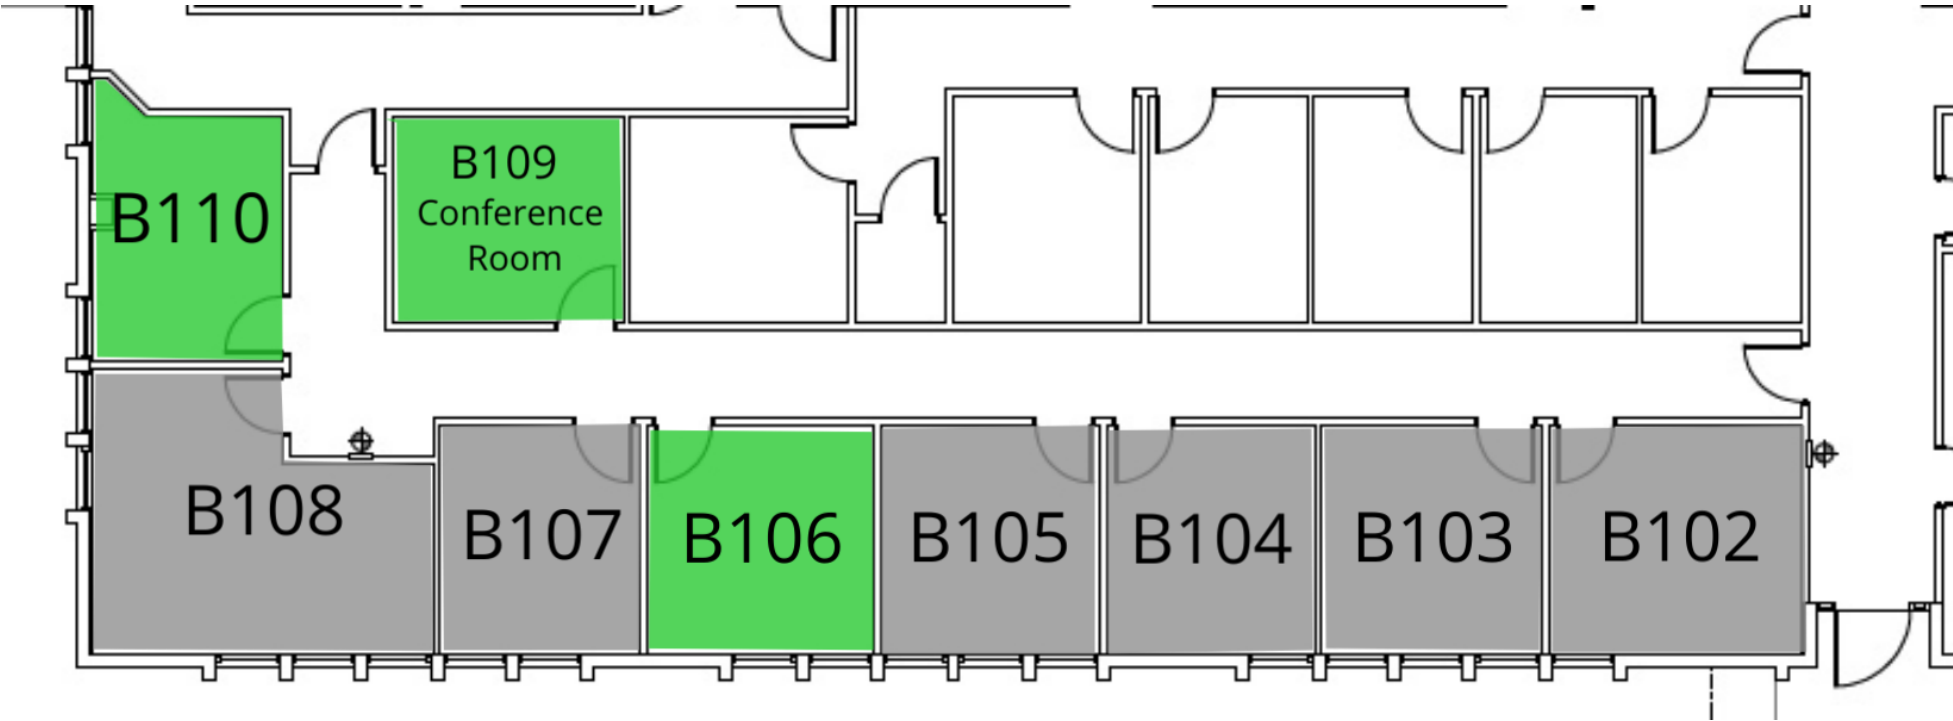

LEGEND

- Available
- Leased

EDGEWATER EXECUTIVE SUITES



2639 N MONROE ST, TALLAHASSEE, FL 32303

AVAILABLE SPACES

SUITE	SIZE (SF)	LEASE TYPE	LEASE RATE	DESCRIPTION
A102	240 SF	Full Service	\$620 per month	Window Office
A104	155 SF	Full Service	\$495 per month	Window Office
A105	155 SF	Full Service	\$495 per month	Window Office
A108	186 SF	Full Service	\$575 per month	Interior Office
A111	256 SF	Full Service	\$625 per month	Interior Office
A112	217 SF	Full Service	\$545 per month	Interior Office
A114	186 SF	Full Service	\$525 per month	Interior Office
A115	217 SF	Full Service	\$545 per month	Interior Office
B106	144 SF	Full Service	\$395 per month	-
B110	200 SF	Full Service	\$450 per month	-
B112	1,000 SF	Full Service	\$1,800 per month	-

EDGEWATER EXECUTIVE SUITES

2639 N MONROE ST, TALLAHASSEE, FL 32303

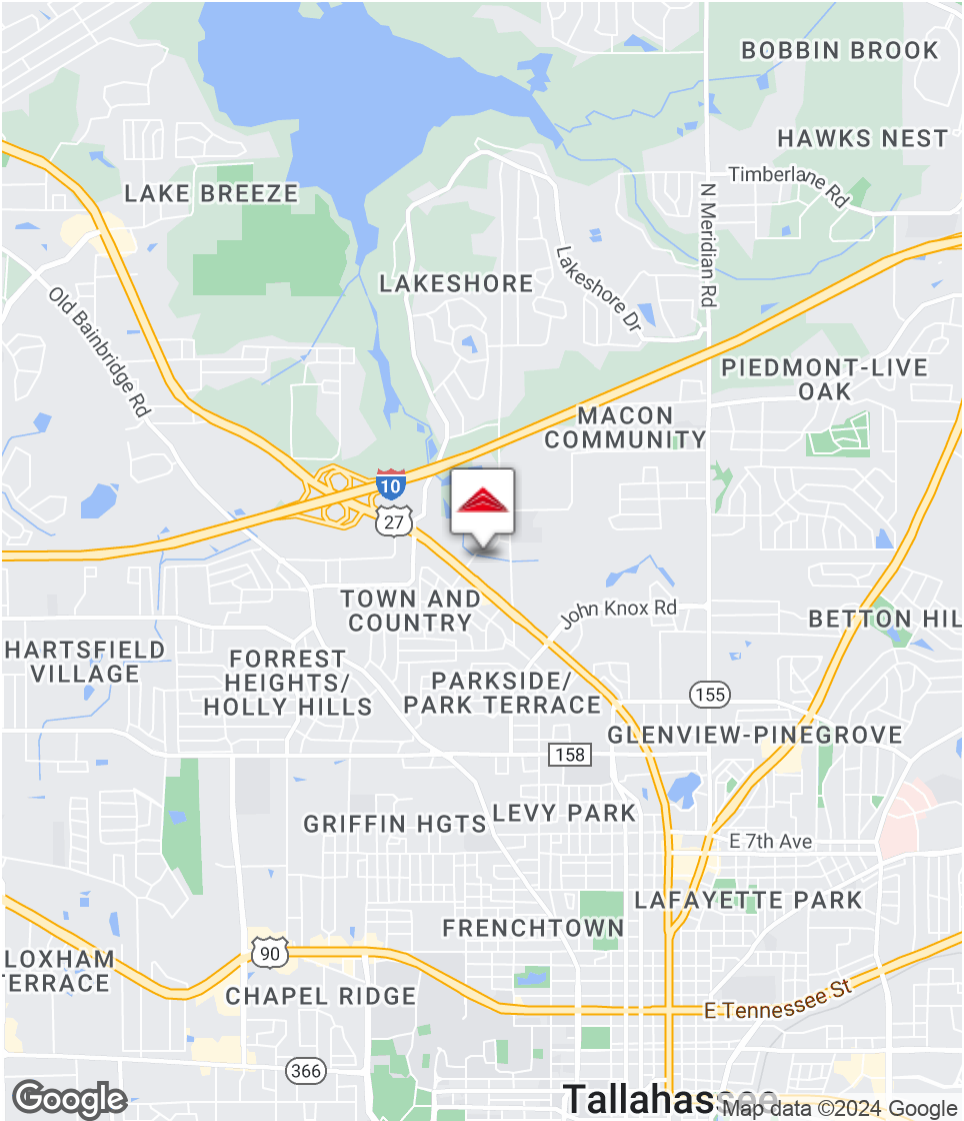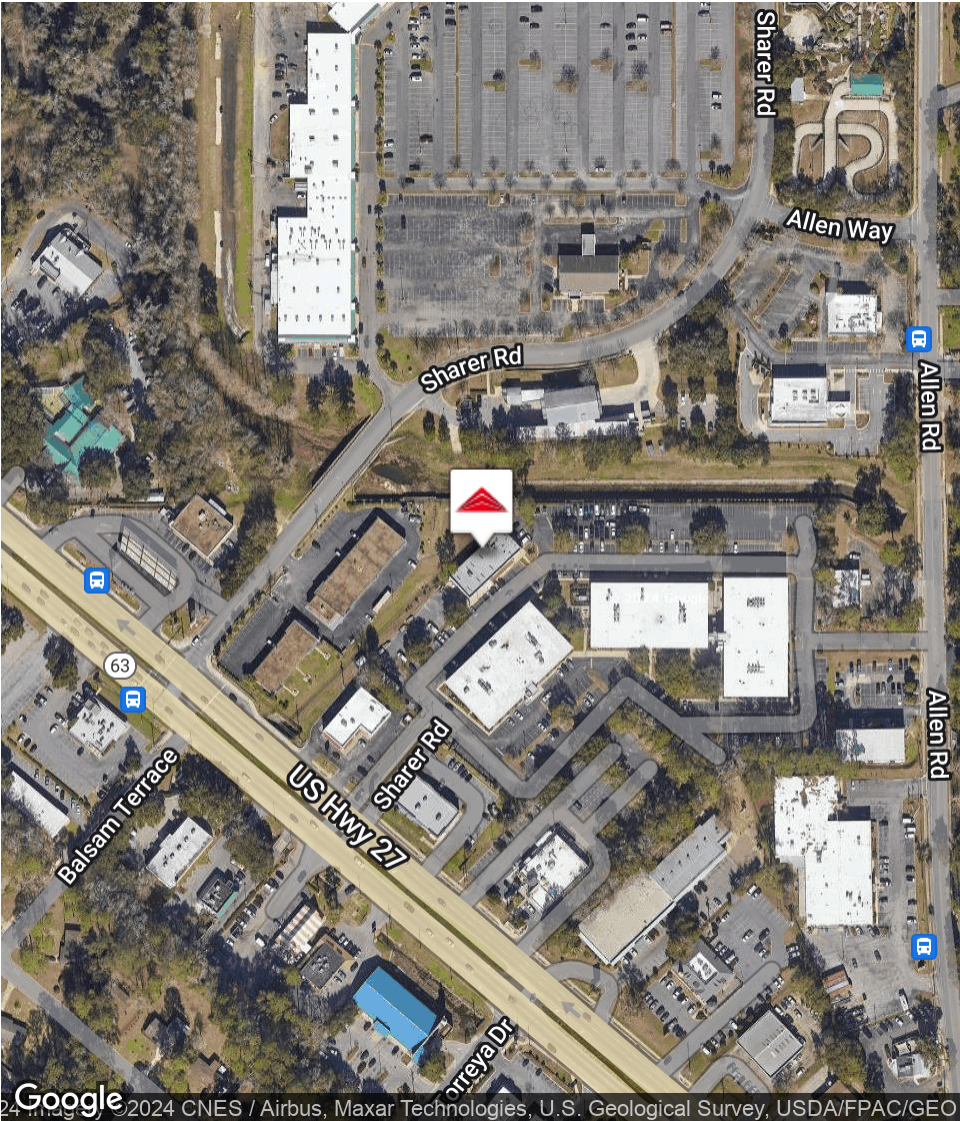

EDGEWATER EXECUTIVE SUITES

2639 N MONROE ST, TALLAHASSEE, FL 32303



WHITNEY EUBANKS

Consultant

whitney@structureiq.net

Direct: **850.228.6690**

PROFESSIONAL BACKGROUND

Born and raised in Tallahassee, FL., Whitney joined Structure with a focus on Healthcare Real Estate and site selection. Whitney graduated with a Bachelors in Business Administration from Florida State University and an MBA in Healthcare Management from Florida Institute of Technology where she also played collegiate volleyball.

She has over 10 years experience in Marketing and Sales roles in the diagnostic imaging industry across N Florida and S Georgia. In 2018, she played an integral role in opening her family's construction company which has cultivated her passion for site selection and project management. In this role she oversees business finances, marketing and payroll.

Whitney is a mom of 3 and enjoys exploring the outdoors with her family any opportunity they get.

EDUCATION

Bachelors, Business Administration, Florida State University
MBA, Healthcare Management, Florida Institute of Technology

Structure Commercial Real Estate, a Real Estate IQ firm
1705 Metropolitan Blvd. Suite 201
Tallahassee, FL 32308
850.656.6555



EDGEWATER EXECUTIVE SUITES

2639 N MONROE ST, TALLAHASSEE, FL 32303

POPULATION	1 MILE	3 MILES	5 MILES
Total Population	8,363	81,843	164,742
Average age	27.3	28.0	29.2
Average age (Male)	26.9	28.4	28.8
Average age (Female)	27.8	27.7	29.5
HOUSEHOLDS & INCOME	1 MILE	3 MILES	5 MILES
Total households	3,427	32,362	67,242
# of persons per HH	2.4	2.5	2.4
Average HH income	\$57,299	\$48,069	\$50,156
Average house value	\$176,914	\$239,959	\$231,333

** Demographic data derived from 2020 ACS - US Census*

