


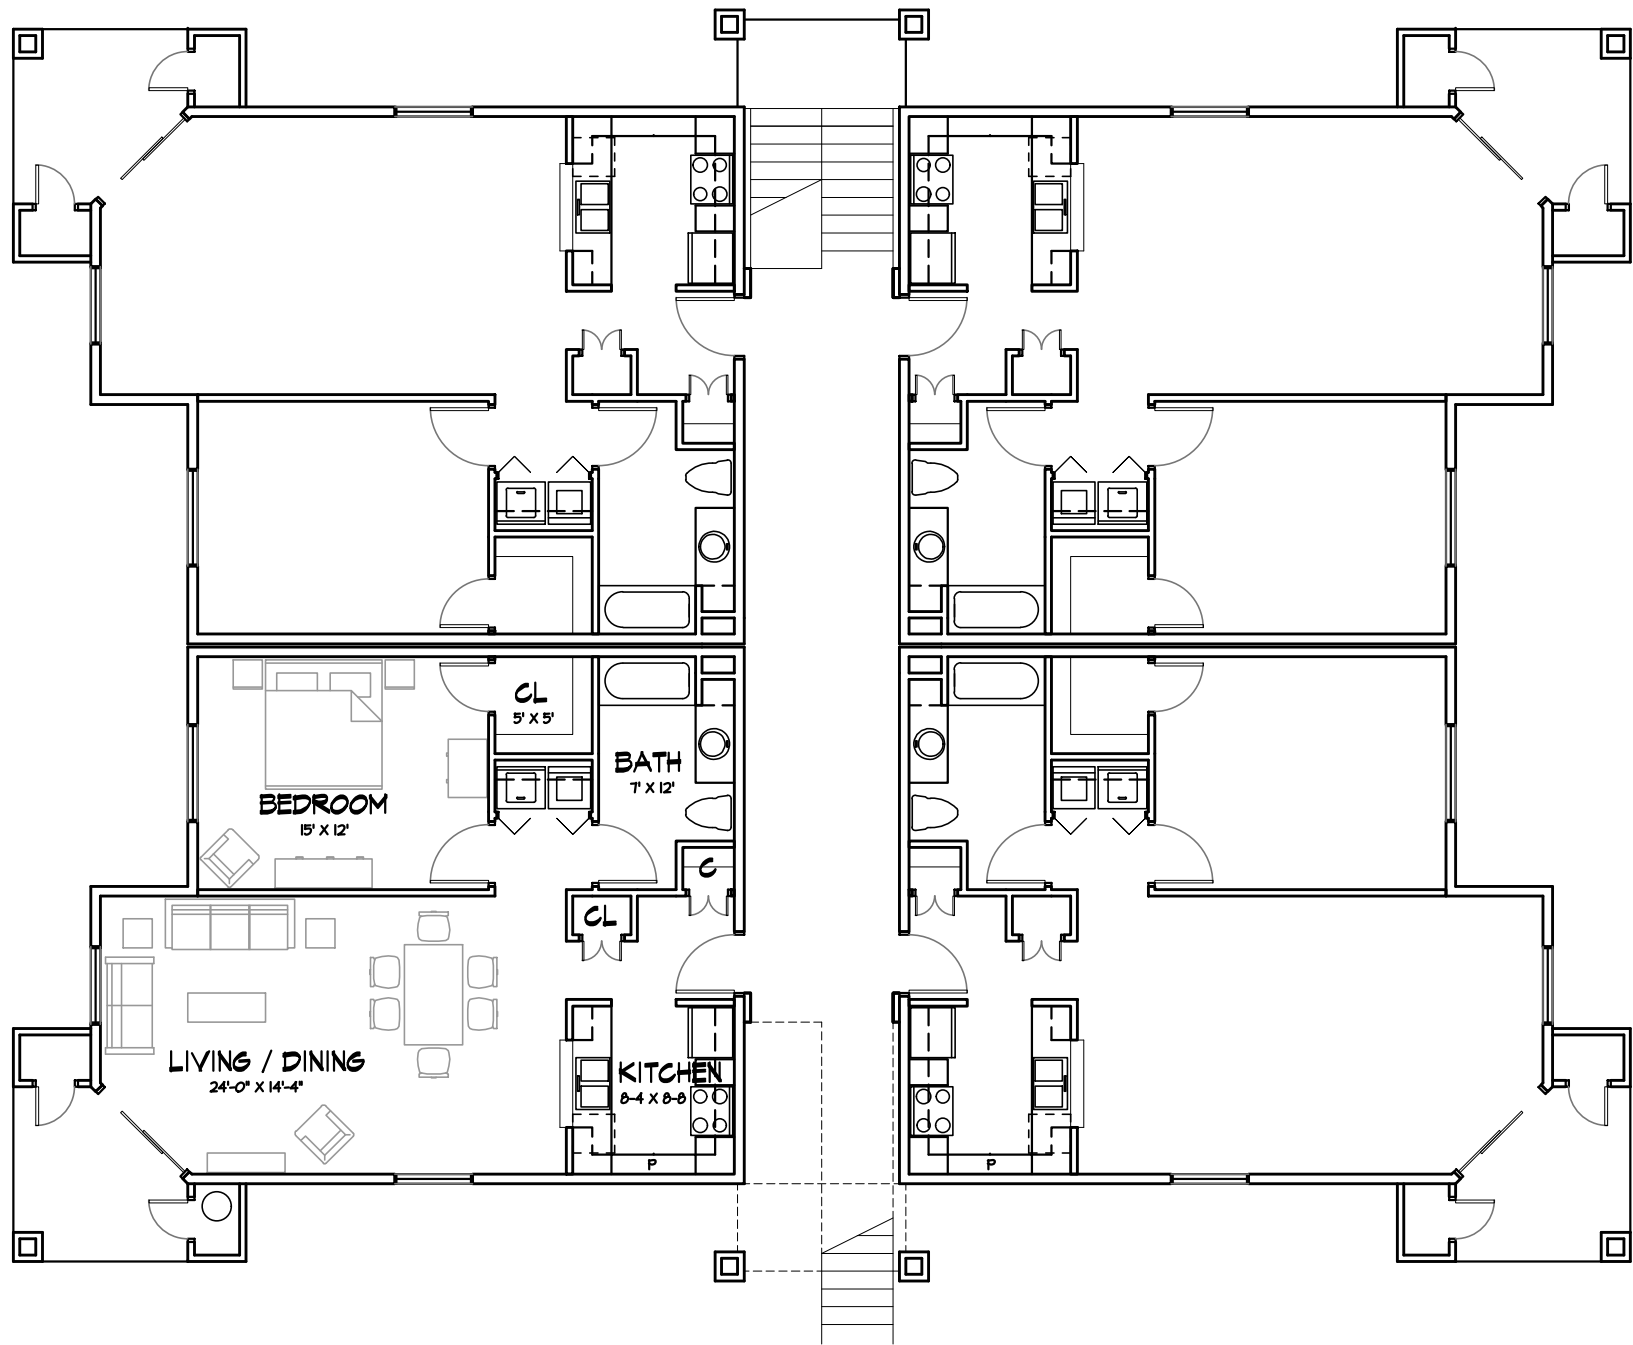

1 BR APT. BUILDING

1/8"=1'-0"

SCHEME 2