


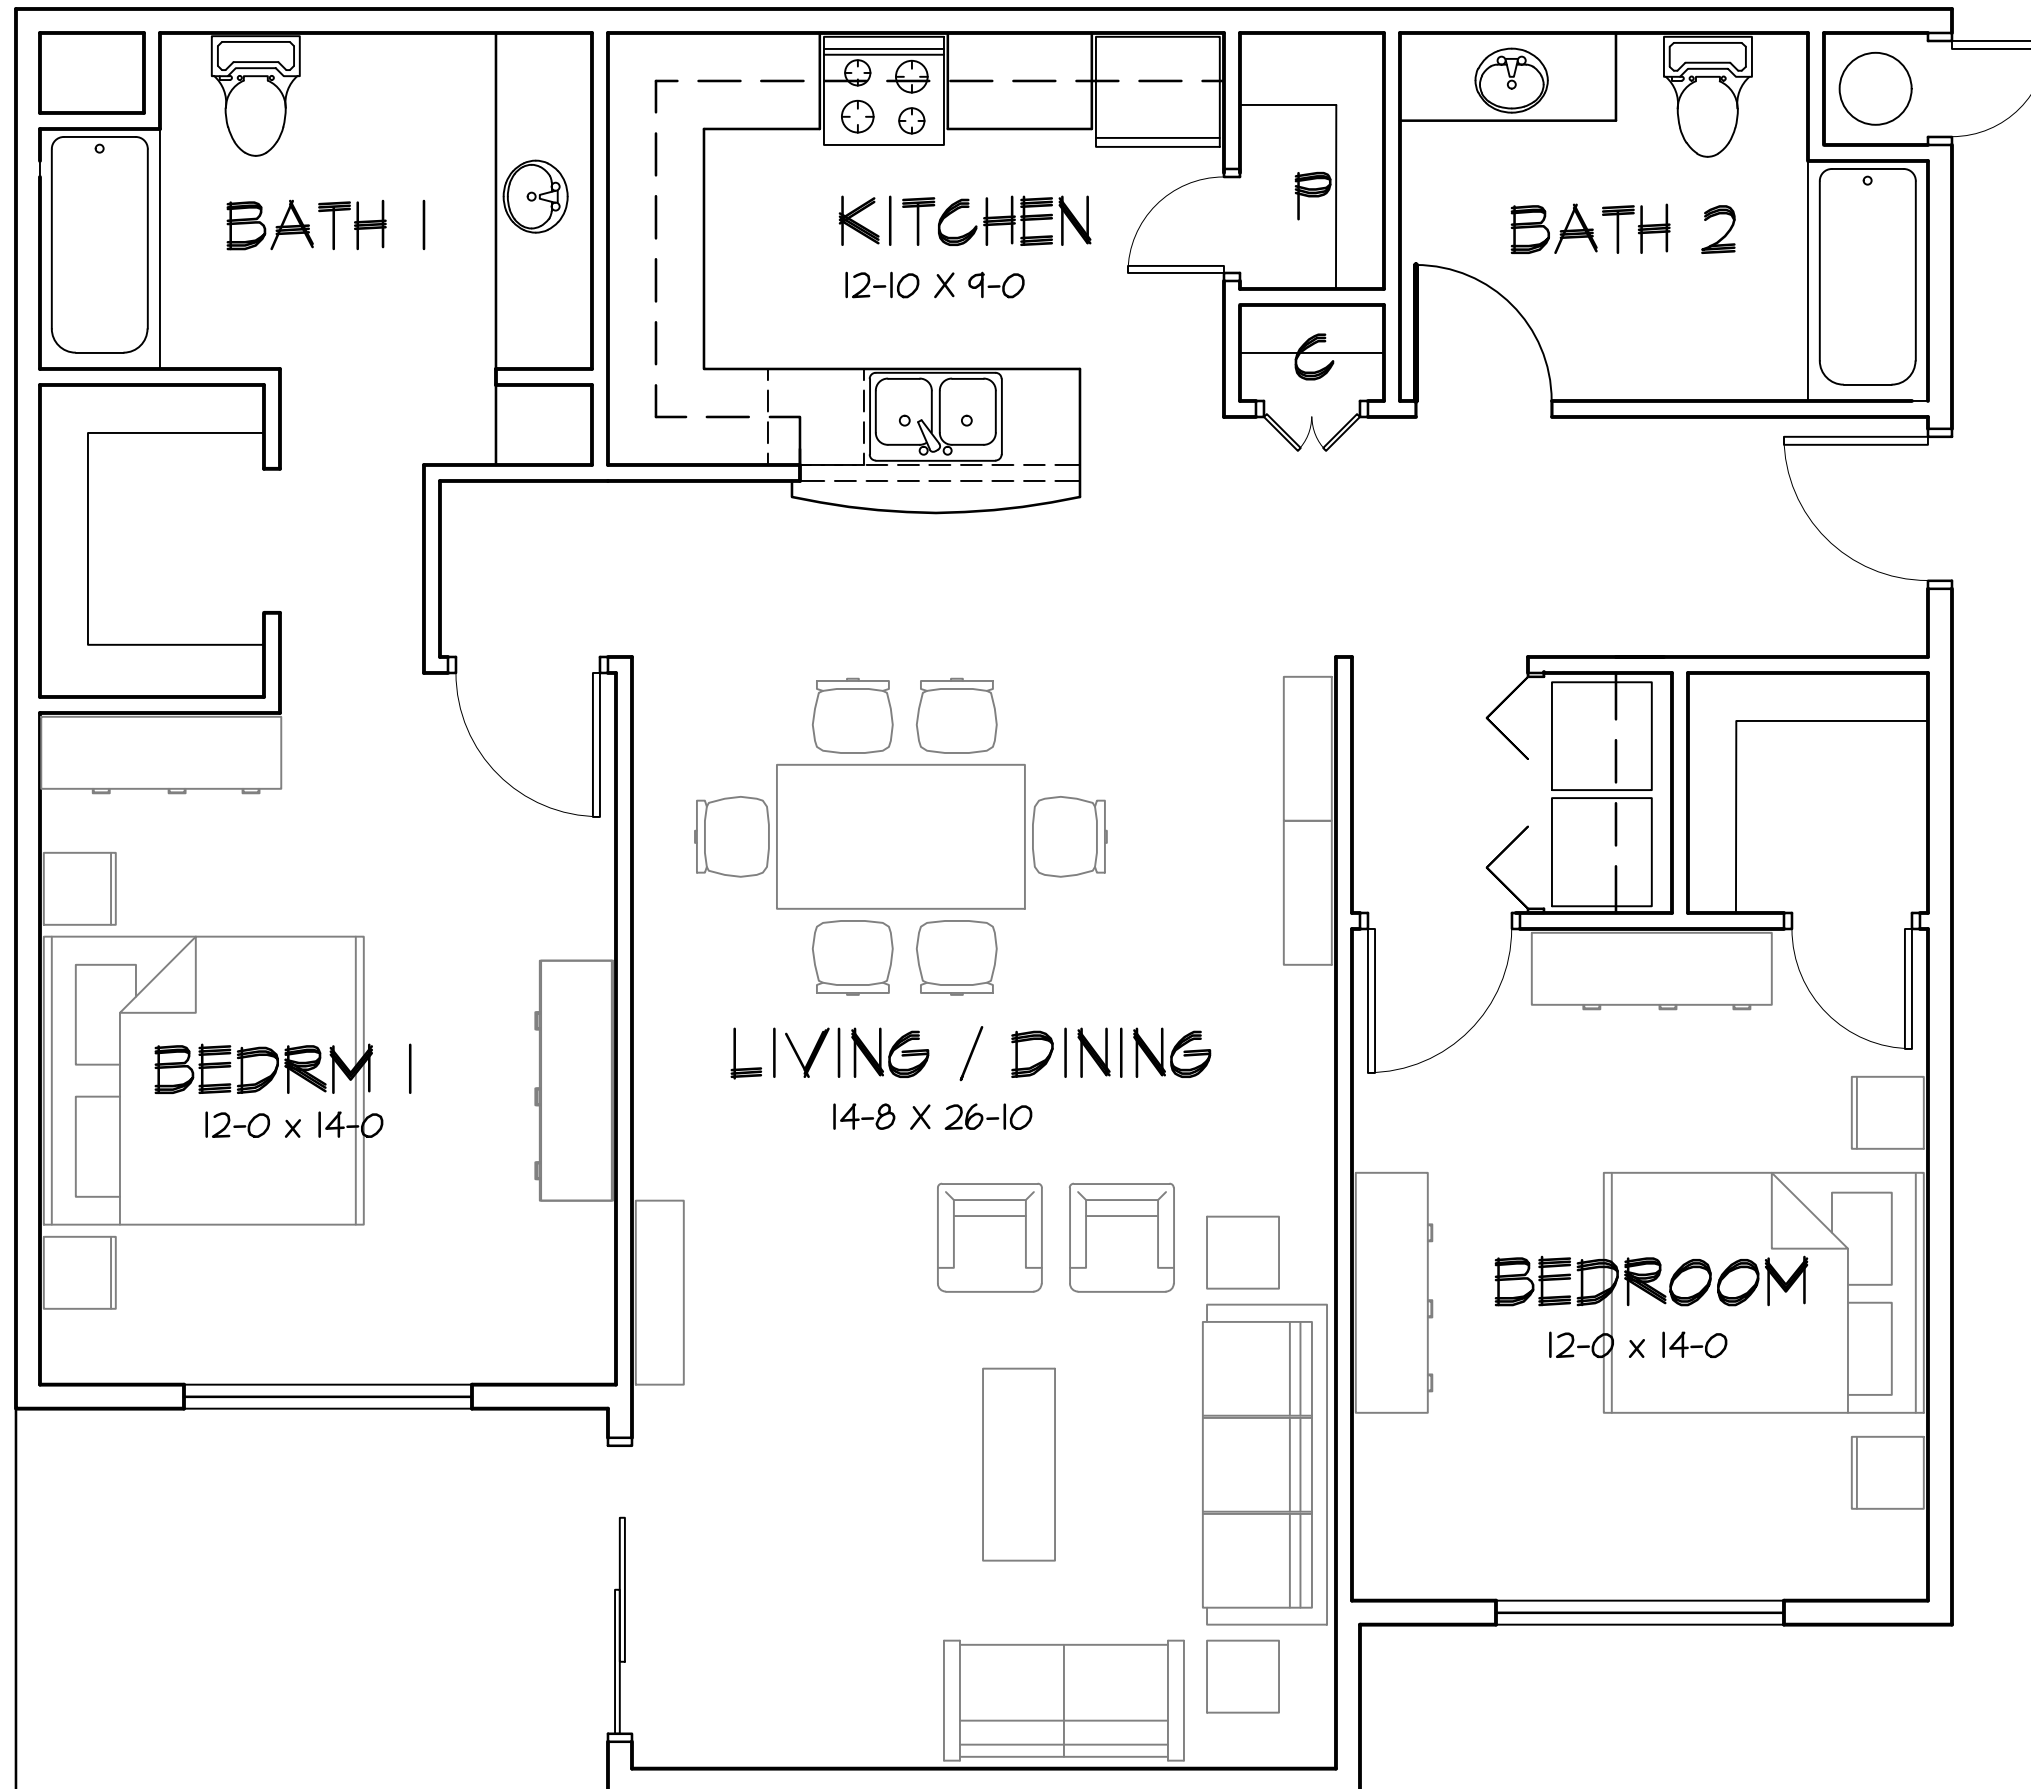

2 BR FLOOR PLAN

1/4"=1'-0"

1280 NSF

SCHEME 3