


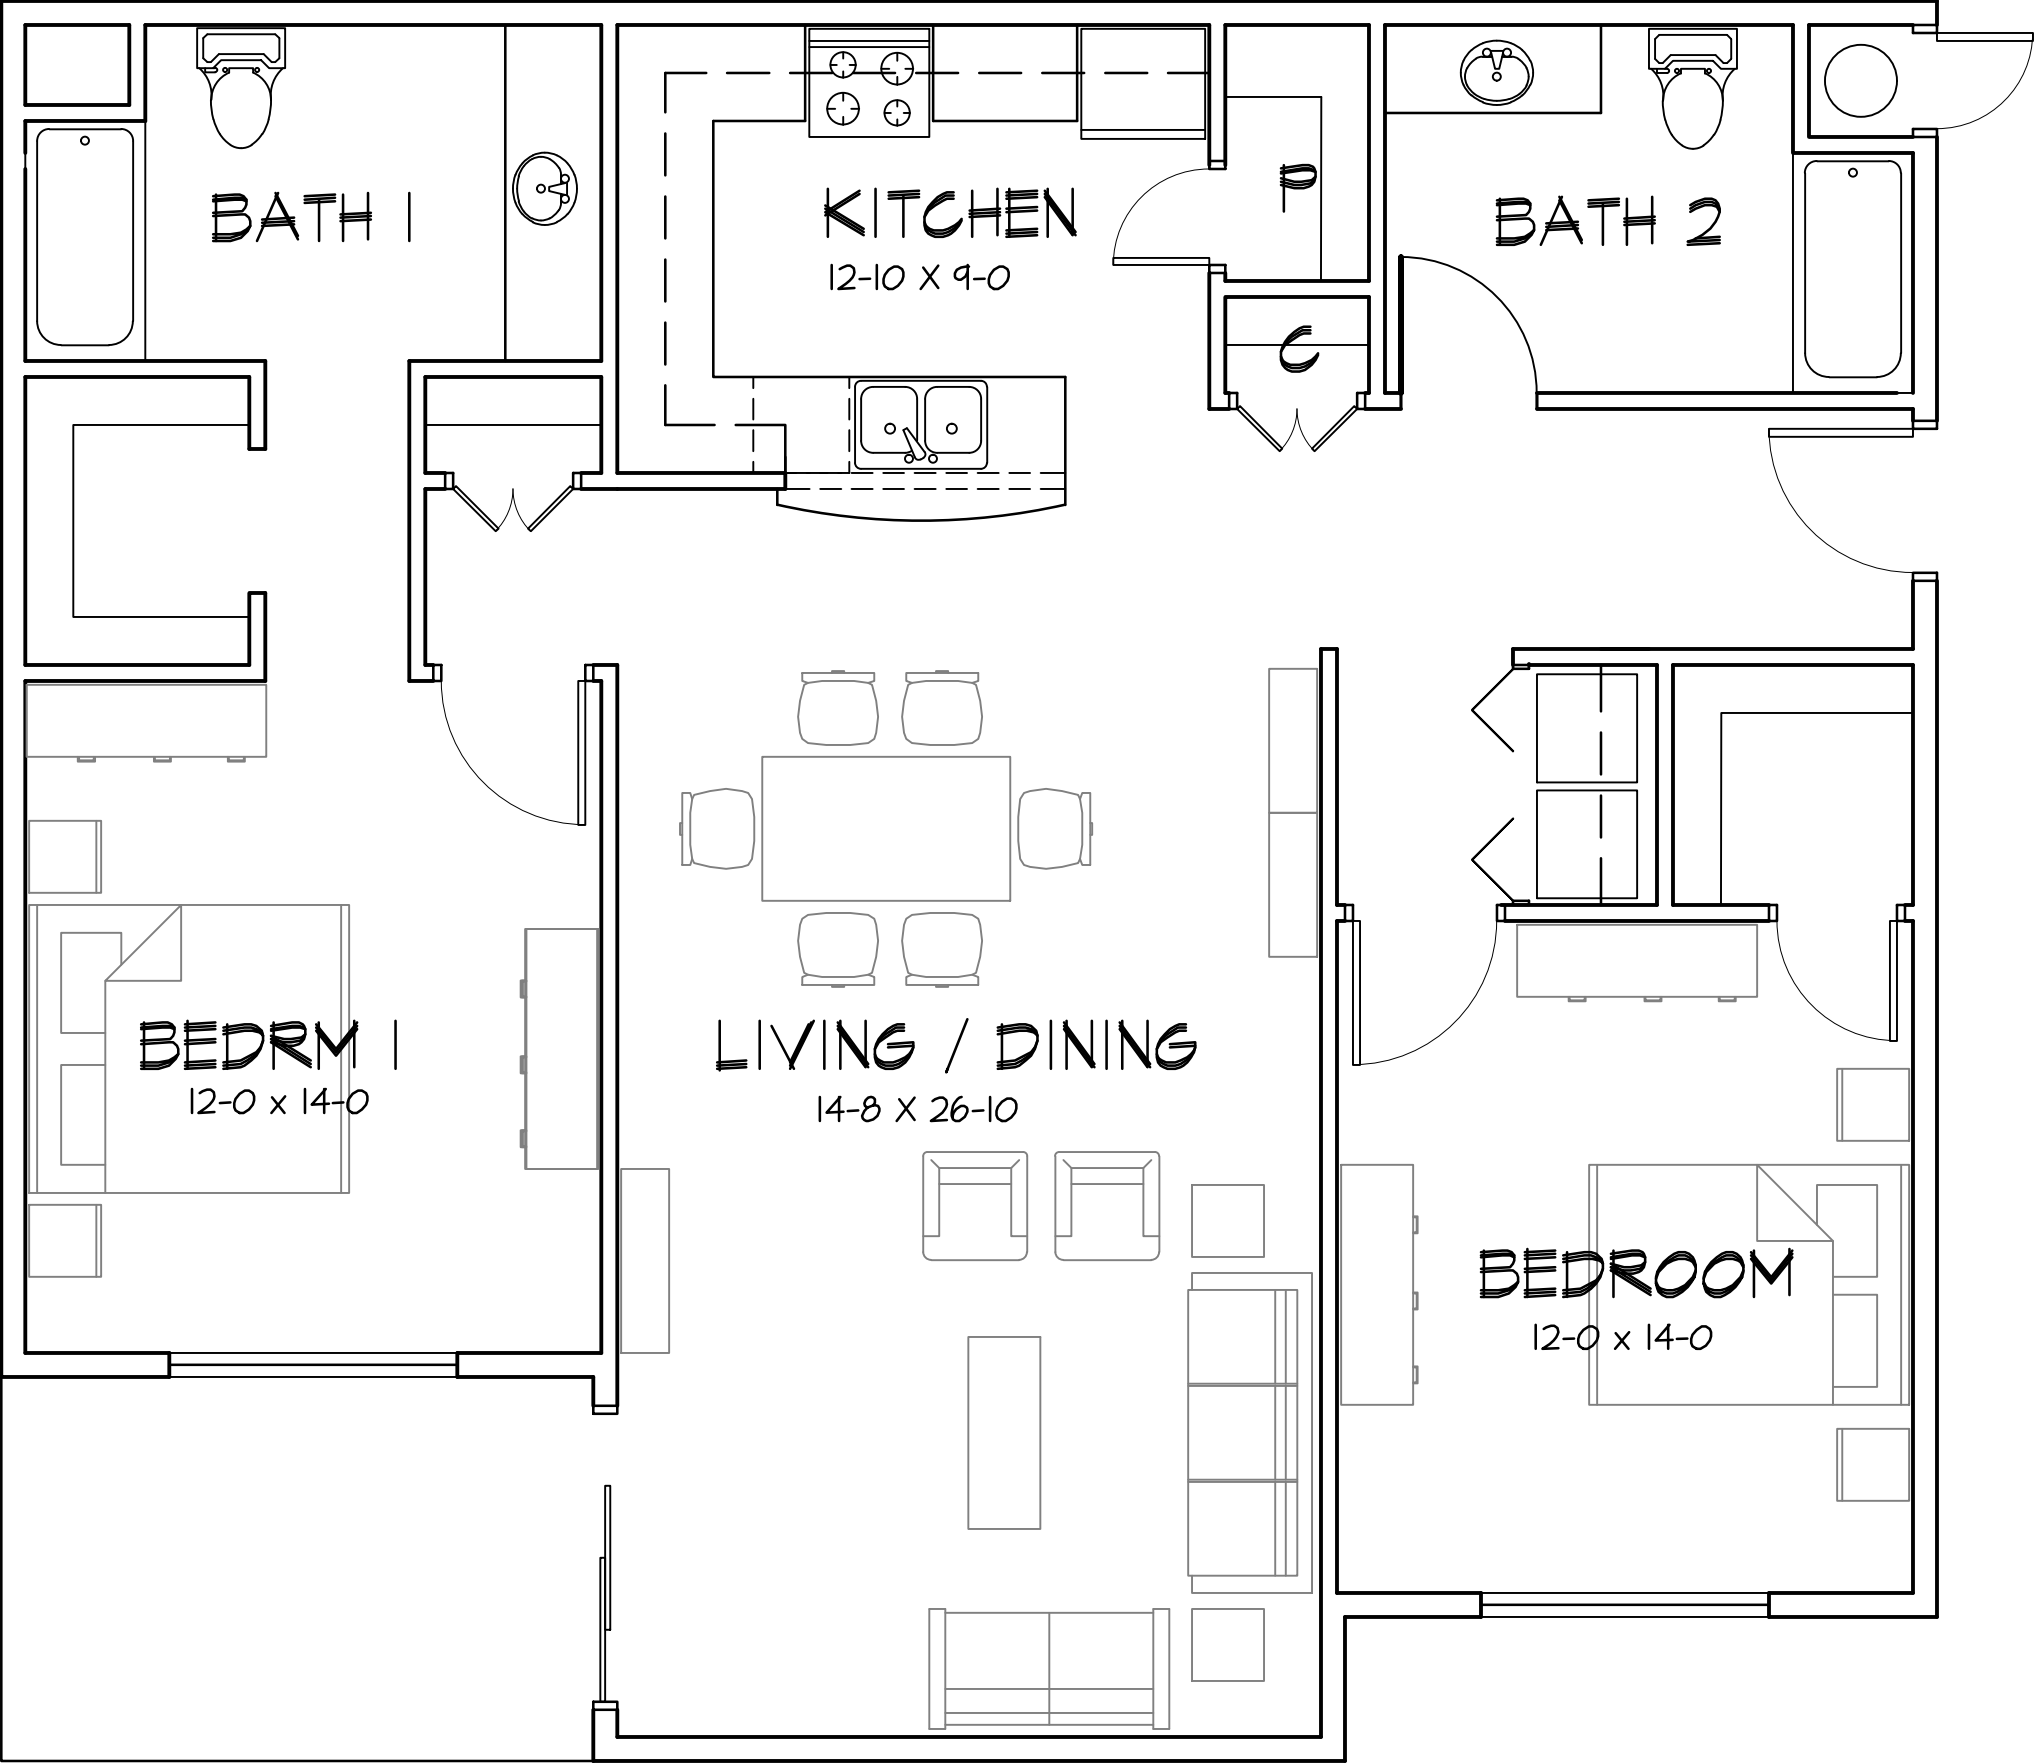

2 BR FLOOR PLAN

1/4"=1'-0"

1267 NSF

SCHEME 2