


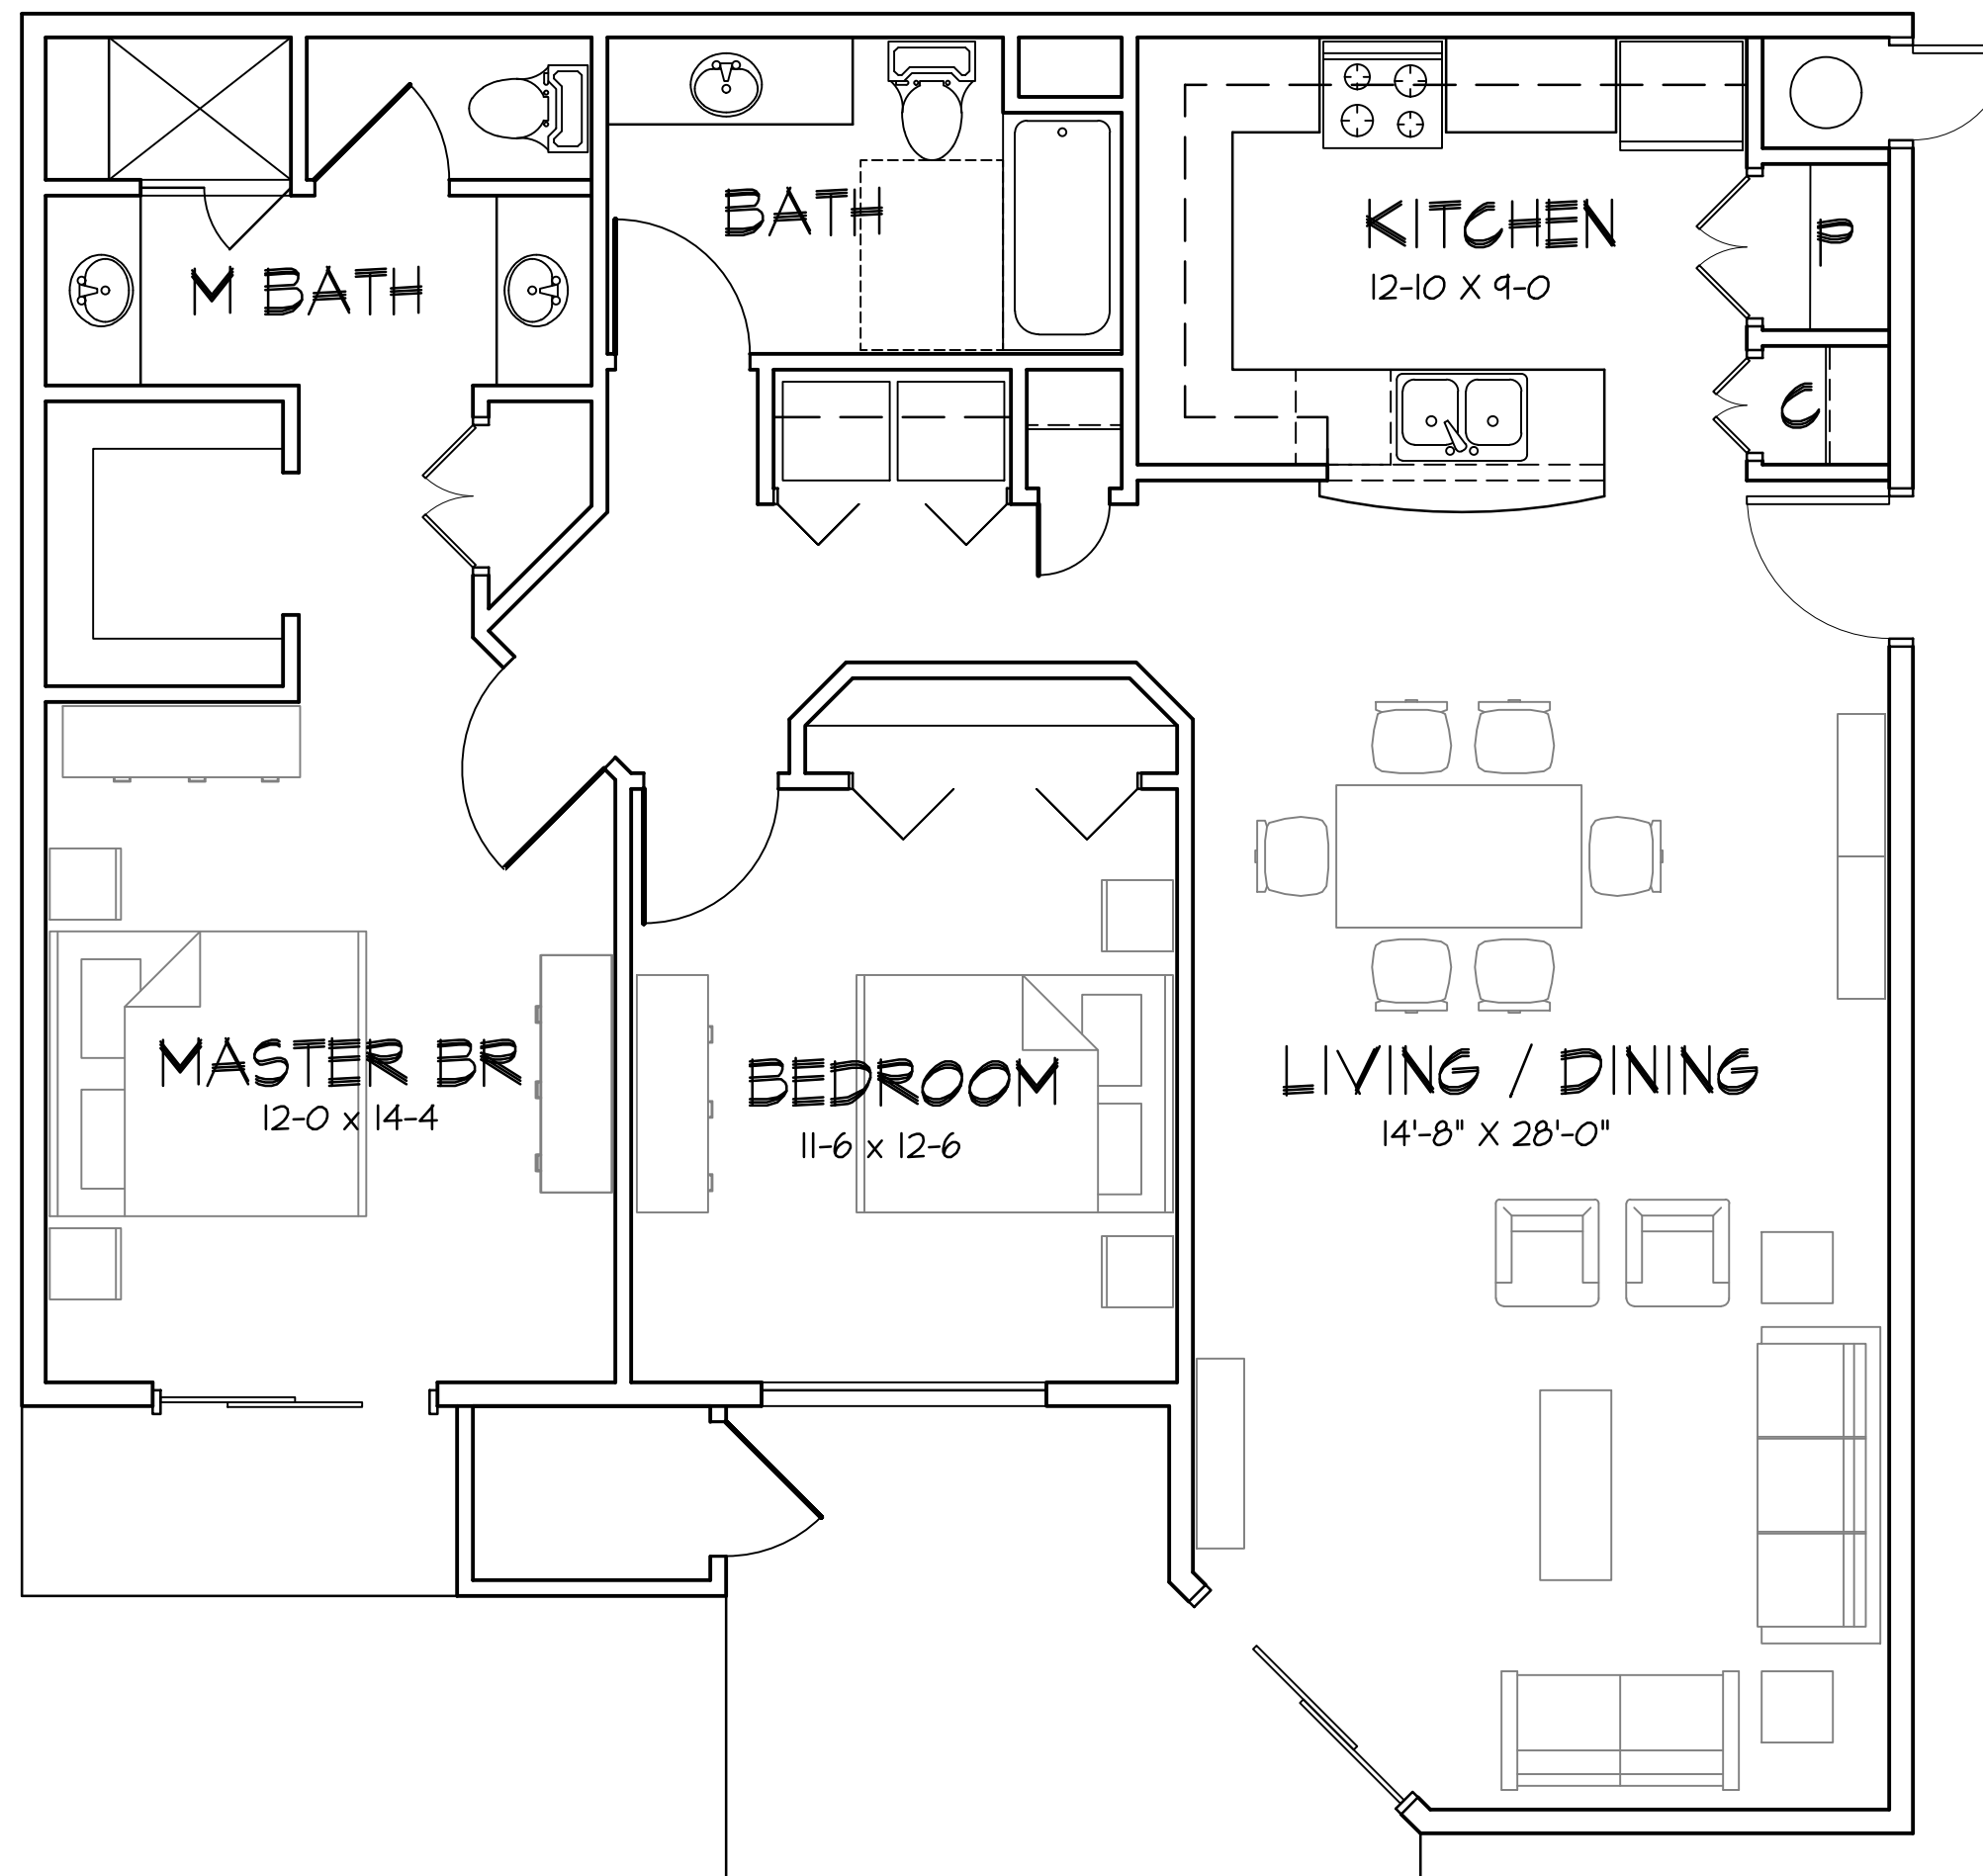

## 2 BR FLOOR PLAN

1/4"=1'-0"

1220 NSF

SCHEME 1