


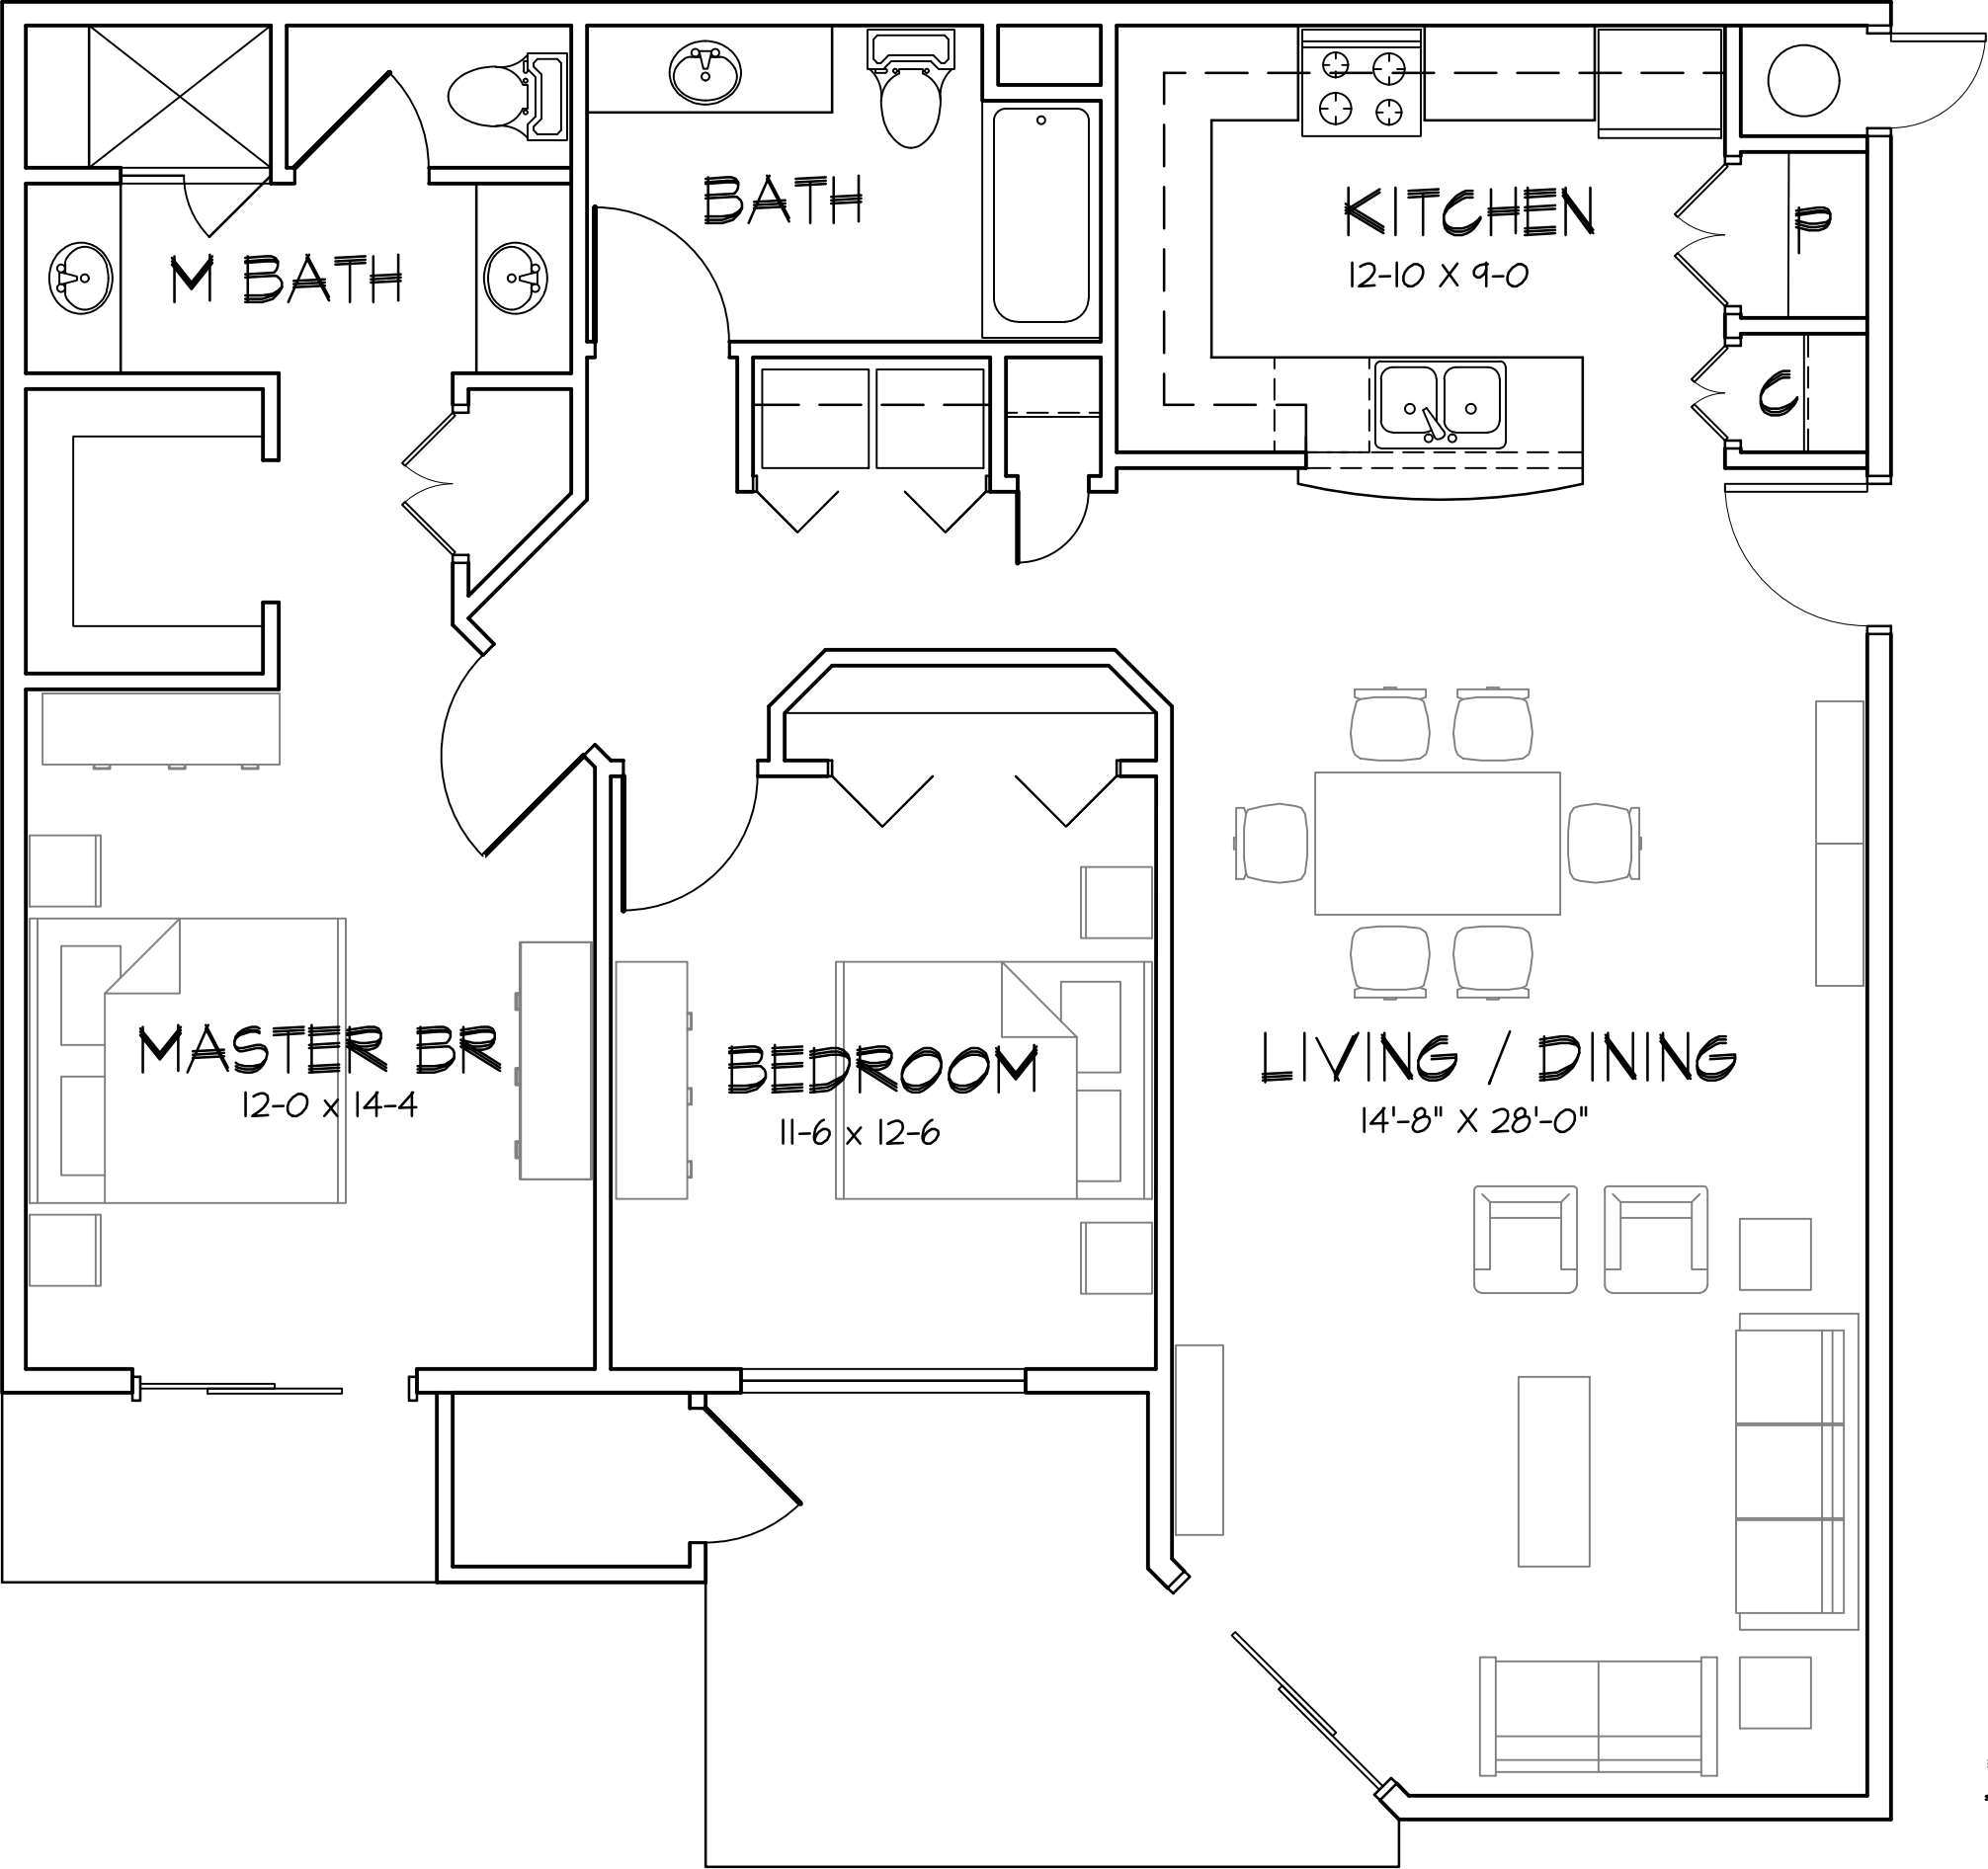

2 BR FLOOR PLAN
1/4"=1'-0" 1220 NSF SCHEME 1