


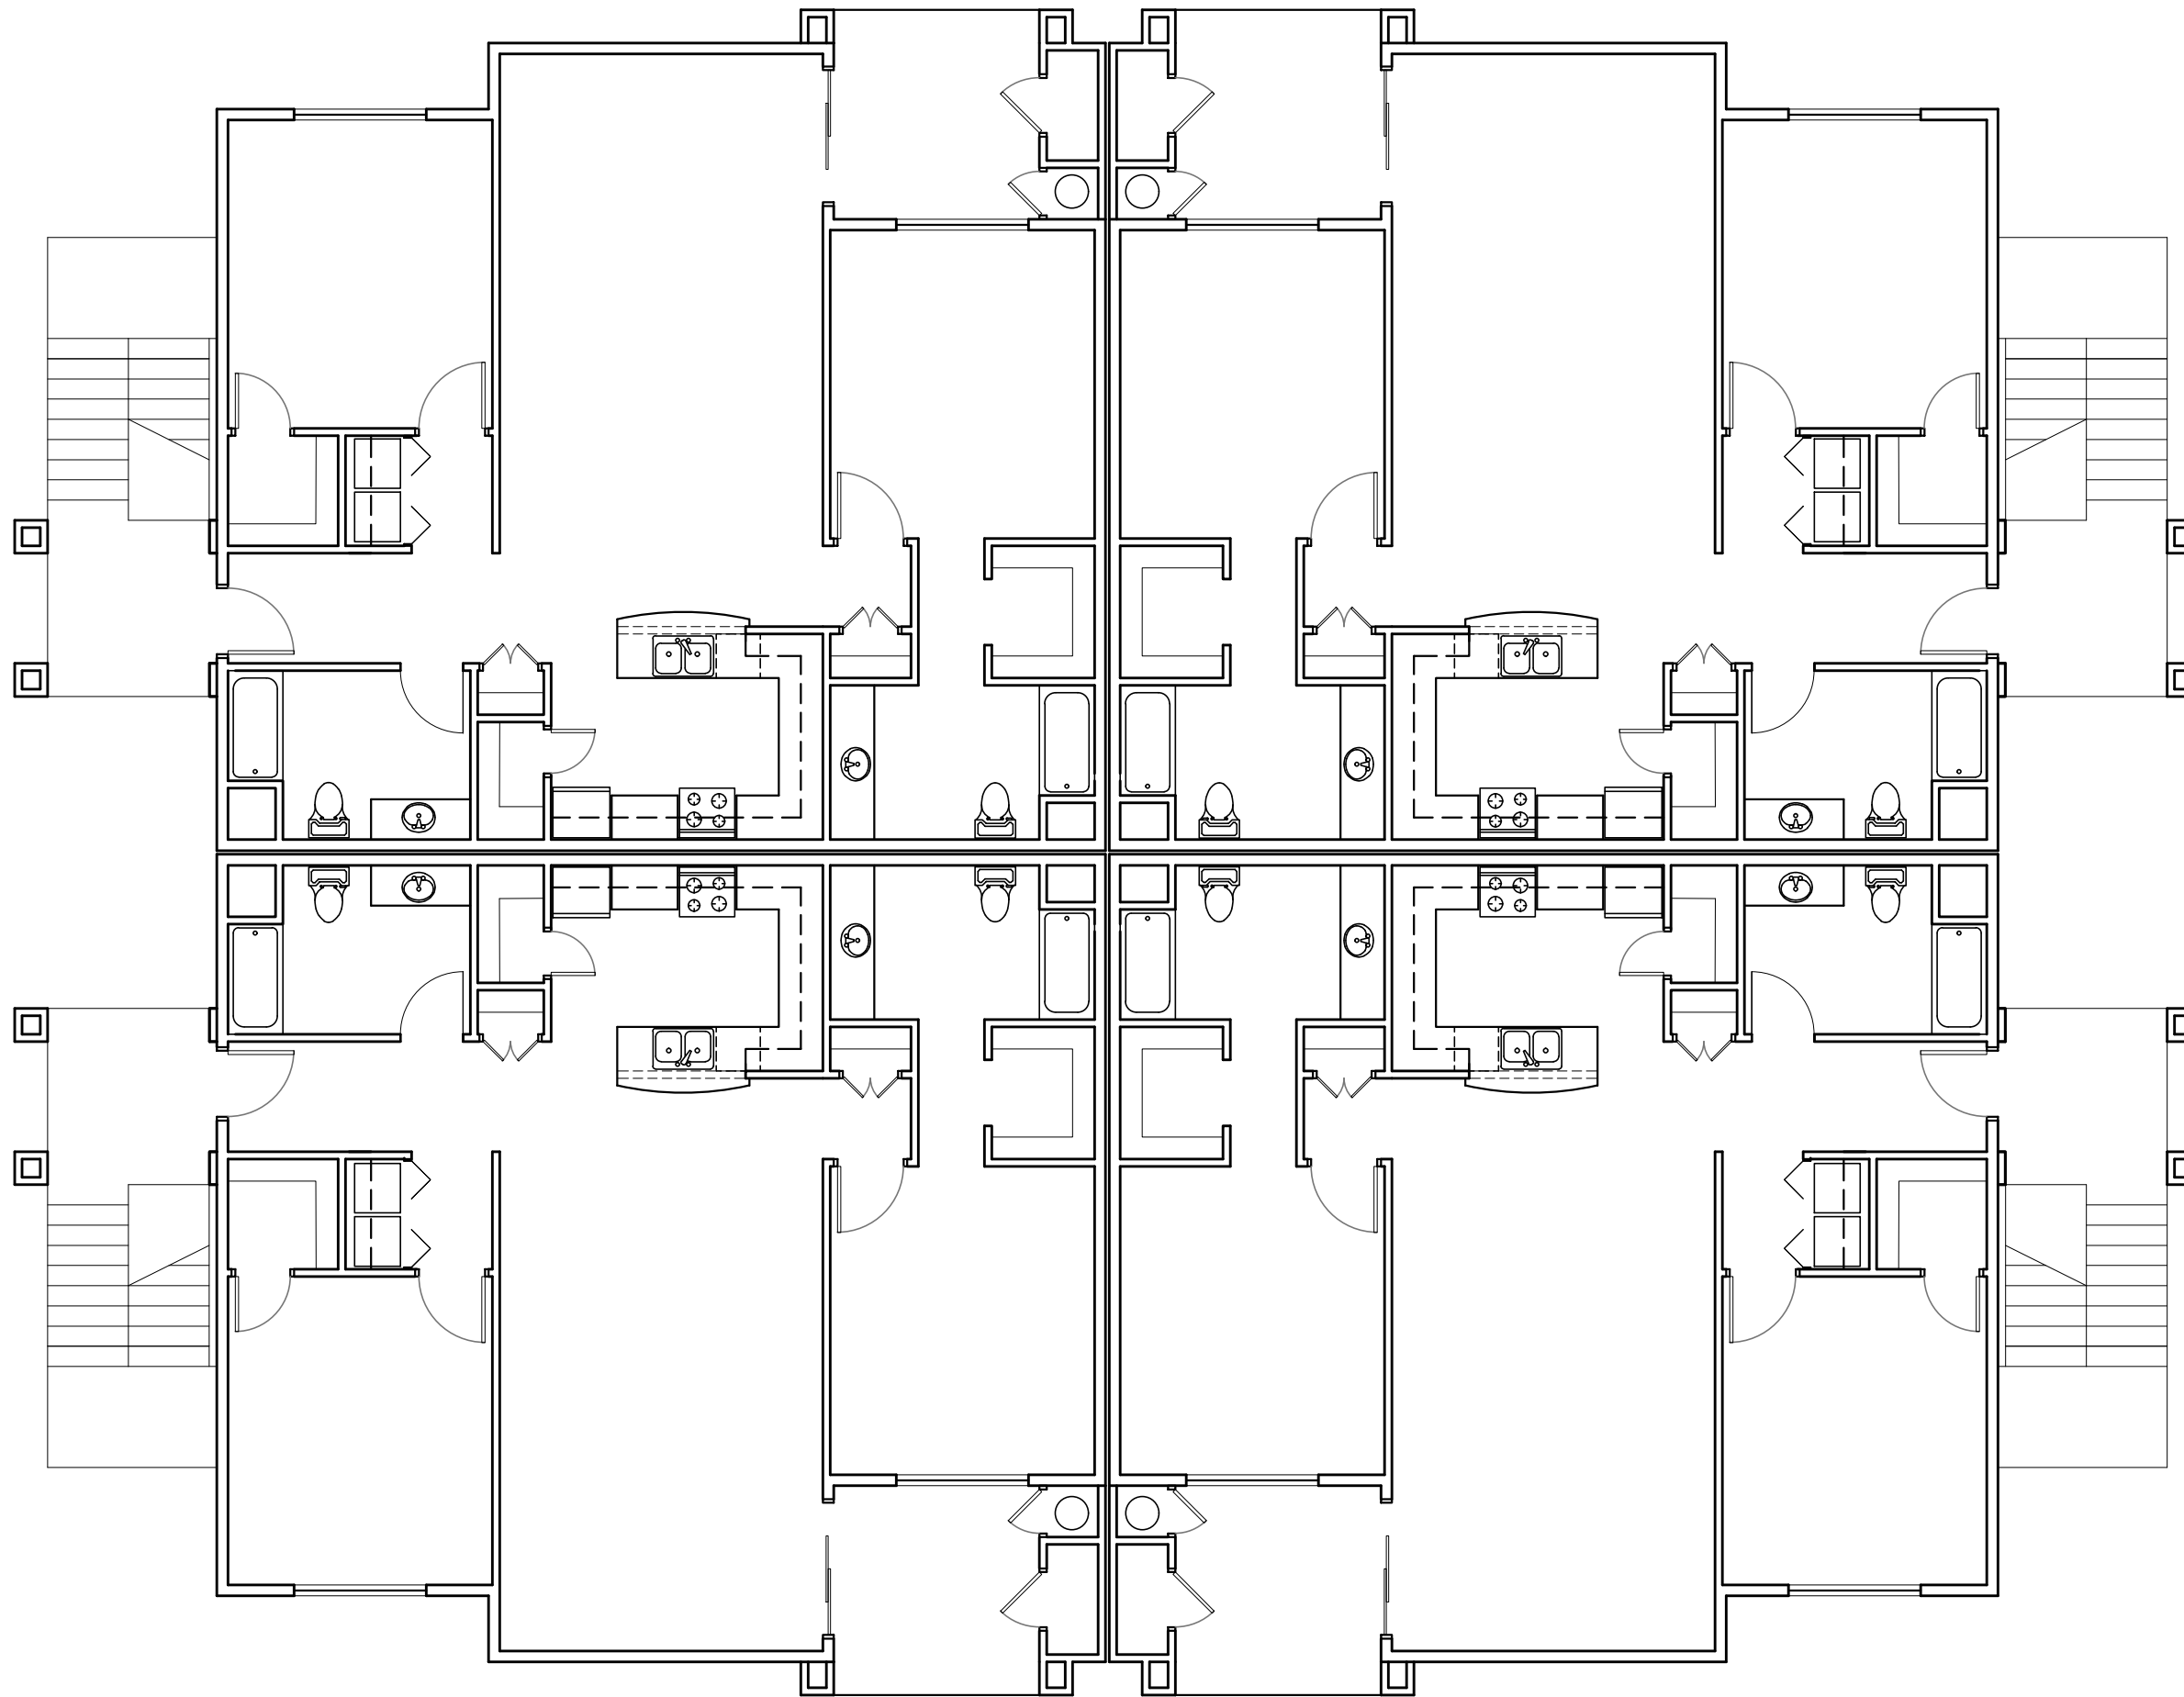

2 BR 2 STORY APT. BUILDING

1/8"=1'-0"

SCHEME 2