


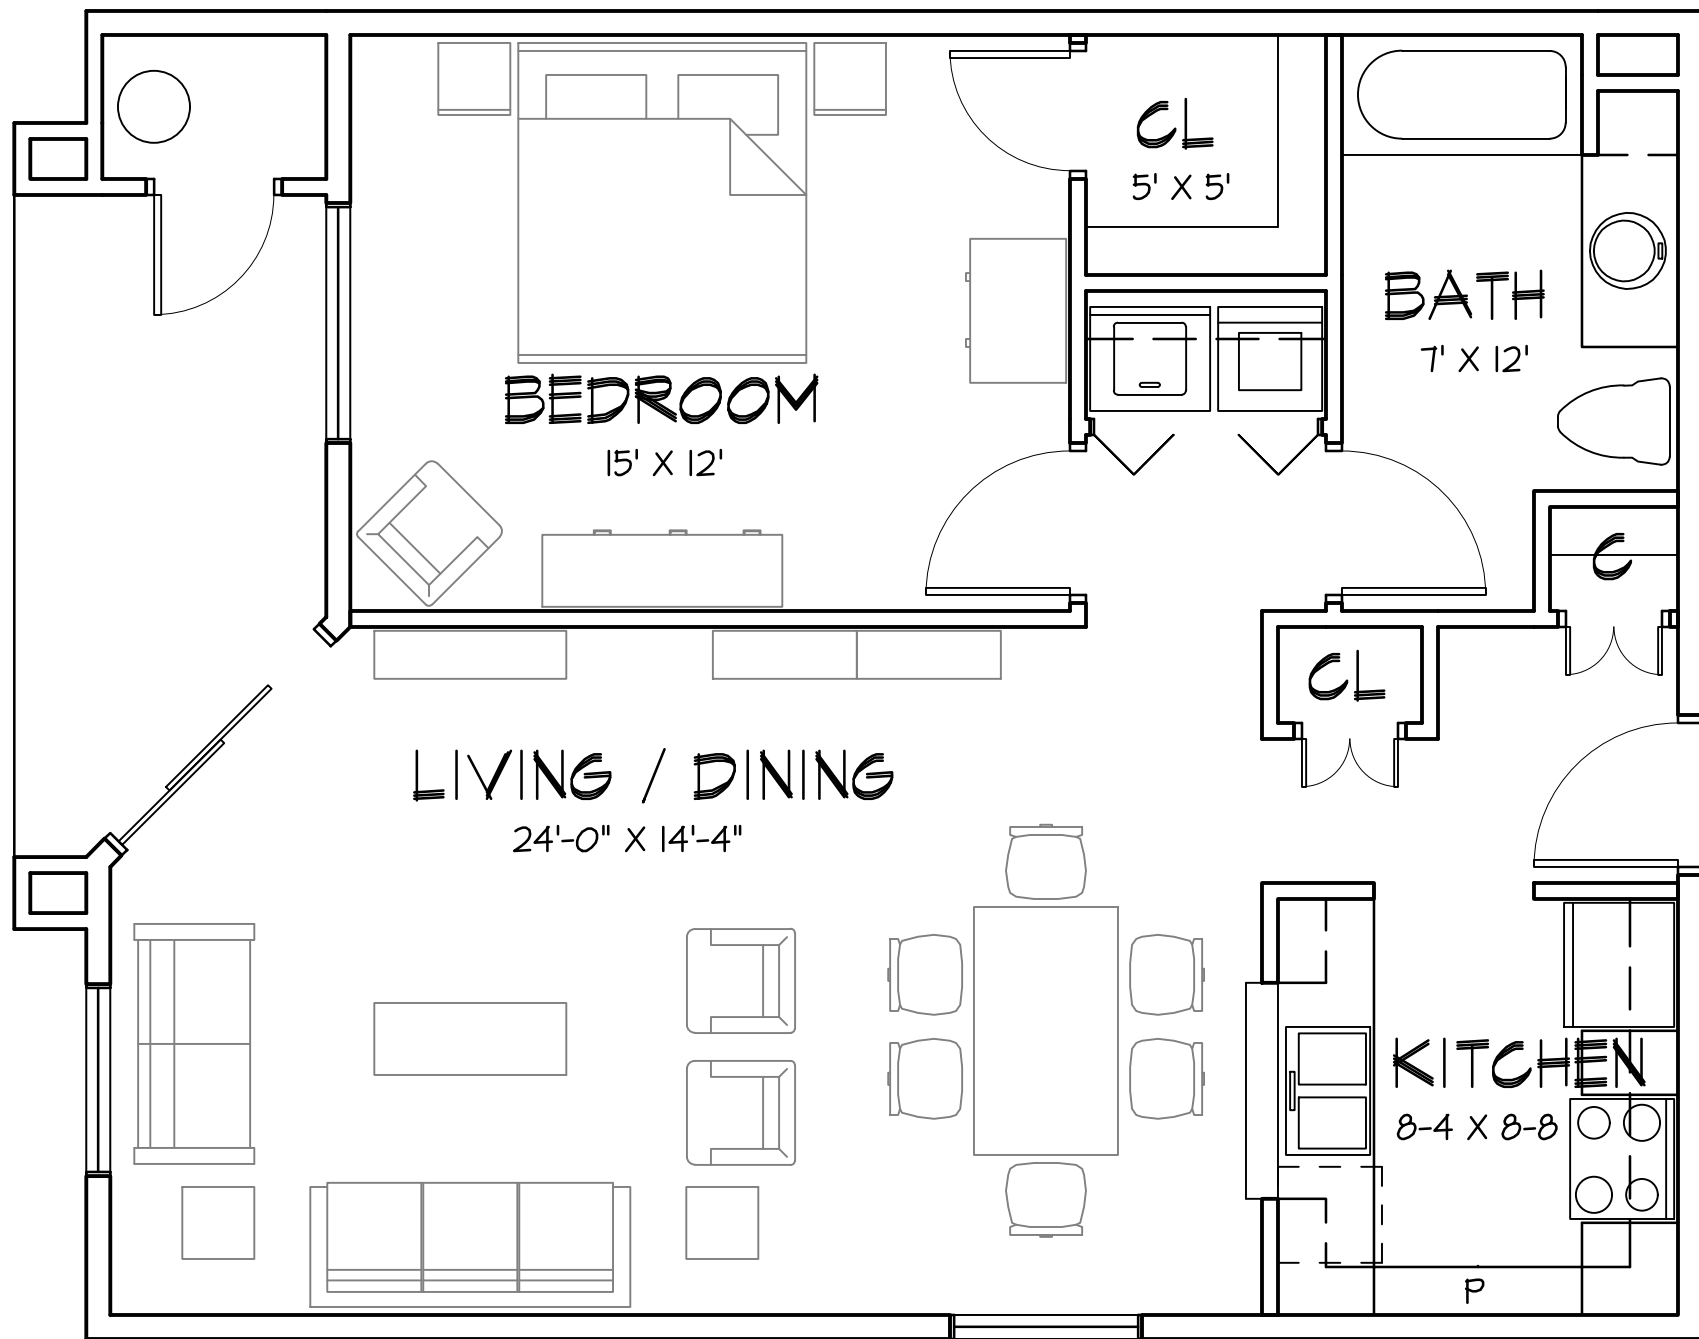

1 BR FLOOR PLAN

1/4"=1'-0"

796 NSF

SCHEME 1A