


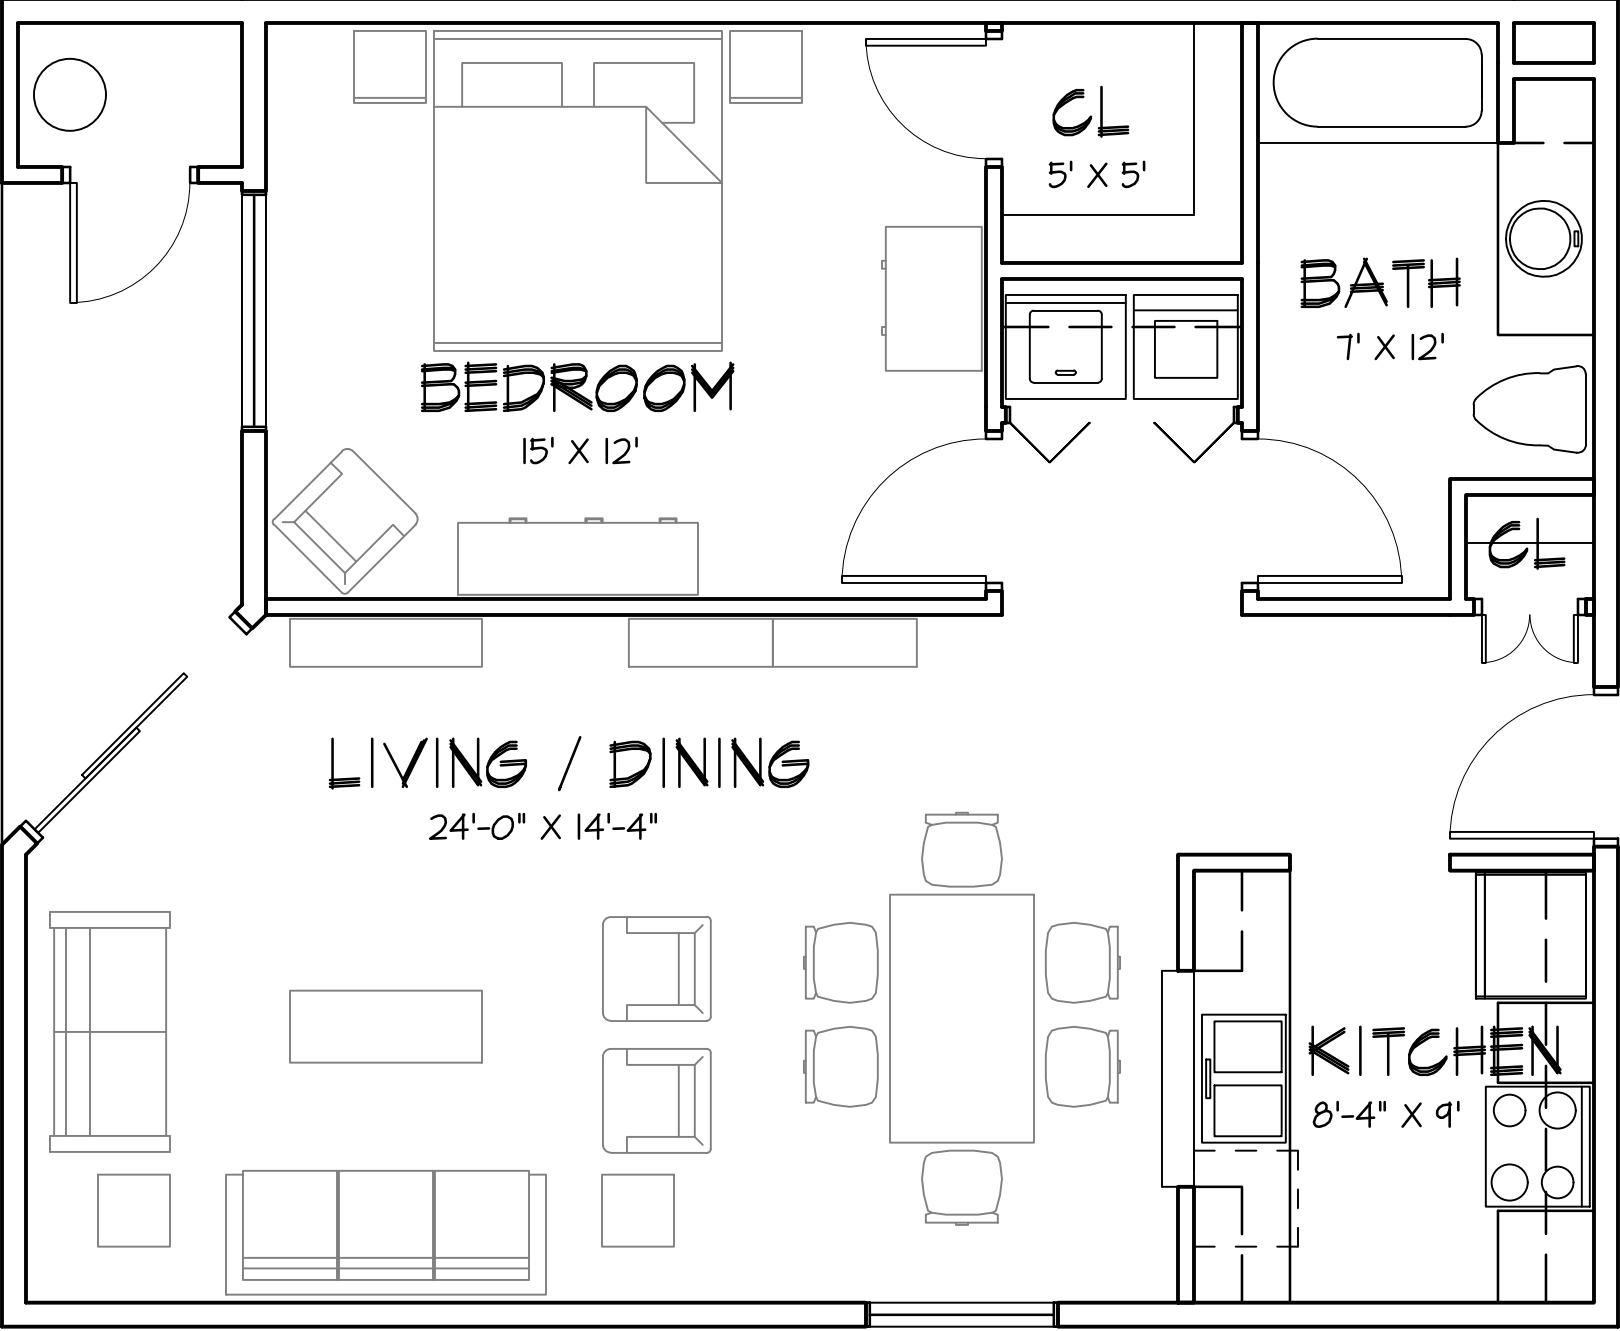

1 BR FLOOR PLAN

1/4"=1'-0" 796 NSF SCHEME 1