

ADDISON SQUARE LANDSCAPE PACKAGE

Qty:

- 12- 3" American Pometan Elm
- 8- 3" Pin Oak
- 8- 2" "Tuskarora" Grape Myrtle
- 253- #3 "Muhly Grass" 3' O.C.
- "Tift 419" Bermuda Sod

Columbia County requires 50 inches of caliper tree per area.
Addison Square site measures 3.77 acres which requires a total of 188 inches of tree caliper.

88 - inches of tree caliper provided by Greatful Designs


262 - inches of existing trees undisturbed on lot.

350 - Total Caliper Inches

*None of the existing trees will be disturbed therefore with the existing and planted tree caliper, we exceed the required amount by 162 inches.

811
Know what's below
Call before you dig

B BRYANT ENGINEERING, PC
129 BUTLER AVENUE
NORTH AUGUSTA, SC
(803) 279-0500
SMB@BryantEng.com

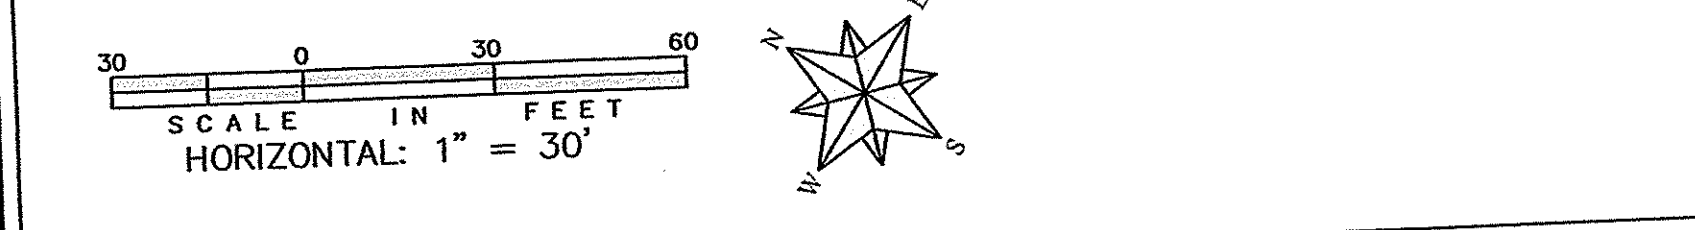

RIVERWOOD PLANTATION
5123 RIVERWOOD PARKWAY
EVANS, GEORGIA 30809
(706) 869-9800

ADDISON SQUARE		
LANDSCAPE PLAN		
PROJ. ENG: SMB	DATE: FEBRUARY 11, 2015	SHEET NO. 1 of 1
DRAWN BY: SMB	JOB NO.: 14-012	

This document is the property of Bryant Engineering, PC. The unauthorized reproduction, copying, or otherwise use of this document is strictly prohibited and any infringement thereupon may be subject to legal action. These plans were prepared for use by the Owner and to be implemented as shown on the plans for this specific project. The plans are not valid for construction unless signed, sealed and dated in accordance with the regulations of the Georgia State Board of Registration for Professional Engineers & Land Surveyors and approved by the appropriate Federal, State and local governing agencies having jurisdiction.

REV	DESCRIPTION	DATE	APPROV. BY
1	ADD NEW FLOOD PLAIN LINE BASED ON UPDATED FLOOD STUDY, NEW CURB, STORM, DUMPSTER	01/23/15	