



SPRUCE CREEK LAND SURVEYORS INC.
 3869 SOUTH NOVA ROAD, PORT ORANGE, FL. 32127
 PHONE - (306) 767-0740

DATE	1-21-04
JOB NO.	1-04-35
SCALE	1"=40'
FIELD BOOK	292/26
CHECKED BY	K
SHEET	1 OF 2

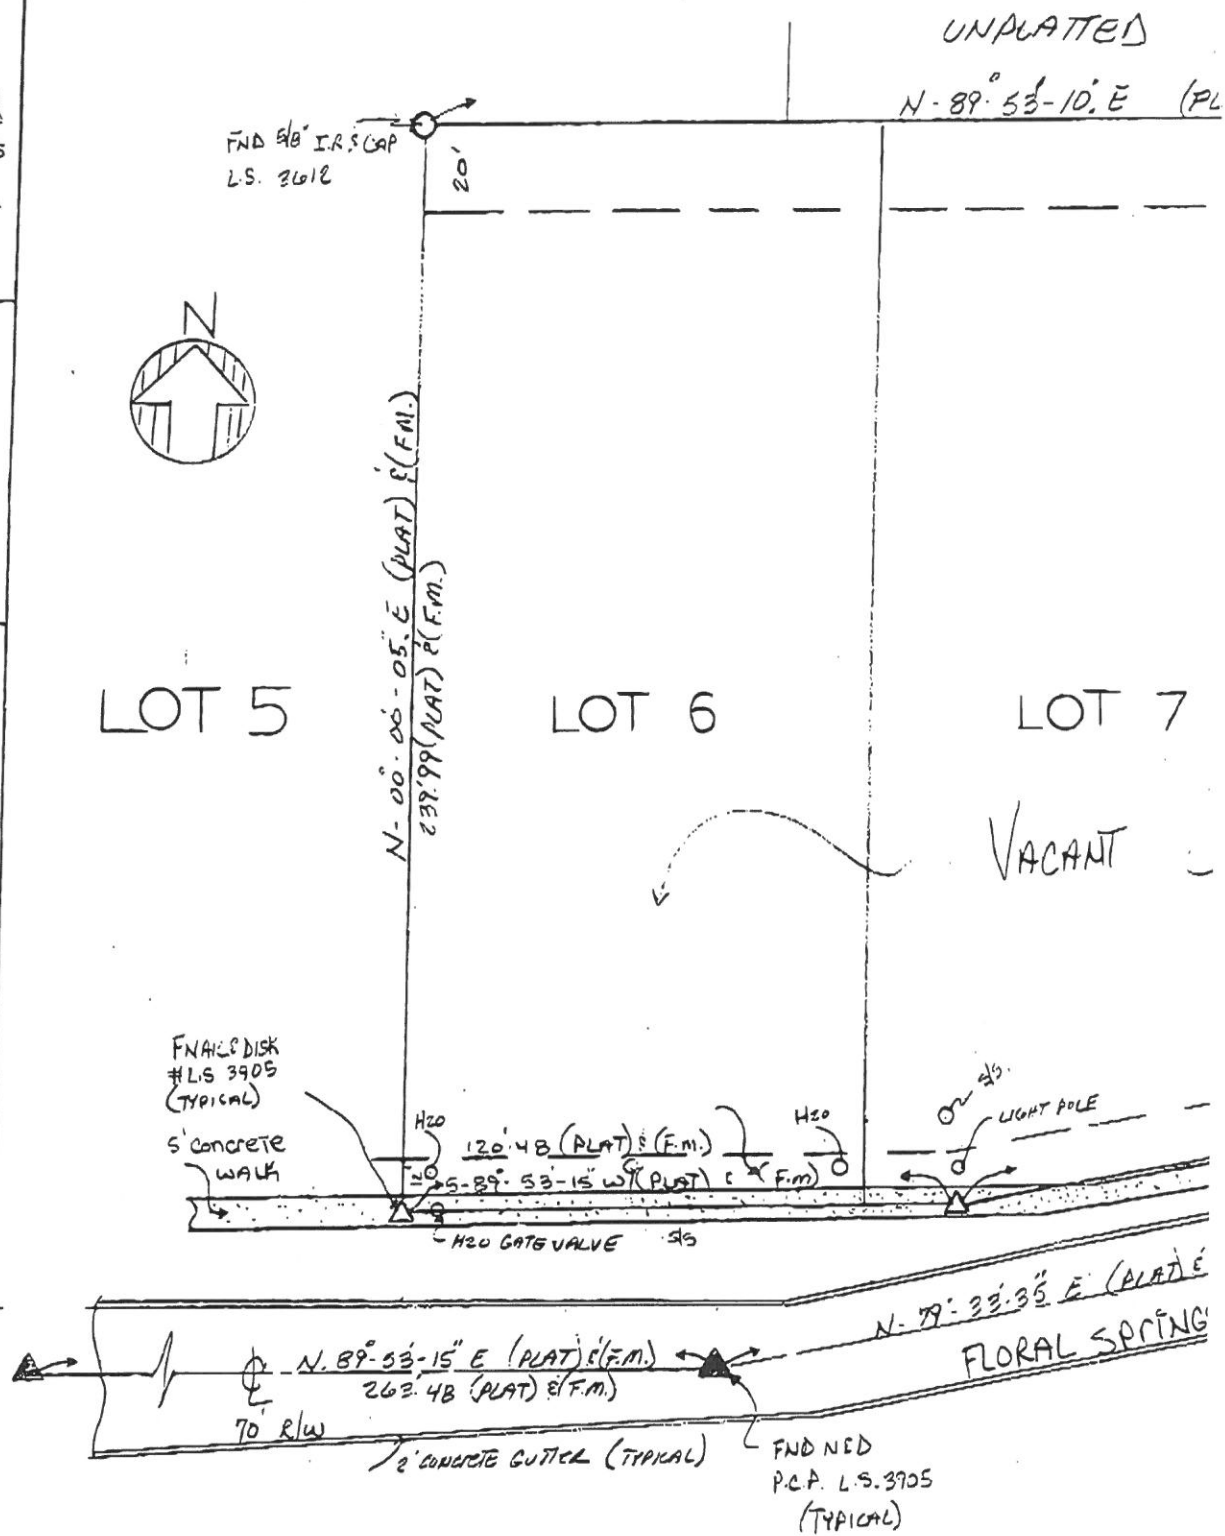

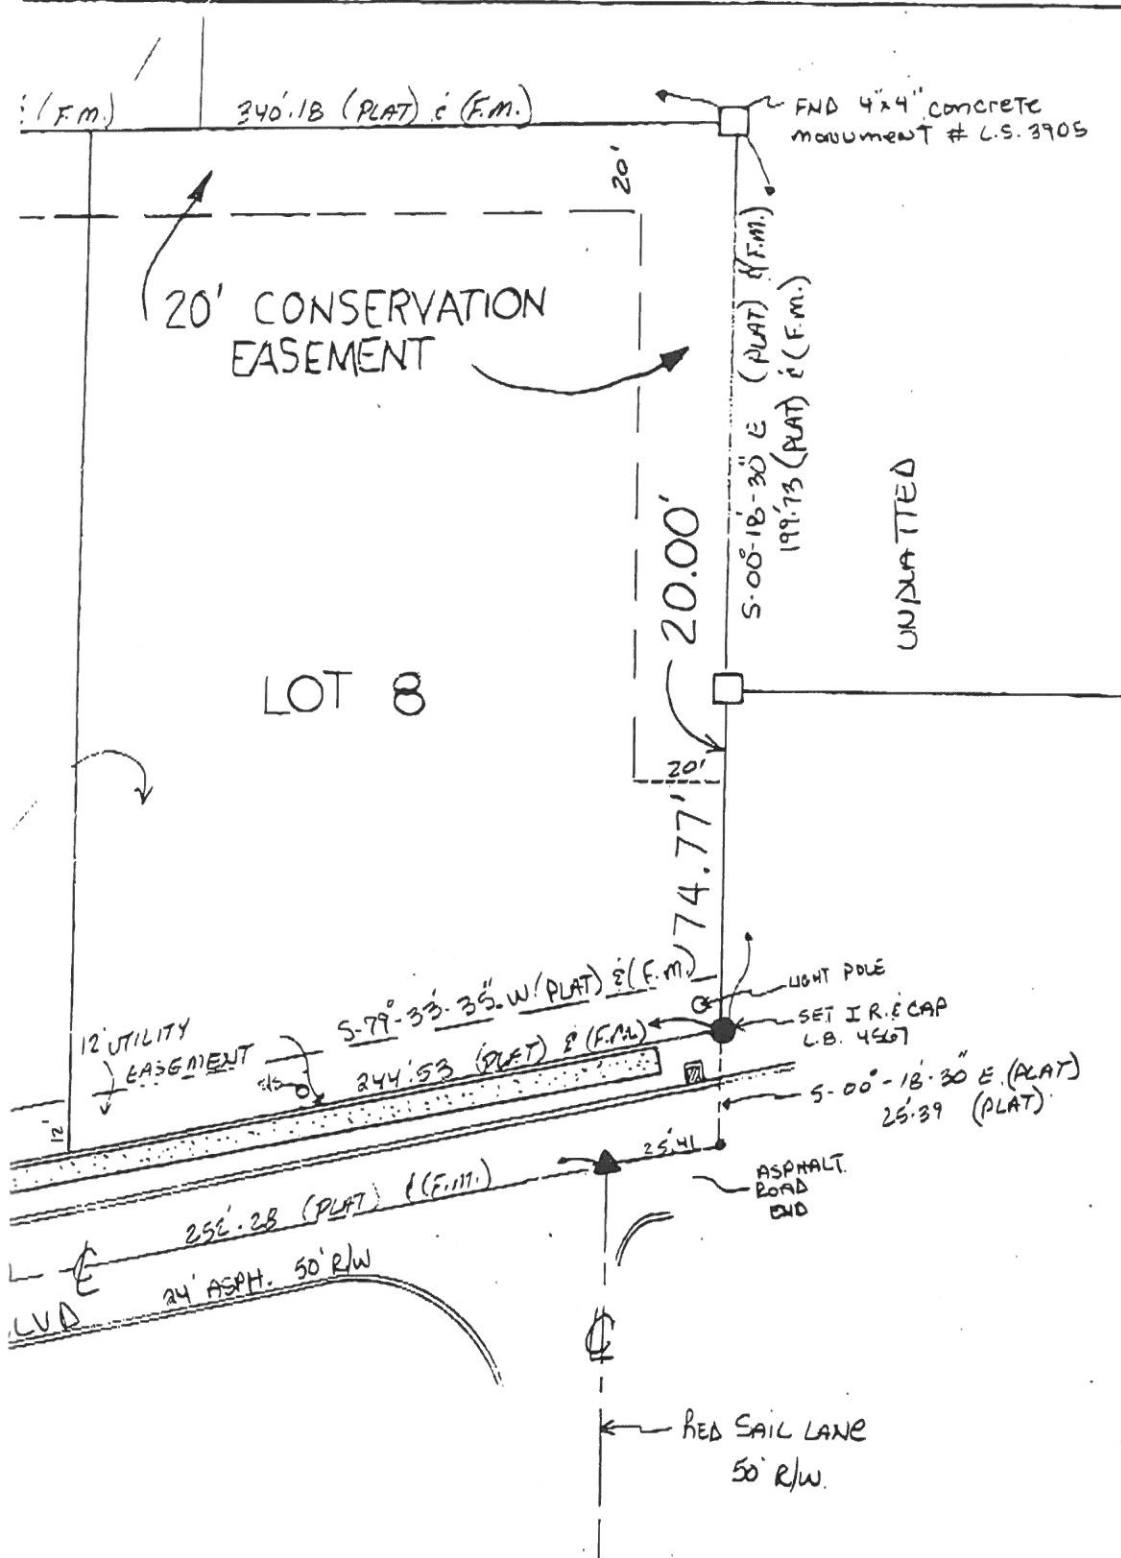

ADDITIONS OR DELETIONS TO SURVEY MAPS OR REPORTS BY OTHER THAN SIGNING PARTY OR PARTIES IS PROHIBITED WITHOUT WRITTEN CONSENT OF THE SIGNING PARTY OR PARTIES, PER CHAPTER 61C17-6.003, FLORIDA ADMINISTRATIVE CODE.

STANDARD LEGEND

L.S.
L.B.
R/W
S/W
D/W
A/C
T.M.
R.C.
D.S.C.
C.A.C.
F.M.
L.R.
L.P.

LICENSED SURVEYOR
LICENSED BUSINESS
RIGHT-OF-WAY
STRAIGHT
COURTNEY
W/ CONDITION
PUNED
RECORDED
DESCRIPTION CALL
CALCULATED
FIELD MEASUREMENT
FROM ROD
FROM PPT

C.M.
CONC.
ASPH.
DRAIN.
UTILITY
AU
UG
E.S.
W.S.
S.S.
S.E.
TRP.
RNG.

CONCRETE MONUMENT
CONCRETE
ASPHALT
DRAINAGE
UTILITY
AERIAL UTILITY LINE
UNDERGROUND
ELECTRIC SERVICE
WATER SERVICE
SEWER SERVICE
SECTION
TOWNSHIP
RANGE

CSMT.
CL
RES.
A
R
L
C
C.B
CL
EX
PR
C.P.
B.O.C.
M.I.N

LASEMENT
CENTER LINE
RESPONSE
CENTRAL ANGLE
RADIUS / RADIAL
ARC DISTANCE
CHORD DISTANCE
CHORD BEARING
ELEVATION
EXISTING
PROPOSED
EDGE OF PAVEMENT
BACK OF CURB
MANHOLE

F.I.E.
P.O.C.
P.O.B.
P.C.P.
P.R.M.
C.L.F.
TYP
P.C.
P.T.
P.R.C.
P/P
U.B.
P.G.
O.R.

FINISHED FLOOR ELEVATION
POINT OF COMMENCEMENT
POINT OF BEGINNING
PERMANENT REFERENCE MONUMENT
PERMANENT REFERENCE MONUMENT
CHAIN LINK FENCE
TYPICAL
POINT OF CURVATURE
POINT OF TANGENCY
POINT OF REVERSE CURVATURE
UTILITY POLE
MAP BOOK
PAGE
OPTIONAL RECORDS

UNPLATTED