


NOTES

- 1. Dimensions should be verified in field.

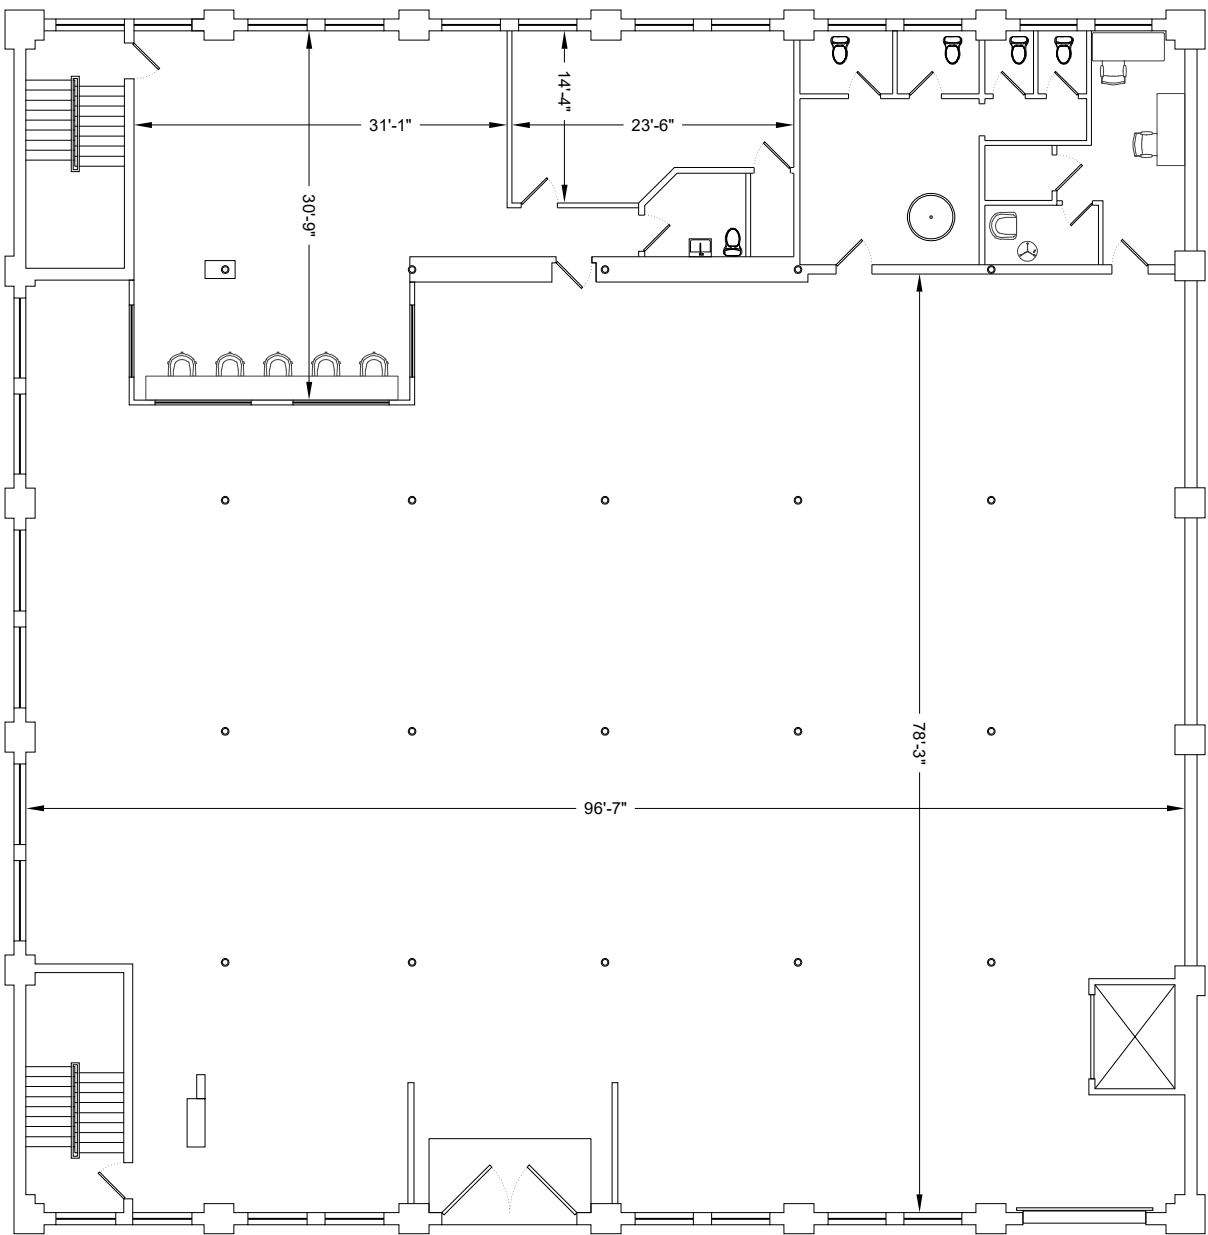

OVERALL PLAN: Main Level Plan

Scale: 1/8" = 1'-0"

SHEET NUMBER:

SK-101

PROJECT NAME:

401 N Paulina

PAULINA VENTURES, LLC.

SHEET TITLE:

Plans - Existing Conditions

DATE:

Version 1: 2020.02.27

1821 West Hubbard Street
Suite 200

Chicago, Illinois 60622