




FOR LEASE

Presented By
DAN MORRIS
469.233.2249
danmorris@pmwrealty.com



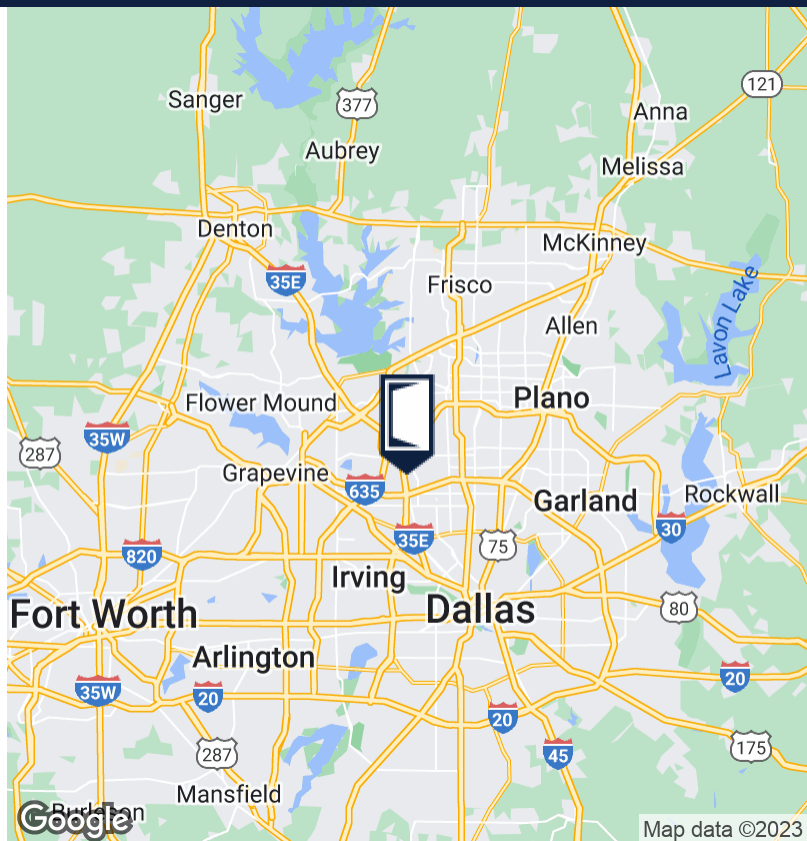

OFFERING SUMMARY

Total SF:	18,147
Base Rate:	\$8.25: NNN
NNN:	\$1.97
Number of Units:	1
Market:	Dallas/Ft Worth
Submarket:	N Stemmons/Valwood

PROPERTY OVERVIEW


13777 Bee Street Space for Lease.
Clear height 18'9".
3 Dock High Doors with ability to have additional.
I-35 Valley View and or Valwood

PROPERTY HIGHLIGHTS


- 18,147 SF total.
- Suite (A) has 3,087 square feet of office and 15,060 of warehouse space.
- Heavy Power.
- Fully Sprinkled.
- Large automatic over sized grade level doors.
- Clear height 18'.
- 3 Dock High doors.
- Available within Thirty (30) to Sixty (60) days notice.

ADDITIONAL PHOTOS



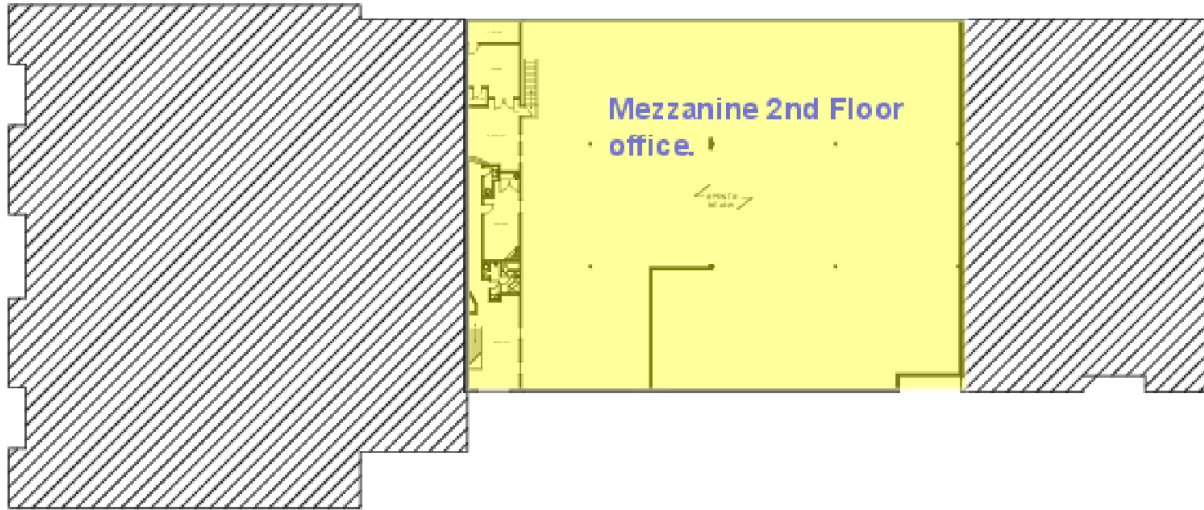

LEVEL 2

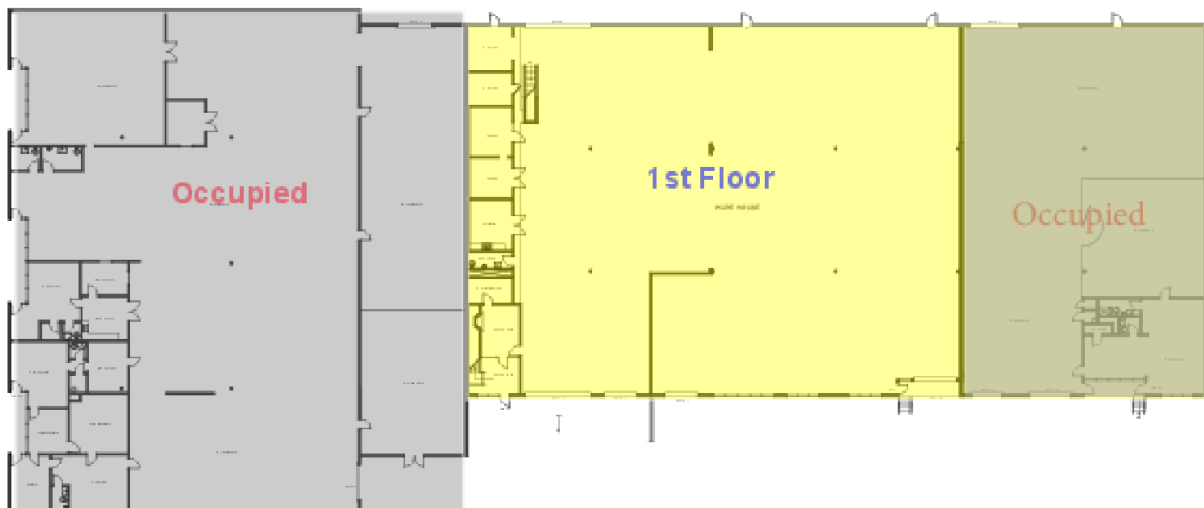

LEVEL 1



**BUILDING
PLAN**

SCALE: N.T.S.

13777 Bee Street
FARMERS BRANCH, TEXAS 75234

TOTAL AREA: 45,720 SQFT



Add text here...



LOCATION INFORMATION

Street Address	13777 Bee Street
City, State, Zip	Farmers Branch, TX 75243
County	Dallas
Market	Dallas/Ft Worth
Sub-market	N Stemmons/Valwood


BUILDING INFORMATION

Tenancy	Multiple
Ceiling Height	18 ft


PROPERTY HIGHLIGHTS

- 18,147 SF total.
- Suite(A) has 3,087 square feet of office and 15,060 of warehouse space.
- Heavy Power, Fully Sprinkled, Large automatic over sized grade level doors,
- Clear height 18'.
- Three Dock High doors with Two overside grade level doors.
- Available within Thirty (30) to Sixty (60) days notice.
- Please Do Not Contact the Current Tenants.




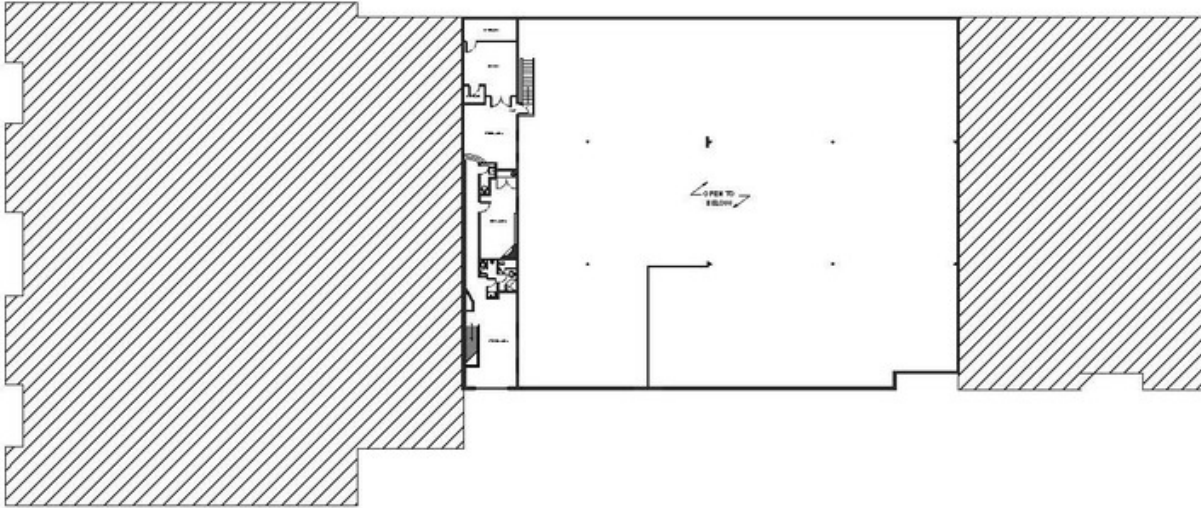

LEVEL 2

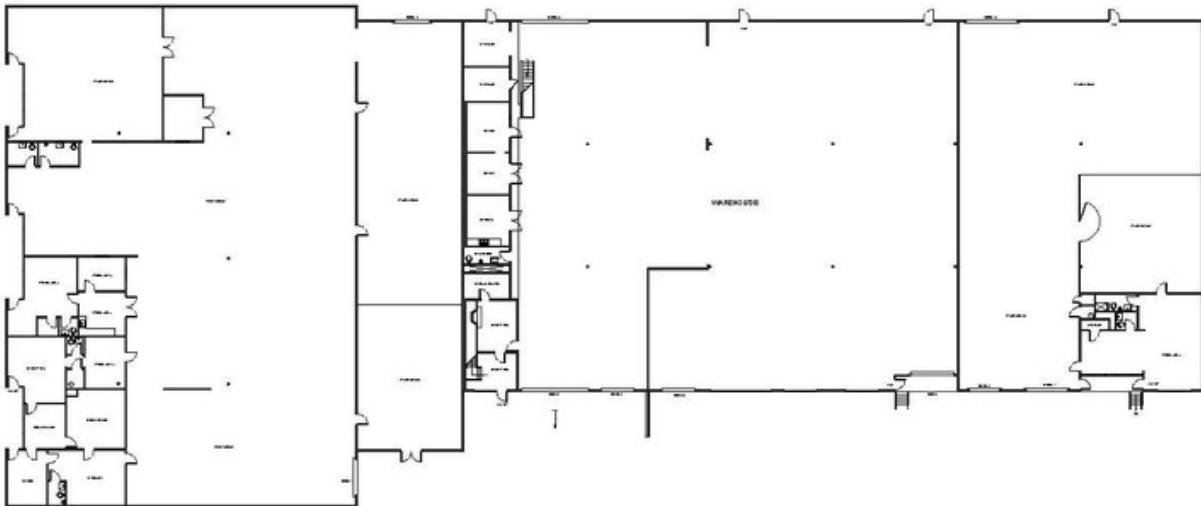

LEVEL 1


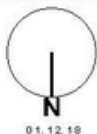


**BUILDING
PLAN**
SCALE: n.t.s.

13777 Bee Street
FARMERS BRANCH, TEXAS 75234

TOTAL AREA: 45,720 SQFT



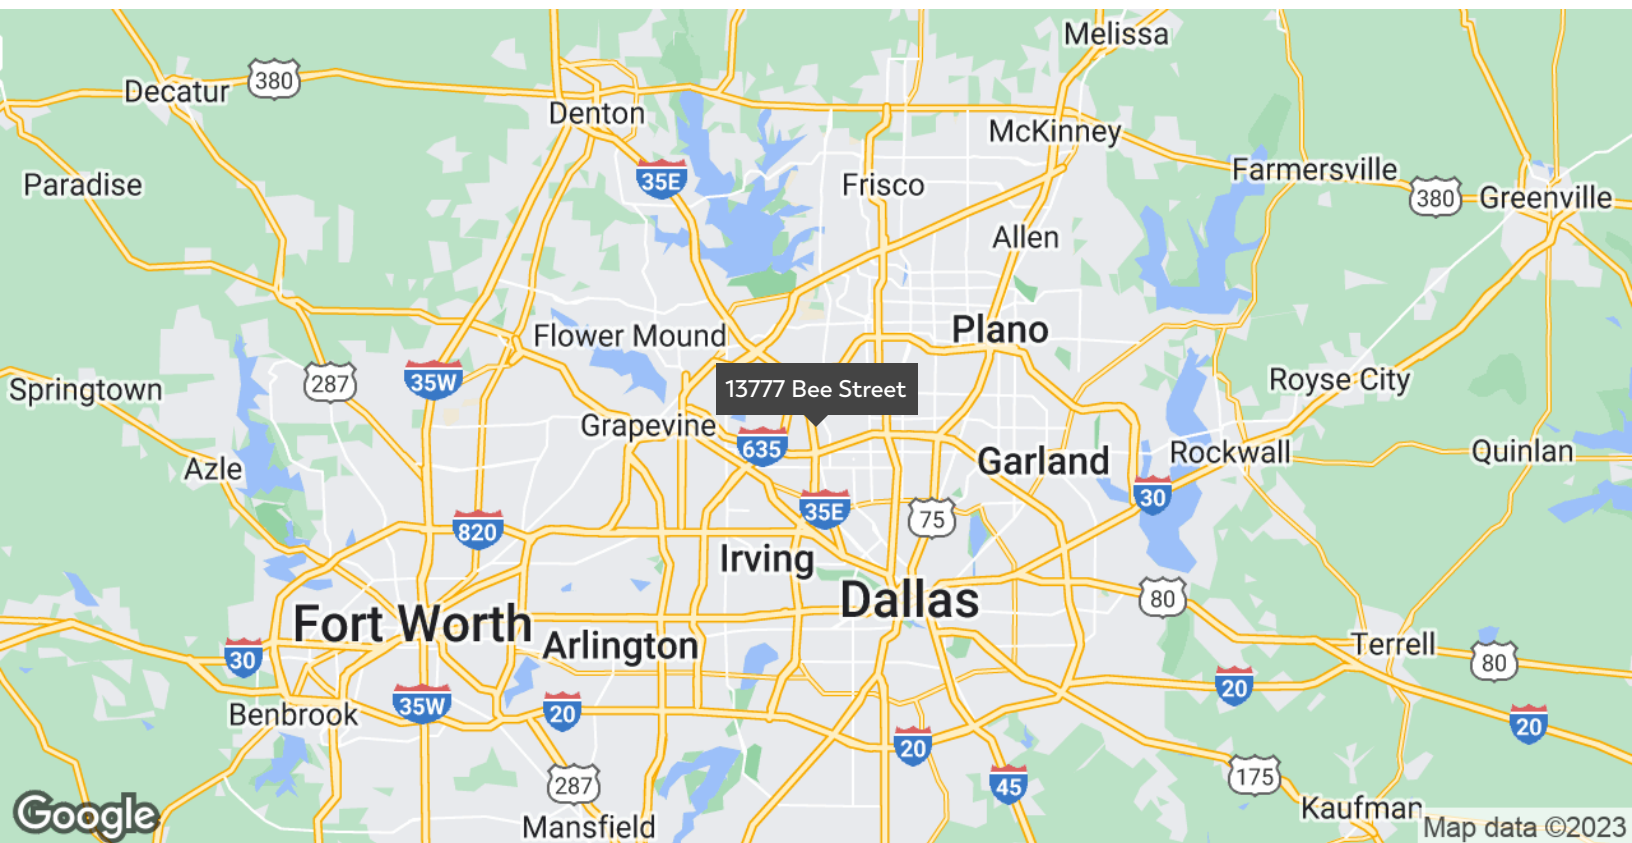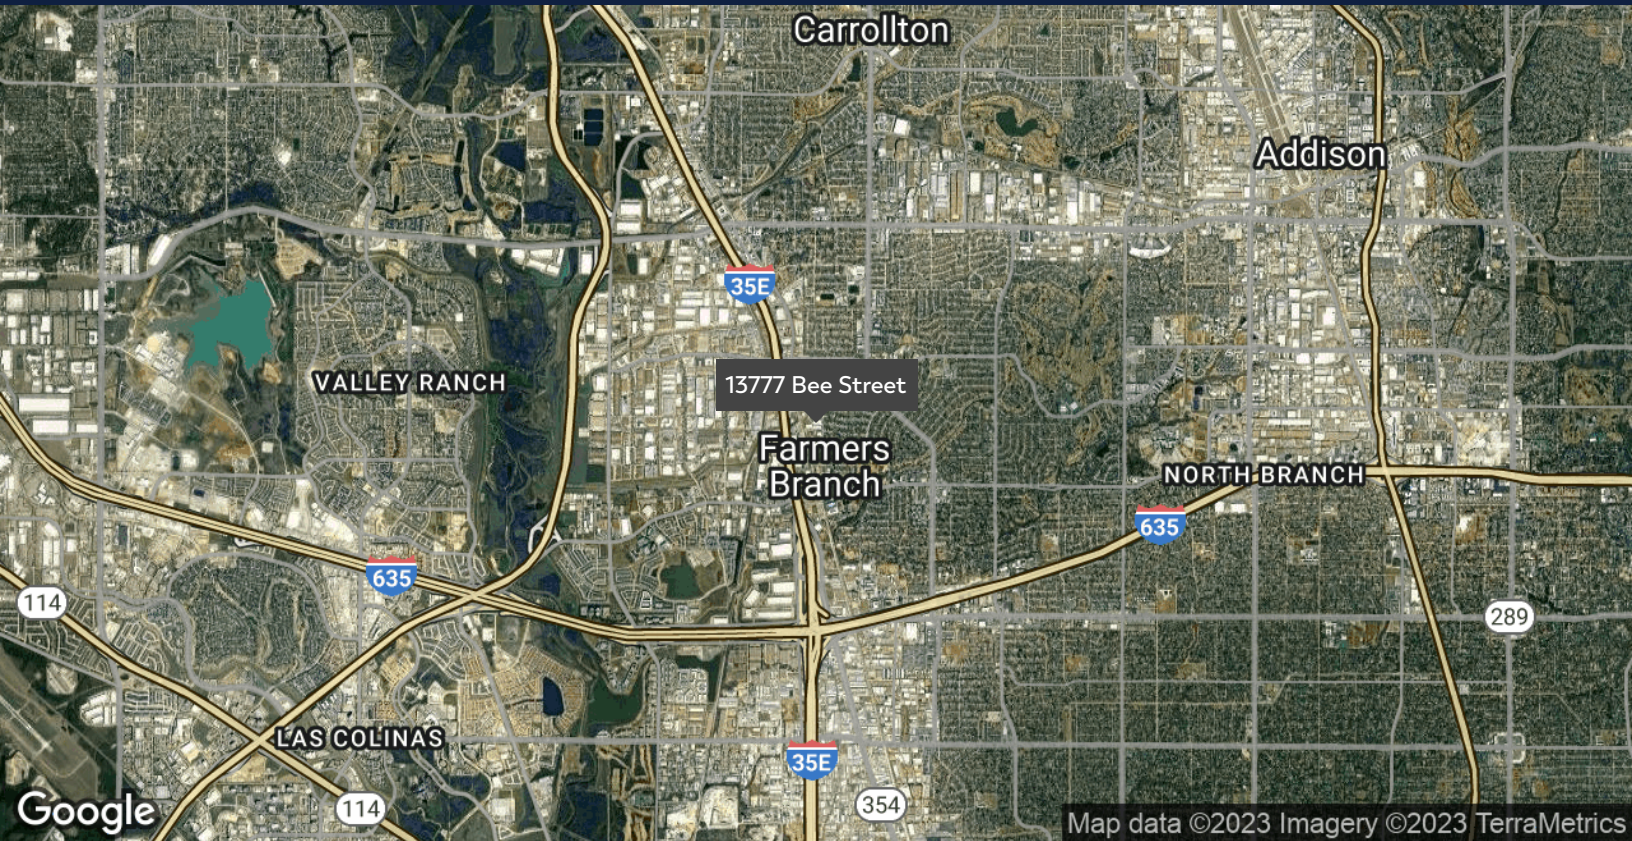





Information About Brokerage Services

Texas law requires all real estate licensees to give the following information about brokerage services to prospective buyers, tenants, sellers and landlords.

TYPES OF REAL ESTATE LICENSE HOLDERS:

- **A BROKER** is responsible for all brokerage activities, including acts performed by sales agents sponsored by the broker.
- **A SALES AGENT** must be sponsored by a broker and works with clients on behalf of the broker.

A BROKER'S MINIMUM DUTIES REQUIRED BY LAW (A client is the person or party that the broker represents):

- Put the interests of the client above all others, including the broker's own interests;
- Inform the client of any material information about the property or transaction received by the broker;
- Answer the client's questions and present any offer to or counter-offer from the client; and
- Treat all parties to a real estate transaction honestly and fairly.

A LICENSE HOLDER CAN REPRESENT A PARTY IN A REAL ESTATE TRANSACTION:

AS AGENT FOR OWNER (SELLER/LANDLORD): The broker becomes the property owner's agent through an agreement with the owner, usually in a written listing to sell or property management agreement. An owner's agent must perform the broker's minimum duties above and must inform the owner of any material information about the property or transaction known by the agent, including information disclosed to the agent or subagent by the buyer or buyer's agent.

AS AGENT FOR BUYER/TENANT: The broker becomes the buyer/tenant's agent by agreeing to represent the buyer, usually through a written representation agreement. A buyer's agent must perform the broker's minimum duties above and must inform the buyer of any material information about the property or transaction known by the agent, including information disclosed to the agent by the seller or seller's agent.

AS AGENT FOR BOTH - INTERMEDIARY: To act as an intermediary between the parties the broker must first obtain the written agreement of each party to the transaction. The written agreement must state who will pay the broker and, in conspicuous bold or underlined print, set forth the broker's obligations as an intermediary. A broker who acts as an intermediary:

- Must treat all parties to the transaction impartially and fairly;
- May, with the parties' written consent, appoint a different license holder associated with the broker to each party (owner and buyer) to communicate with, provide opinions and advice to, and carry out the instructions of each party to the transaction.
- Must not, unless specifically authorized in writing to do so by the party, disclose:
 - that the owner will accept a price less than the written asking price;
 - that the buyer/tenant will pay a price greater than the price submitted in a written offer; and
 - any confidential information or any other information that a party specifically instructs the broker in writing not to disclose, unless required to do so by law.

AS SUBAGENT: A license holder acts as a subagent when aiding a buyer in a transaction without an agreement to represent the buyer. A subagent can assist the buyer but does not represent the buyer and must place the interests of the owner first.

TO AVOID DISPUTES, ALL AGREEMENTS BETWEEN YOU AND A BROKER SHOULD BE IN WRITING AND CLEARLY ESTABLISH:

- The broker's duties and responsibilities to you, and your obligations under the representation agreement.
- Who will pay the broker for services provided to you, when payment will be made and how the payment will be calculated.

LICENSE HOLDER CONTACT INFORMATION: This notice is being provided for information purposes. It does not create an obligation for you to use the broker's services. Please acknowledge receipt of this notice below and retain a copy for your records.

PMW REALTY PARTNERS

Licensed Broker /Broker Firm Name or
Primary Assumed Business Name

373068

License No.

Email

(817)588-3500

Phone

Designated Broker of Firm

License No.

Email

Phone

Licensed Supervisor of Sales Agent/
Associate

License No.

Email

Phone

Sales Agent/Associate's Name

License No.

Email

Phone

Buyer/Tenant/Seller/Landlord Initials

Date

Regulated by the Texas Real Estate Commission

Information available at www.trec.texas.gov

IABS 1-0 Date



INDUSTRIAL WAREHOUSE SPACE | **FOR LEASE**

CONTACT ME FOR MORE INFORMATION



DAN MORRIS

Senior Vice President

danmorris@pmwrealty.com
Direct: 817.588.3500 | Cell: 469.233.2249

PMW Realty Partners
2000 E Lamar Blvd Suite 700
Arlington, TX 76006
817.588.3500
pmwrealty.com