

Millennium Place Condo Development

7956 & 7960 GRAND ST, DEXTER, MI 48130



Swisher
COMMERCIAL

FOR SALE



SUMMARY

Sale Price: \$850,000
Lot Size: 0.71 Acres
Zoning: PUD

PROPERTY HIGHLIGHTS

- Site Plan fully approved and ready for construction
- Three story - 23 Condo units with 46 on site parking spaces plus street parking
- 3 - 2 story with 2 bedrooms and 2.5 baths
- 12 - 2 bedroom and 2 baths
- 4 - 2 bedroom and 1 bath
- 4 - 1 bedroom and 1 bath
- City of Dexter - walking distance to downtown shops, parks, restaurants, schools, and the Border to Border Trail.

***Building
relationships.***

208 East Washington Street Ann Arbor, MI 48104

734.663.0501

Charlie Koenn

734.926.0230

CKOENN@SWISHERCOMMERCIAL.COM

SWISHERCOMMERCIAL.COM

Millennium Place Condo Development

7956 & 7960 GRAND ST, DEXTER, MI 48130



Swisher
COMMERCIAL



***Building
relationships.***

208 East Washington Street Ann Arbor, MI 48104

734.663.0501

Charlie Koenn

734.926.0230

CKOENN@SWISHERCOMMERCIAL.COM

SWISHERCOMMERCIAL.COM


Millennium Place Condo Development

7956 & 7960 GRAND ST, DEXTER, MI 48130



Swisher
COMMERCIAL

5 FROM

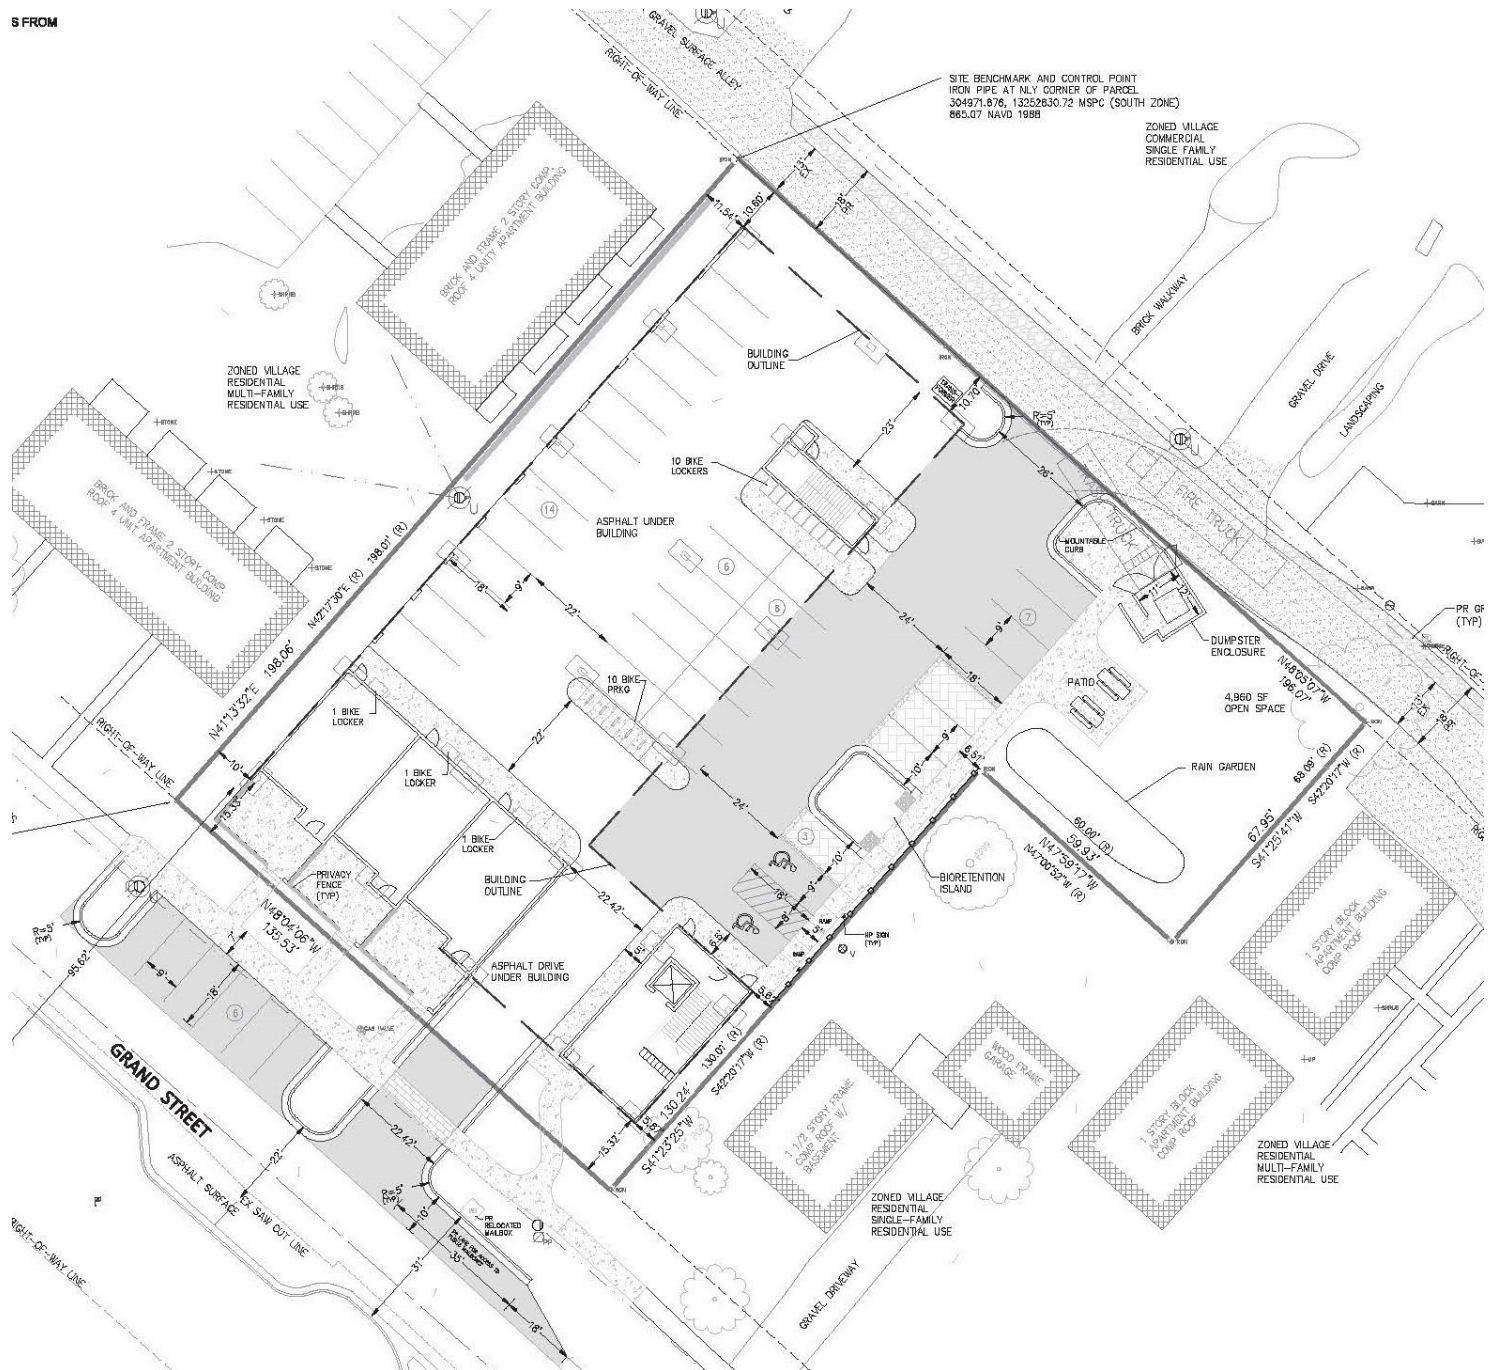

**Building
relationships.**

208 East Washington Street Ann Arbor, MI 48104

734.663.0501

Charlie Koenn

734.926.0230

CKOENN@SWISHERCOMMERCIAL.COM


SWISHERCOMMERCIAL.COM

Millennium Place Condo Development

7956 & 7960 GRAND ST, DEXTER, MI 48130



Swisher
COMMERCIAL

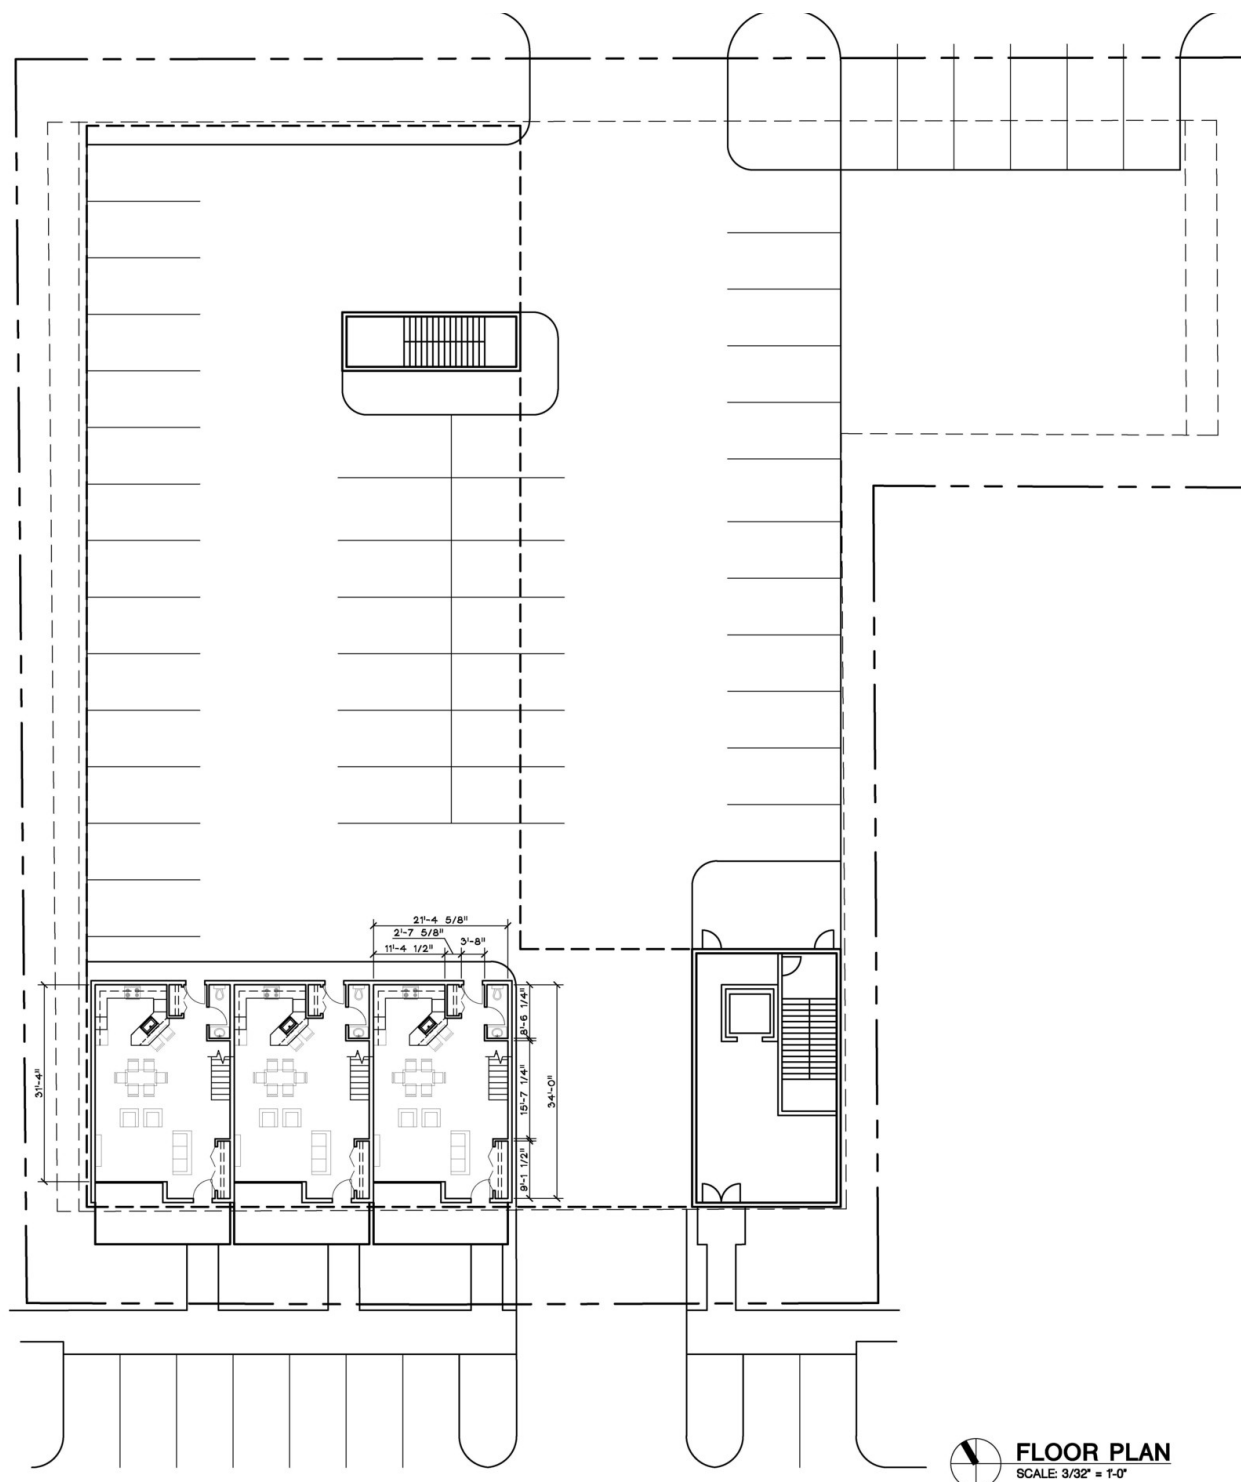

FLOOR PLAN
SCALE: 3/32" = 1'-0"

***Building
relationships.***

208 East Washington Street Ann Arbor, MI 48104

734.663.0501


Charlie Koenn

734.926.0230

CKOENN@SWISHERCOMMERCIAL.COM

SWISHERCOMMERCIAL.COM

7956 & 7960 GRAND ST, DEXTER, MI 48130

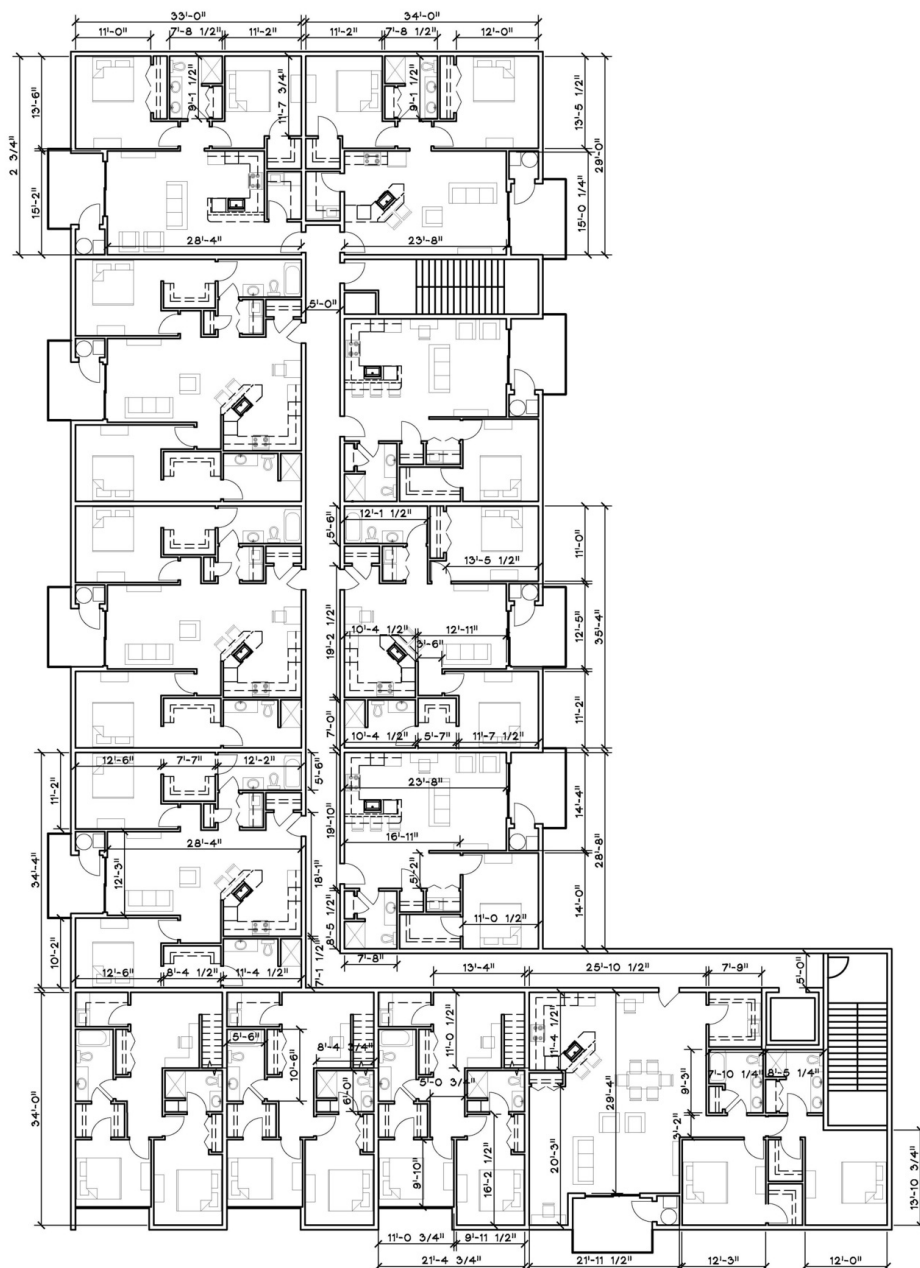

FLOOR PLAN - SECOND FLOOR
SCALE: 3/32" = 1'-0"

SWISHERCOMMERCIAL.COM

Millennium Place Condo Development

7956 & 7960 GRAND ST, DEXTER, MI 48130



Swisher
COMMERCIAL



***Building
relationships.***

208 East Washington Street Ann Arbor, MI 48104

734.663.0501

Charlie Koenn

734.926.0230

CKOENN@SWISHERCOMMERCIAL.COM

SWISHERCOMMERCIAL.COM

Millennium Place Condo Development

7956 & 7960 GRAND ST, DEXTER, MI 48130



**Building
relationships.**

208 East Washington Street Ann Arbor, MI 48104

734.663.0501

Charlie Koenn

734.926.0230

CKOENN@SWISHERCOMMERCIAL.COM

SWISHERCOMMERCIAL.COM