



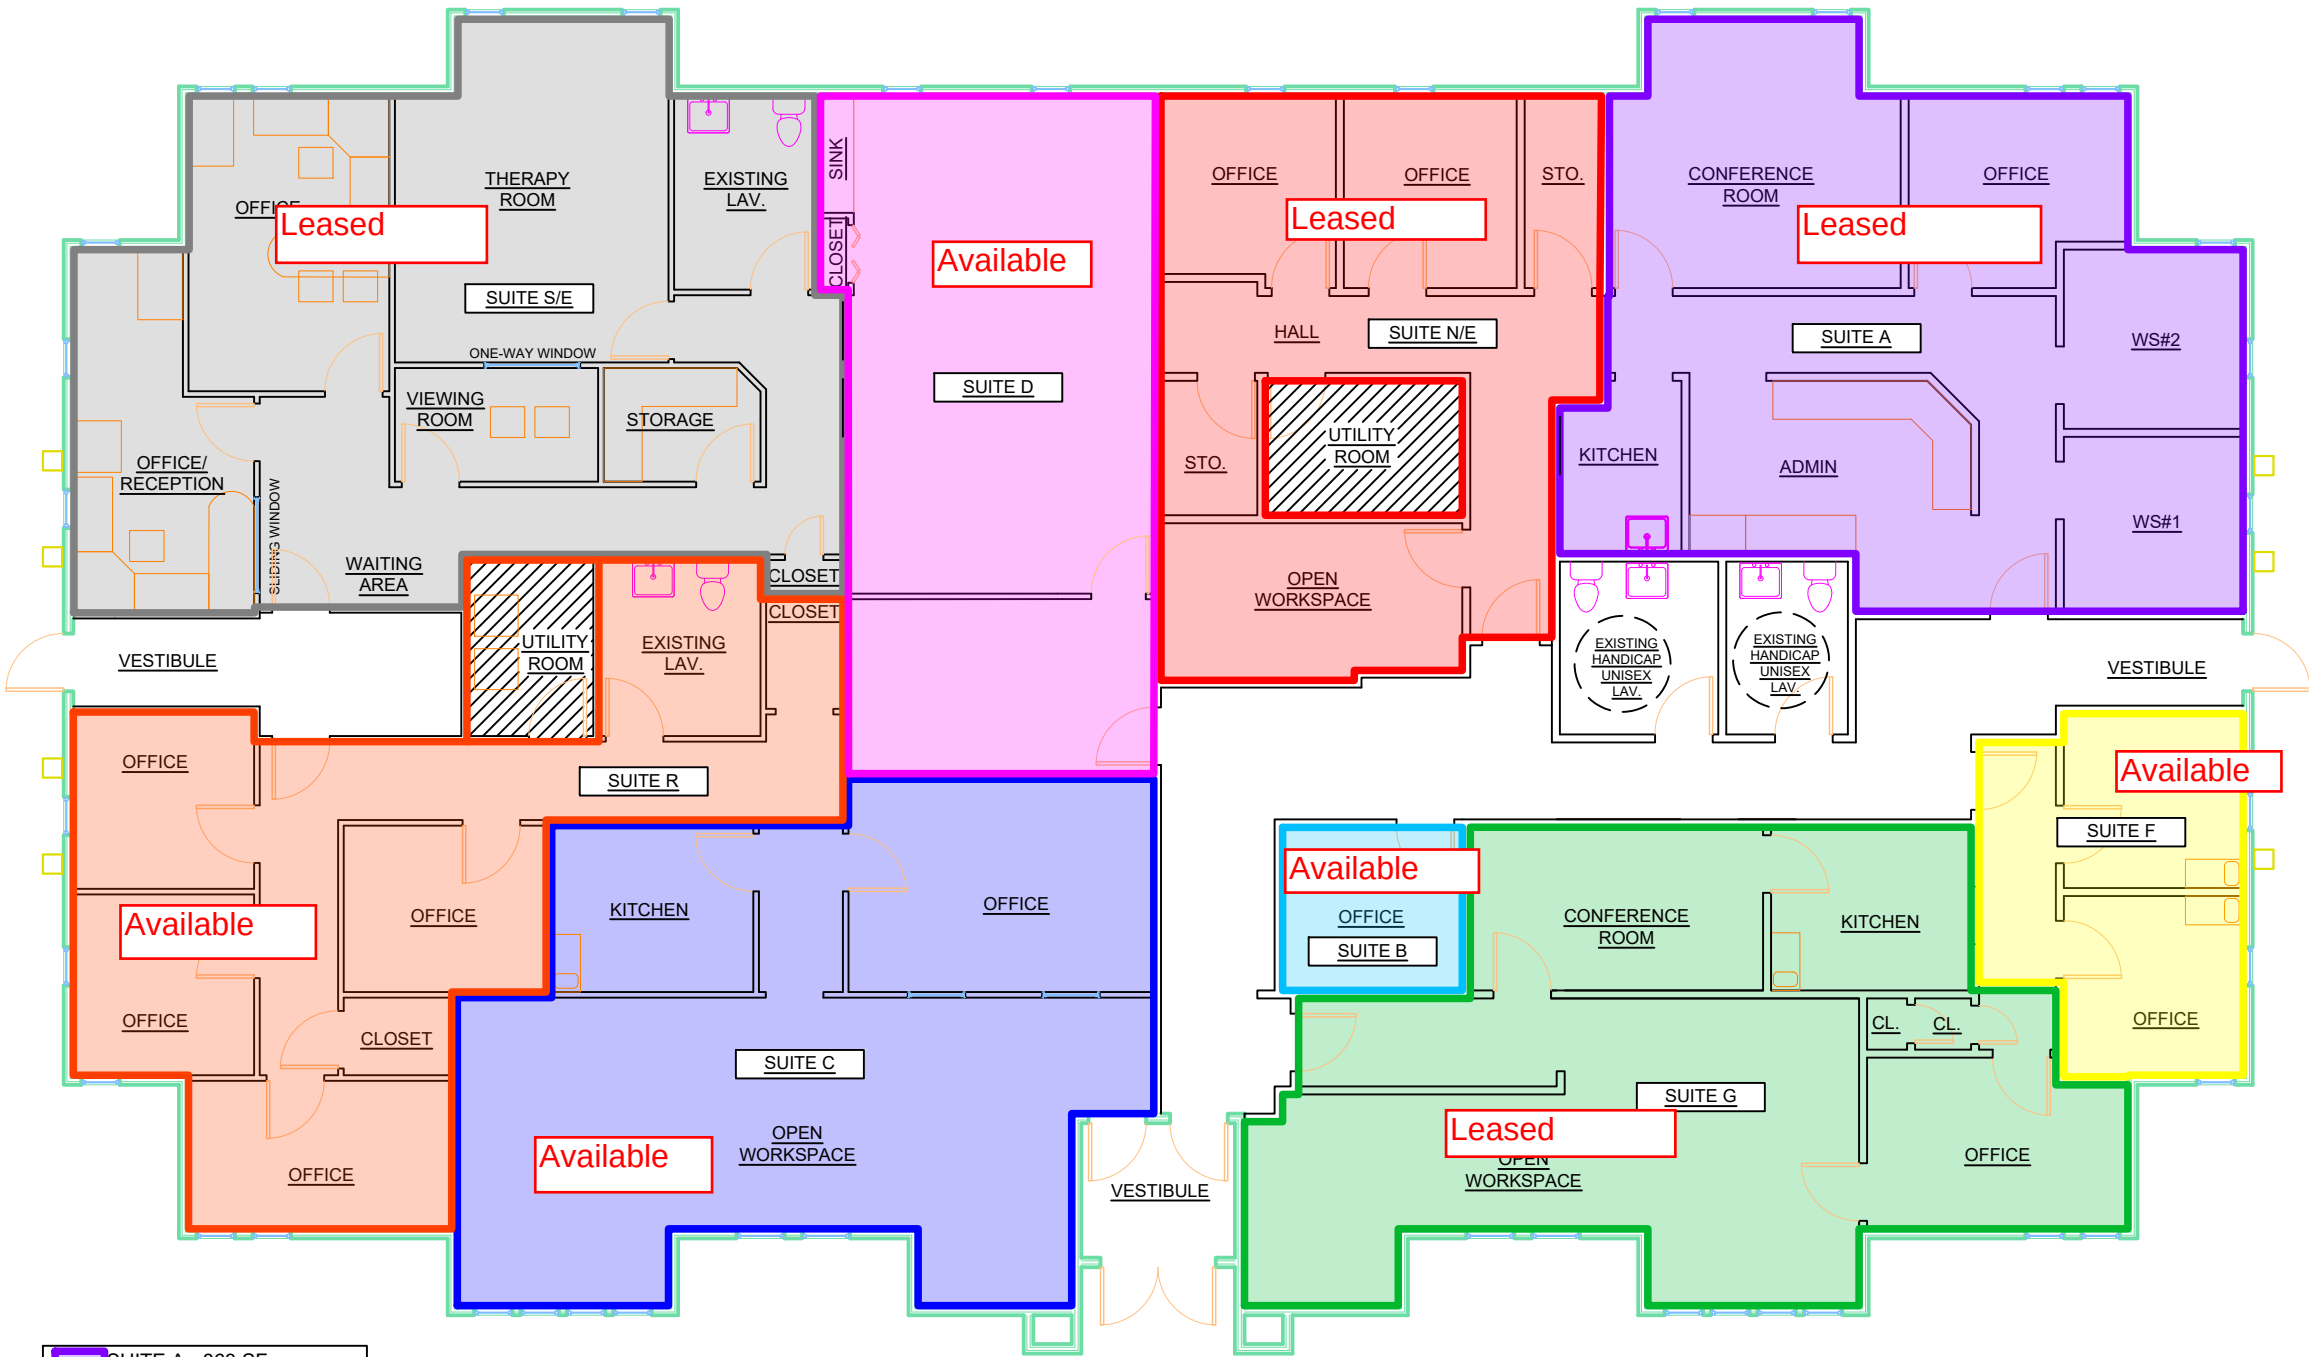


- SUITE A - 863 SF
- SUITE B - 79 SF
- SUITE C - 806 SF
- SUITE D - 577 SF
- SUITE F - 231 SF
- SUITE G - 828 SF
- SUITE R - 705 SF
- SUITE N/E - 575 SF
- SUITE S/E - 1,100 SF



REVISIONS				DESCRIPTION
NO.	DATE	BY	CHKD	

Secler Engineering, P.C.
401 PENBROOKE DRIVE, SUITE 3A
PENFIELD, NEW YORK, 14526
PHONE 585-388-6616

  

DATE 11/04/22	DRAWN TAS	CHECKED GMN
SCALE: 1:10		
SHEET TITLE BUILDING 3 11x17		

PROJECT NUMBER 000.000
1
DRAWING NUMBER