




For Sale  
**Office Building**  
 10,002 SF | \$2,350,000

# Class A Trophy

4624 Chambliss Ave, Knoxville, TN 37919

## Property Highlights

- Current occupant is expanding operations and requires additional storage space
- Great opportunity in the heart of Bearden near Cherokee Country Club
- New roof installed in 2021
- 1st floor flex climate-controlled warehouse build-out
- Steel i-beam flooring construction
- New \$40,000 HVAC and thermostats
- Completely re-wired CAT6 hardware and switches
- Pella windows, solid wood doors, extensive molding
- 6 bathrooms, 1 full w/Shower, new bathroom fixtures

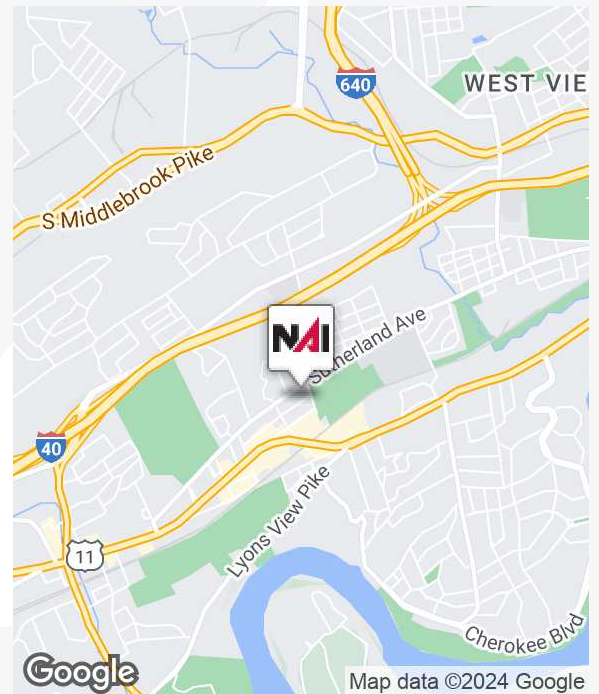

For more information

**Michelle Gibbs**

O: 865 531 6400  
 mgibbs@koellamoore.com

**Ryan McElveen, MBA**

O: 865 531 6400  
 rmcelveen@koellamoore.com



255 N Peters Road, Suite 101  
 Knoxville, TN 37923  
 865 531 6400 tel  
 koellamoore.com






For Sale - 4624 Chambliss Ave

# Class A Trophy

10,002 SF | \$2,350,000

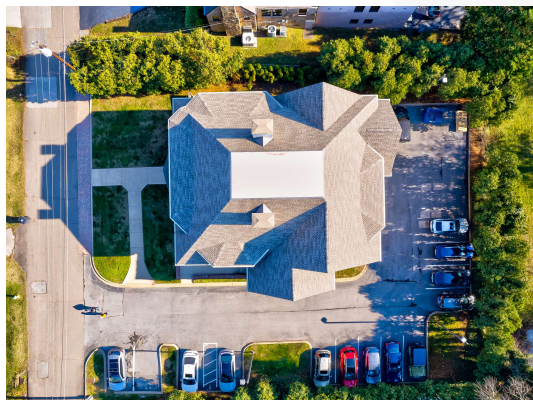



For Sale - 4624 Chambliss Ave

# Class A Trophy

10,002 SF | \$2,350,000





For Sale - 4624 Chambliss Ave

# Class A Trophy

10,002 SF | \$2,350,000






For Sale - 4624 Chambliss Ave

# Class A Trophy

10,002 SF | \$2,350,000

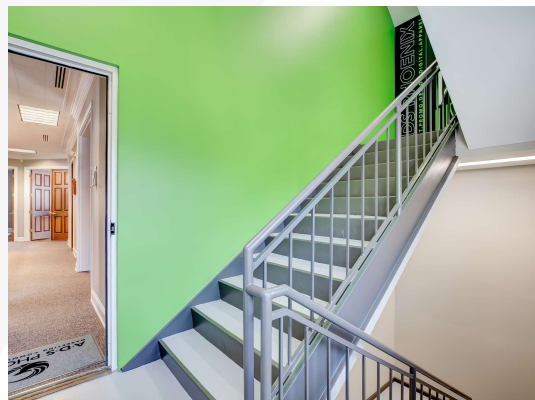



For Sale - 4624 Chambliss Ave

# Class A Trophy

10,002 SF | \$2,350,000






For Sale - 4624 Chambliss Ave


# Class A Trophy

10,002 SF | \$2,350,000

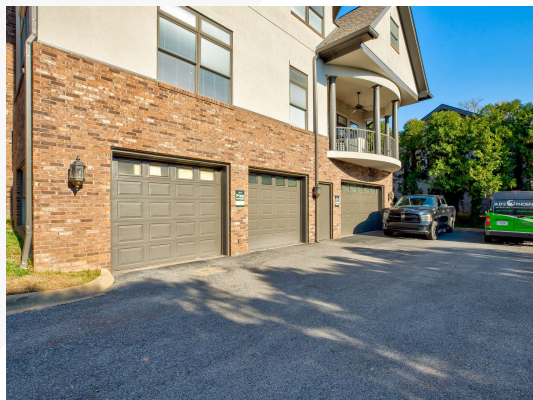




## Full Plans Available

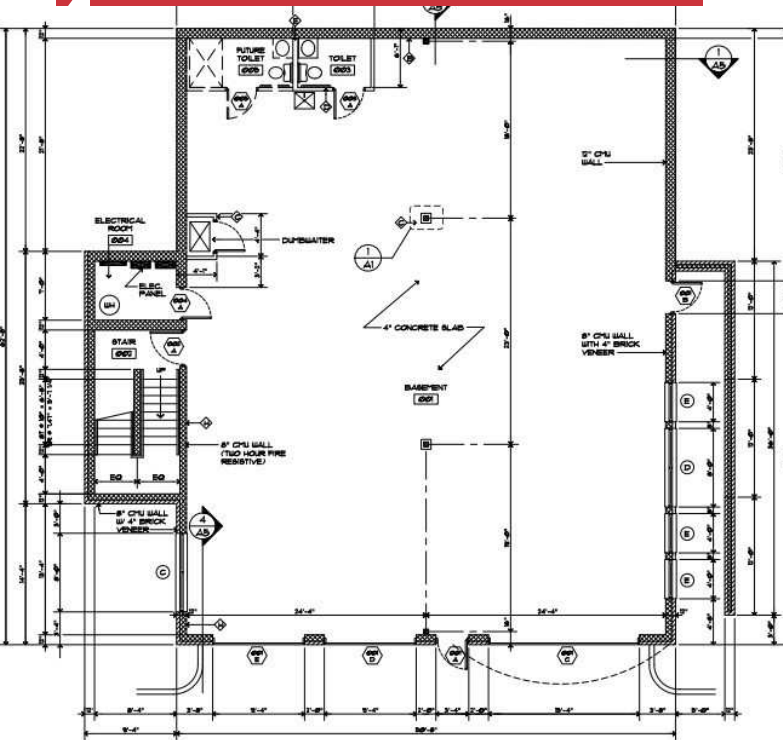


1 BASEMENT FLOOR PLAN  
A.I. 3/16" = 1'-0"

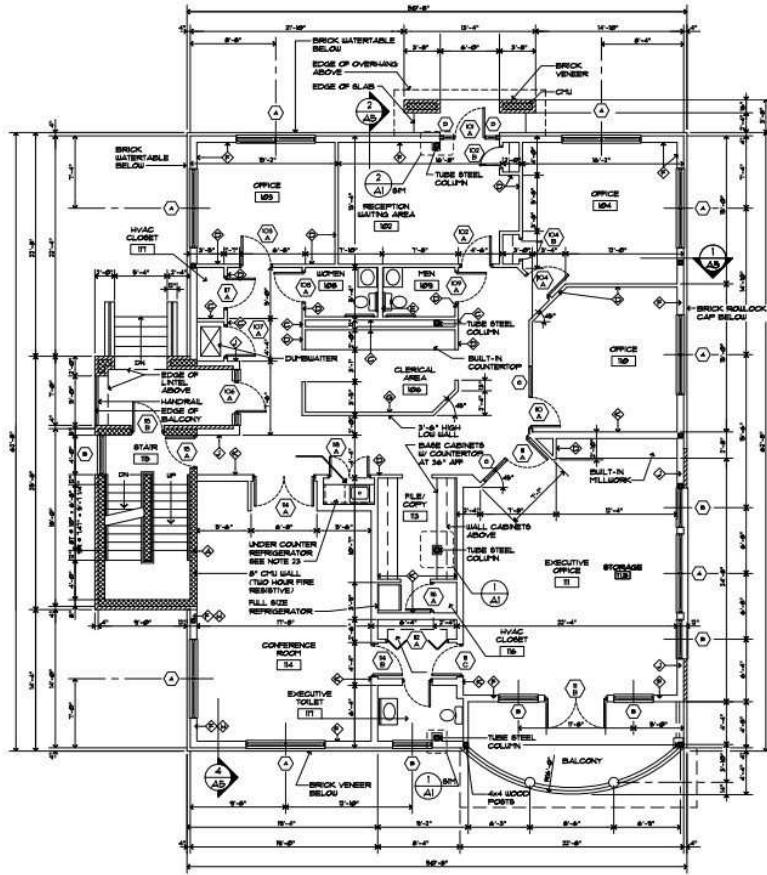


2 FIRST FLOOR PLAN  
A11 3/16" = 1'-0"

**WALL TYPES KEY**

A 8" CMU WALL, 2 HOUR FIRE RESISTIVE CONSTRUCTION, U. NUMBER USED WHERE GYPSUM BOARD FINISH IS REQUIRED ADHERE DIRECTLY TO CMU SURFACE)

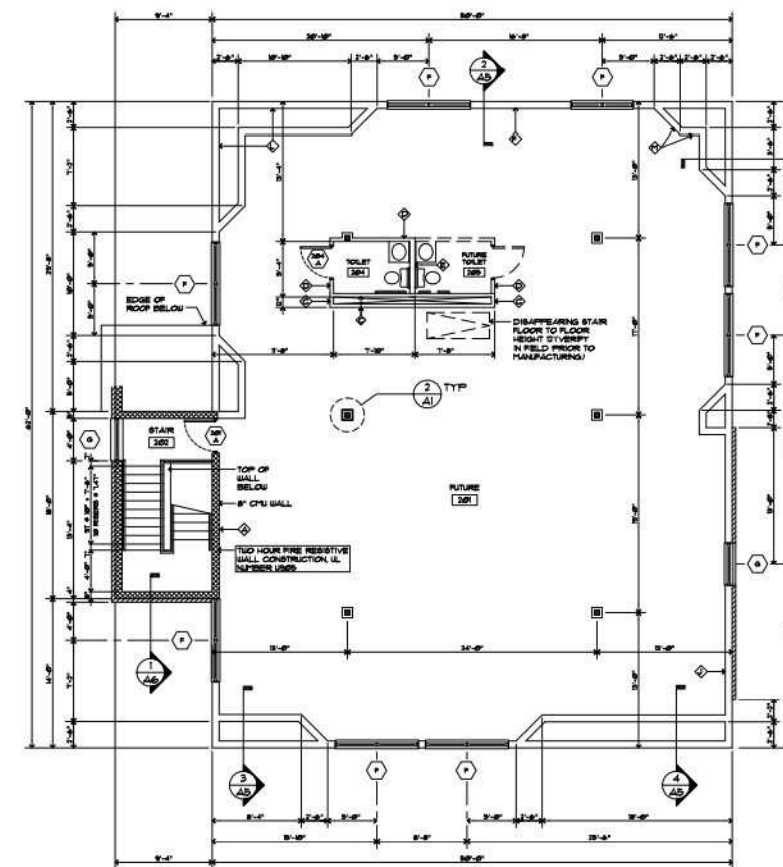

1 SECOND FLOOR PLAN  
All 3/16" x 1" = 0"

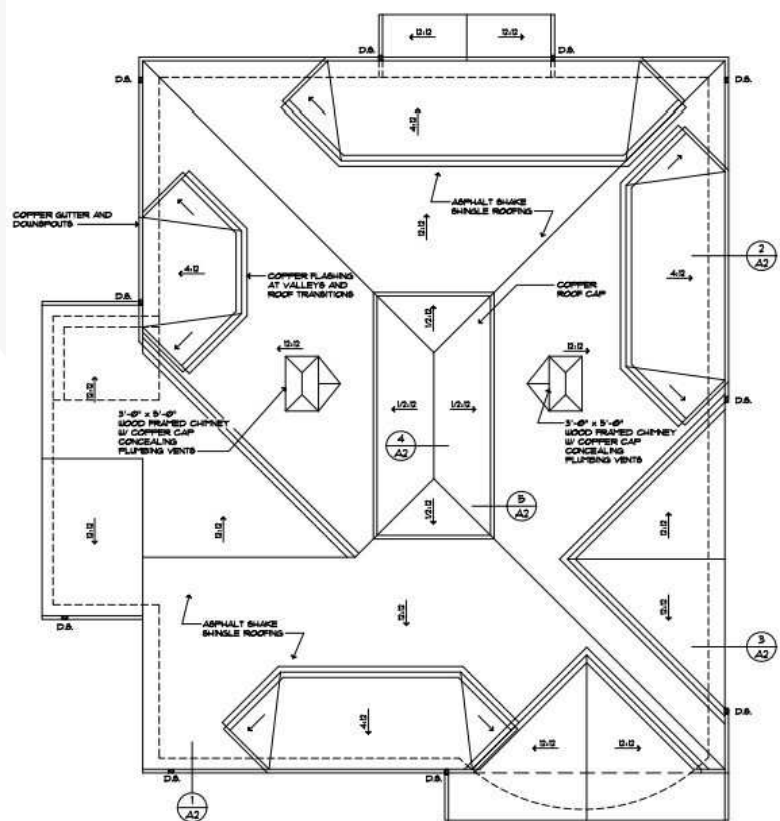

2 ROOF PLAN  
All 3/16" x 7'-0"

## ROOF NOTES



1. ASPHALT SHAKE SHINGLE ROOF AT 2:12 PITCH (TYPICAL), 4:12 PITCH AT  
DORMER LOCATIONS.



For Sale - 4624 Chambliss Ave

# Great Location

10,002 SF | \$2,350,000

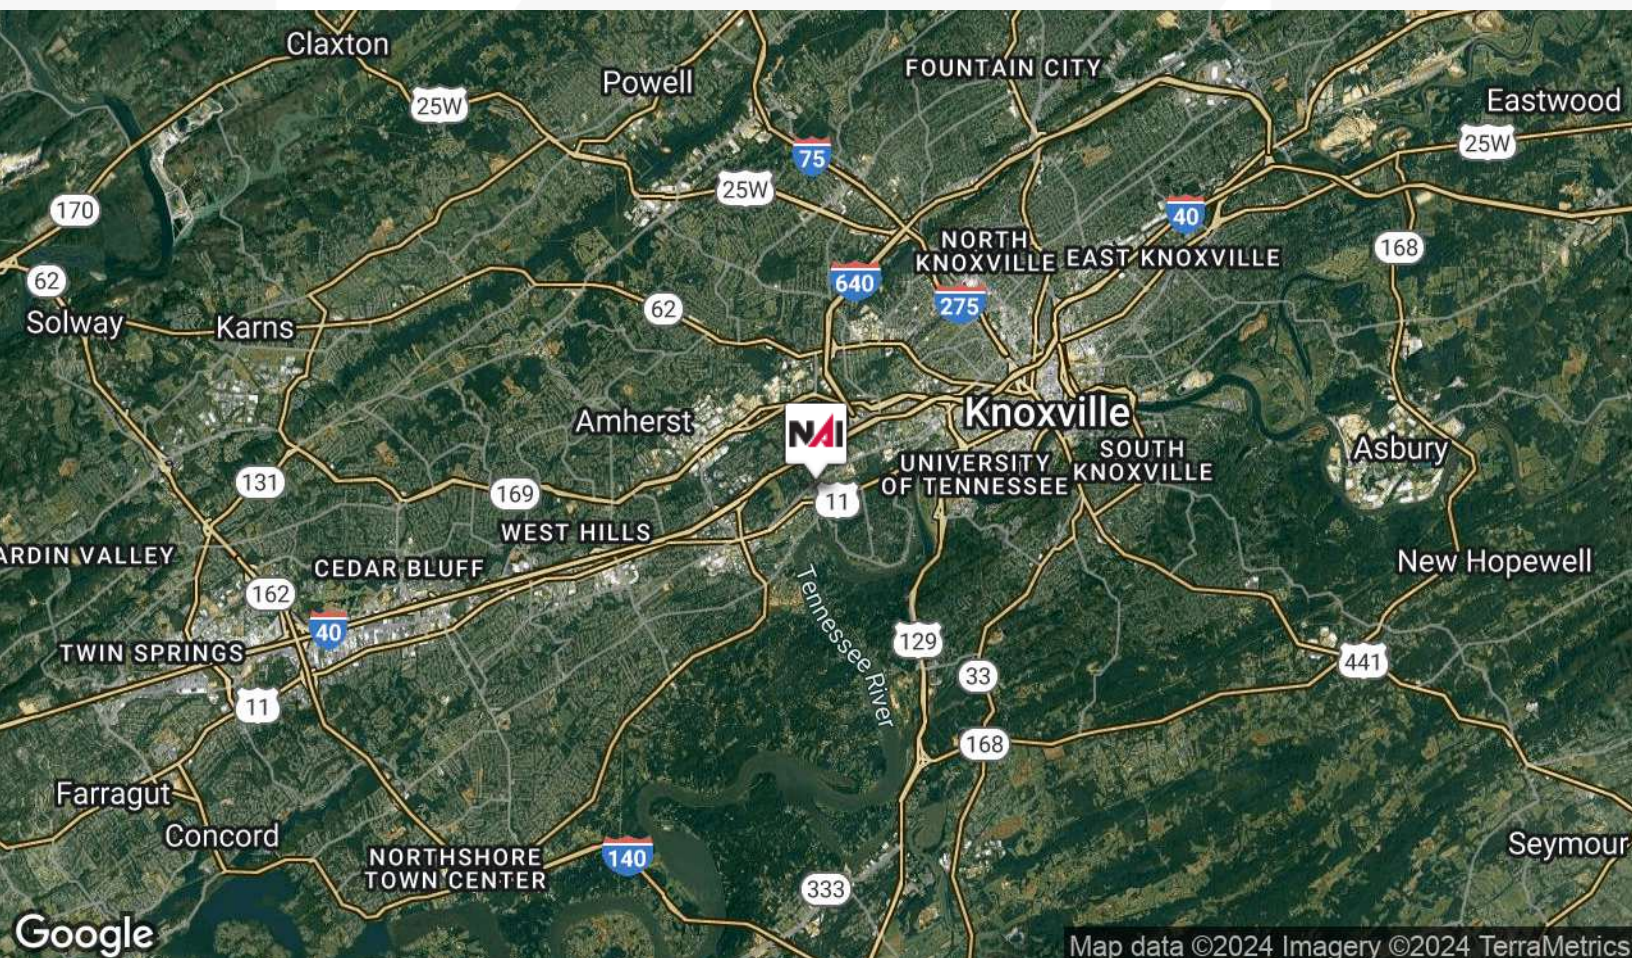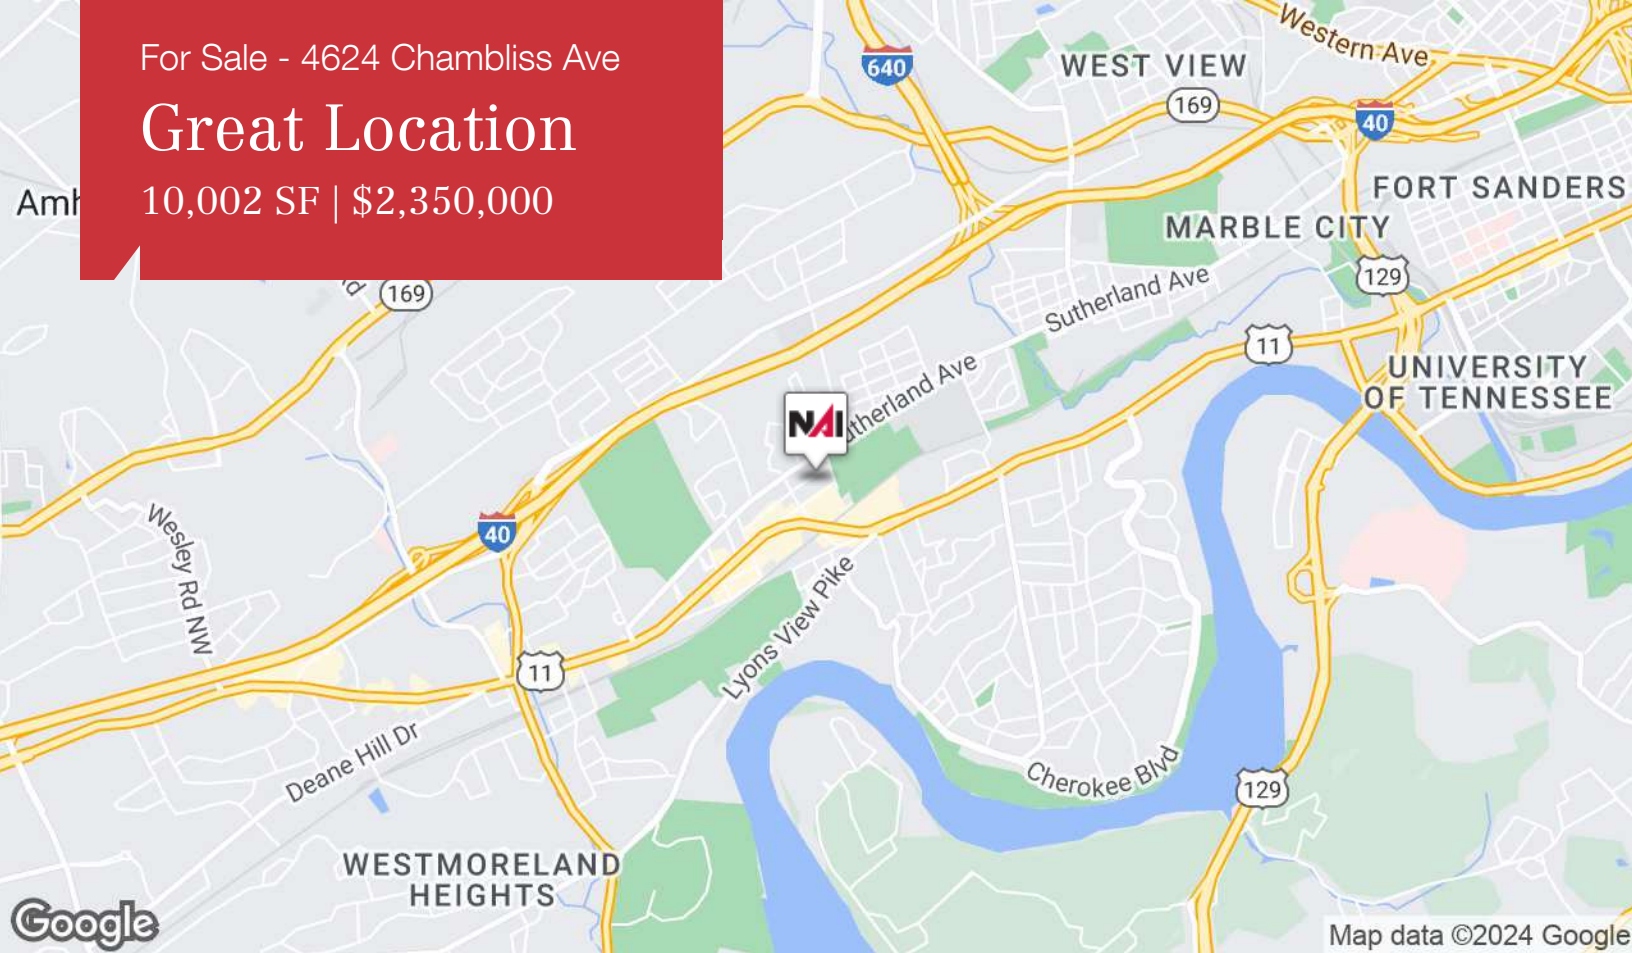



For Sale - 4624 Chambliss Ave

# Class A Trophy

10,002 SF | \$2,350,000



## MICHELLE GIBBS

Senior Advisor

[mgibbs@koellamoore.com](mailto:mgibbs@koellamoore.com)

**Direct:** 865.531.6400 | **Cell:** 865.228.4264

## PROFESSIONAL BACKGROUND

Michelle R. Gibbs serves as a Senior Advisor for NAI Koella | RM Moore, specializing in the sale and leasing of office and retail property in Knoxville, Tennessee. With over twelve years of industry experience, she brings her hometown charm and knowledge of the surrounding area to the table.

Prior to joining NAI Koella | RM Moore, Michelle worked for a property management company specializing in Knoxville office property. She received her affiliate broker license in 1992 and specialized in office leasing and property management. During this time, she managed and leased more than 1 million square feet of space in the Knoxville, Tellico Village and Cookeville areas of Tennessee, which also included more than 200,000 square feet of retail space.

Throughout her time with R.M. Moore Real Estate, Michelle was consistently recognized for being among the Top 100 Nationwide Sales Leaders of Sperry Van Ness. She also consistently achieved a Diamond Volume Award for exceeding \$5 million in transaction volume per year.

In 2005, Michelle managed the development of Phase II of the Jackson Plaza shopping center located in Cookeville, for a total expansion of 80,000 square feet. She worked with potential tenants, the City of Cookeville, the Chamber of Commerce and contractors in the completion of this project.

### NAI Koella | RM Moore

255 N Peters Road, Suite 101  
Knoxville, TN 37923  
865.531.6400



For Sale - 4624 Chambliss Ave

# Class A Trophy

10,002 SF | \$2,350,000



## RYAN MCELVEEN, MBA

Advisor

rmcelveen@koellamoore.com

Direct: 865.531.6400 | Cell: 865.567.0232

## PROFESSIONAL BACKGROUND

Ryan McElveen serves as an Advisor at NAI Koella | RM Moore. With 14 years as a real estate broker, McElveen has an extensive background in sales, leasing, and creative financing of commercial properties, while predominantly focused on larger scale marketing of property.

Ryan began his career in 2008 as a licensed sole proprietor broker in California after finishing his baccalaureate at California State University, Northridge, with degrees in Real Estate and Finance. In 2010, after incorporating his brokerage and obtaining a Master's in Business Administration from Pepperdine University, Ryan had a team of 15 to 20 salespersons actively engaging clients and was focused primarily on acting as principal in seller-financed real estate transactions in California, Arizona, and Washington.

By 2015, Ryan had expanded his brokerage into Nevada and Washington and was actively pursuing transactions in each state until he joined MGR Real Estate in 2018 as a Broker Associate to better focus his talents and partner with regional commercial real estate brokers in California.

In 2020, Ryan moved to Tennessee to focus on becoming a part of Celebrate Recovery at Faith Promise and to be closer to his father and family in Kingston. He later became affiliated with NAI Koella | RM Moore the following year.

Licensed in California (DRE #01850467) and previously licensed in Nevada, Washington.

## EDUCATION

M.B.A., Pepperdine University, 2010

B.S.B.A., Real Estate & Finance, California State University, Northridge, 2008

NAI Koella | RM Moore

255 N Peters Road, Suite 101

Knoxville, TN 37923

865.531.6400