



FOR SUBLEASE

■ 210 Citrus Tower Blvd

Clermont, FL 34711

PROPERTY OVERVIEW

Freestanding 1- story former bank branch with 4 drive-thru lanes situated on a 1.47 acre outparcel to the Publix anchored Citrus Tower Village. 6 offices, large training room, break room, and 4 restrooms. The site has visibility from US Hwy 27 with AADT 29,500 and provides adequate parking with 34 spaces. 600amp 3 phase power, plus backup generator. Underlying lease expires 7/31/28. Subject to certain use restrictions pursuant to lease, PUD and PNC and Publix restrictions/exclusives including financial institutions and any marijuana-related use.

LOCATION OVERVIEW

Located at the main node of Clermont, a bedroom community West of Orlando at the crossroads of SR-27 and SR-50, and west of Florida's Turnpike.

OFFERING SUMMARY

Building Size:

4,798 SF

Land Size:

1.47 acres

Zoning:

PUD - Commercial (Lake County)

LEASE RATE

\$35.00 SF/yr (Gross)



JEFFREY D. CHAMBERLIN

PRESIDENT/BROKER, CCIM,
SIOR

Mobile 772.528.6056
chamberlin@slccommercial.com



JAIME CHAMBERLIN
VICE PRESIDENT, BROKER

Mobile 772.486.3330
jaime@slccommercial.com

772.220.4096 | slccommercial.com



SLC Commercial
Realty & Development



Additional Photos

210 CITRUS TOWER BLVD

FOR LEASE



Exterior Photos

210 CITRUS TOWER BLVD


FOR LEASE



Floor Plans

210 CITRUS TOWER BLVD

FOR LEASE

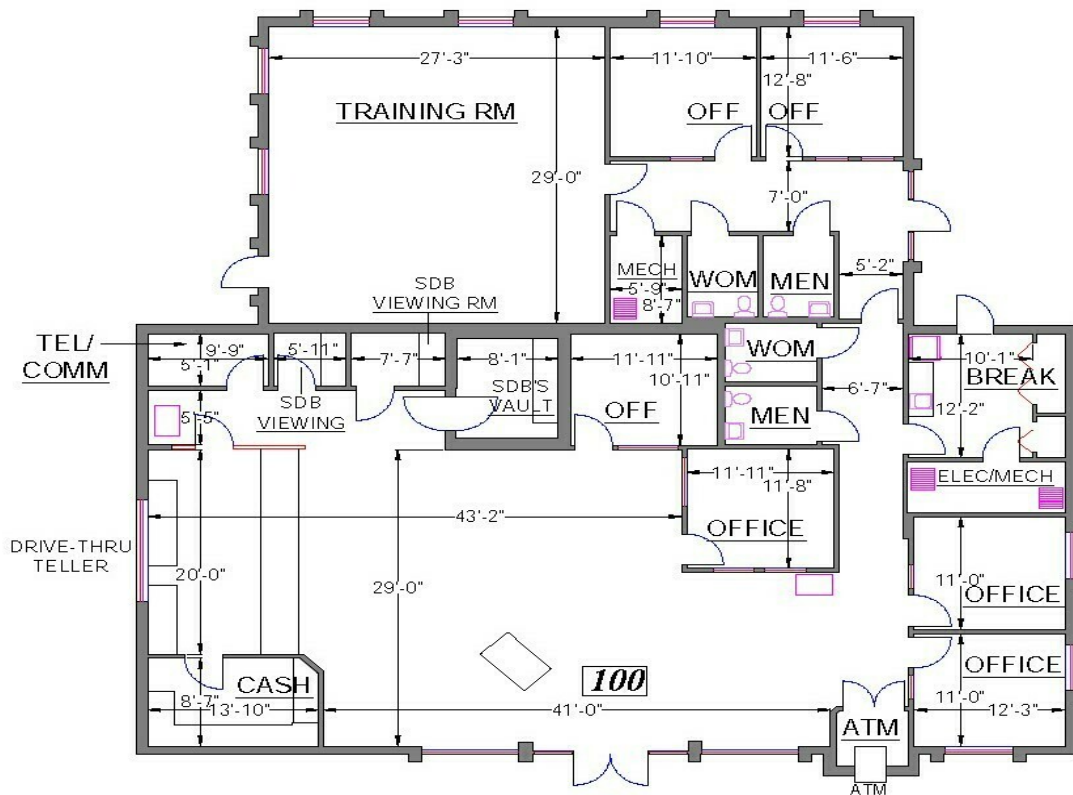

HWY 27



SCALE: 1/16" = 1' - 0"



Location Map

210 CITRUS TOWER BLVD


FOR LEASE



Demographics Map

210 CITRUS TOWER BLVD

FOR LEASE

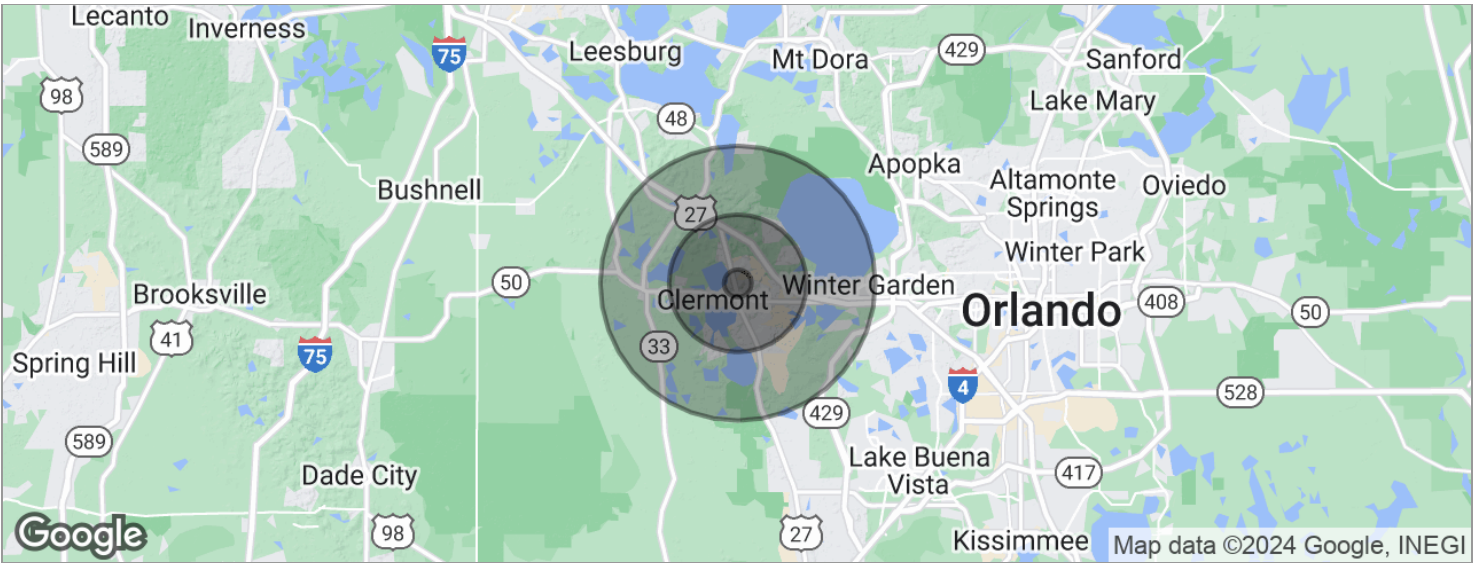

POPULATION	1 MILE	5 MILES	10 MILES
Total population	9,306	77,634	152,075
Median age	38.8	42.8	42.3
Median age (Male)	33.6	41.6	40.7
Median age (Female)	39.0	43.0	43.3
HOUSEHOLDS & INCOME	1 MILE	5 MILES	10 MILES
Total households	3,019	28,846	57,452
# of persons per HH	3.1	2.7	2.6
Average HH income	\$62,332	\$79,316	\$82,563
Average house value	\$191,692	\$261,580	\$271,628

* Demographic data derived from 2020 ACS - US Census

Disclaimer

210 CITRUS TOWER BLVD

FOR LEASE

This presentation package has been prepared by the company representing the property for informational purposes only and does not purport to contain all information necessary to reach a purchase decision.

The information herein has been given by the Owner or other sources believed to be reliable, but it has not necessarily been independently verified by the Company representing the property and neither its accuracy nor its completeness is guaranteed.

This information is subject to errors, omissions, changes, prior sale or withdrawal without notice by the Company representing the property and does not constitute a recommendation, endorsement or advice as to the value for the purchase of any property. Each prospective lessee or purchaser is to rely upon his/her own investigation, evaluation and judgment as to the advisability of leasing or purchasing the property.

Furthermore, any financial information and calculations presented in this analysis are believed to be accurate, but are not guaranteed and are intended for the purposes of projection and analysis only. The user of this financial information contained herein should consult a tax specialist concerning his/her particular circumstances before making any investment.

