

Executive Summary



AVAILABLE SF:	800 - 4,618 SF
LEASE RATE:	Negotiable
BUILDING SIZE:	43,970 SF
BUILDING CLASS:	B
YEAR BUILT:	1984
ZONING:	I
CROSS STREETS:	Schoenersville Rd

PROPERTY OVERVIEW

Highly visible & centrally located 4 story professional office building off Schoenersville Road in Bethlehem. The property offers tenants a location with great visibility, 24 hour building access and fit-out options. The building is well maintained and professionally managed. This property is perfect for business professionals looking for a great long-term office space. Uses include business services, general office, law offices, exercise club and medical offices, clinics and labs.

PROPERTY FEATURES

- Located within minutes to Lutheran Manor Apartments, Lehigh Valley Health Network Muhlenberg and Good Shepherd Specialty Hospital
- Professionally managed
- Great parking and accessibility
- Access to public transportation
- Close to area amenities including medical offices, restaurants, schools, services and retail establishments

CINDY MCDONNELL FEINBERG

cfeinberg@feinbergrea.com

Cell: 610.360.9733

1 Direct: 610.709.6233

CASEY KELLER

ckeller@feinbergrea.com

Cell: 484.226.8081

Direct: 610.709.6232



Additional Photos



CINDY MCDONNELL FEINBERG
cfeinberg@feinbergrea.com
Cell: 610.360.9733
2 Direct: 610.709.6233

CASEY KELLER
ckeller@feinbergrea.com
Cell: 484.226.8081
Direct: 610.709.6232



Available Spaces





SPACE	SPACE USE	LEASE RATE	LEASE TYPE	SIZE (SF)	AVAILABILITY
Suite 202	Medical	NEGOTIABLE	Modified Gross	800 SF	VACANT
Suite 303	Medical	NEGOTIABLE	Modified Gross	1,780- 4,618 SF	VACANT
Suite 304	Medical	NEGOTIABLE	Modified Gross	1,523 - 4,618 SF	VACANT
Suite 305	Medical	NEGOTIABLE	Modified Gross	1,315 - 4,618 SF	VACANT
Suite 401	Medical	NEGOTIABLE	Modified Gross	1,295 SF	May 1, 2024

CINDY MCDONNELL FEINBERG
cfeinberg@feinbergrea.com
Cell: 610.360.9733
Direct: 610.709.6233

CASEY KELLER
ckeller@feinbergrea.com
Cell: 484.226.8081
Direct: 610.709.6232



Location Maps

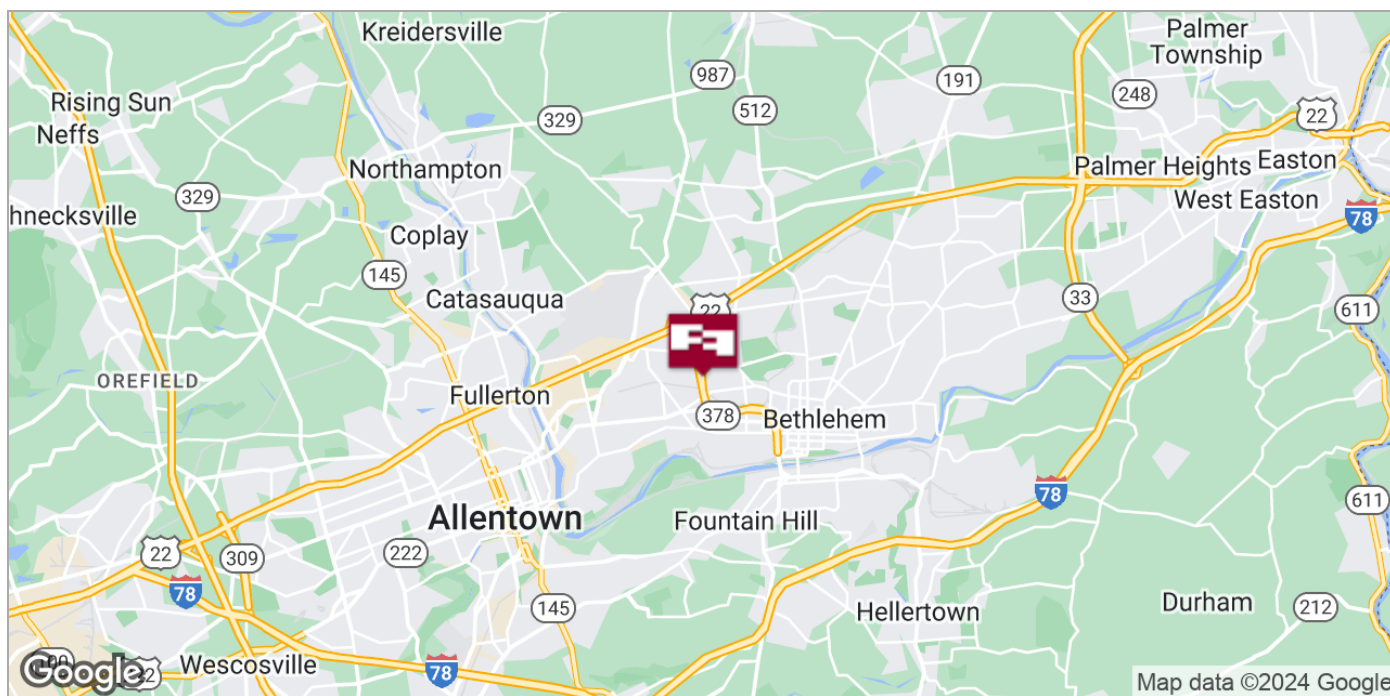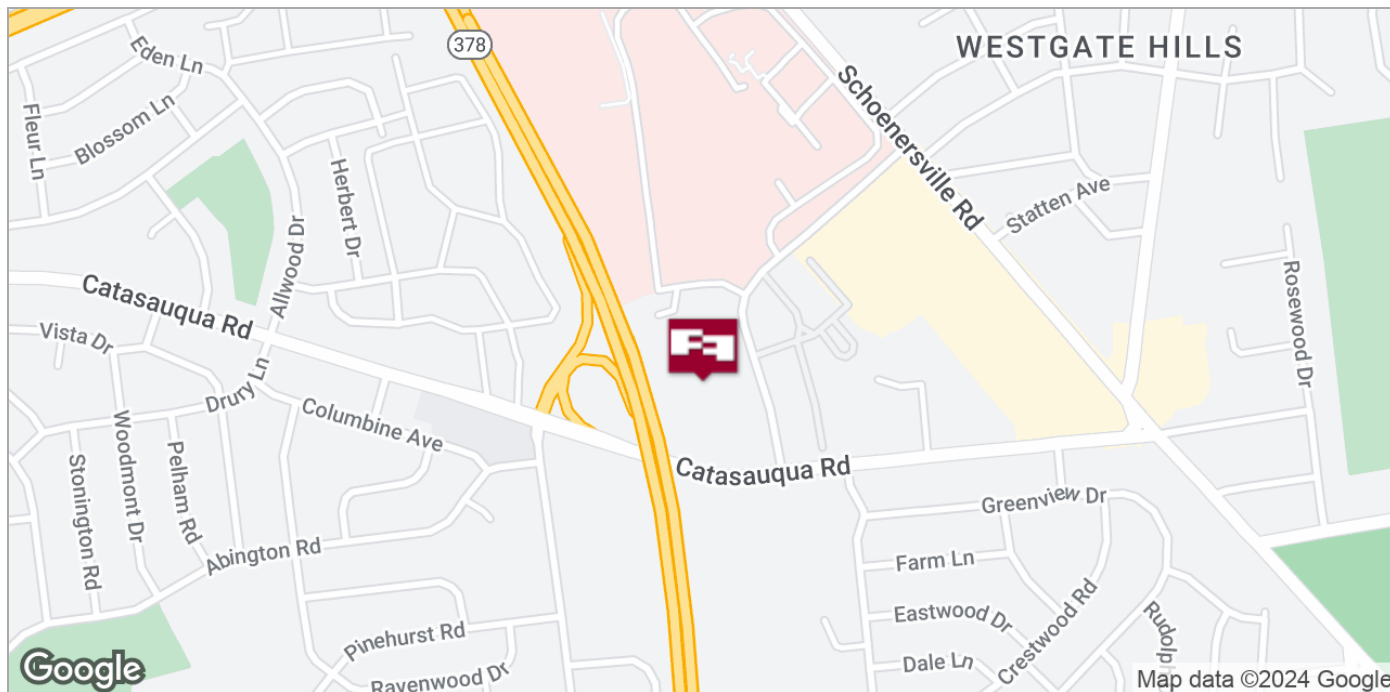


CINDY MCDONNELL FEINBERG
cfeinberg@feinbergrea.com
Cell: 610.360.9733
Direct: 610.709.6233

CASEY KELLER
ckeller@feinbergrea.com
Cell: 484.226.8081
Direct: 610.709.6232



Demographics Map

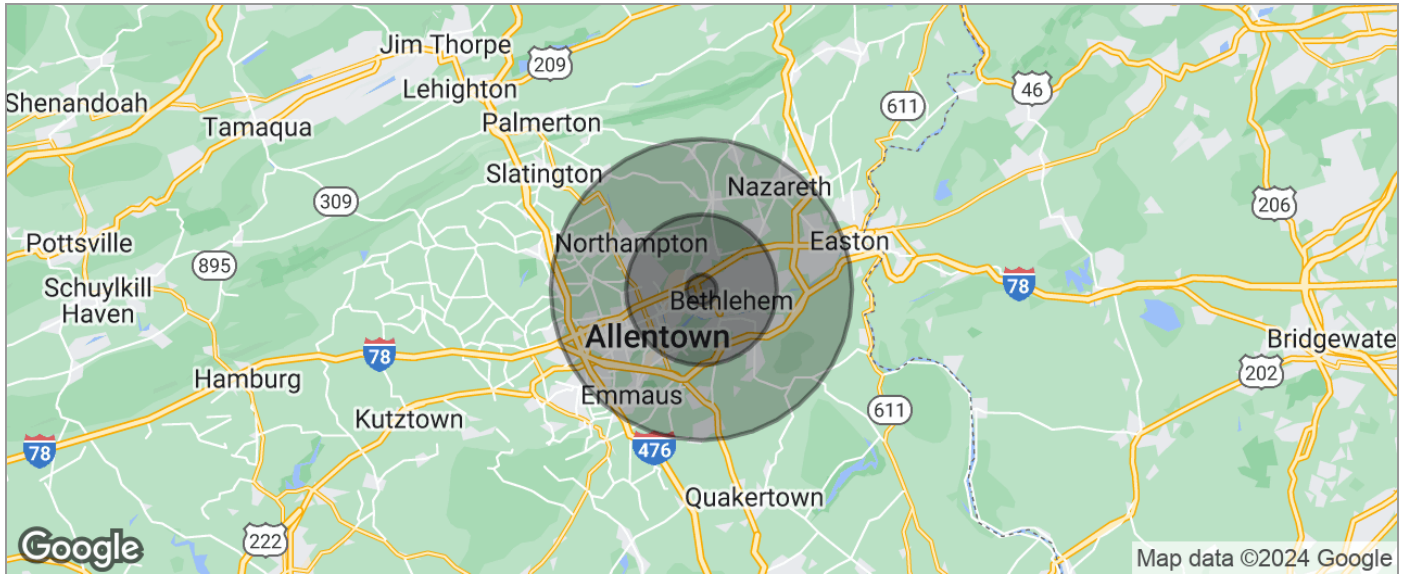

POPULATION	1 MILE	5 MILES	10 MILES
TOTAL POPULATION	9,855	233,052	478,442
MEDIAN AGE	45.5	38.0	40.4
MEDIAN AGE (MALE)	42.7	36.5	38.9
MEDIAN AGE (FEMALE)	48.8	39.8	42.1
HOUSEHOLDS & INCOME	1 MILE	5 MILES	10 MILES
TOTAL HOUSEHOLDS	4,361	93,704	192,426
# OF PERSONS PER HH	2.3	2.5	2.5
AVERAGE HH INCOME	\$83,863	\$70,424	\$83,629
AVERAGE HOUSE VALUE	\$206,024	\$173,232	\$211,306
RACE	1 MILE	5 MILES	10 MILES
% WHITE	83.8%	69.7%	76.3%
% BLACK	5.3%	9.9%	7.5%
% ASIAN	2.8%	2.7%	3.3%
% HAWAIIAN	0.0%	0.1%	0.0%
% INDIAN	0.1%	0.4%	0.3%
% OTHER	2.4%	8.6%	5.9%
ETHNICITY	1 MILE	5 MILES	10 MILES
% HISPANIC	15.7%	36.0%	24.9%


* Demographic data derived from 2020 ACS - US Census

CINDY MCDONNELL FEINBERG
cfeinberg@feinbergrea.com
Cell: 610.360.9733
Direct: 610.709.6233

CASEY KELLER
ckeller@feinbergrea.com
Cell: 484.226.8081
Direct: 610.709.6232



Floor Plans

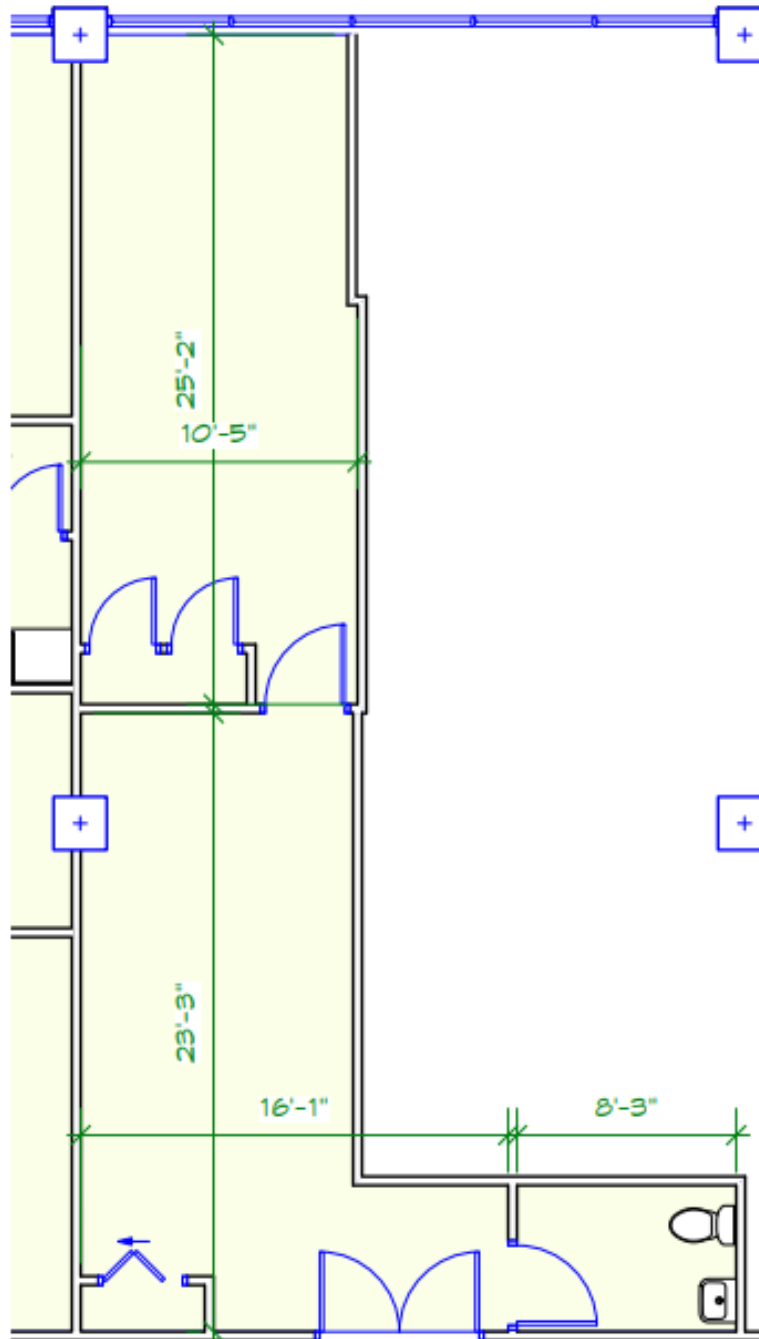

(Not to Scale)


Patial Second Floor Plan - Suite 202
Scale: 1/8" = 1'-0"

CINDY MCDONNELL FEINBERG
cfeinberg@feinbergrea.com
Cell: 610.360.9733
6 Direct: 610.709.6233

CASEY KELLER
ckeller@feinbergrea.com
Cell: 484.226.8081
Direct: 610.709.6232



Floor Plans

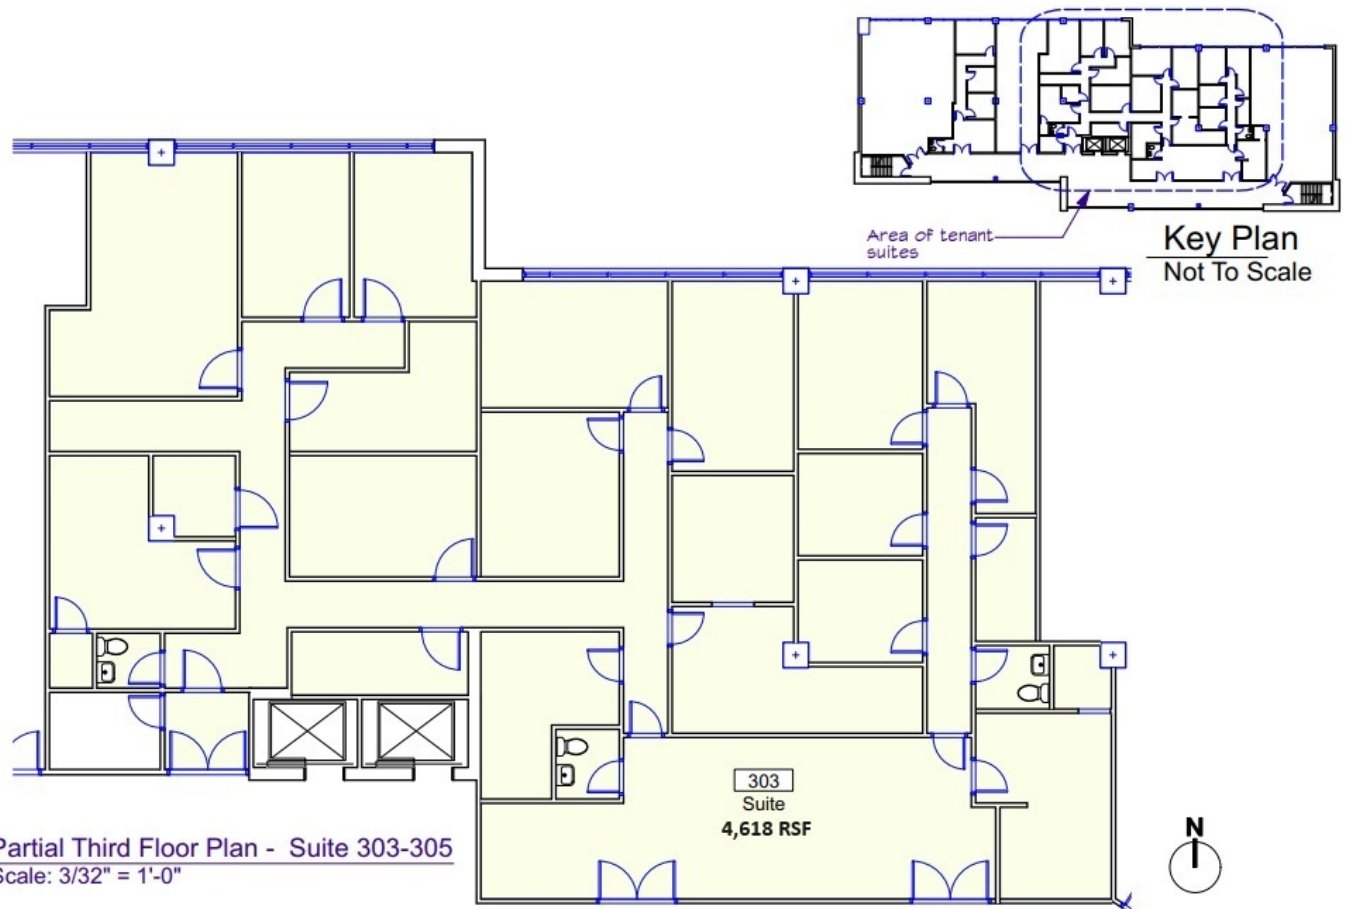

All drawings and written materials appearing herein constitute original and unpublished work of the architect and may not be used or disclosed without prior consent of 4/4 Architecture, LLC. Copyrighted 2023

Gateway Professional Center

2045 Westgate Drive
Bethlehem, PA 18017
Suite 303-305

2045 Westgate.vwx

Date: 11/10/2023

Drawn by: ams


Ste-303
2 OF 3

CINDY MCDONNELL FEINBERG
cfeinberg@feinbergrea.com
Cell: 610.360.9733
Direct: 610.709.6233

CASEY KELLER
ckeller@feinbergrea.com
Cell: 484.226.8081
Direct: 610.709.6232



Floor Plans

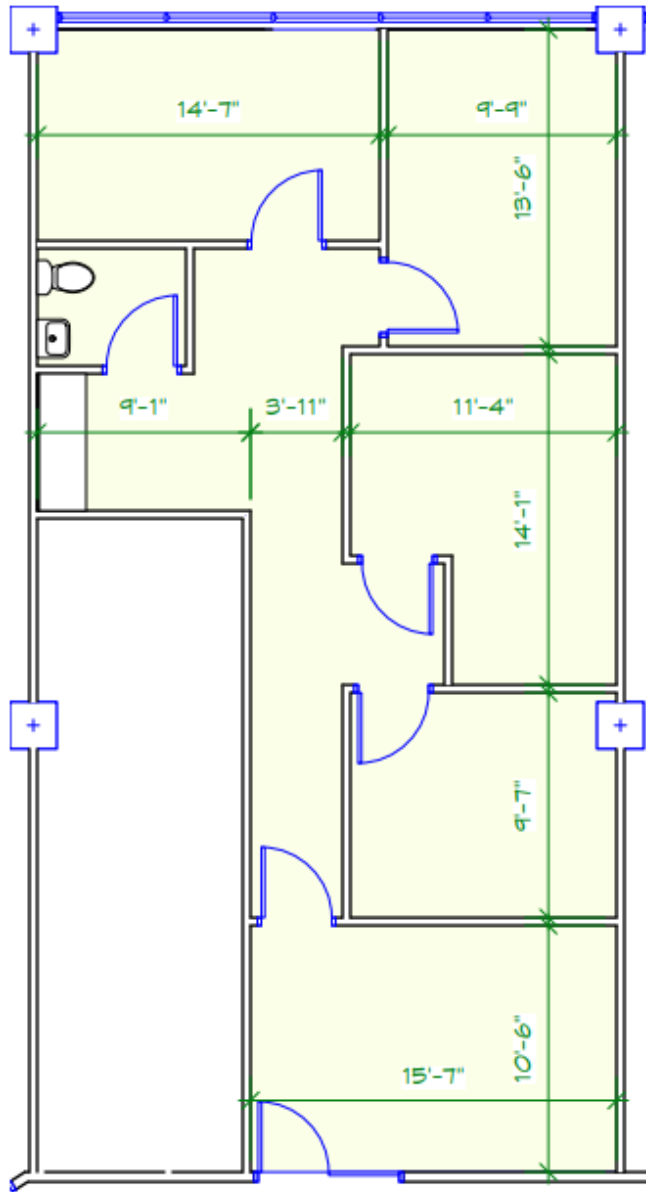

Floor Plan - Suite 401
Scale: 1/8" = 1'-0"

CINDY MCDONNELL FEINBERG
cfeinberg@feinbergrea.com
Cell: 610.360.9733
8 Direct: 610.709.6233

CASEY KELLER
ckeller@feinbergrea.com
Cell: 484.226.8081
Direct: 610.709.6232

