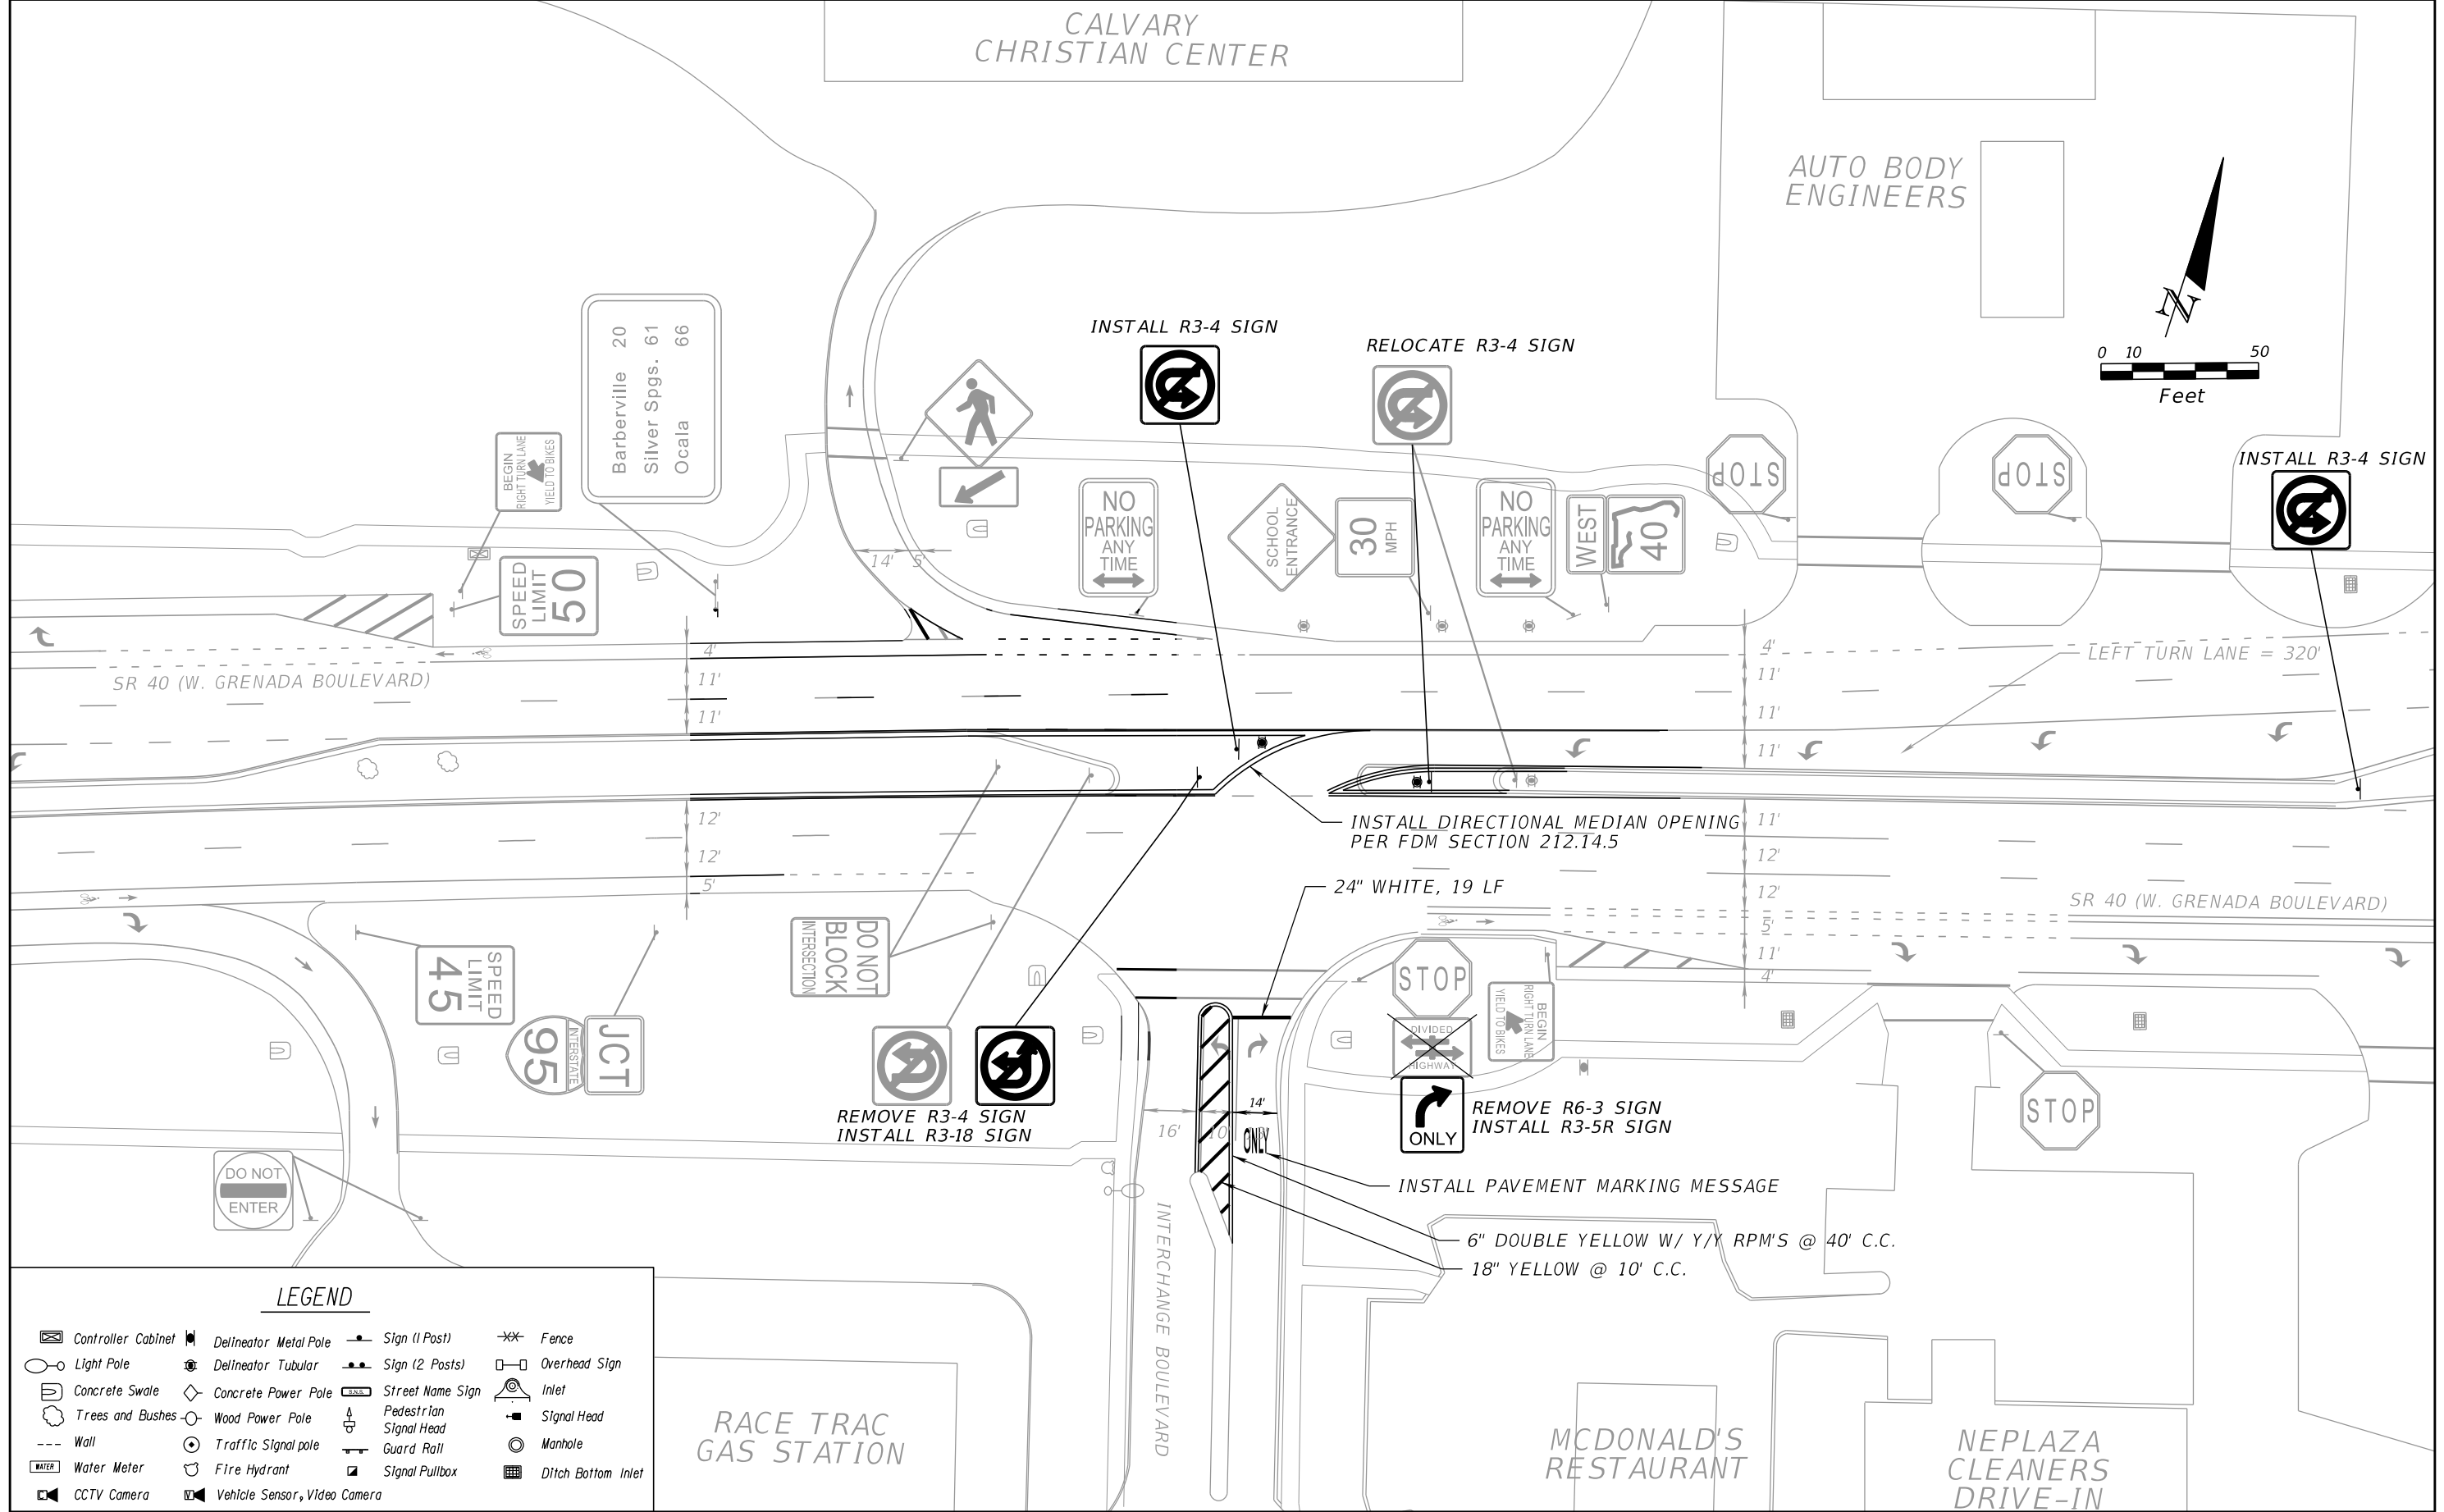


LEGEND

- | | | | |
|--------------------|------------------------------|------------------------|--------------------|
| Controller Cabinet | Delineator Metal Pole | Sign (1 Post) | Fence |
| Light Pole | Delineator Tubular | Sign (2 Posts) | Overhead Sign |
| Concrete Swale | Concrete Power Pole | Street Name Sign | Inlet |
| Trees and Bushes | Wood Power Pole | Pedestrian Signal Head | Signal Head |
| Wall | Traffic Signal pole | Guard Rail | Manhole |
| Water Meter | Fire Hydrant | Signal Pullbox | Ditch Bottom Inlet |
| CCTV Camera | Vehicle Sensor, Video Camera | | |

REVISIONS				Vanasse Hangen Brustlin, Inc. Transportation, Land Development, Environmental Services 225 E. Robinson St., Suite 300 Landmark Center Two Orlando, FL 32801 (407) 839-4006 Certificate of Authorization # 3932	STATE OF FLORIDA DEPARTMENT OF TRANSPORTATION			IMPROVEMENT DIAGRAM SR 40 (W. GRENADA BLVD.) AT INTERCHANGE BLVD.		FIGURE NO. 5
DATE	DESCRIPTION	DATE	DESCRIPTION		ROAD NO.	COUNTY	FINANCIAL PROJECT ID			
					SR 40	VOLUSIA				

\$USERS\$

\$DATE\$

\$TIME\$

\$FILE\$