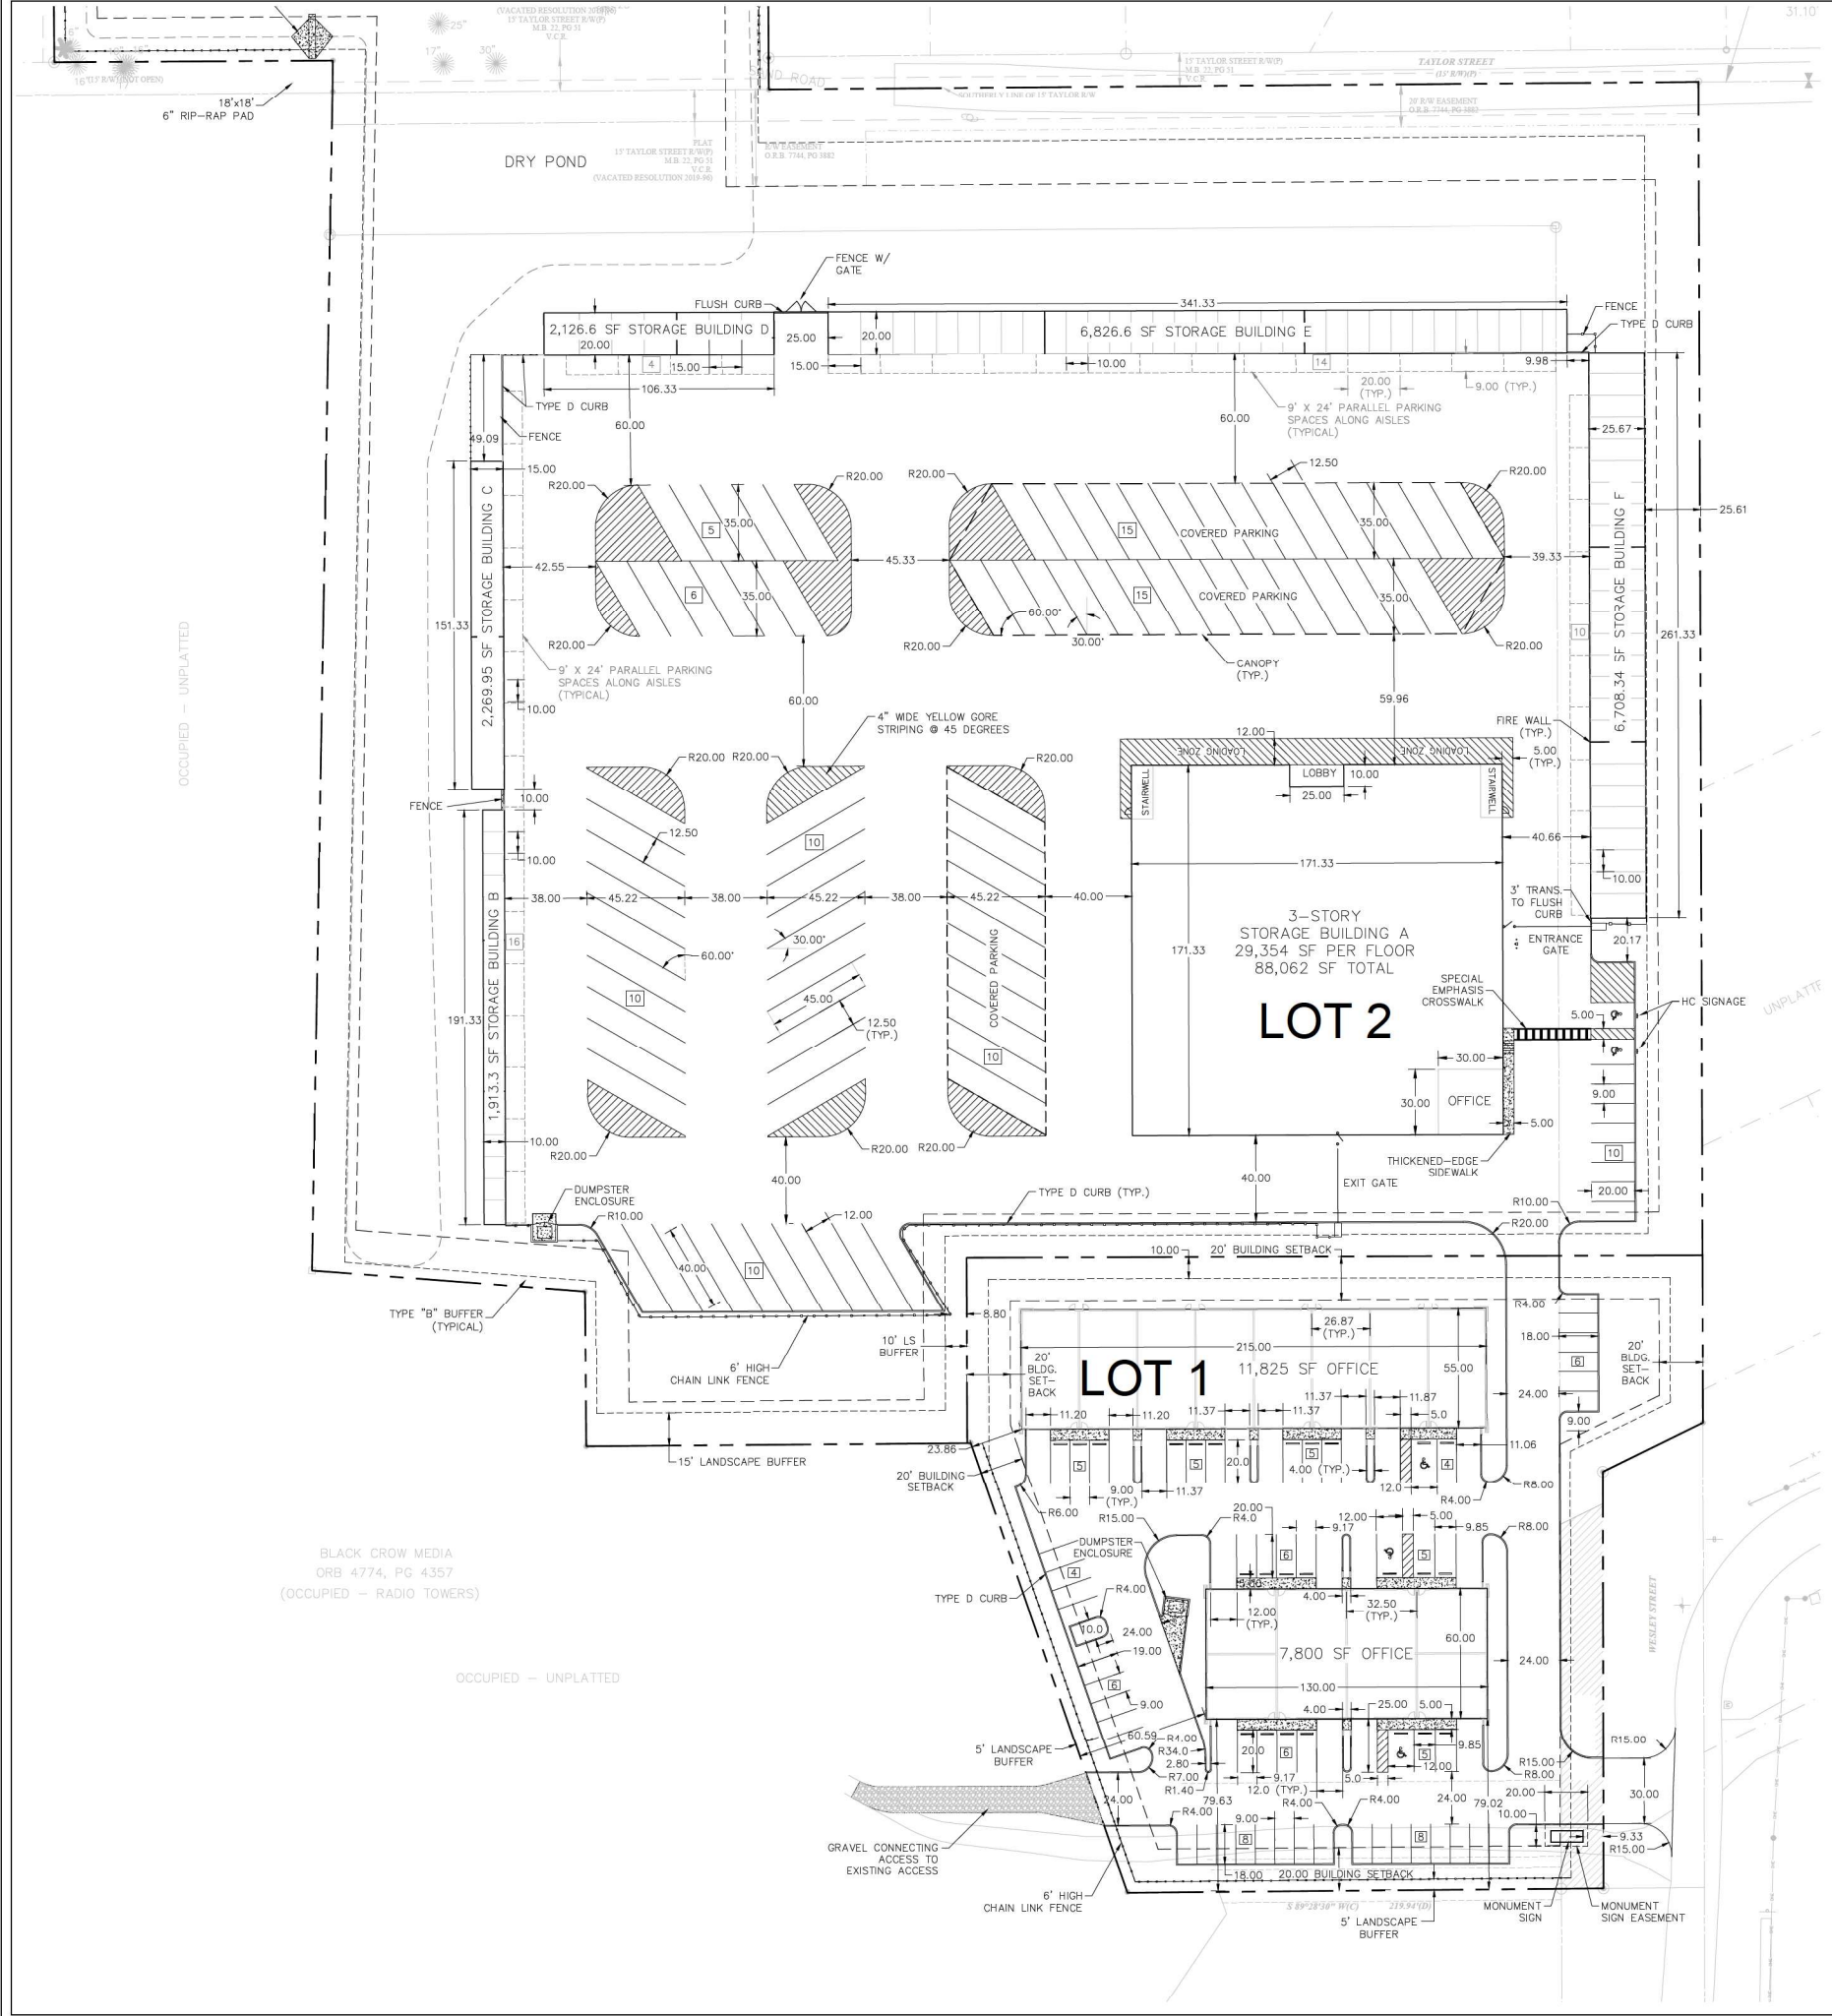


LEGEND:

PROPOSED SIDEWALK/CONCRETE PAVEMENT

- NOTES:
1. PARALLEL PARKING SPACES ARE SHOWN FOR INFORMATION ONLY AND SHALL NOT BE PAINTED.

ALANN ENGINEERING GROUP, INC.  
CONSULTING ENGINEERS  
CERTIFICATE NO. EB5479  
880 AIRPORT ROAD, SUITE 113  
ORMOND BEACH, FL 32174  
TEL: (386) 673-7640  
FAX: (386) 673-3927

SUNGLOW MINI-STORAGE COMPLEX PD  
DAYTONA BEACH, FLORIDA  
DIMENSION PLAN

| NO. | DATE | REVISION | BY |
|-----|------|----------|----|
|     |      |          |    |
|     |      |          |    |
|     |      |          |    |
|     |      |          |    |

| DESIGNER | FILE   | DATE     | SCALE    | PROJECT | AS NOTED |
|----------|--------|----------|----------|---------|----------|
| KAB      | 1839-1 | 01/12/23 | AS NOTED | 1839-1  | AS NOTED |
| WMS      | 1839-1 |          |          |         |          |

NOT VALID UNLESS SIGNED AND SEALED  
VANDER A. BUCK, P.E. 35560