


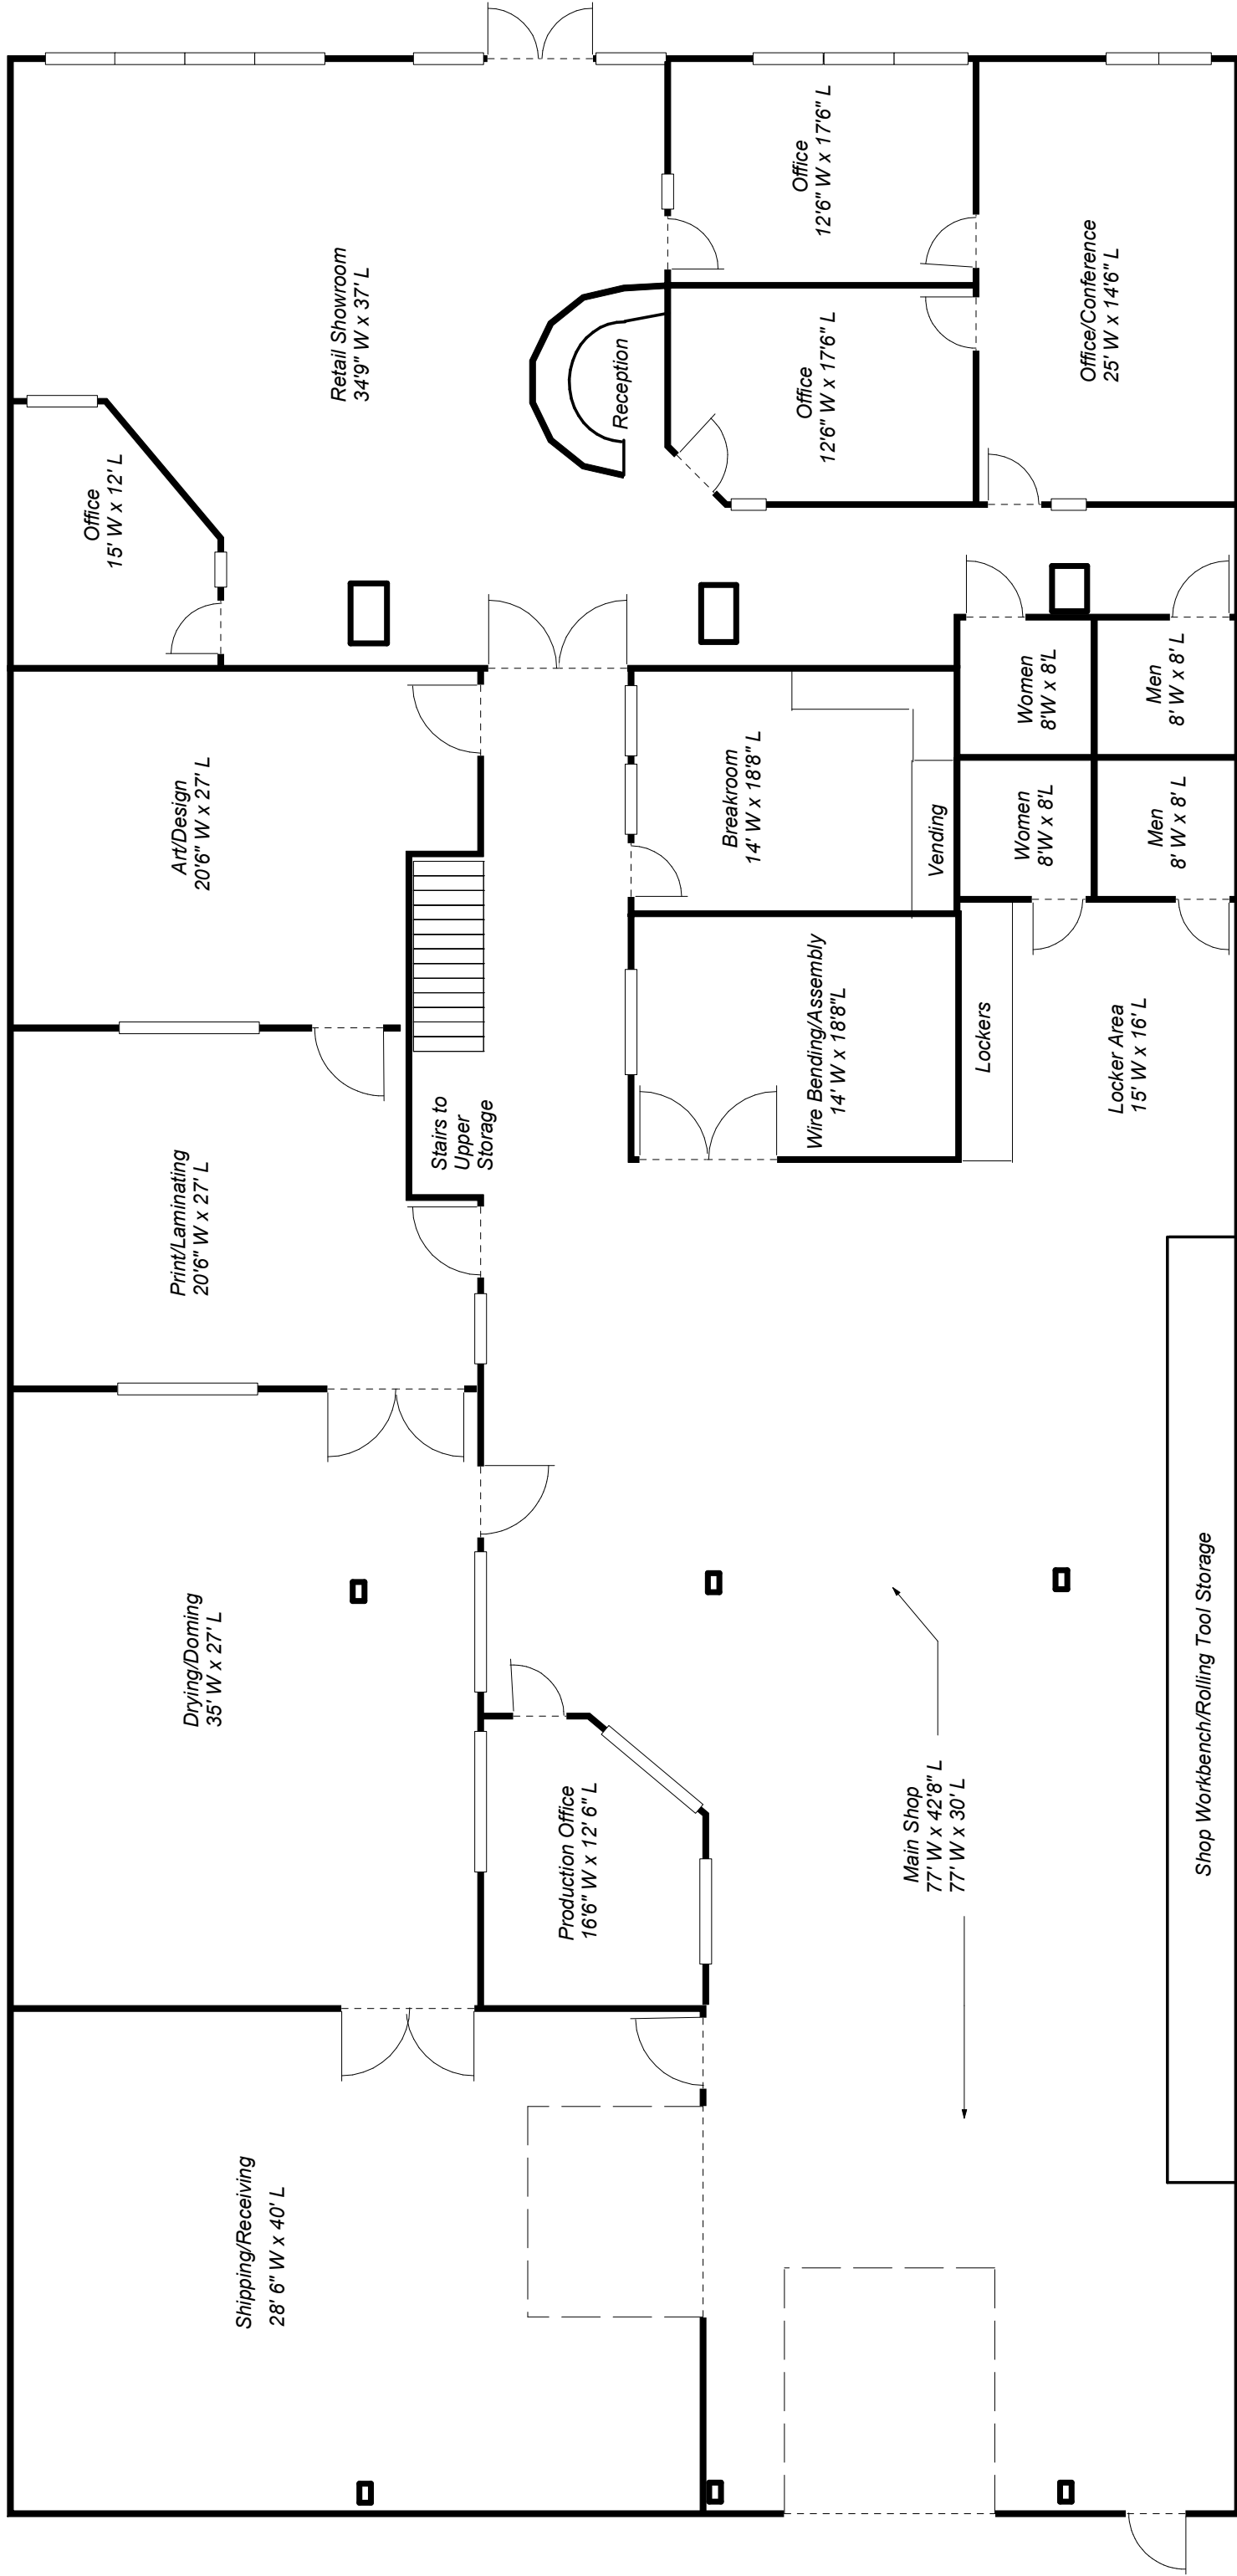

NOTES:

1. All walls in front Retail area to be built to current ceiling height and insulated.
2. All walls in rear Production/shop area to be built to 12' ceilings and insulated.
3. Area above Art/Design & Printing/Laminating rooms to be built to structurally support storage space above.
4. All Production/Shop floors to be sealed and epoxy coated.
5. All Retail Showroom and Office space to be stained concrete.
6. Receptionist Curved Desk to be built on wheels to allow for vehicle to enter Showroom.

DRAWING ID:

B-1

VERSION: 1.0

DESCRIPTION:
Proposed Layout A

LUMA BRITE TECHNOLOGIES HEADQUARTERS

ARCHITECT:

LOT #: 365 or 364

DESIGNER: David C. Schumaker

321-406-1965

Proposed Layout A