

# 22808 HUFSMITH - KOHRVILLE ROAD

TOMBALL, TX 77375



## PROPERTY DESCRIPTION

Prime Retail Space For Lease!

Looking for high visibility retail space in Tomball? This retail center features two 6000 SF retail buildings that can be divided to meet your needs. Located on FM 2798 just south of FM 2920, your customers can find you easily and have plenty of parking. Within 3 miles, hundreds of single-family homes are built, and more are coming. Location is perfect for: Salons, optometry, dental, sandwich shops, barbershops, just to name a few. Buildout allowance available for well qualified tenants. Call today to schedule your tour.

Center and area provide:

1. Two 6,000 SF buildings -Divisible
2. All utilities
3. Great Visibility and parking
4. Surrounded by residential growth

## PROPERTY HIGHLIGHTS

### KEY TRAVEL TIMES

- 1 minute to FM 2920
- 5 Min to Old Town Tomball
- 6 minutes to Grand Parkway
- 15 Min to SH 249

## OFFERING SUMMARY

Lease Rate:	\$21.60 SF/YR (NNN)
Available SF:	6,000 SF
Lot Size:	2.87 Acres
Building Size:	6,000 SF

DEMOGRAPHICS	1 MILE	2 MILES	3 MILES
Total Households	1,020	5,638	14,654
Total Population	2,969	14,586	42,112
Average HH Income	\$121,677	\$88,353	\$96,630



**INTEGRITY**

Each office independently owned and operated

23309 Kuykendahl Rd. | Ste B  
Tomball, TX 77375

281.686.9445

COMMERCIALSPACEHOUSTON.COM

**PATRICK J. BUCKHOFF, CCIM**

Principal & Broker Associate


832.560.2100

patrick@commercialspacehouston.com

TX #587831

# 22808 HUFSMITH - KOHRVILLE ROAD

TOMBALL, TX 77375

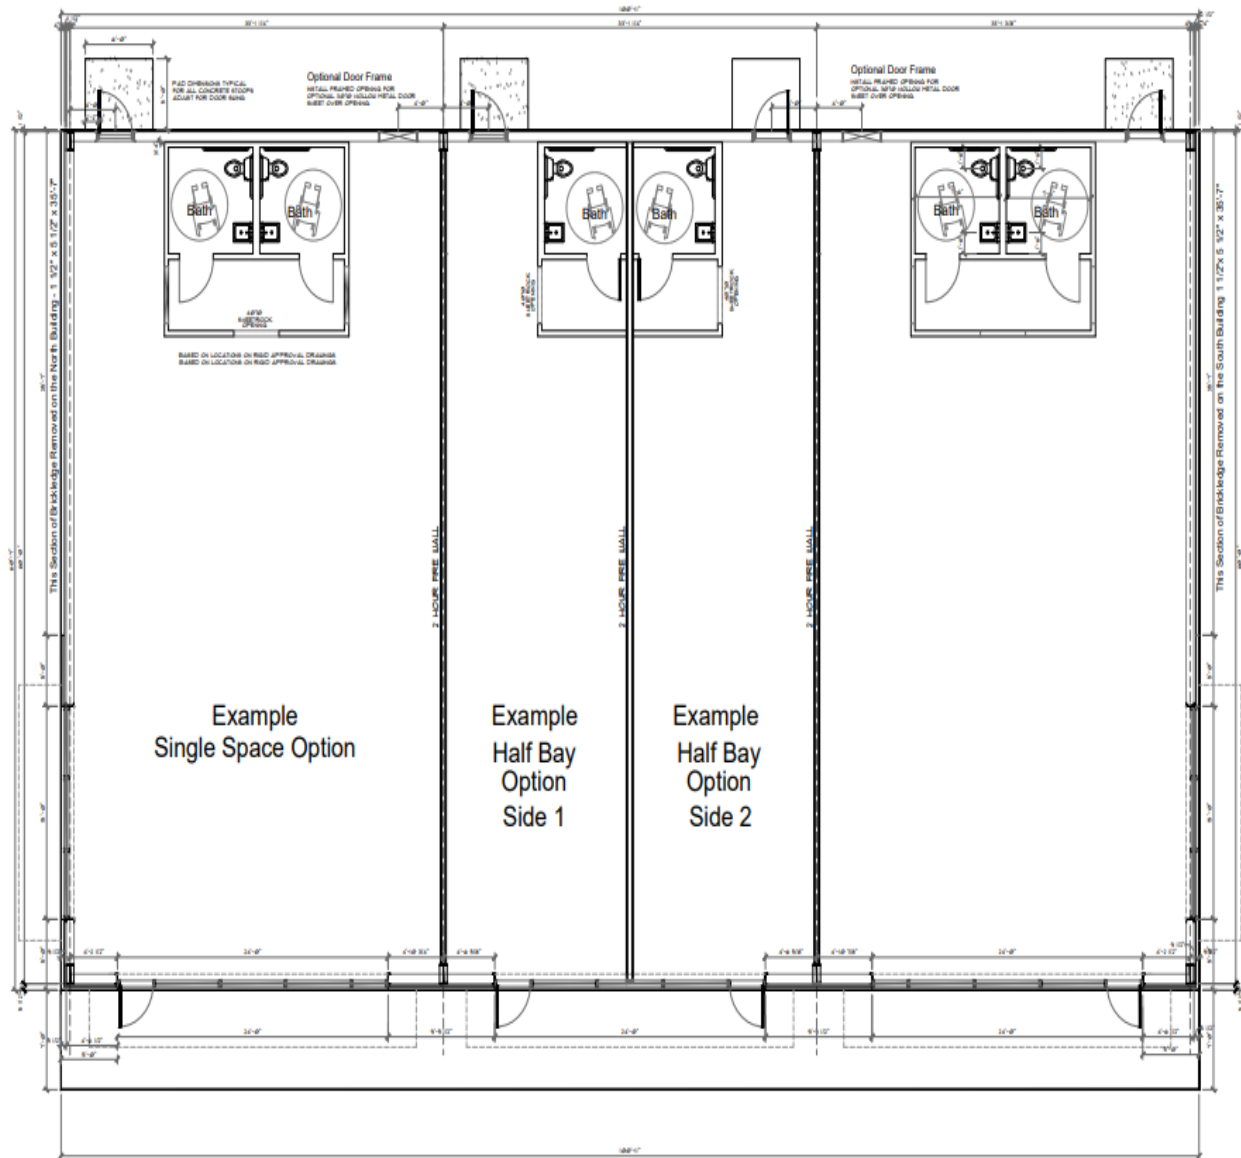


## Proposed Floor Plan

SCALE: 1/4" = 1'-0"

\*THIS FLOOR PLAN PROVIDES BUILD-OUT CONDITIONS FOR A HALF BAY SPACE LEASE OPTION.  
 \*OPTIONAL PREPARED DOOR AND CLOSURE LOCATION WILL BE ADDED  
 BASED ON LOCATIONS ON RECORD APPROVAL DRAWINGS.

LAYOUTS SHOWN ON FLOOR PLAN ARE EXAMPLES ONLY.  
 BUILDING IS A SHELL BUILDING WITH SLAB LEAVE-OUTS FOR  
 FUTURE BATHROOMS. INTERIOR BUILD-OUT SHALL BE BY TENANT.

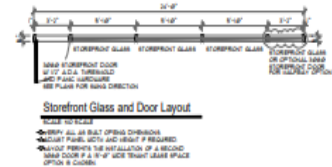

Graphic Scale



1 permission of the Designer.

**RE/MAX**  
 COMMERCIAL®

INTEGRITY

Each office independently owned and operated

23309 Kuykendahl Rd. | Ste B  
 Tomball, TX 77375

281.686.9445

COMMERCIALSPACEHOUSTON.COM

PATRICK J. BUCKHOFF, CCIM

Principal &amp; Broker Associate

832.560.2100

patrick@commercialspacehouston.com

TX #587831


FOR SALE/LEASE

RETAIL PROPERTY

LOCATION MAP

# 22808 HUFSMITH - KOHRVILLE ROAD

TOMBALL, TX 77375

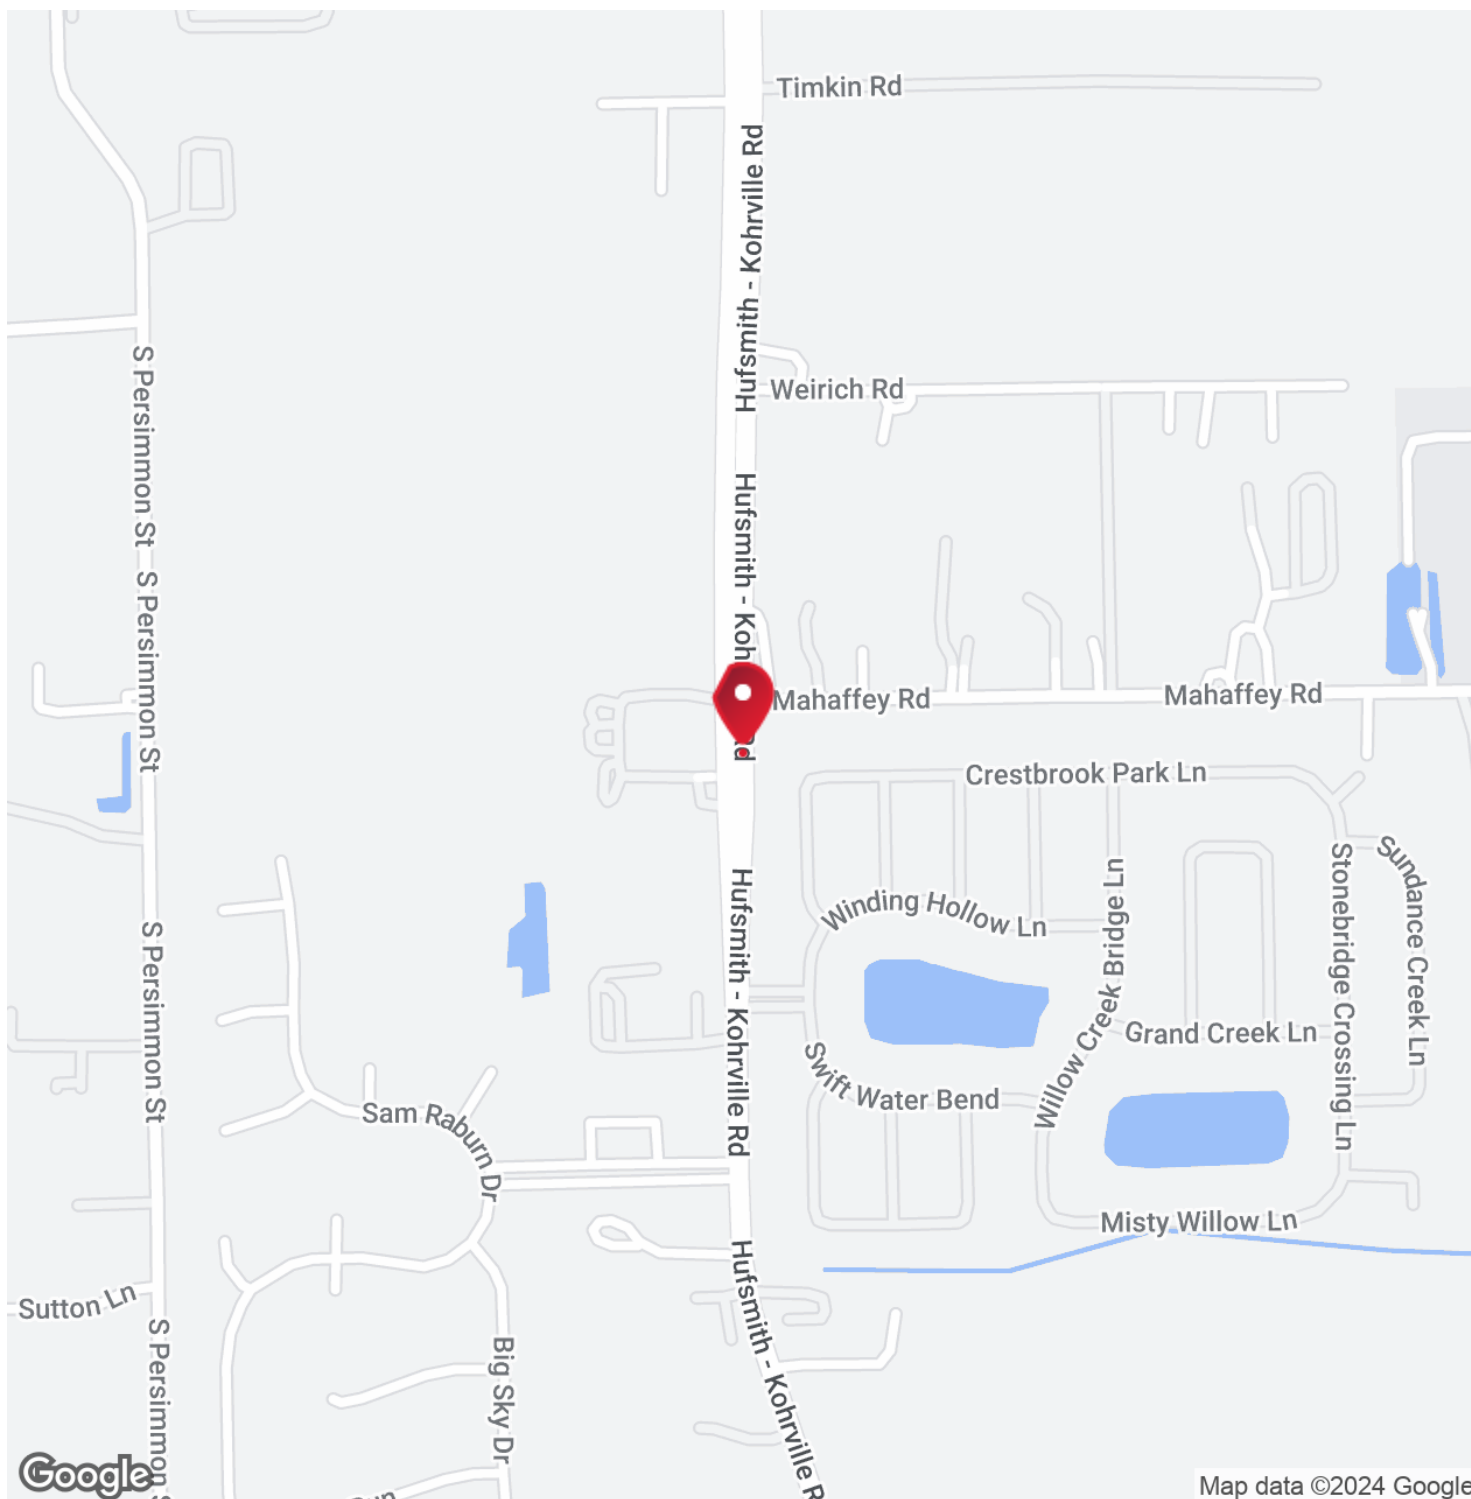

Map data ©2024 Google



**INTEGRITY**  
Each office independently owned and operated

**PATRICK J. BUCKHOFF, CCIM**

Principal & Broker Associate

832.560.2100

patrick@commercialspacehouston.com

TX #587831

COMMERCIALSPACEHOUSTON.COM


23309 Kuykendahl Rd. | Ste B  
Tomball, TX 77375

281.686.9445

All information contained herein is deemed reliable but not guaranteed. Each office independently owned and operated

# 22808 HUFSMITH - KOHRVILLE ROAD

TOMBALL, TX 77375

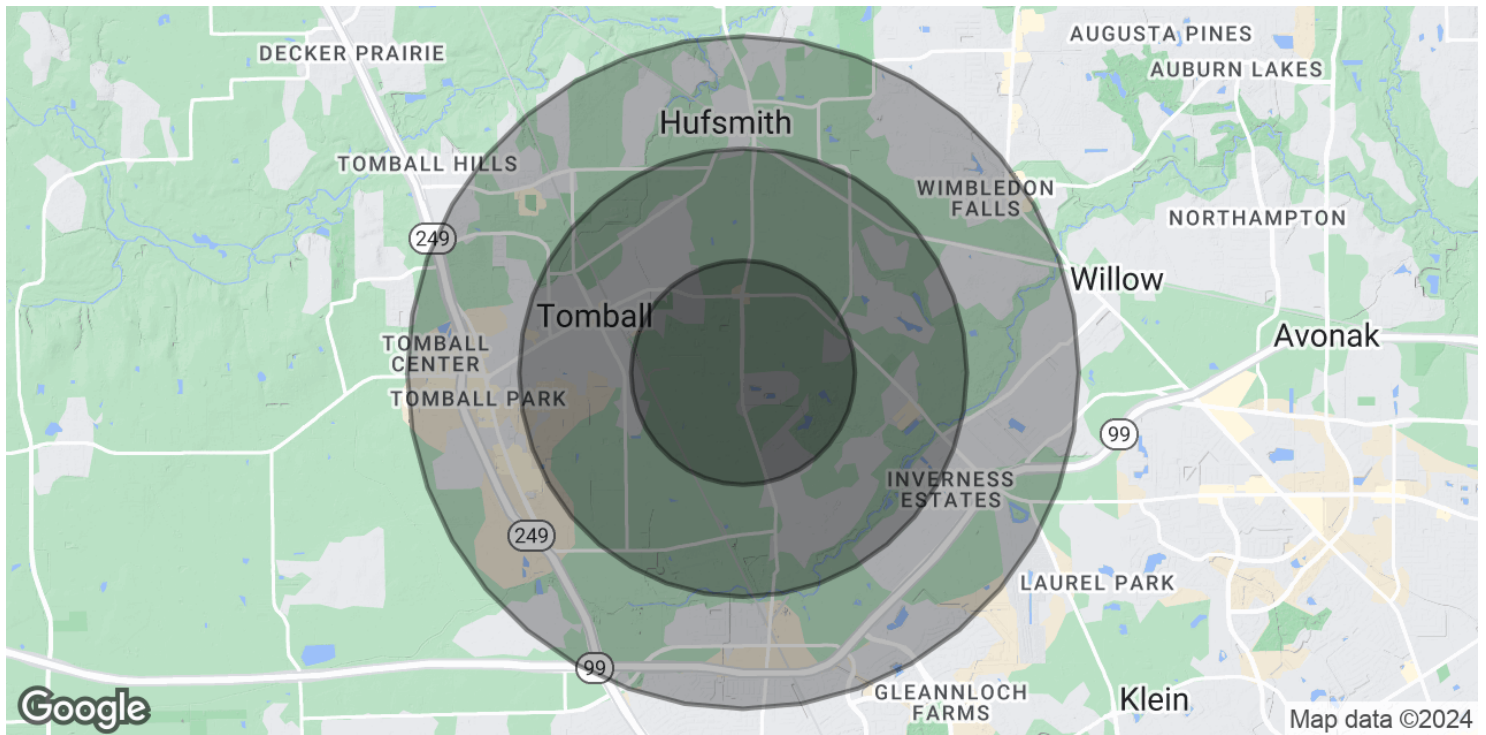

## POPULATION

	1 MILE	2 MILES	3 MILES
Total Population	2,969	14,586	42,112
Average Age	35.5	34.9	33.8
Average Age (Male)	34.9	35.1	34.0
Average Age (Female)	37.1	37.6	35.4

## HOUSEHOLDS & INCOME

	1 MILE	2 MILES	3 MILES
Total Households	1,020	5,638	14,654
# of Persons per HH	2.9	2.6	2.9
Average HH Income	\$121,677	\$88,353	\$96,630
Average House Value	\$314,058	\$247,943	\$251,757

2020 American Community Survey (ACS)



INTEGRITY

Each office independently owned and operated

PATRICK J. BUCKHOFF, CCIM

Principal &amp; Broker Associate

832.560.2100

patrick@commercialspacehouston.com

TX #587831

COMMERCIALSPACEHOUSTON.COM

23309 Kuykendahl Rd. | Ste B  
Tomball, TX 77375

281.686.9445



## Information About Brokerage Services

*Texas law requires all real estate licensees to give the following information about brokerage services to prospective buyers, tenants, sellers and landlords.*

### TYPES OF REAL ESTATE LICENSE HOLDERS:

- **A BROKER** is responsible for all brokerage activities, including acts performed by sales agents sponsored by the broker.
- **A SALES AGENT** must be sponsored by a broker and works with clients on behalf of the broker.

### A BROKER'S MINIMUM DUTIES REQUIRED BY LAW (A client is the person or party that the broker represents):

- Put the interests of the client above all others, including the broker's own interests;
- Inform the client of any material information about the property or transaction received by the broker;
- Answer the client's questions and present any offer to or counter-offer from the client; and
- Treat all parties to a real estate transaction honestly and fairly.

### A LICENSE HOLDER CAN REPRESENT A PARTY IN A REAL ESTATE TRANSACTION:

**AS AGENT FOR OWNER (SELLER/LANDLORD):** The broker becomes the property owner's agent through an agreement with the owner, usually in a written listing to sell or property management agreement. An owner's agent must perform the broker's minimum duties above and must inform the owner of any material information about the property or transaction known by the agent, including information disclosed to the agent or subagent by the buyer or buyer's agent.

**AS AGENT FOR BUYER/TENANT:** The broker becomes the buyer/tenant's agent by agreeing to represent the buyer, usually through a written representation agreement. A buyer's agent must perform the broker's minimum duties above and must inform the buyer of any material information about the property or transaction known by the agent, including information disclosed to the agent by the seller or seller's agent.

**AS AGENT FOR BOTH - INTERMEDIARY:** To act as an intermediary between the parties the broker must first obtain the written agreement of each party to the transaction. The written agreement must state who will pay the broker and, in conspicuous bold or underlined print, set forth the broker's obligations as an intermediary. A broker who acts as an intermediary:

- Must treat all parties to the transaction impartially and fairly;
- May, with the parties' written consent, appoint a different license holder associated with the broker to each party (owner and buyer) to communicate with, provide opinions and advice to, and carry out the instructions of each party to the transaction.
- Must not, unless specifically authorized in writing to do so by the party, disclose:
  - that the owner will accept a price less than the written asking price;
  - that the buyer/tenant will pay a price greater than the price submitted in a written offer; and
  - any confidential information or any other information that a party specifically instructs the broker in writing not to disclose, unless required to do so by law.

**AS SUBAGENT:** A license holder acts as a subagent when aiding a buyer in a transaction without an agreement to represent the buyer. A subagent can assist the buyer but does not represent the buyer and must place the interests of the owner first.

### TO AVOID DISPUTES, ALL AGREEMENTS BETWEEN YOU AND A BROKER SHOULD BE IN WRITING AND CLEARLY ESTABLISH:

- The broker's duties and responsibilities to you, and your obligations under the representation agreement.
- Who will pay the broker for services provided to you, when payment will be made and how the payment will be calculated.

**LICENSE HOLDER CONTACT INFORMATION:** This notice is being provided for information purposes. It does not create an obligation for you to use the broker's services. Please acknowledge receipt of this notice below and retain a copy for your records.

<b>Commercial Advisors Group, RE/MAX Integrity</b>	<b>9004133</b>	<b>patrick@commercialspacehouston.com</b>	<b>(832)560-2100</b>
Licensed Broker /Broker Firm Name or Primary Assumed Business Name	License No.	Email	Phone
<b>Esther Cordova</b>	<b>0208532</b>	<b>esther@thecordovateam.com</b>	<b>(281)355-5562</b>
Designated Broker of Firm	License No.	Email	Phone
<b>Esther Cordova</b>	<b>0208532</b>	<b>esther@thecordovateam.com</b>	<b>(281)355-5562</b>
Licensed Supervisor of Sales Agent/ Associate	License No.	Email	Phone
<b>Patrick J. Buckhoff, CCIM</b>	<b>587831</b>	<b>patrick@commercialspacehouston.com</b>	<b>(832)560-2100</b>
Sales Agent/Associate's Name	License No.	Email	Phone

\_\_\_\_\_  
Buyer/Tenant/Seller/Landlord Initials

\_\_\_\_\_  
Date

**Regulated by the Texas Real Estate Commission**  
TXR-2501

RE/MAX Commercial Advisors Group, 19510 B Kuykendahl Rd Spring, TX 77379  
Patrick Buckhoff

**Information available at [www.trec.texas.gov](http://www.trec.texas.gov)**  
IABS 1-0 Date

Phone: 2816869445 Fax: 2815985577  
Produced with Lone Wolf Transactions (zipForm Edition) 717 N Harwood St, Suite 2200, Dallas, TX 75201 [www.lwolf.com](http://www.lwolf.com)

26010 SH 249 -