



Jewel Osco

For Lease

Main Street Plaza

204-324 East Geneva Rd, Wheaton, IL 60187

Negotiable

Exceptional retail leasing opportunity at Main Street Plaza in Wheaton, IL. Ideally situated at 204-324 E Geneva Rd, this retail space is a key anchor in the Western East/West Corridor Submarket. Boasting a prime location, it's strategically positioned near the heart of Wheaton, ensuring maximum exposure in a high-traffic area. Spaces ranging from 1,600 - 26,000 sq. ft, ample parking with a ratio of 5.6 spaces per 1,000 sq. ft. Join successful tenants like Dollar Tree, H&R Block, Jimmy John's, Home Depot, Orange Theory, Starbucks. With convenient access to major roadways and situated in proximity to local amenities, this retail space caters to a dynamic community.

Contact us:

Brad Belden

Senior Vice President

847 698 8232

Brad.Belden@colliers.com

Chris Irwin

Senior Vice President

847 698 8193


Chris.Irwin@Colliers.com

This document/email has been prepared by Colliers for advertising and general information only. Colliers makes no guarantees, representations or warranties of any kind, expressed or implied, regarding the information including, but not limited to, warranties of content, accuracy and reliability. Any interested party should undertake their own inquiries as to the accuracy of the information. Colliers excludes unequivocally all inferred or implied terms, conditions and warranties arising out of this document and excludes all liability for loss and damages arising there from. This publication is the copyrighted property of Colliers and /or its licensor(s). © 2022. All rights reserved.

Colliers

www.colliers.com/en/countries/united-states/cities/chicago/chicago-retail-sales-and-leasing-team

Property Summary

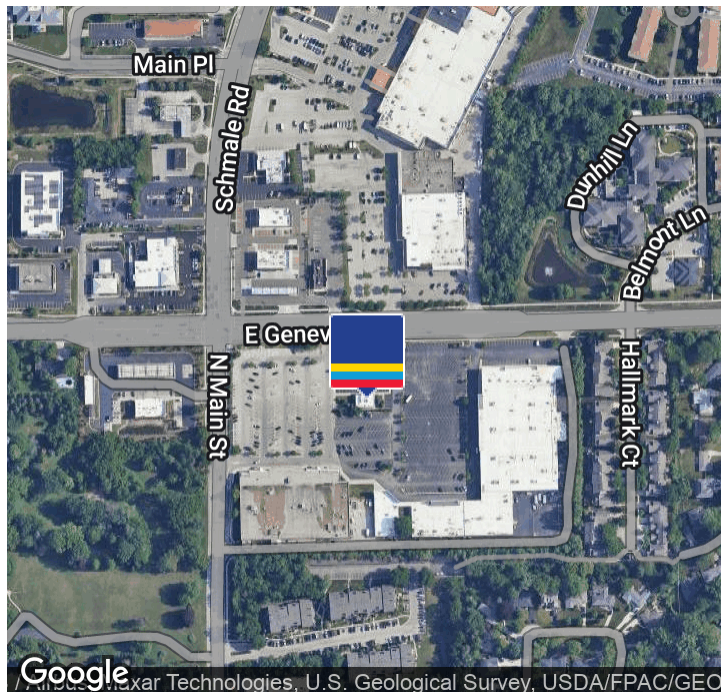

Property Highlights

- Newly Renovated Facade
- Jewel-Osco Anchored
- Traffic counts over 21k along Geneva Rd
- 118,681 population within 3 miles
- Average Household Income over \$100K+
- Signalized Intersection at Main Street & Geneva Rd
- Grocery Anchored Center in Western Suburbs
- Pylon Sign

Property Description

Retail leasing opportunity available at Main Street Plaza in Wheaton, IL, located at 204-324 E Geneva Rd. This prime retail space serves as a key anchor in the Western East/West Corridor Submarket, strategically positioned near the heart of Wheaton for maximum exposure in a high-traffic area. Spaces range from 1,600 - 26,000 sq. ft, with ample parking (5.6 spaces per 1,000 sq. ft). Join successful tenants such as Dollar Tree, H&R Block, Jimmy John's, Home Depot, Orange Theory, and Starbucks. Conveniently accessible via major roadways and close to local amenities, this retail space caters to a dynamic community.

Offering Summary

Lease Rate:	VARIABLE
Available SF:	1,687 - 26,941 SF
Taxes:	\$2.20 SF/yr
Expenses	\$2.50 SF/yr
Building Size:	116,759 SF

Spaces	Lease Rate	Space Size
204	\$23.63 SF/yr	2,000 SF
238	\$17.00 SF/yr	1,800 SF
246	\$16.00 SF/yr	3,600 SF
262	\$15.00 SF/yr	2,630 SF
266-272	\$11.00 SF/yr	11,170 SF
286	\$10.00 SF/yr	26,941 SF
310	\$21.00 SF/yr	5,525 SF
314	\$20.00 SF/yr	1,687 SF
318	\$20.00 SF/yr	1,687 SF

Brad Belden
Senior Vice President
847 698 8232
Brad.Belden@colliers.com

Chris Irwin
Senior Vice President
847 698 8193
Chris.Irwin@Colliers.com

For Lease 204-324 East Geneva Rd, Wheaton, IL 60187

- [View Online](#)
- [View Video](#)
- [Take A Tour](#)

Center Photos



Brad Belden
Senior Vice President
847 698 8232
Brad.Belden@colliers.com

Chris Irwin
Senior Vice President
847 698 8193
Chris.Irwin@Colliers.com

For Lease 204-324 East Geneva Rd, Wheaton, IL 60187

[View Online](#)

[View Video](#)

[Take A Tour](#)

Site Plan



SPACE	TENANT	SQ-FT
204	Lego Outlot	2,000 SF
214-18	Family Home Medical Equipment	7,535 SF
238	AVAILABLE	1,800 SF
242	Indian Palace	3,150 SF
246	AVAILABLE	3,600 SF
250	Peking Chinese Restaurant	1,800 SF
254	Pa Lian Café & Grocery	1,800 SF
258	H&R Block Enterprises LLC	1,800 SF
262	AVAILABLE	2,630 SF
266-72	AVAILABLE	11,170 SF
276	DuPage Framing	1,600 SF
278	Dollar Tree Stores	11,475 SF
282	Laundry World	3,650 SF
286	AVAILABLE	26,941 SF
288	Pickled, Inc	20,849 SF
310	AVAILABLE	5,525 SF
314	AVAILABLE	1,687 SF
316	Home Course LLC	1,687 SF
318	AVAILABLE	1,687 SF
320	One Hour Dry Cleaners	1,671 SF
322	Steamboat BBQ	1,671 SF
324	Studio Salons	3,031 SF

Brad Belden

Senior Vice President

847 698 8232

Brad.Belden@colliers.com

Chris Irwin

Senior Vice President

847 698 8193

Chris.Irwin@Colliers.com

Colliers

For Lease 204-324 East Geneva Rd, Wheaton, IL 60187

[View Online](#)

[View Video](#)

[Take A Tour](#)

Unit #204 - 2,000 sq. ft.



Brad Belden
Senior Vice President
847 698 8232
Brad.Belden@colliers.com

Chris Irwin
Senior Vice President
847 698 8193
Chris.Irwin@Colliers.com

www.colliers.com/en/countries/united-states/cities/chicago/chicago-retail-sales-and-leasing-team




For Lease 204-324 East Geneva Rd, Wheaton, IL 60187

[▶ View Online](#)

[▶ View Video](#)

[▶ Take A Tour](#)

Unit #238 - 1,800 sq. ft.

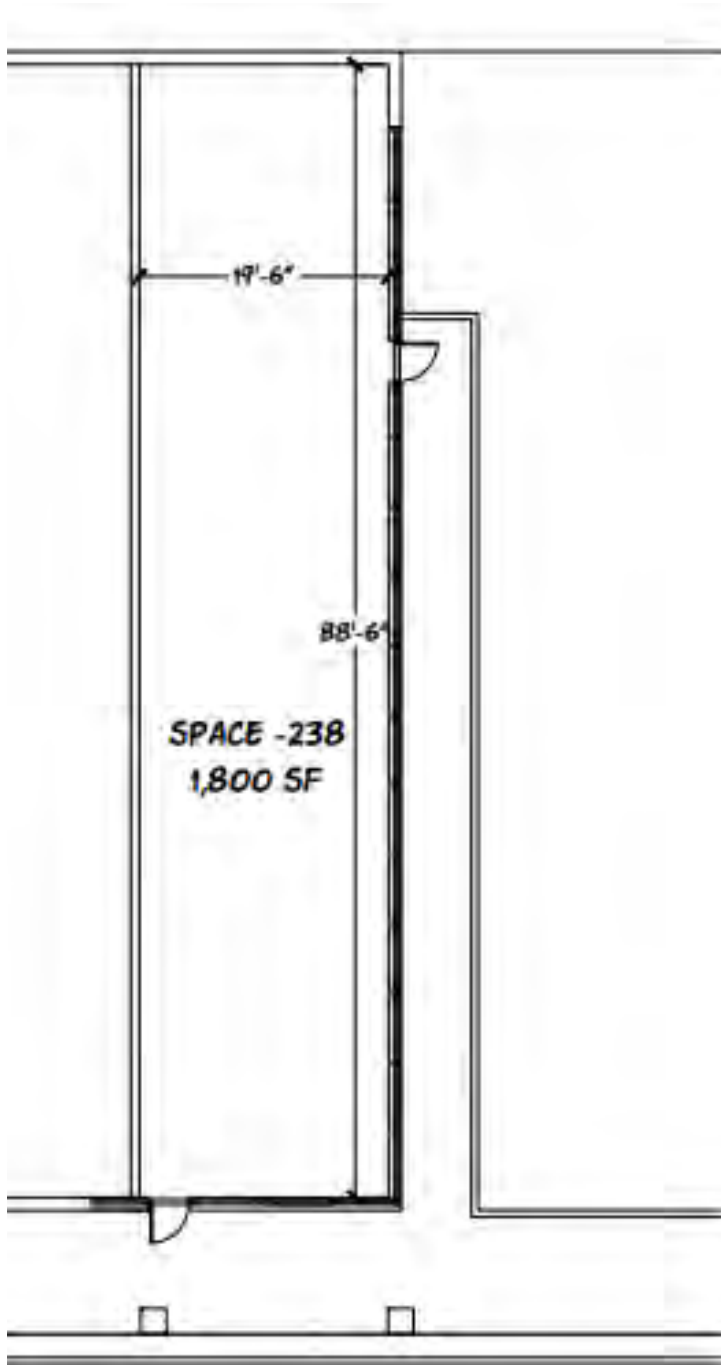


Brad Belden
Senior Vice President
847 698 8232
Brad.Belden@colliers.com

Chris Irwin
Senior Vice President
847 698 8193
Chris.Irwin@Colliers.com

www.colliers.com/en/countries/united-states/cities/chicago/chicago-retail-sales-and-leasing-team



Unit #246 - 3,600 sq. ft.

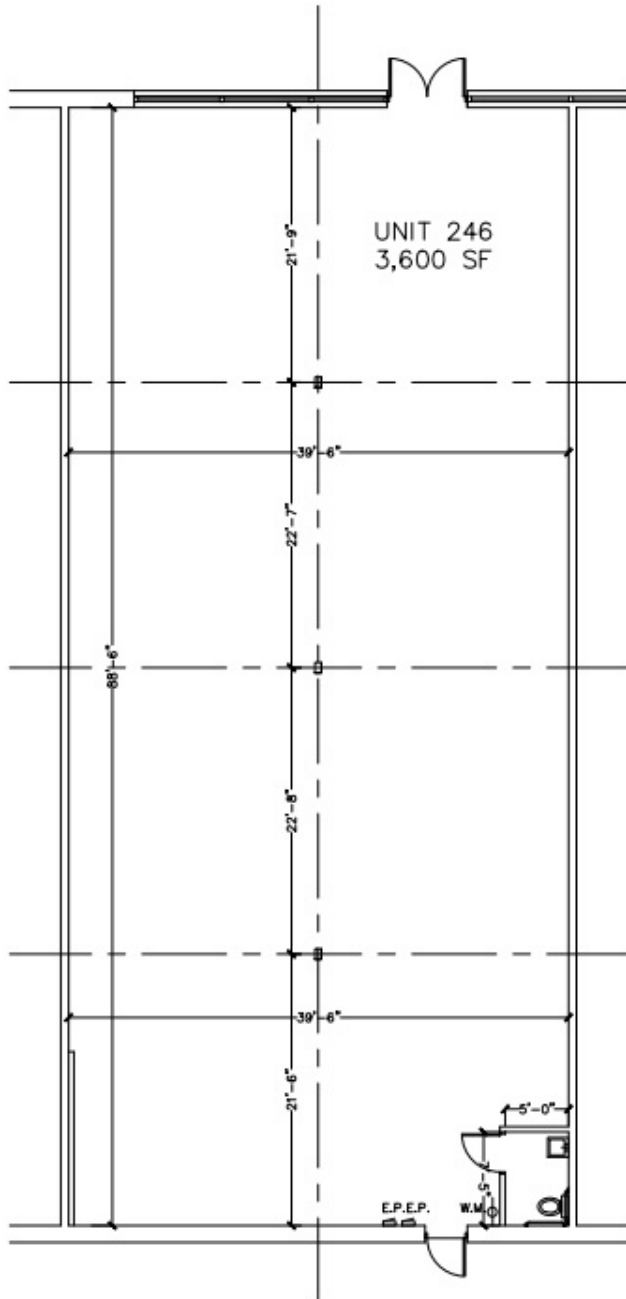

PROPOSED FLOOR PLAN
SCALE: 3/16"=1'-0"



Brad Belden
Senior Vice President
847 698 8232
Brad.Belden@colliers.com

Chris Irwin
Senior Vice President
847 698 8193
Chris.Irwin@Colliers.com


For Lease 204-324 East Geneva Rd, Wheaton, IL 60187

[View Online](#)

[View Video](#)

[Take A Tour](#)

Unit # 262 - 2,630 sq. ft.

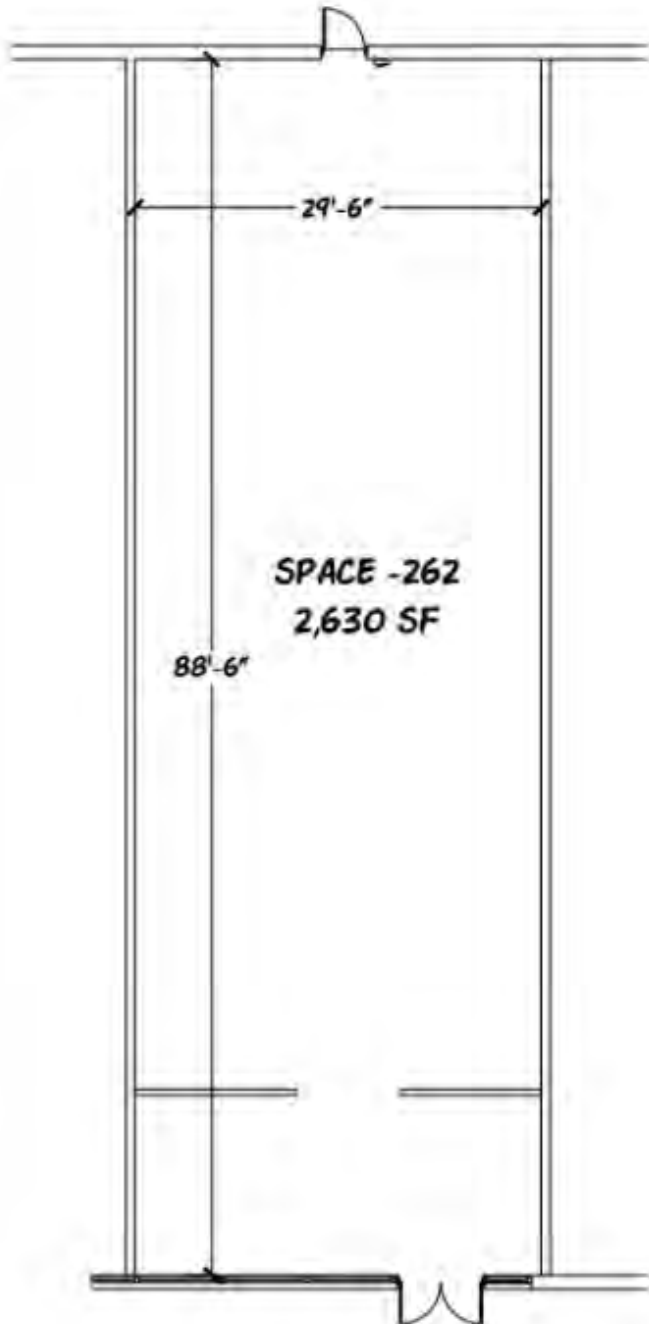

Brad Belden
Senior Vice President
847 698 8232
Brad.Belden@colliers.com

Chris Irwin
Senior Vice President
847 698 8193
Chris.Irwin@Colliers.com

www.colliers.com/en/countries/united-states/cities/chicago/chicago-retail-sales-and-leasing-team





For Lease 204-324 East Geneva Rd, Wheaton, IL 60187

[View Online](#)

[View Video](#)

[Take A Tour](#)

Unit #266-272 - 11,170 sq. ft.

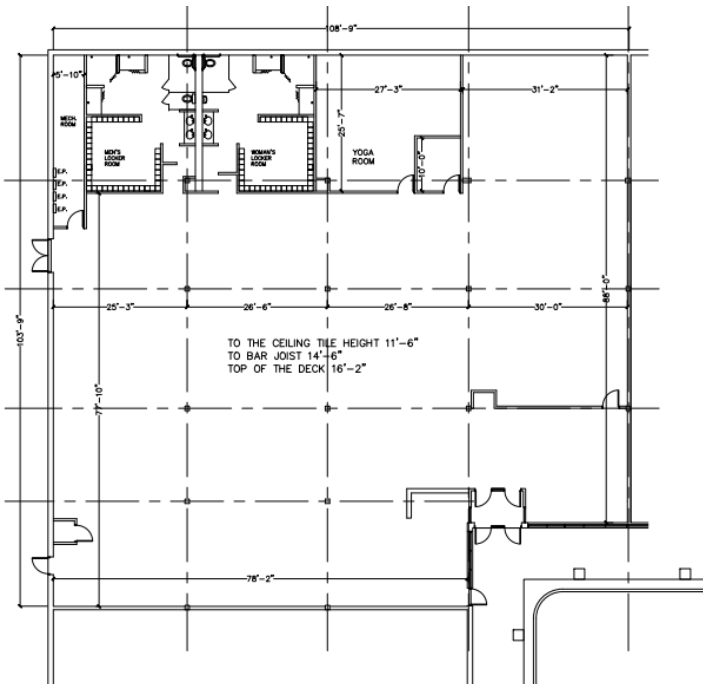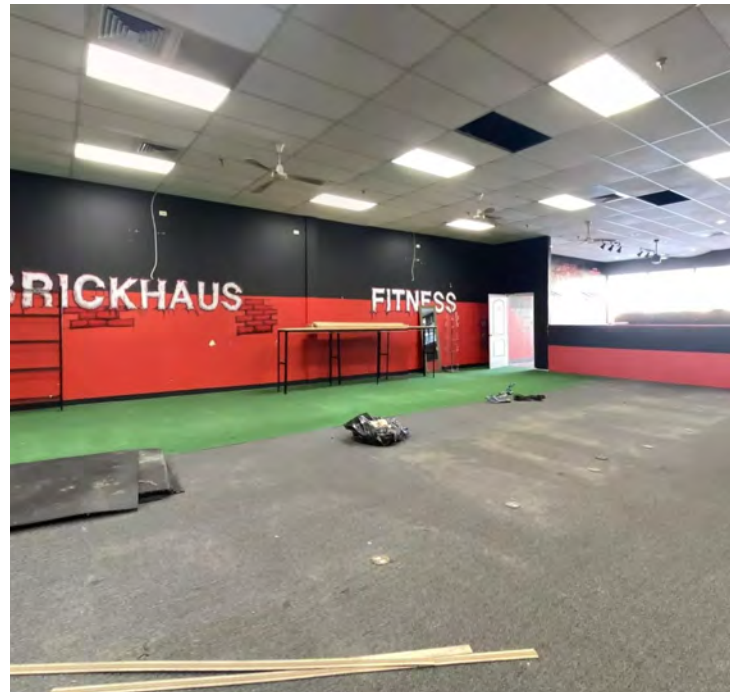

Brad Belden
Senior Vice President
847 698 8232
Brad.Belden@colliers.com

Chris Irwin
Senior Vice President
847 698 8193
Chris.Irwin@Colliers.com

www.colliers.com/en/countries/united-states/cities/chicago/chicago-retail-sales-and-leasing-team




For Lease 204-324 East Geneva Rd, Wheaton, IL 60187

[▶ View Online](#)

[▶ View Video](#)

[▶ Take A Tour](#)

Unit #286 - 26,941 sq. ft.

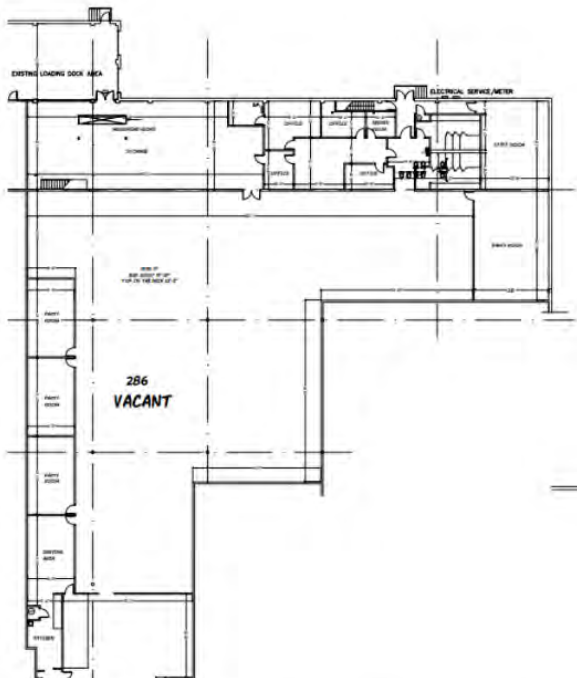

Brad Belden

Senior Vice President

847 698 8232

Brad.Belden@colliers.com

Chris Irwin

Senior Vice President

847 698 8193

Chris.Irwin@Colliers.com

www.colliers.com/en/countries/united-states/cities/chicago/chicago-retail-sales-and-leasing-team




For Lease 204-324 East Geneva Rd, Wheaton, IL 60187

[View Online](#)


[View Video](#)

[Take A Tour](#)

Unit #310 - 5,525 sq. ft.

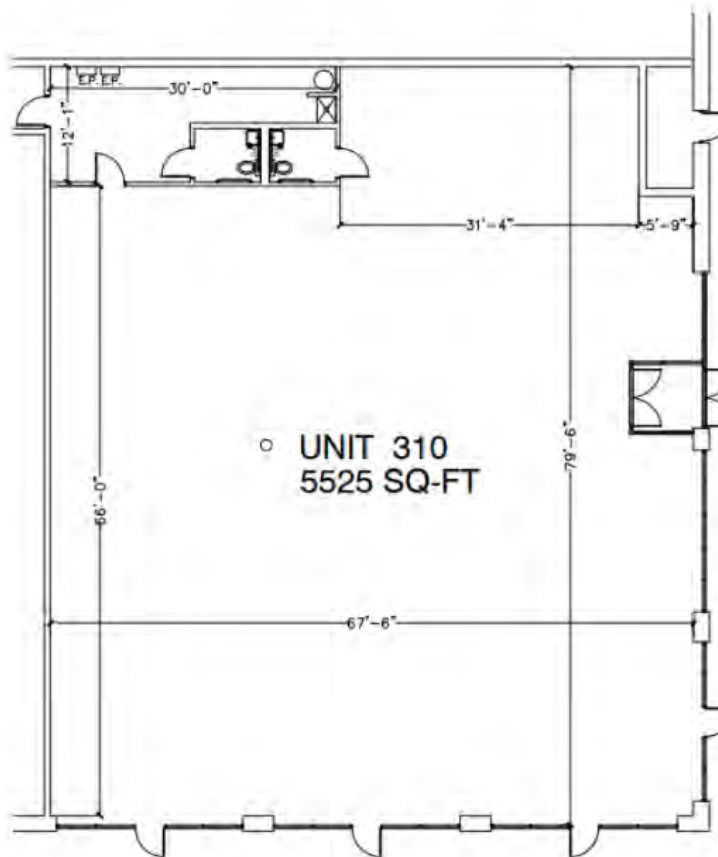

EXISTING FLOOR PLAN
SCALE 3/16" = 1'-0"

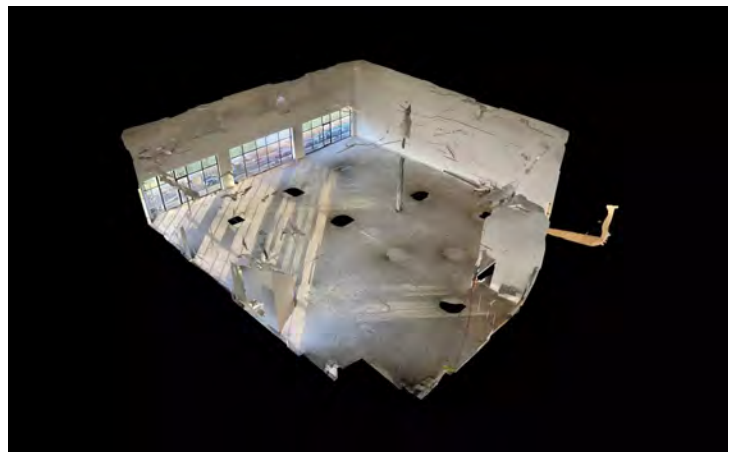

Brad Belden
Senior Vice President
847 698 8232
Brad.Belden@colliers.com

Chris Irwin
Senior Vice President
847 698 8193
Chris.Irwin@Colliers.com



For Lease 204-324 East Geneva Rd, Wheaton, IL 60187

[View Online](#)

[View Video](#)

[Take A Tour](#)

Unit #314 - 1,687 sq. ft.

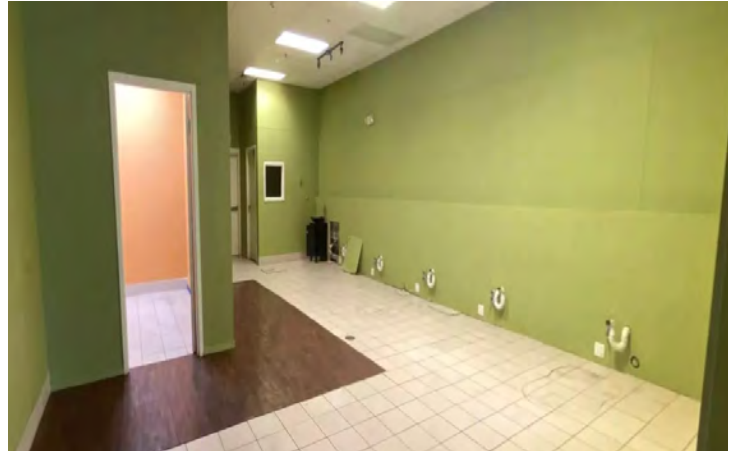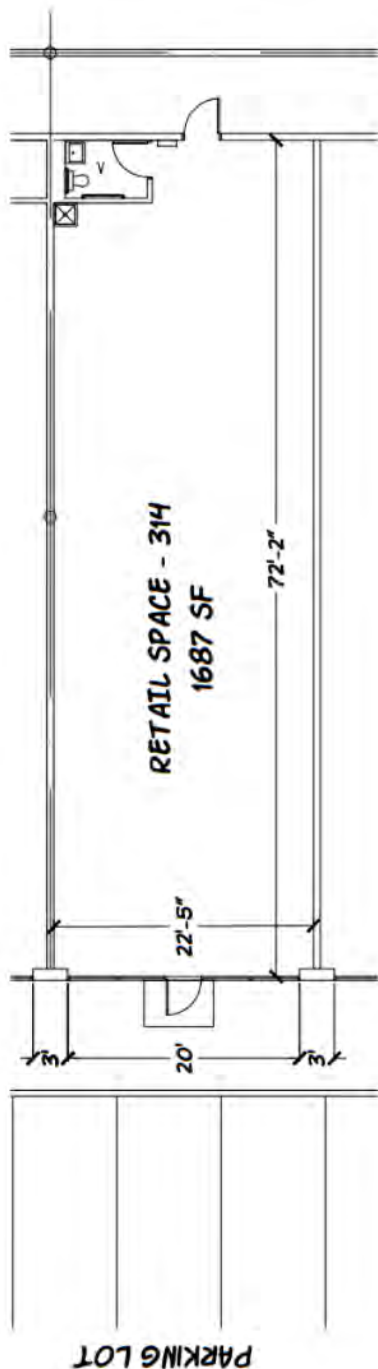

Brad Belden
Senior Vice President
847 698 8232
Brad.Belden@colliers.com

Chris Irwin
Senior Vice President
847 698 8193
Chris.Irwin@Colliers.com




For Lease 204-324 East Geneva Rd, Wheaton, IL 60187

[▶ View Online](#)

[▶ View Video](#)

[▶ Take A Tour](#)

Unit #318 - 1,687 sq. ft.

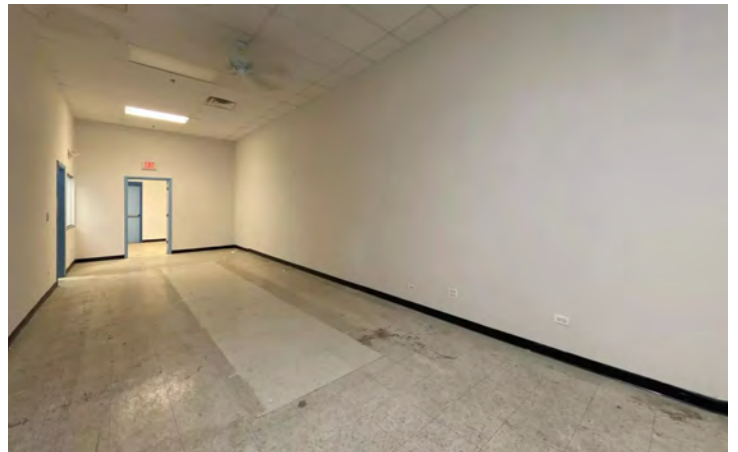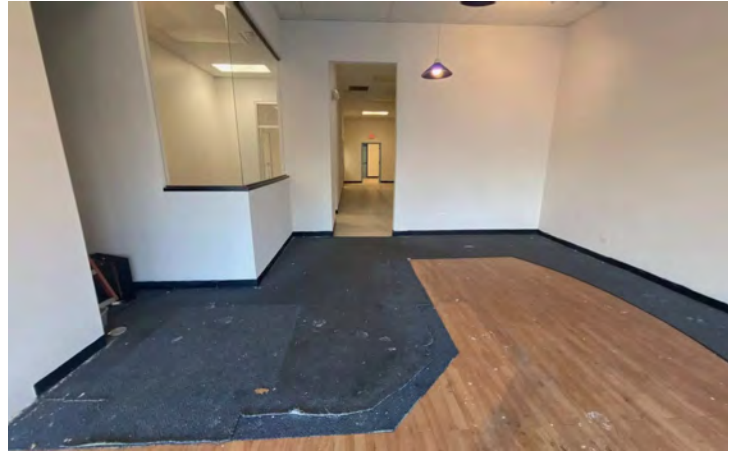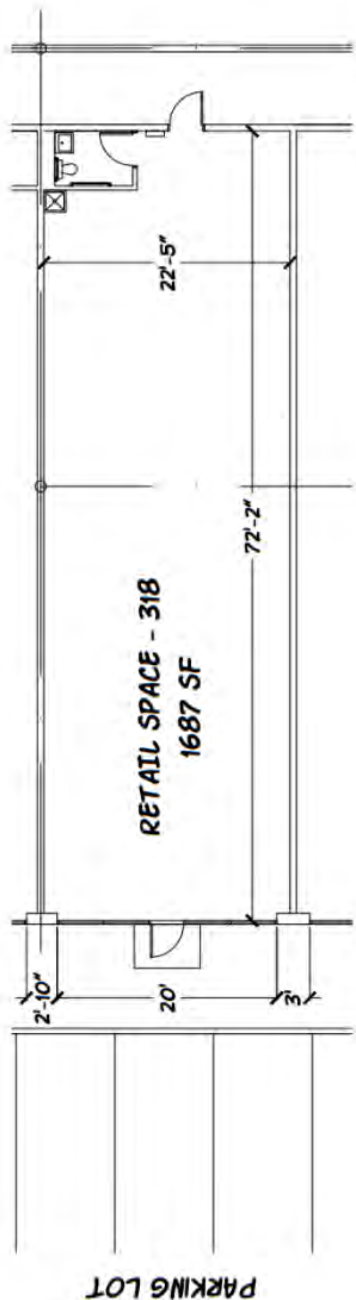

Brad Belden
Senior Vice President
847 698 8232
Brad.Belden@colliers.com

Chris Irwin
Senior Vice President
847 698 8193
Chris.Irwin@Colliers.com

Property & Area Highlights



1,687 sf - 26,941 SF
Space Sizes



\$102K
Average HH Income



C5
Zoning




650+
Parking Spaces



118K
Population



102k
Average HH Income

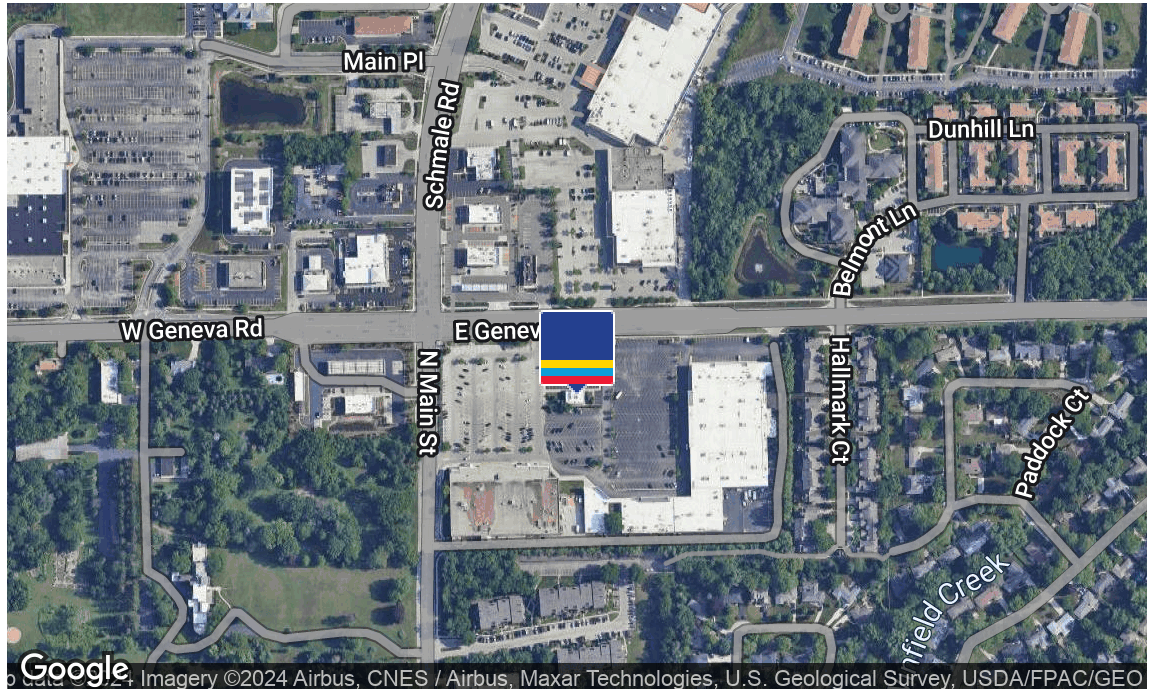

Location Overview

Wheaton, Illinois, positioned 25 miles west of Chicago, is a charming suburban gem. With a history dating back to the 19th century, Wheaton boasts a mix of architectural styles, from historic homes to modern residences. Its lively downtown area features tree-lined streets dotted with shops, restaurants, and cultural spots. The town is celebrated for its commitment to education, anchored by Wheaton College and excellent schools. Wheaton's welcoming atmosphere, top-notch schools, and convenient location make it an ideal destination for those seeking a blend of suburban comfort and contemporary living.


Area Tenants

- | | | |
|------------------|---------------------|------------------|
| • Pickled | • DuPage Framing | • Starbucks |
| • Dollar Tree | • Indian Palace | • Arby's |
| • Laundry World | • Jimmy John's | • Just Tires |
| • H&R Block | • Home Depot | • Planet Fitness |
| • Home Course | • Orange Theory | • Steamboat BBQ |
| • Circle K | • Jiffy Lube | • Lou Malnati's |
| • XSport Fitness | • Winning Circle | • Goddard School |
| • Orange Theory | • Brickhaus Fitness | • Wendy's |

Brad Belden
Senior Vice President
847 698 8232
Brad.Belden@colliers.com

Chris Irwin
Senior Vice President
847 698 8193
Chris.Irwin@Colliers.com

Area Retail Tenants

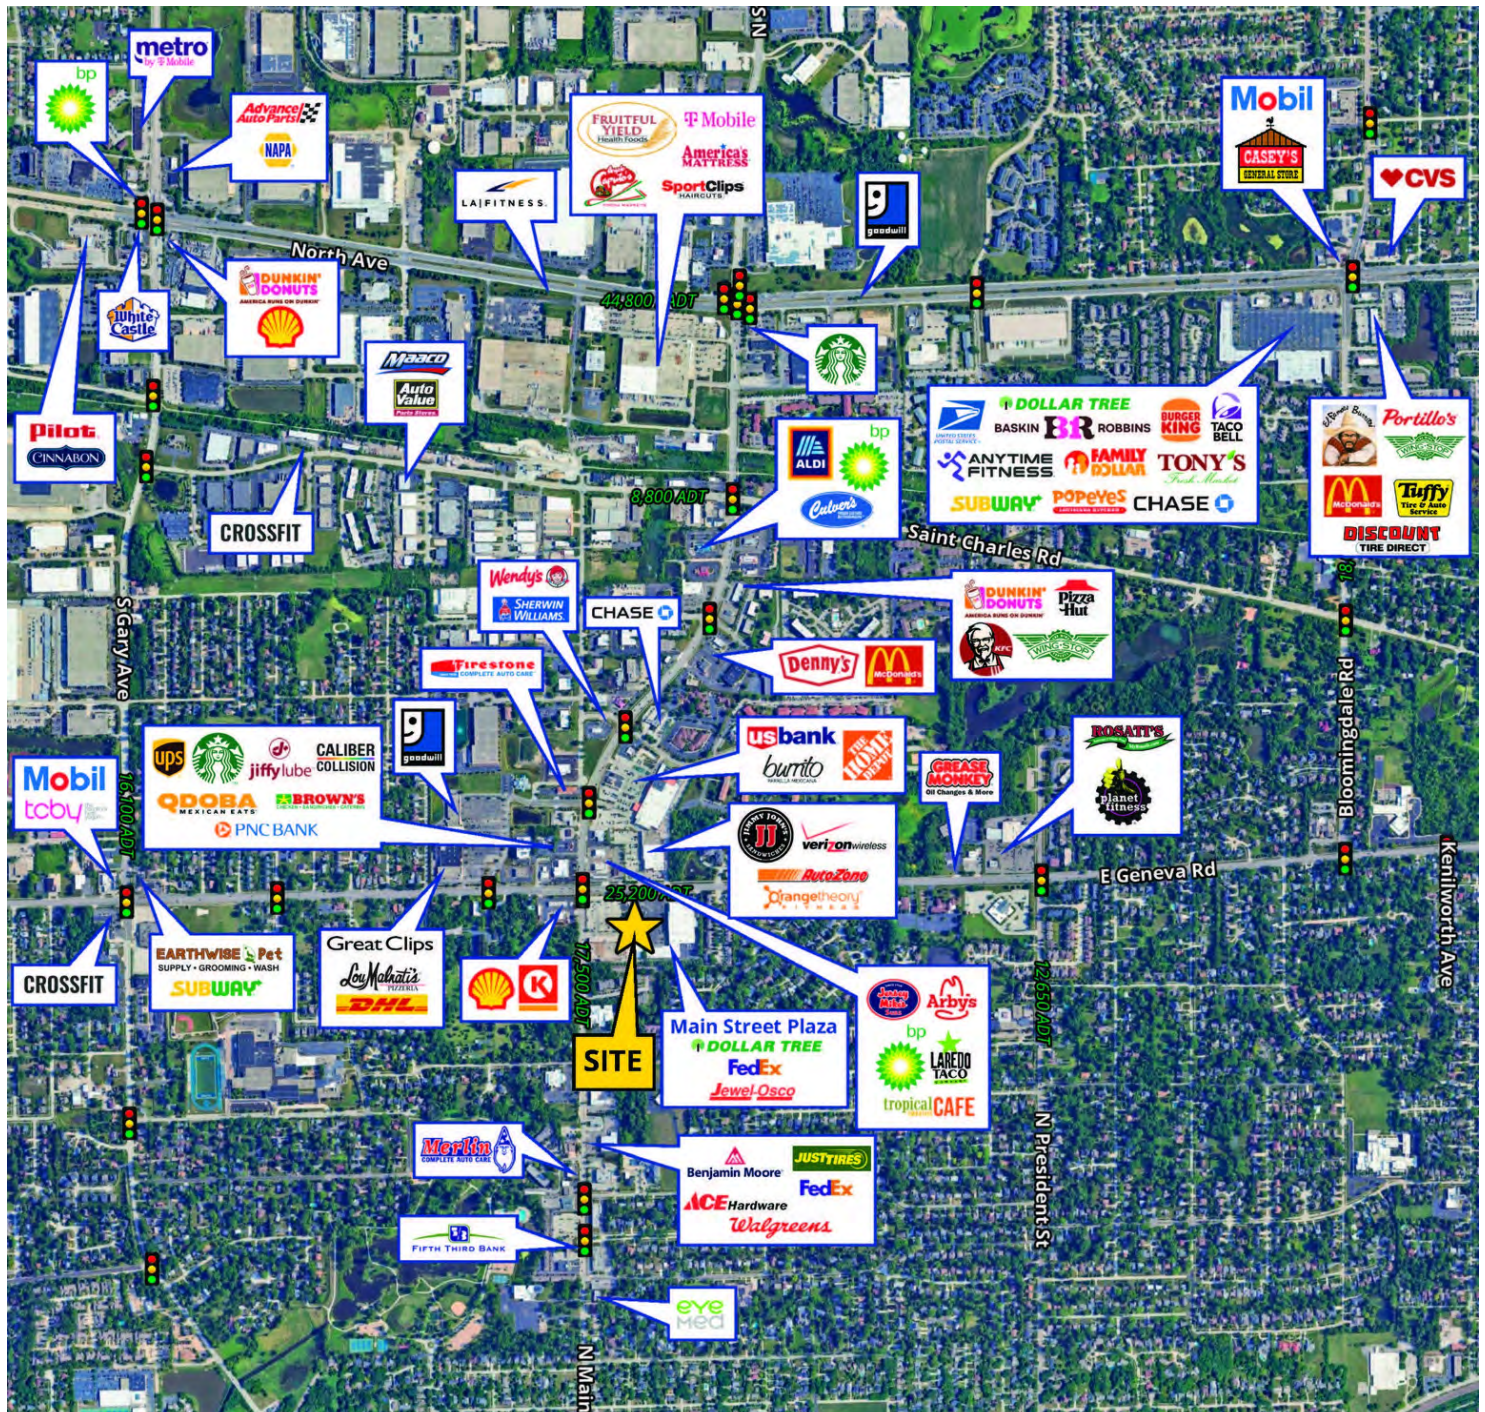


Brad Belden
Senior Vice President
847 698 8232
Brad.Belden@colliers.com

Chris Irwin
Senior Vice President
847 698 8193
Chris.Irwin@Colliers.com

- ▶ View Online
- ▶ View Video
- ▶ Take A Tour

Location Map

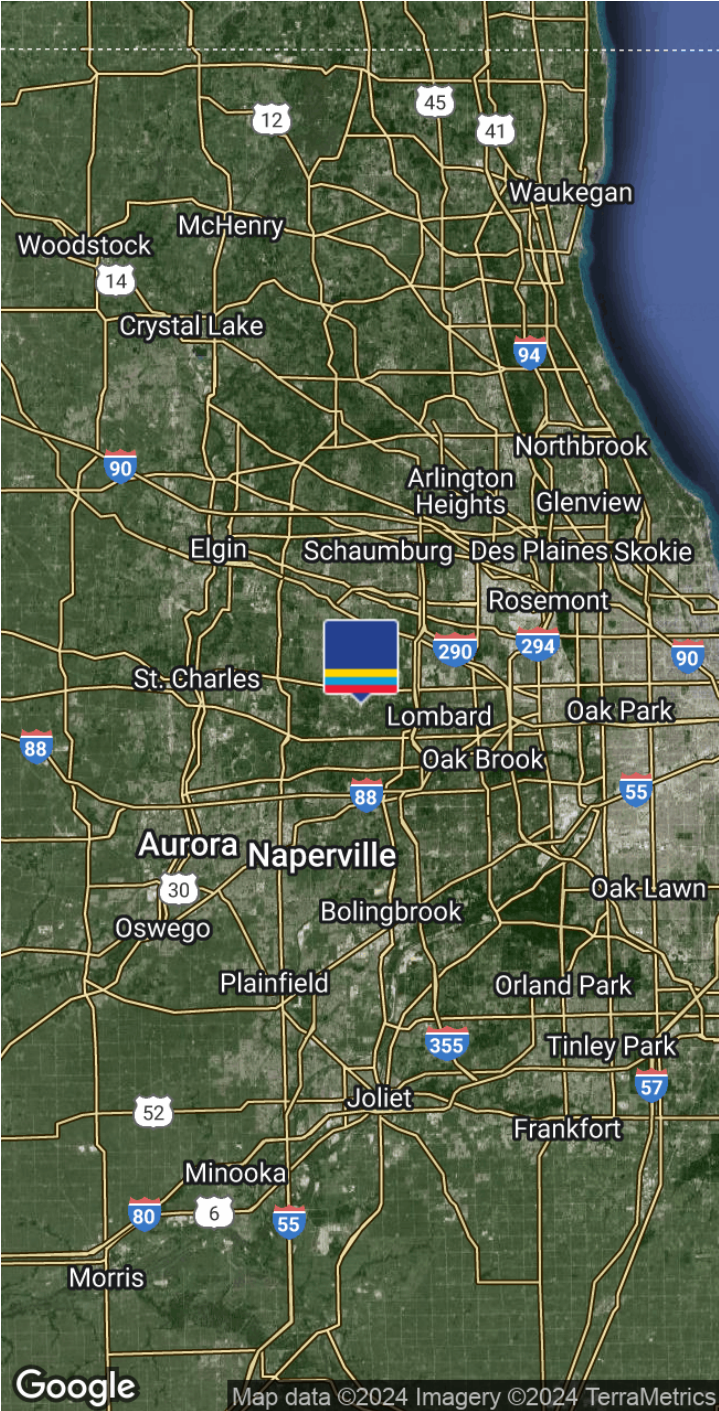

Demographics	3 Miles	5 Miles	10 Miles
Total population	113,135	252,692	891,453
Median age	39.5	39.5	40.4
Median age (Male)	38.0	38.4	39.3
Median age (Female)	40.9	40.8	41.4
Total households	42,286	94,991	344,151
Total persons per HH	2.7	2.7	2.6
Average HH income	\$121,299	\$116,634	\$113,486
Average house value	\$331,765	\$311,763	\$317,989

Brad Belden
Senior Vice President
847 698 8232
Brad.Belden@colliers.com

Chris Irwin
Senior Vice President
847 698 8193
Chris.Irwin@Colliers.com

