




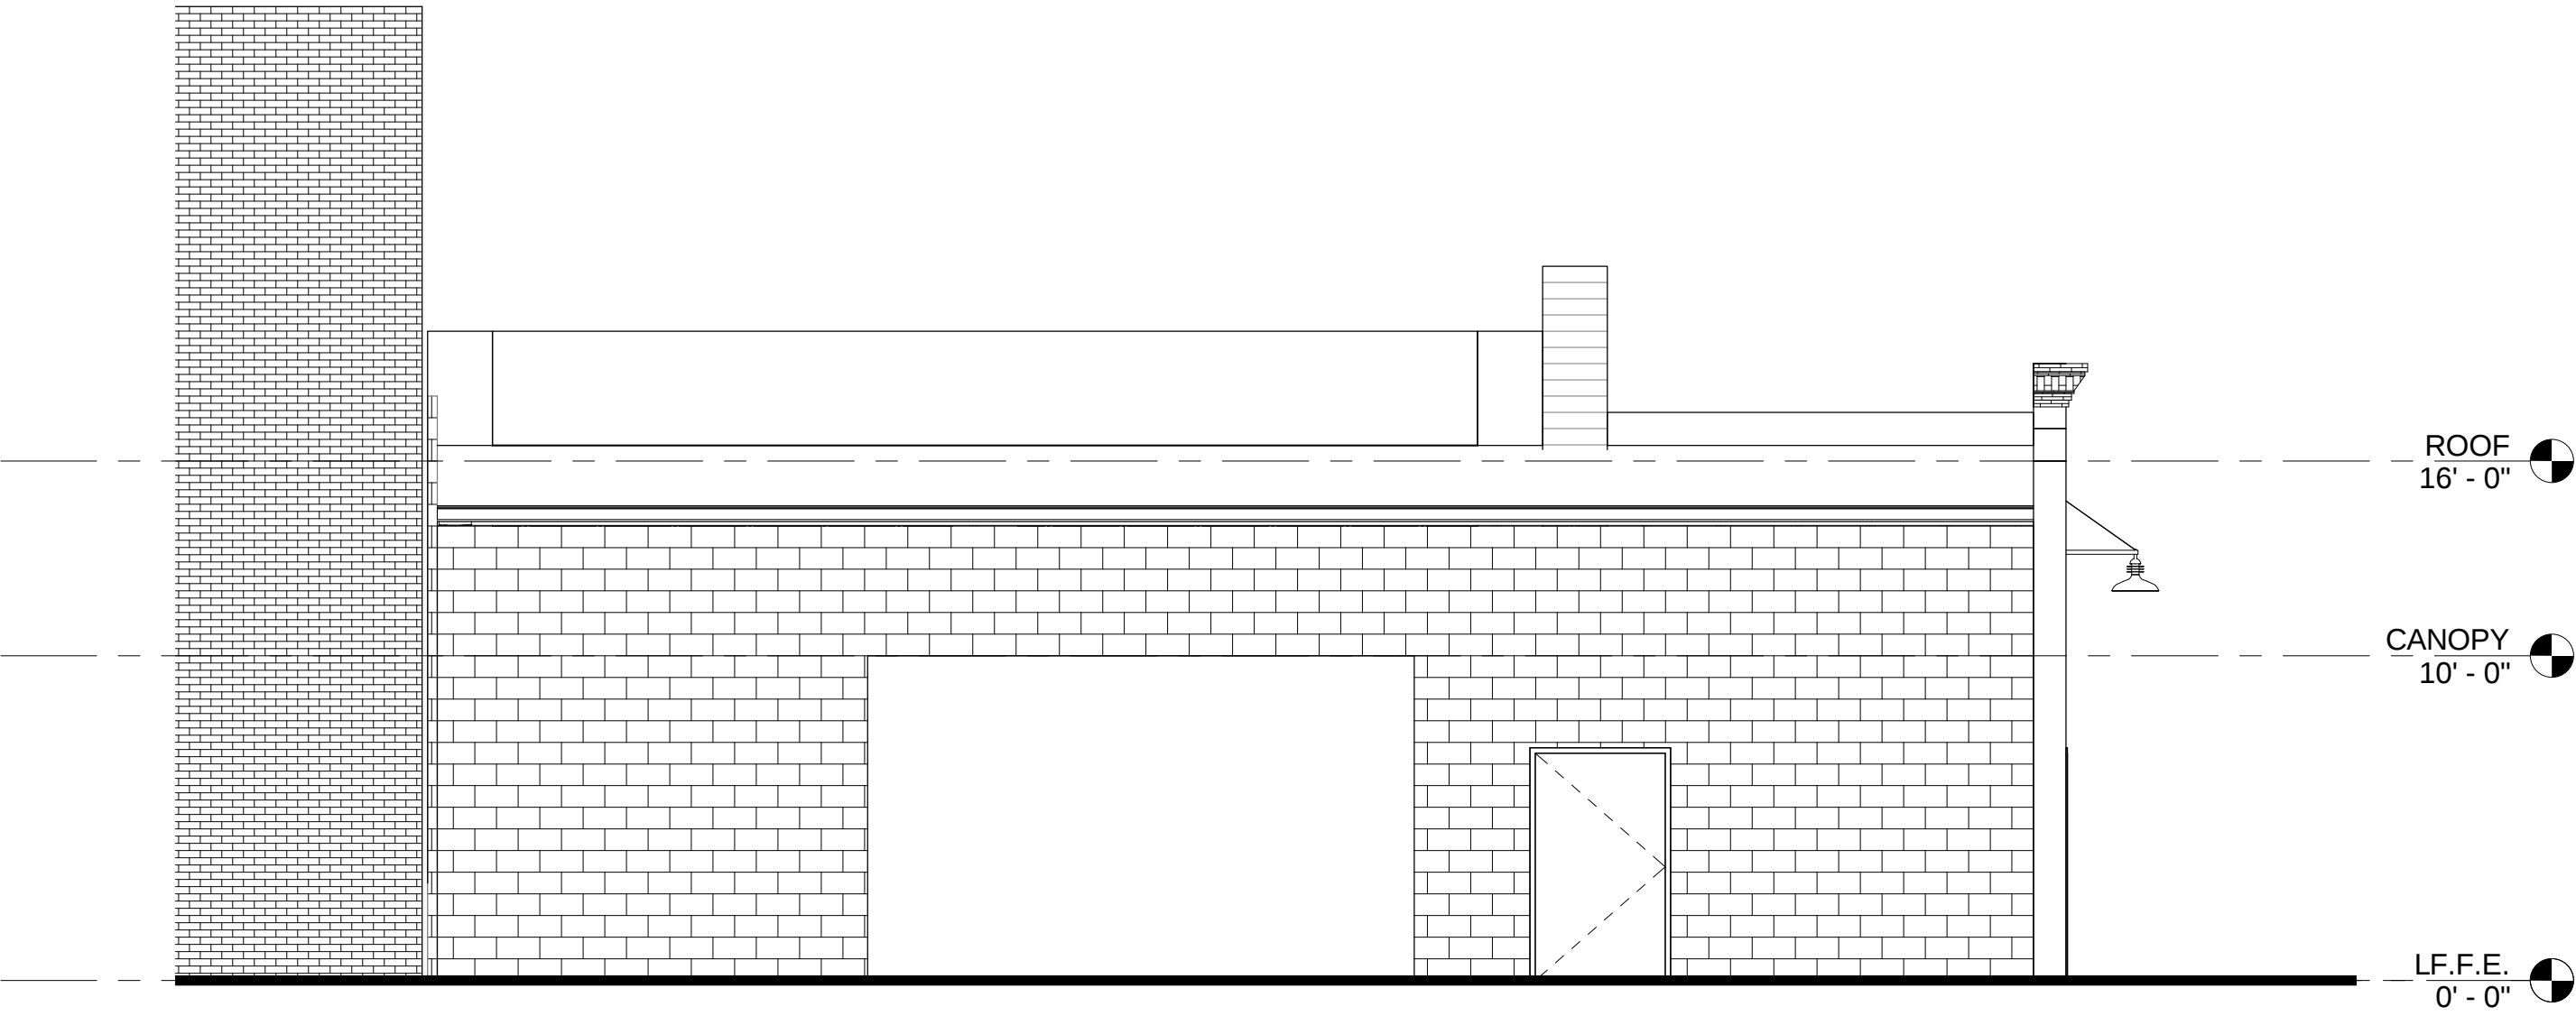

4 SOUTH ELEVATION
3/16" = 1'-0"

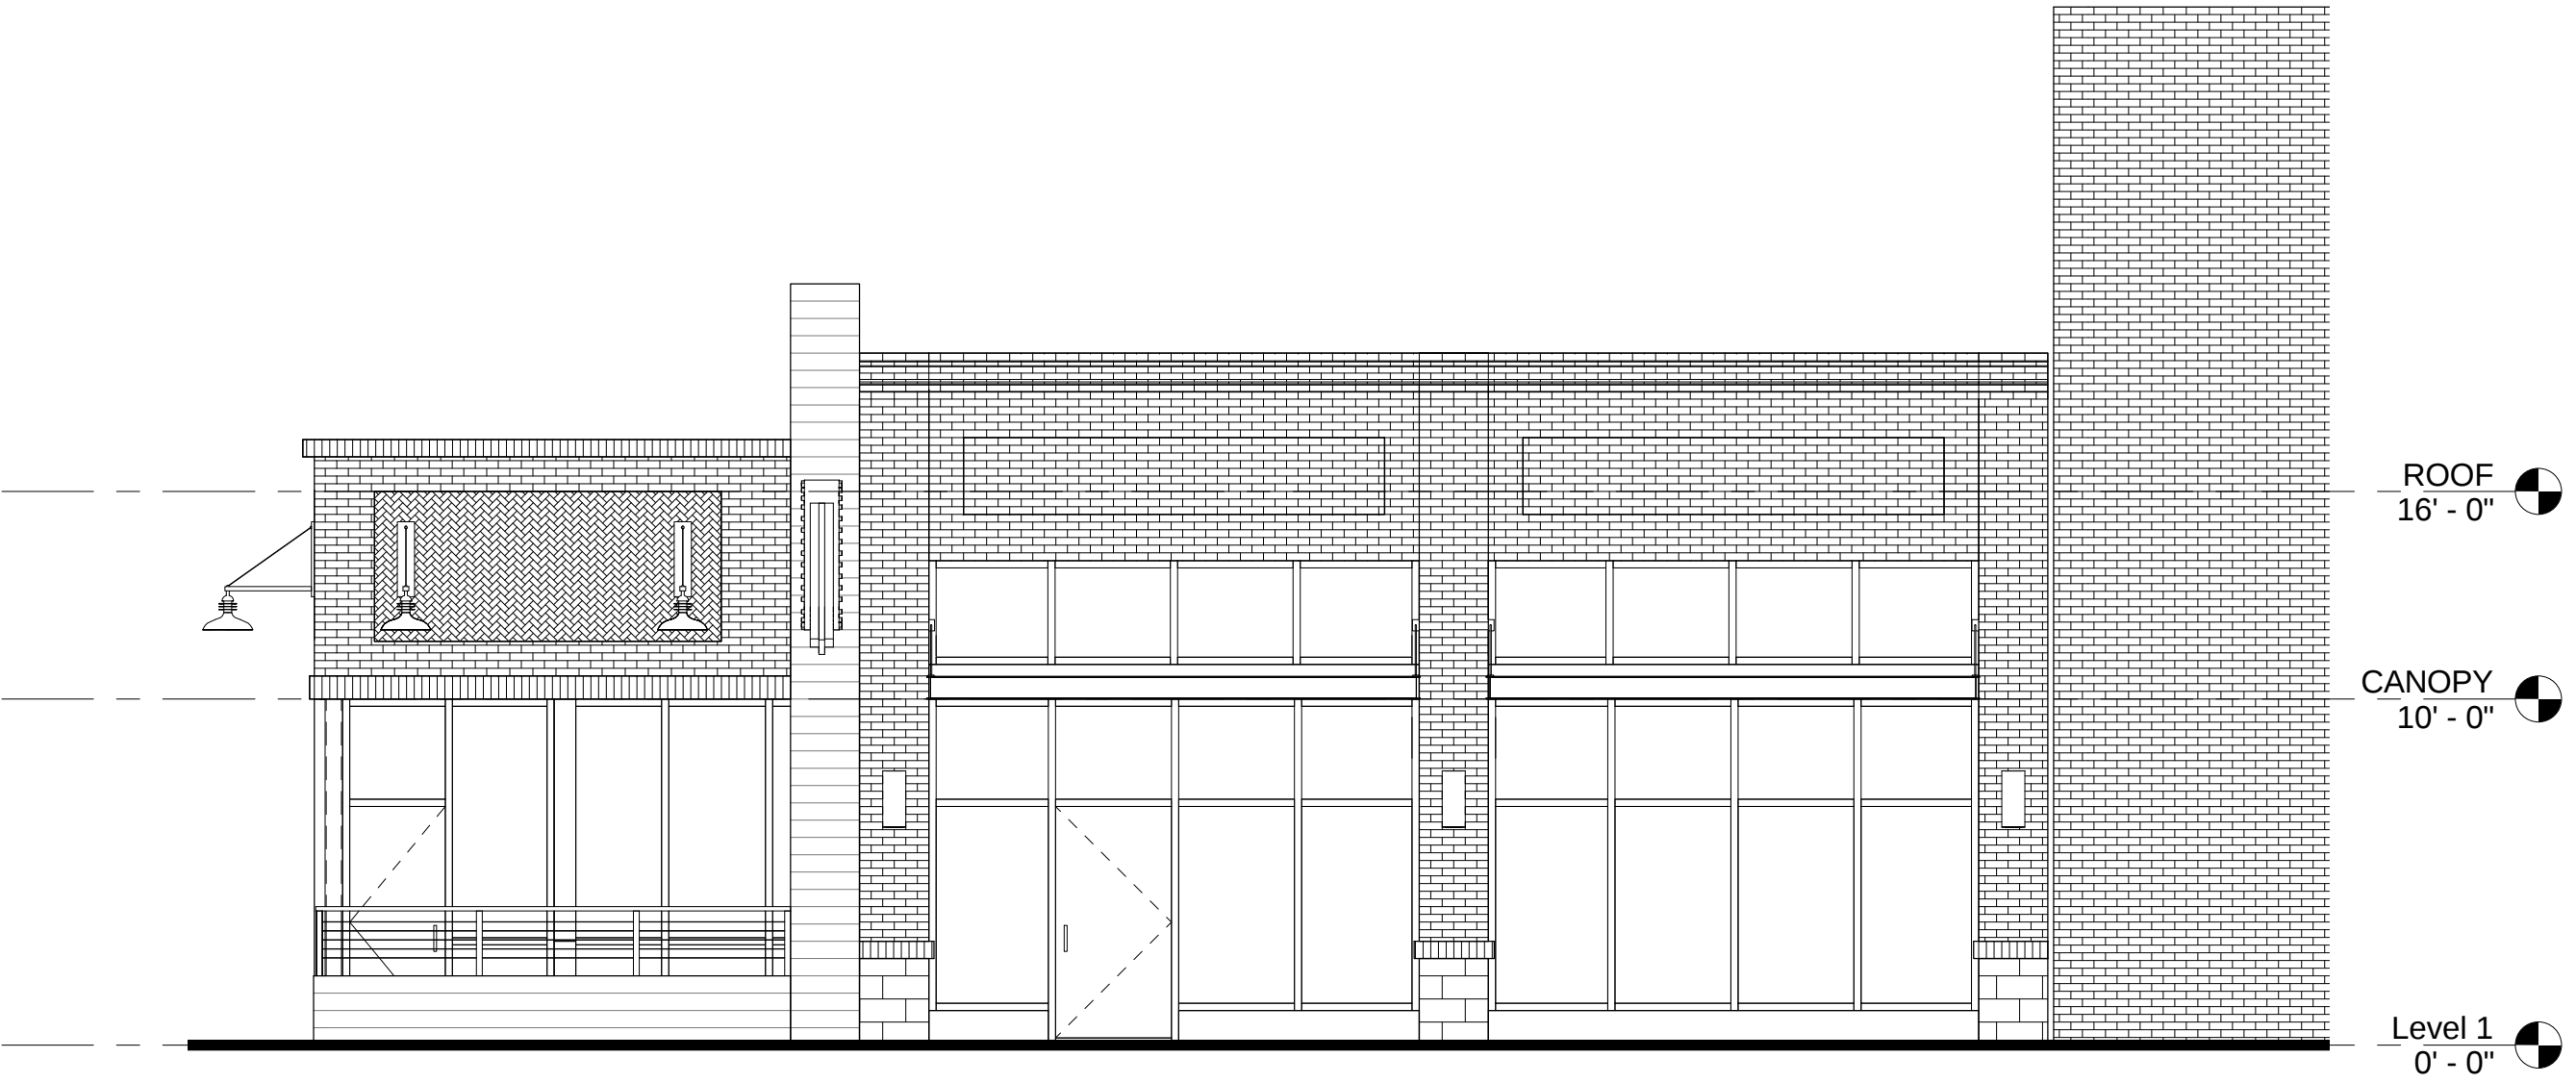

3 NORTH ELEVATION
3/16" = 1'-0"

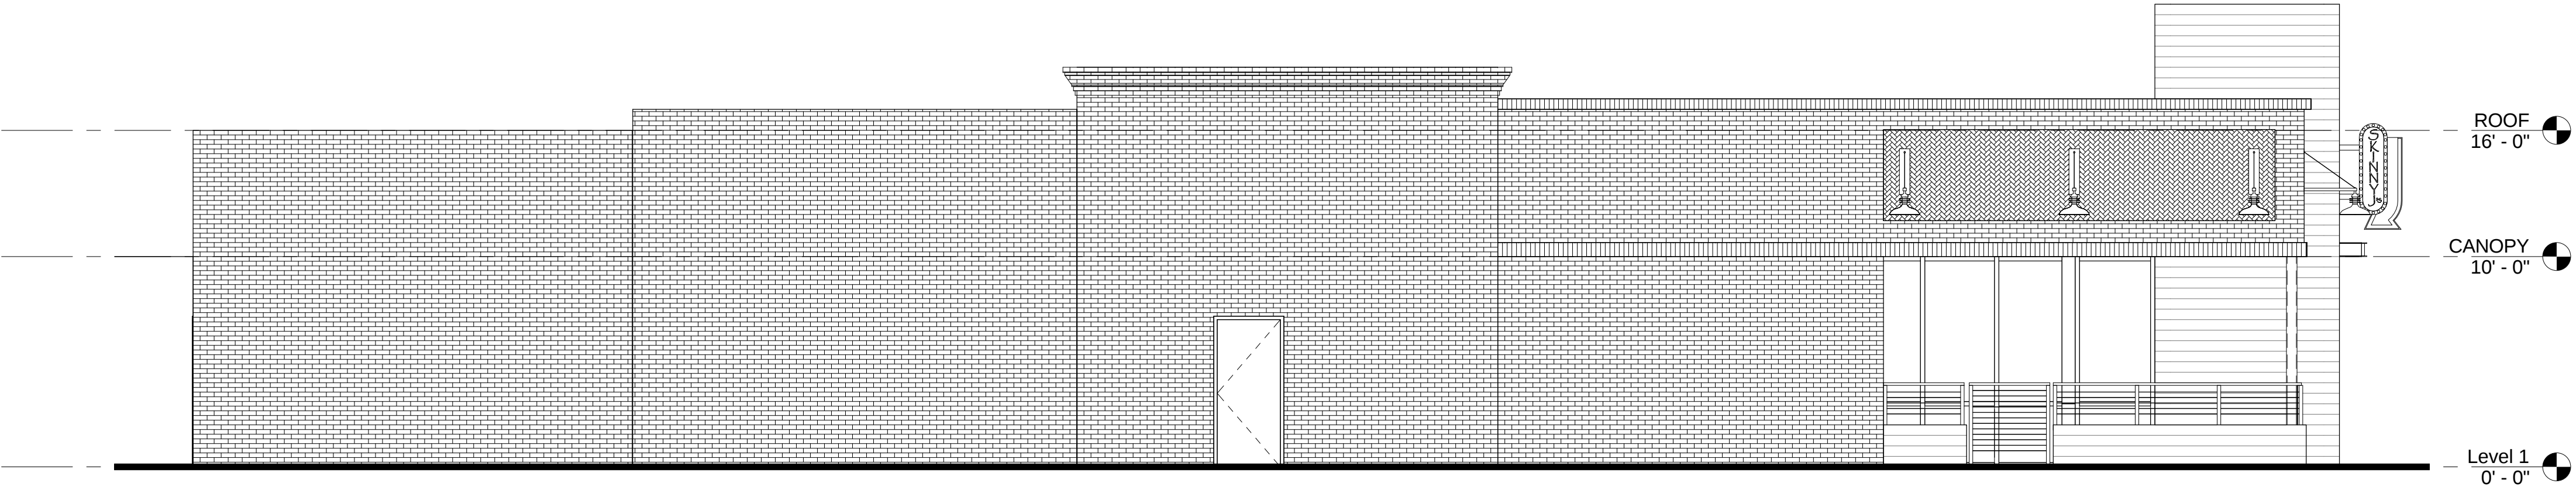

2 EAST ELEVATION
3/16" = 1'-0"

SKINNY J'S CONWAY, ARKANSAS

12-08-16