


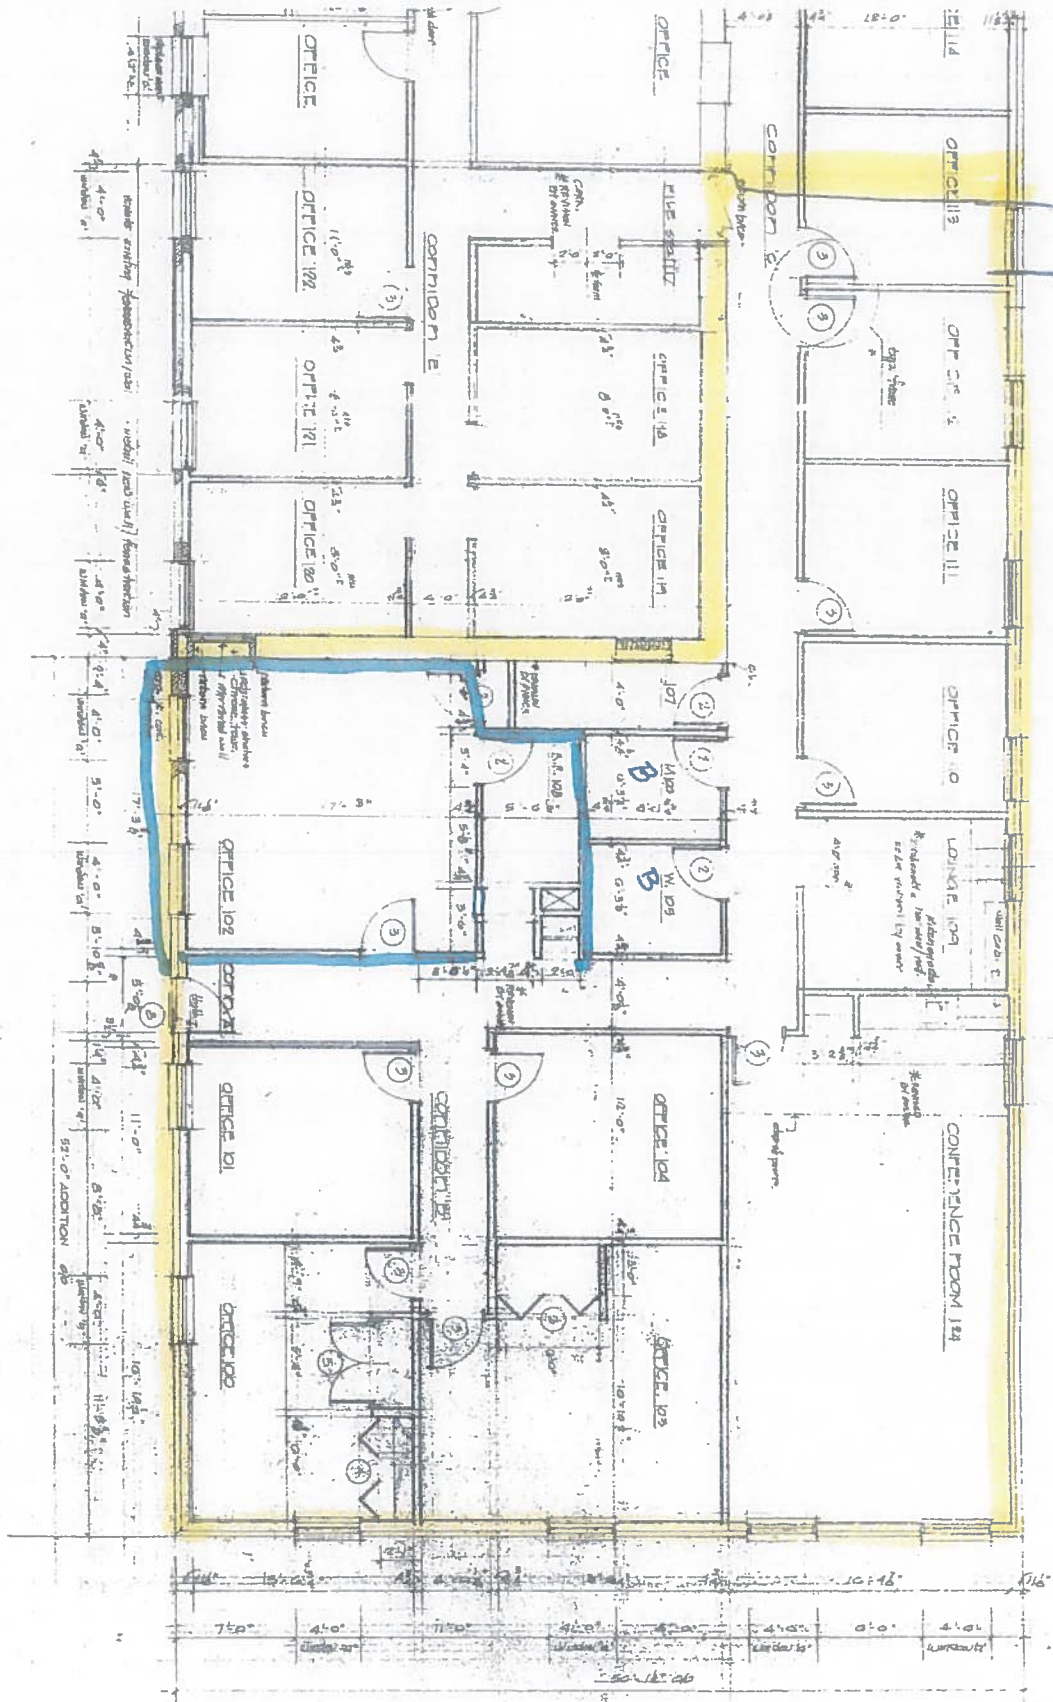

5650
740
6390
ADDITIONS/RENOVATIONS
FREDRIE BANK
PROJECT NO
104-97

* 83 APR 97 ROK/101

2991