


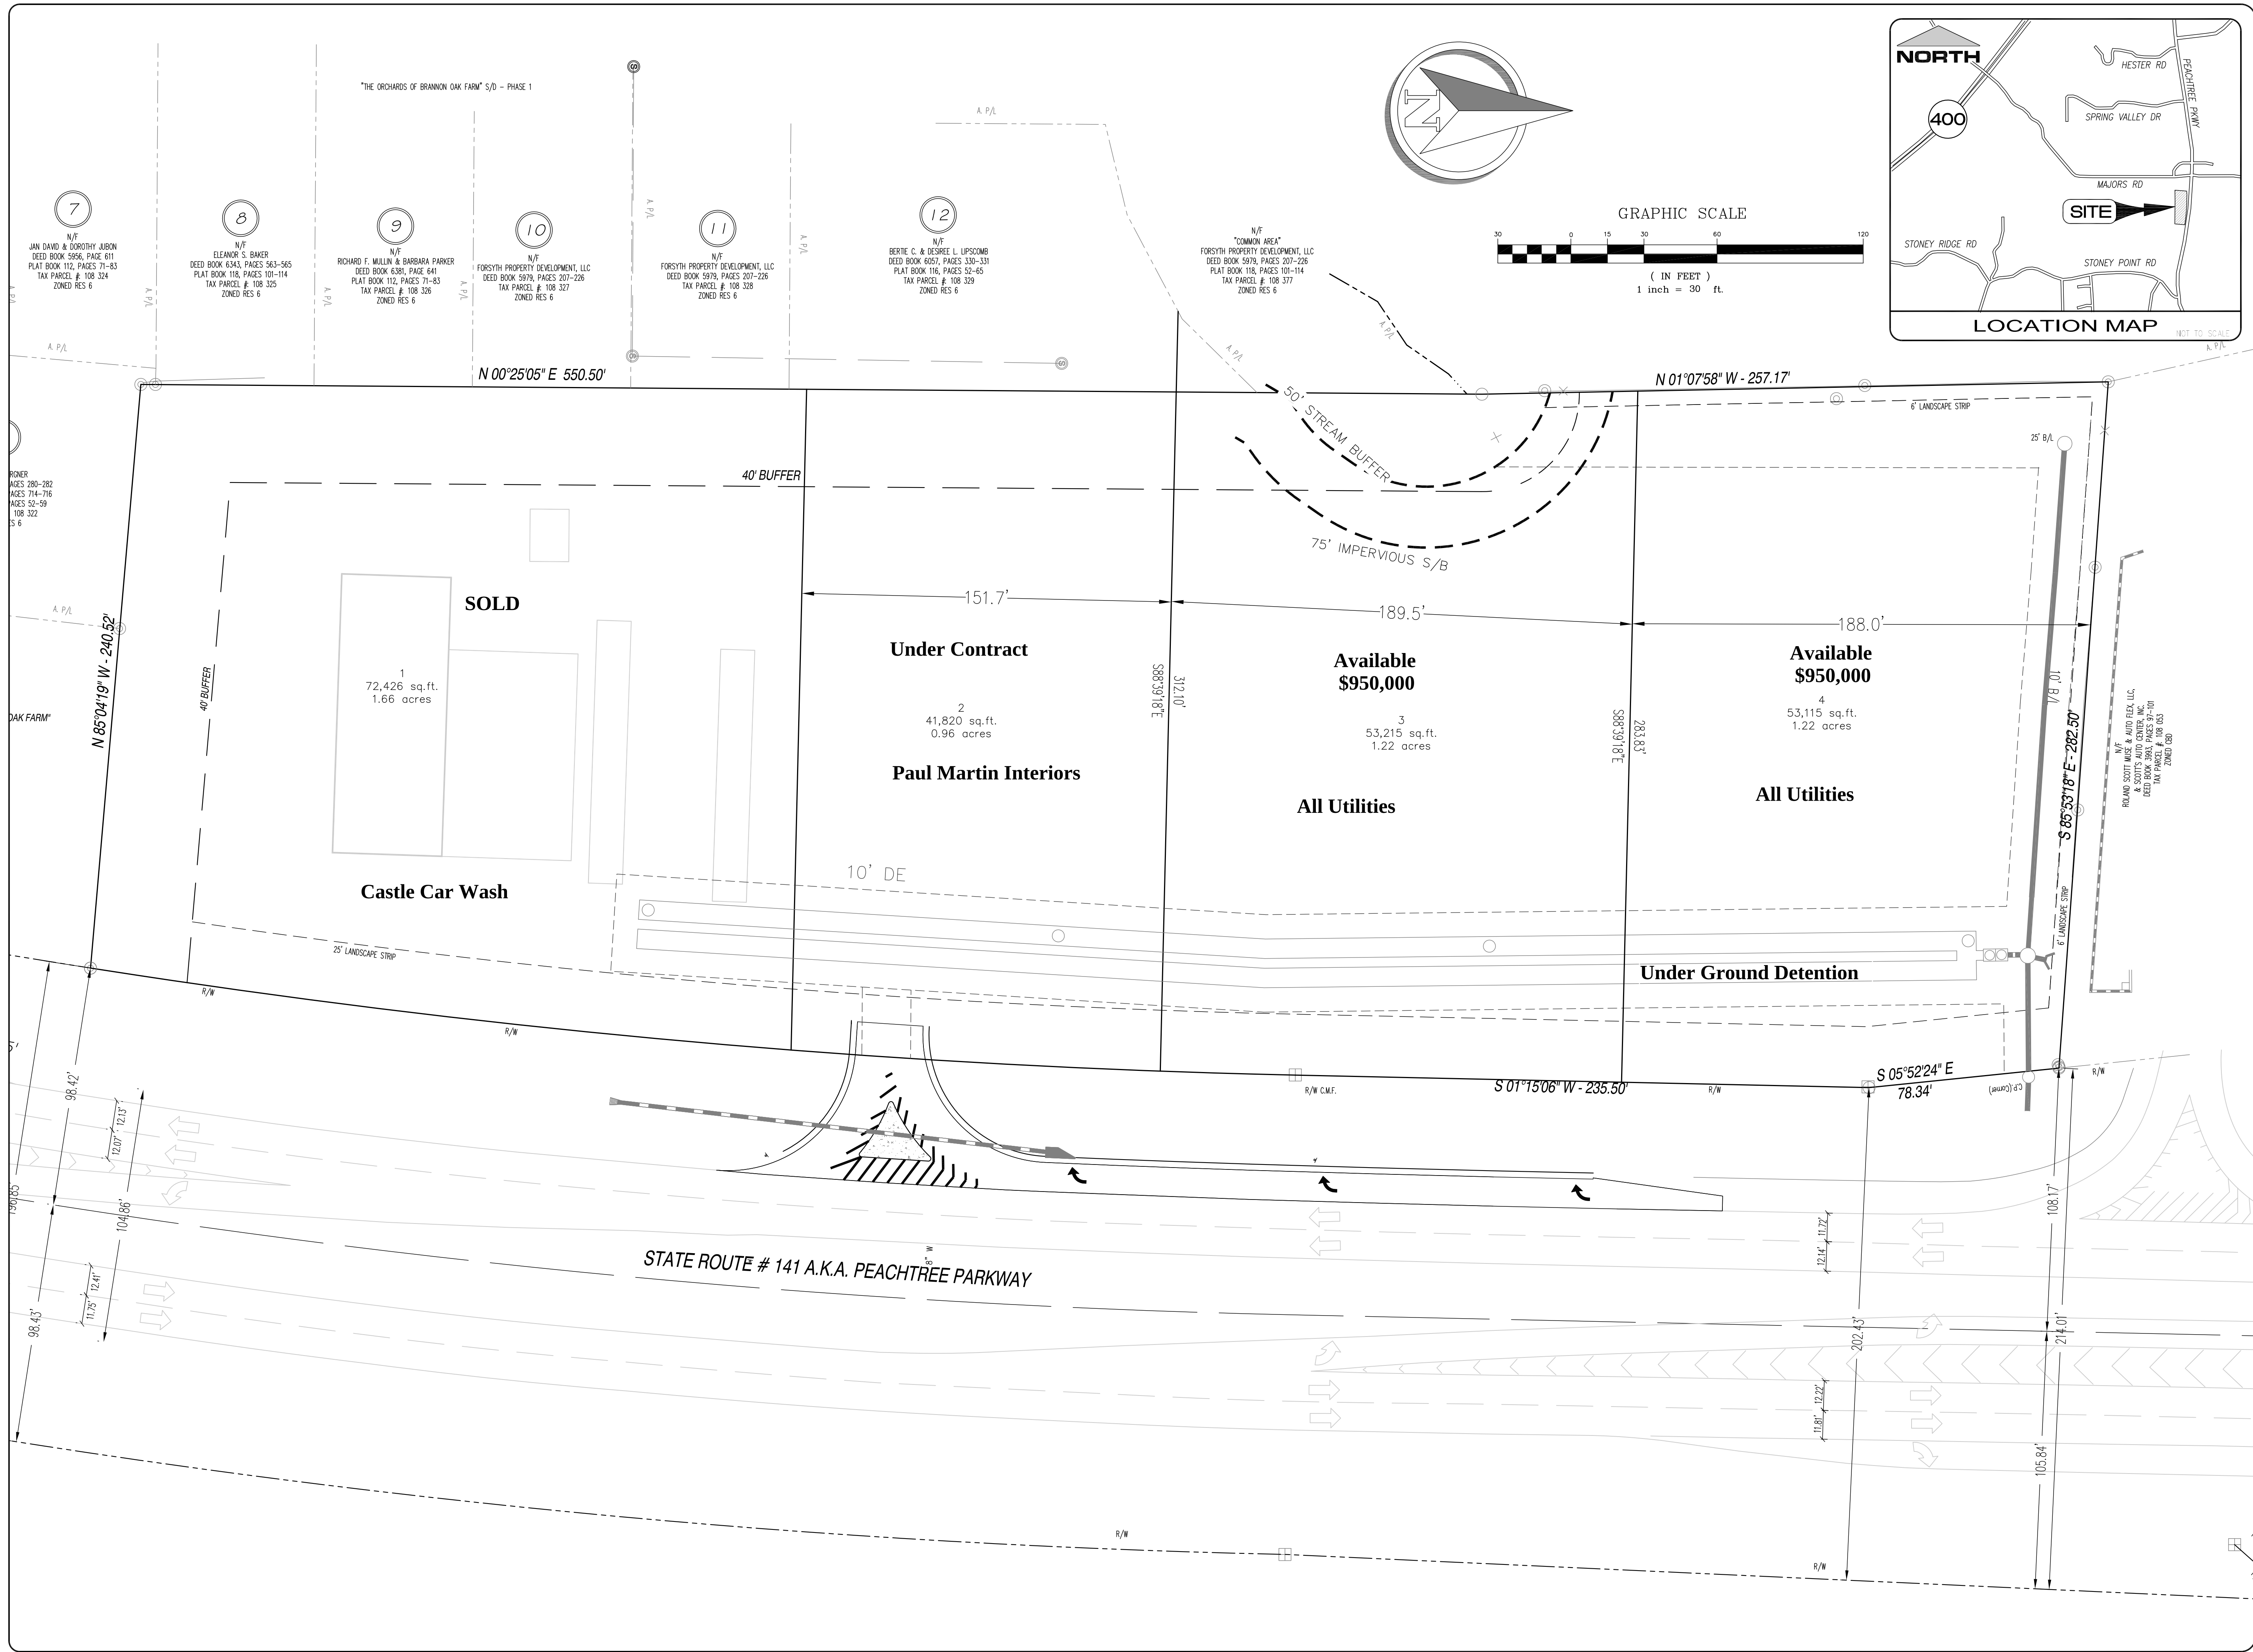

PREPARED BY

**PRIMUS**  
ENGINEERING, INC.  
CIVIL ENGINEERING - LAND PLANNING - SITE DESIGN

3010 HAMILTON MILL RD.  
BUFORD, GA 30519

PREPARED FOR

**Revised July 2016**

**PEACHTREE PAVILION**

LL 632, 2ND DIST., 1ST SECT.  
FORSYTH COUNTY, GA

**EXHIBIT**

SIGNED / SEALED

GEORGIA REGISTERED PROFESSIONAL ENGINEER  
No. 25783  
BYRON J. ARCHENY

GSWCC CERTIFICATION  
NO. 0000006899

| No. | DATE | REVISION | DESIGNED BY: BJA | DRAWN BY: BJA | CHECKED BY: BJA | SCALE  | SHEET |
|-----|------|----------|------------------|---------------|-----------------|--------|-------|
|     |      |          |                  |               |                 |        |       |
| 1   |      |          |                  |               |                 | 1"=30' | 1     |
| 2   |      |          |                  |               |                 |        |       |
| 3   |      |          |                  |               |                 |        |       |
