
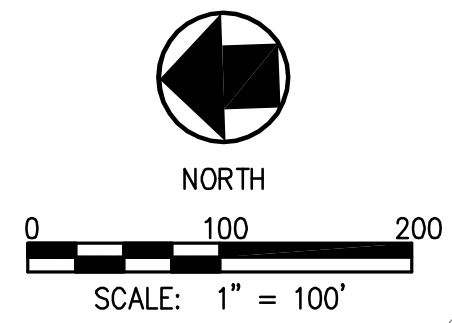


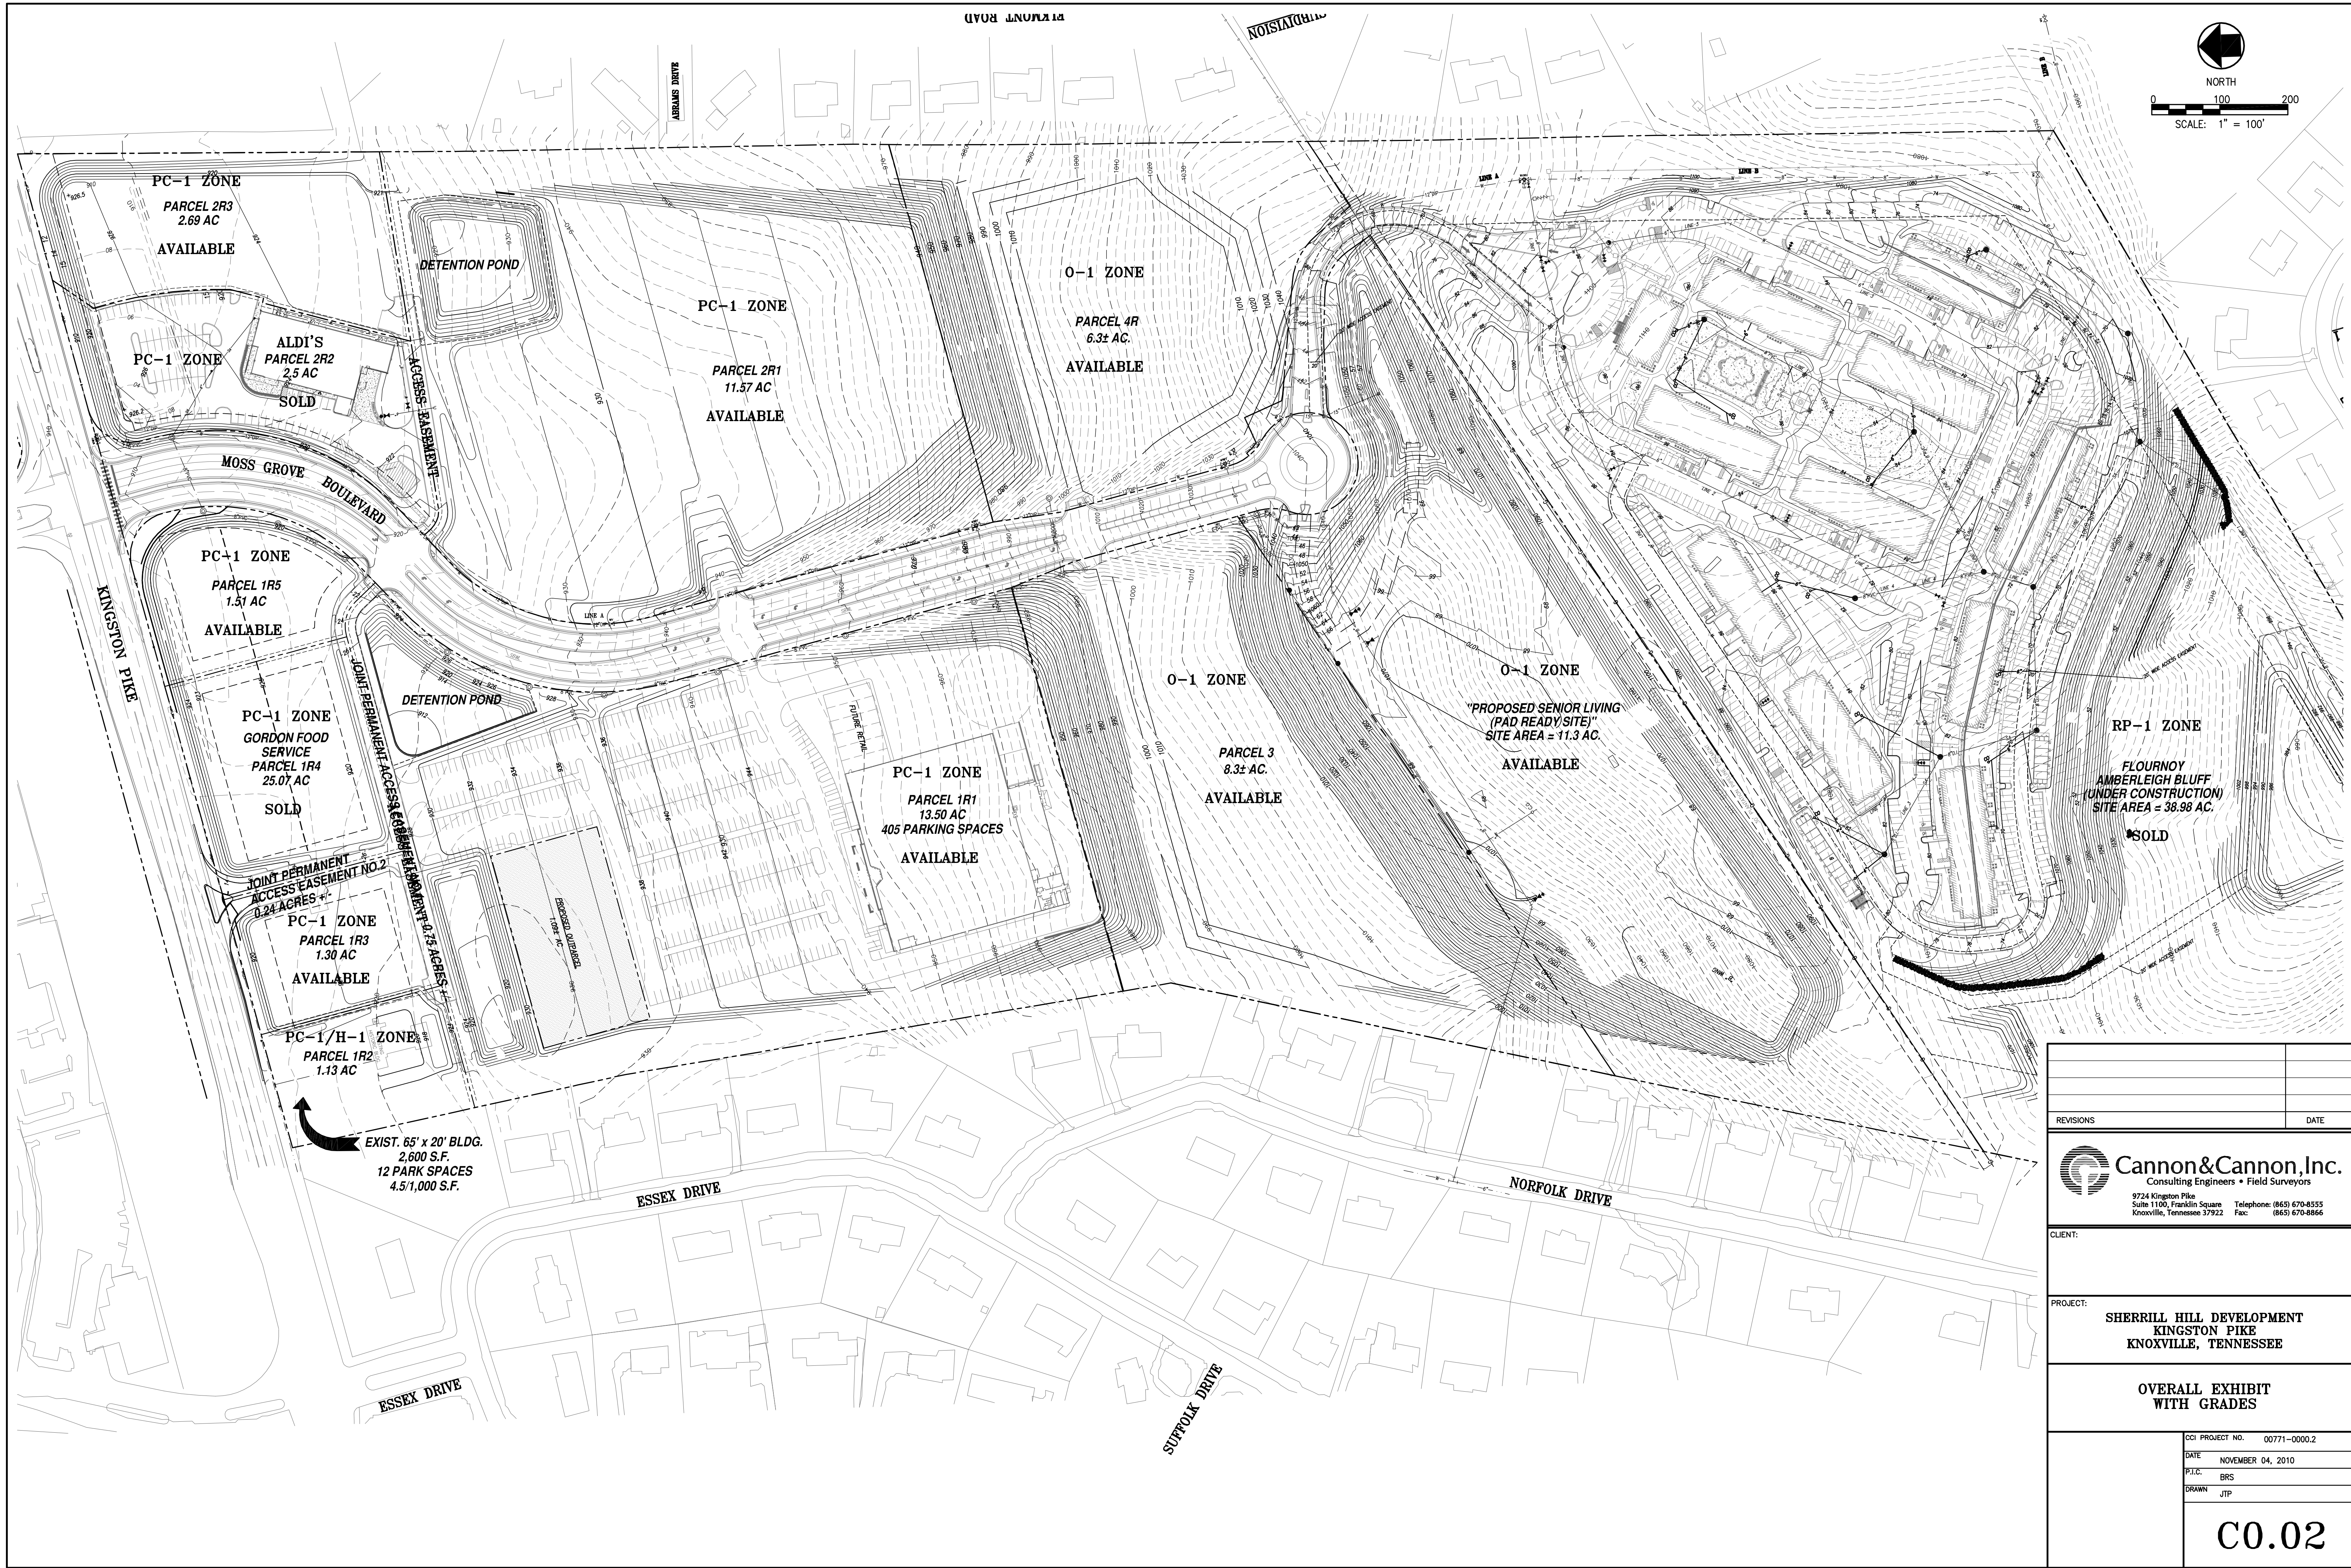

REVISIONS	DATE
 Cannon & Cannon, Inc. Consulting Engineers • Field Surveyors 9724 Kingston Pike Suite 1100, Franklin Square Knoxville, Tennessee 37922 Telephone: (865) 670-8555 Fax: (865) 670-8866	
CLIENT:	
PROJECT:	
SHERILL HILL DEVELOPMENT KINGSTON PIKE KNOXVILLE, TENNESSEE	
OVERALL EXHIBIT WITH GRADES	
CCI PROJECT NO. 00771-0000.2	
DATE	NOVEMBER 04, 2010
P.T.C.	ERS
DRAWN	JTP
C0.02	