


Randall W. Brown & Associates, Inc.
 Professional Land Surveyors
 Planners • Consultants
 228 W. Causeway App. Mandeville, LA 70448
 (985) 624-5368 FAX (985) 624-5309

Date: APRIL 5, 2002
 Survey No. 02257
 Scale: 1"=100'
 Drawn By: M.F.H.
 Revised:

THE SURVEY AND RESTRICTIONS SHOWN ON THIS SURVEY ARE LIMITED TO THOSE SET FORTH IN THE DESCRIPTION FURNISHED US AND THERE IS NO REPRESENTATION THAT ALL APPLICABLE SURVEYS AND RESTRICTIONS ARE SHOWN HEREON. THE SURVEYOR HAS MADE NO TITLE SEARCH OR PUBLIC RECORD SEARCH IN COMPILING THE DATA FOR THIS SURVEY. SURVEYED IN ACCORDANCE WITH THE LOUISIANA "MINIMUM STANDARDS FOR PROPERTY BOUNDARY SURVEYS" FOR A CLASS C SURVEY.

Survey of
LOT 164 * FLOWER ESTATES SUBDIVISION * SECTION A
ST. TAMMANY PARISH, LOUISIANA
FOR
YONG KIL CHIN AND HEE SO CHIN

FRM Panel# 225 205 0230C Rev. 10-17-89
 Note: This is to certify that I have consulted the Federal Insurance Administration Flood Hazard Boundary Maps and found the property described IS NOT located in a special flood hazard area. It is located in Flood Zone C.

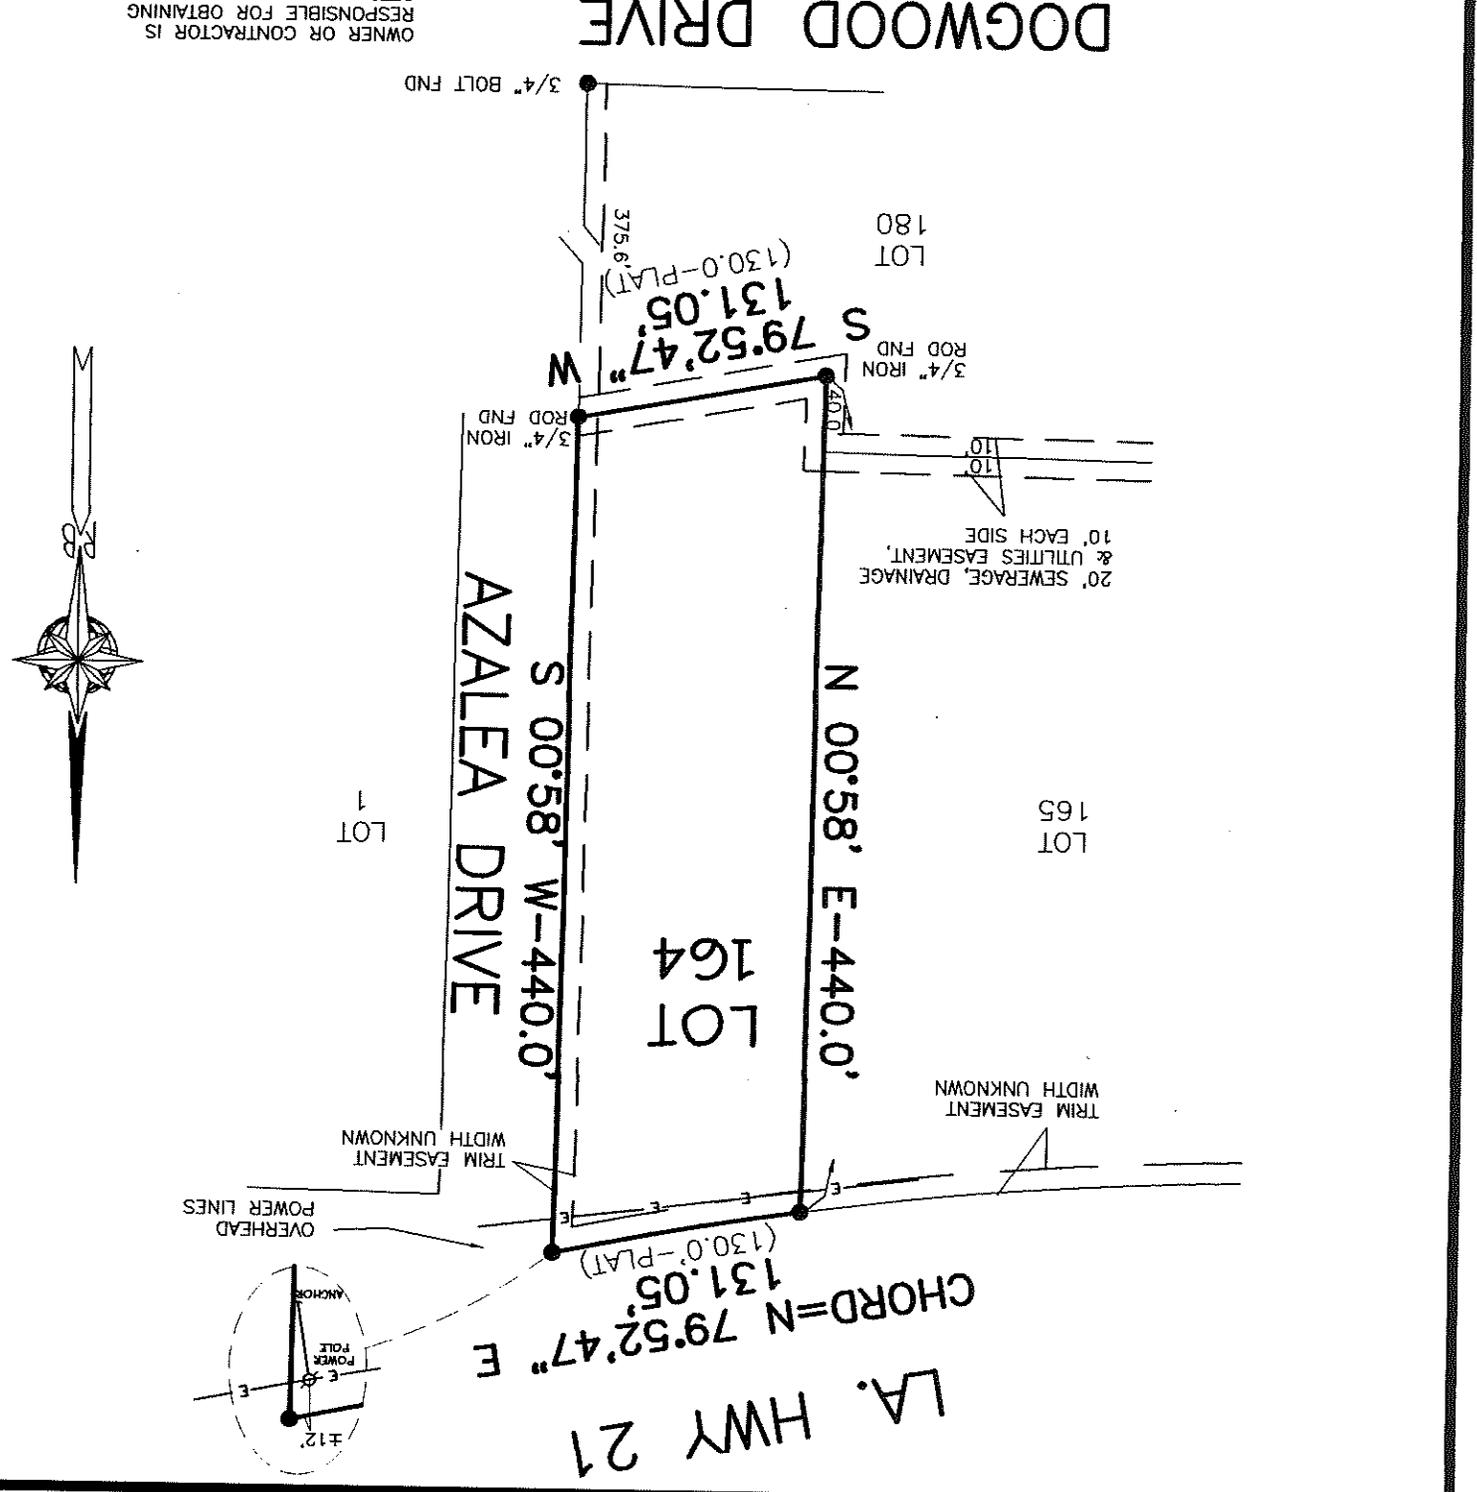

OWNER OR CONTRACTOR IS RESPONSIBLE FOR OBTAINING SETBACKS BEFORE CONSTRUCTION BEGINS.
 ● DENOTES 1/2" IRON ROD FND UNLESS OTHERWISE NOTED

