



LAND SURVEYOR'S CERTIFICATE

I, RALPH M. WALLEM, HEREBY CERTIFY THAT I AM A LICENSED PROFESSIONAL LAND SURVEYOR LICENSED IN COMPLIANCE WITH THE LAWS OF THE COMMONWEALTH OF KENTUCKY. I FURTHER CERTIFY THAT THIS PLAT AND SURVEY ON THE LAND WER PERFORMED BY ME, OR PERSONS UNDER MY DIRECT SUPERVISION, AND THAT THE DIRECTIONAL AND LINEAR MEASUREMENTS ARE BEING WITNESSED BY MONUMENTS SHOWN HEREON AND ARE TRUE AND CORRECT TO THE BEST OF MY KNOWLEDGE, THE RURAL SURVEY, AND THE PLAT ON WHICH IT IS BASED, MEETS ALL SPECIFICATIONS AS STATED IN KAR 201 18:150.

Ralph M. Wallem
RALPH M. WALLEM, STATE OF KENTUCKY PLS #2195

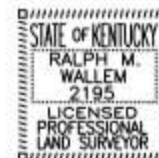

DATE

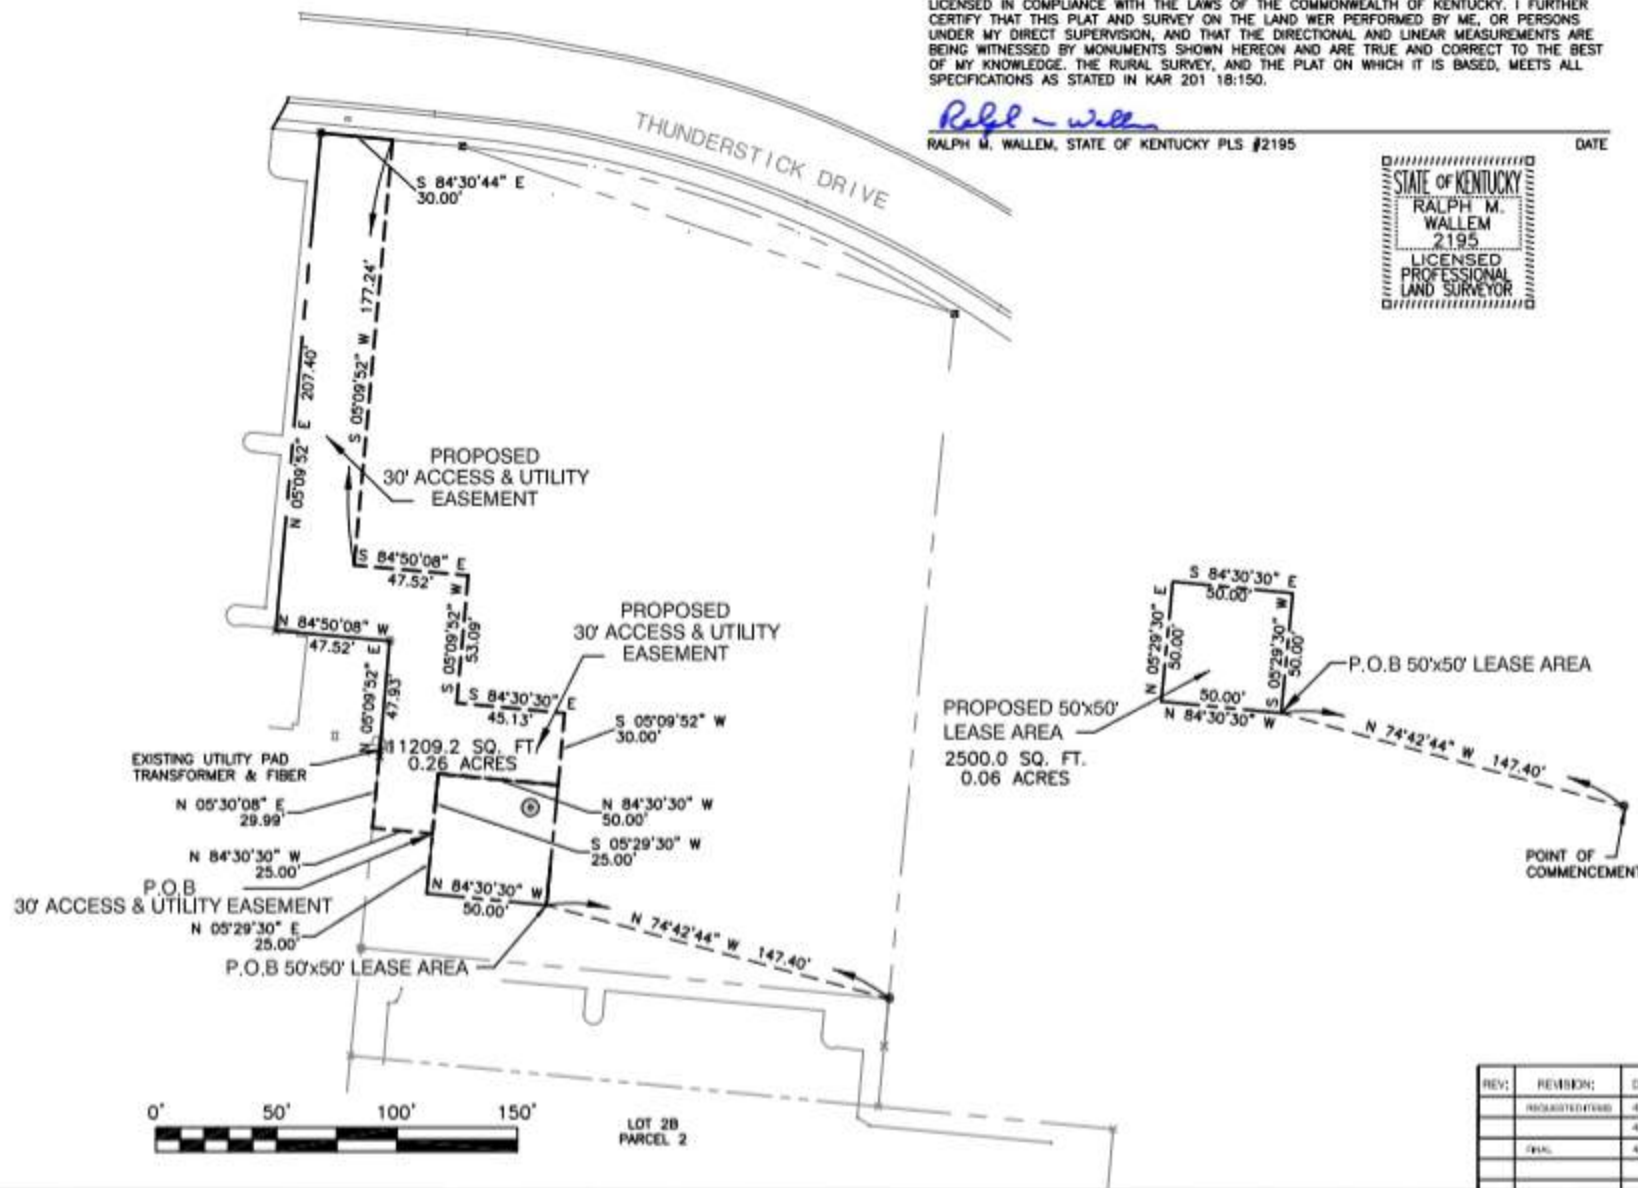

PREPARED FOR:

at&t

PREPARED FOR:

MasTec

BENCHMARK SERVICES, INC.
Consulting Engineers
Land Surveyors
318 North Main Street
Huntingburg, IN 47542
(812) 683-3040
benchmark@ymw.benchmark.com

SITE INFORMATION:

SITE NUMBER:
KY-LXU5233

SITE NAME:
THUNDERSTICK DR

SITE ADDRESS:
2196 THUNDERSTICK DR
LEXINGTON, KY 40505
FAYETTE COUNTY

TAX PARCEL NUMBER:
38234220

PROPERTY OWNER:
RAINMAKER HQ, LLC
2240 EXECUTIVE DR
SUITE 201
LEXINGTON, KY 40505

SOURCE OF TITLE:
SPECIAL WARRANTY DEED
RECORDED 3/3/2016
BOOK 3379, PAGE 493

LATITUDE: 38° 02' 40.09" N
LONGITUDE: 84° 25' 37.50" W

DWG BY: GVV
CHKD BY: RMV
DATE: 12.15.18

REV	REVISION	DATE
0	PRELIMINARY	12.15.18
1	FINAL	12.26.18
2	VESTING DEED	1.4.19
3	MOVE SITE	2.16.19
4	RECORD DEED	4.1.19

LAND SURVEYOR NOTE:
THIS DRAWING REPRESENTS THE CREATION OF A PROPOSED LEASE AREA AND AN ACCESS & UTILITY EASEMENT. NO SURVEY WAS COMPLETED ON THE PARENT PARCEL BY BENCHMARK SERVICES, INC.

REV	REVISION	DATE
1	REQUESTED DEED	4.8.19
2	FINAL	4.10.19
3	FINAL	4.15.19

SHEET TITLE:
SITE SURVEY
SHEET NUMBER:
B-1.1