



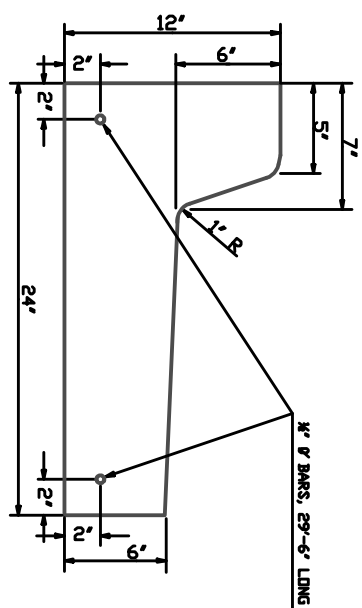


TYPICAL CURB DETAIL

N.T.S.

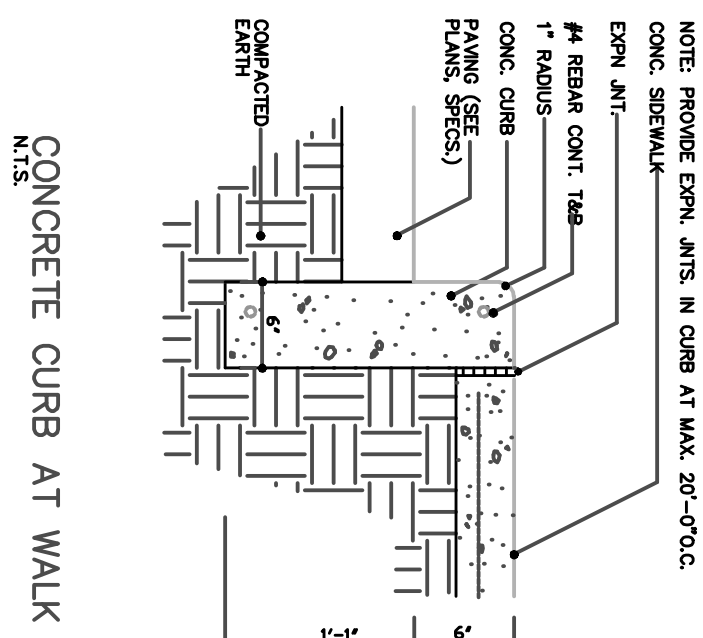


SITE AREA = 55,181 SF
IMPERVIOUS AREA = 40,119 SF
PERVIOUS AREA = 15,062 SF OR 27%.

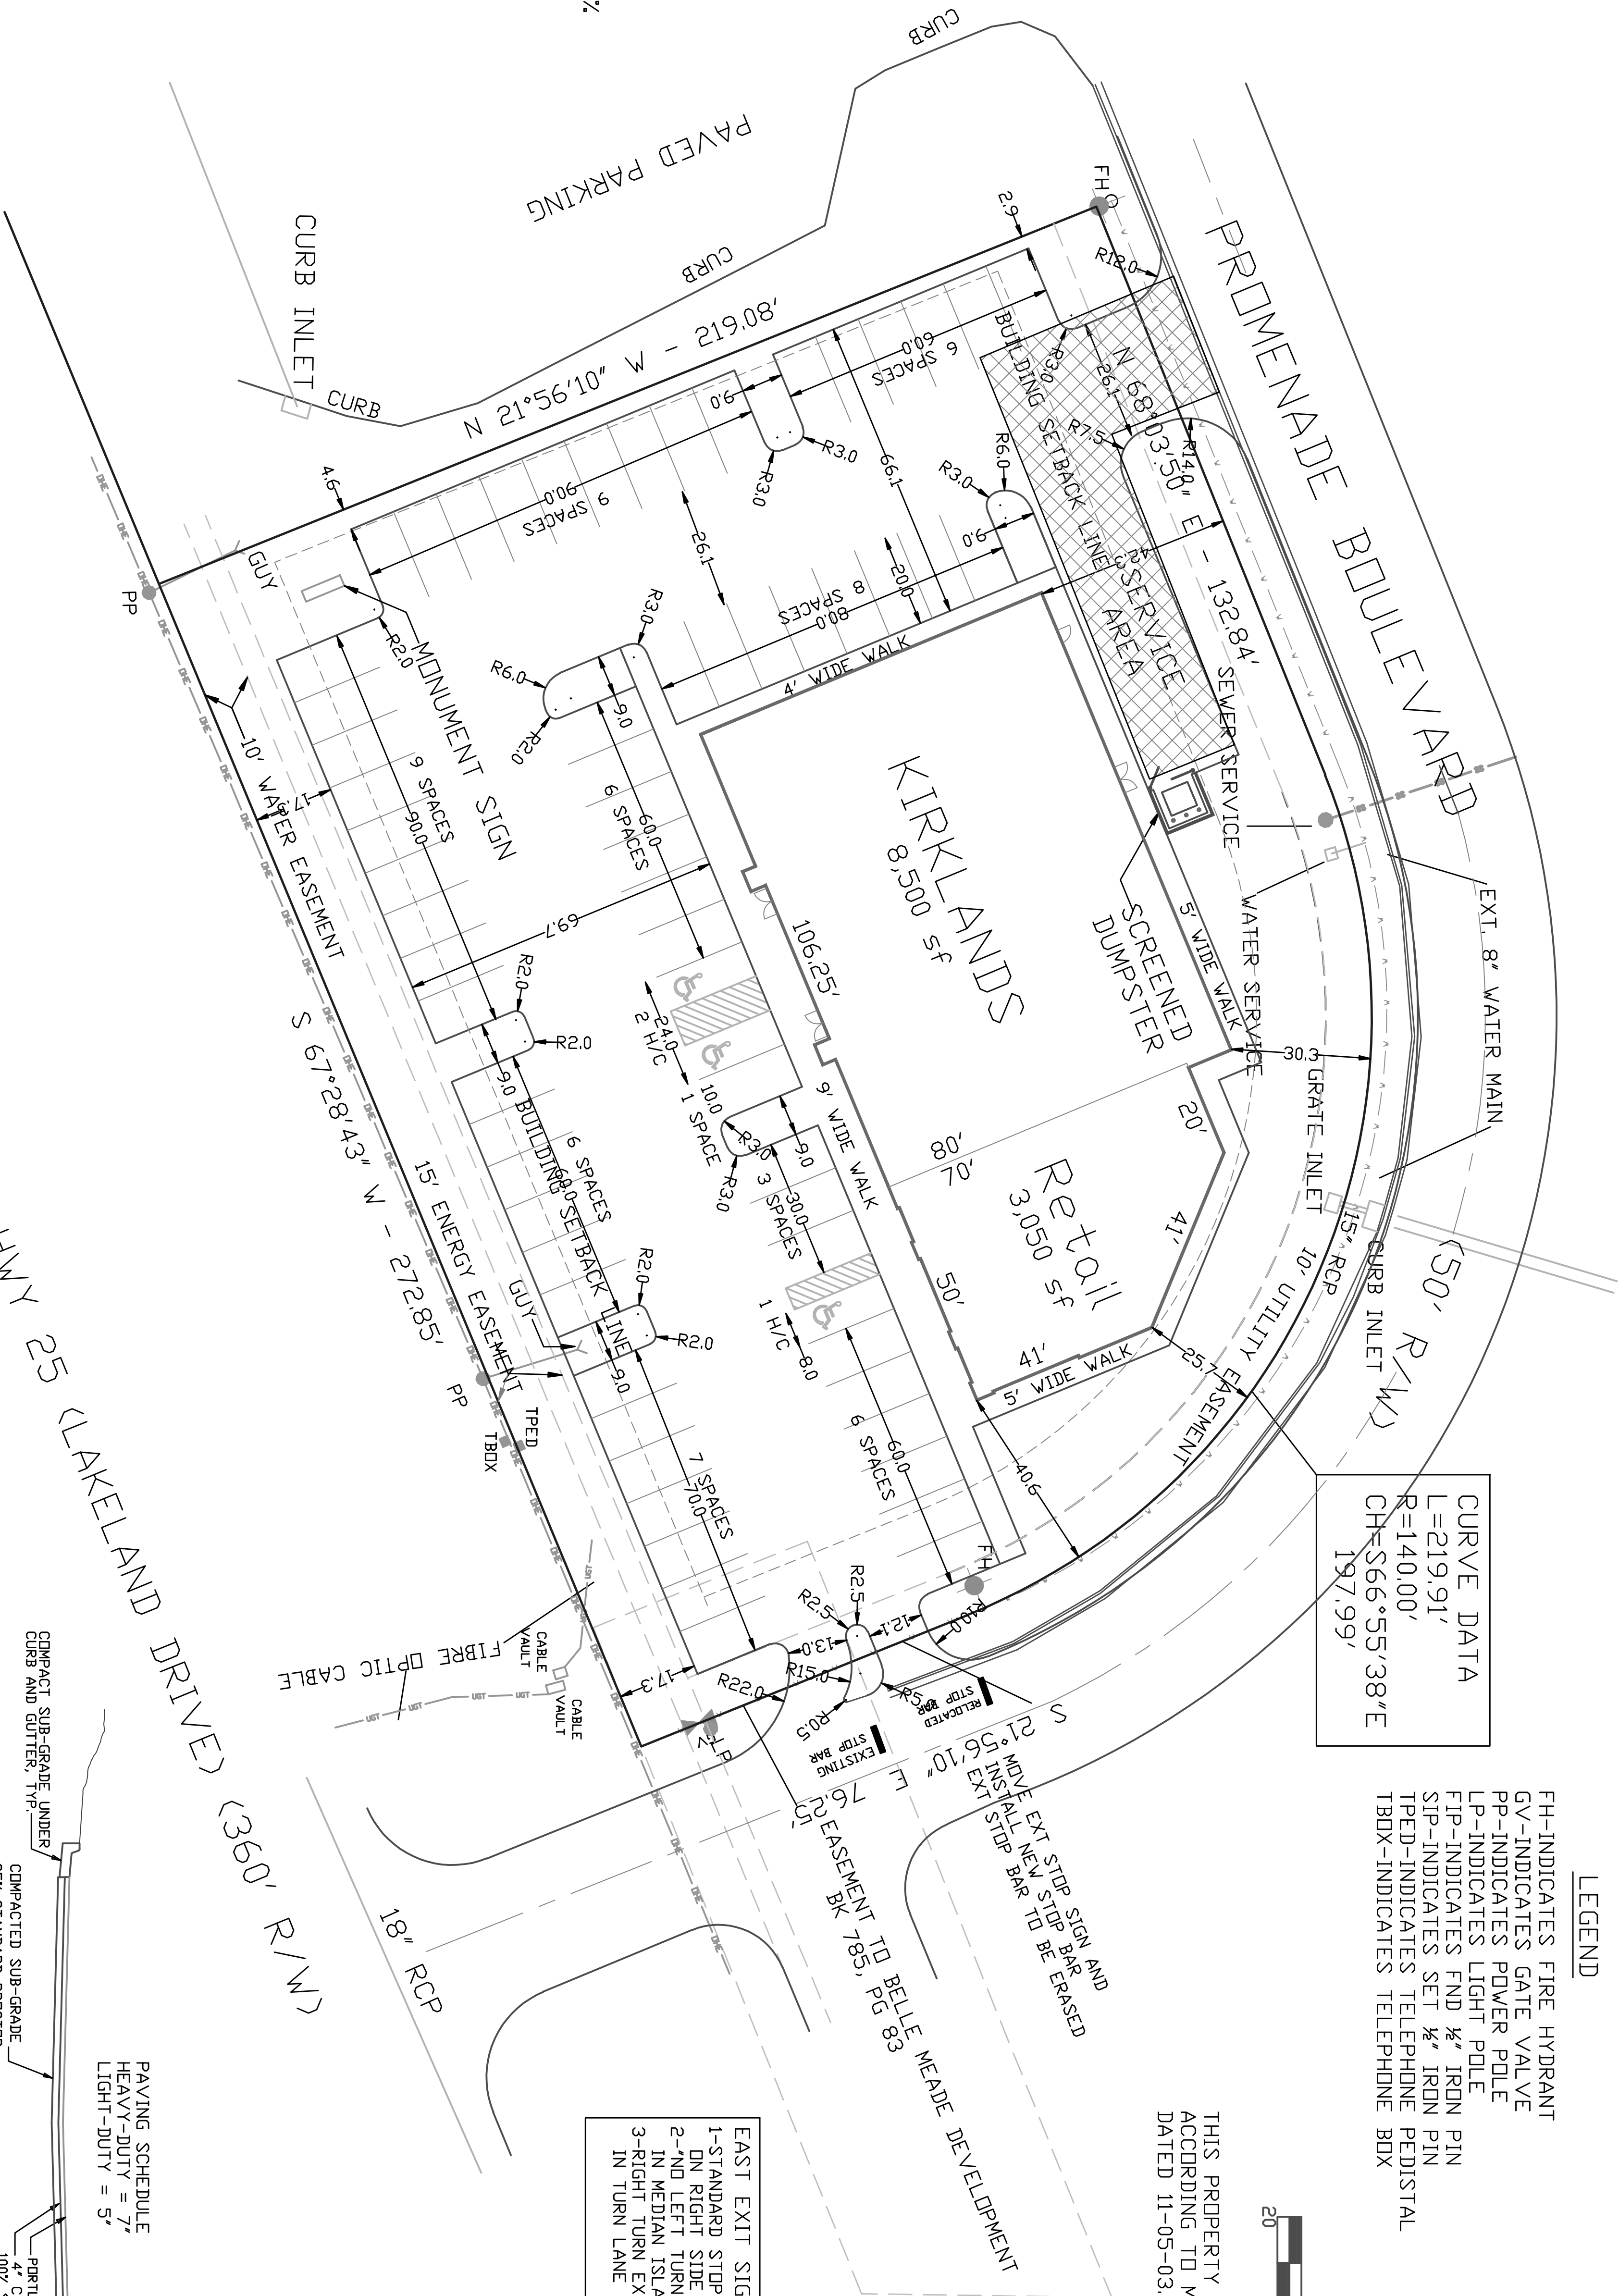


LEGEND

FH-INDICATES FIRE HYDRANT
 GV-INDICATES GATE VALVE
 PP-INDICATES POWER POLE
 LP-INDICATES LIGHT POLE
 FIP-INDICATES FND %* IRON
 SIP-INDICATES SET %* IRON
 TRED-INDICATES TELEPHONE
 BBOX-INDICATES TELEPHONE BOX

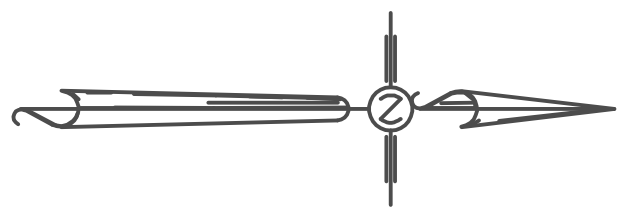

THIS PROPERTY IS IN ZONE "X"
ACCORDING TO MAP NO. 28121C0183E
DATED 11-05-03.

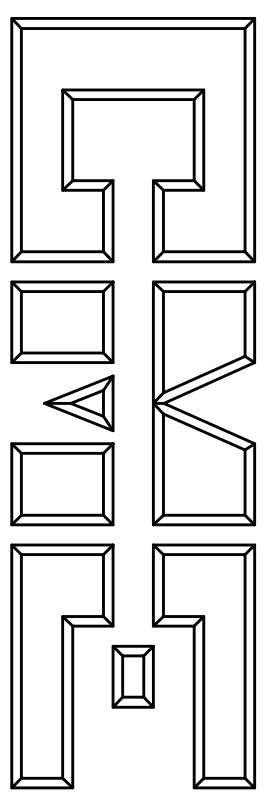

CENTRAL MISSISSIPPI ENGINEERING, INC.
2470-A HWY 49 SOUTH
FLORENCE, MS 39073
601-845-3068 JULY 15, 2013 REV. 8-19-13

PARKING TABULATIONS:

TOTAL BLDG. AREA: 11,550 sf
SPACES PER BLDG. AREA: 11,550 sf @ 1 / 200 = 58 SPACES REQUIRED
SPACES PER EMPLOYEES: 12 EMPLOYEES @ 1 SPACE PER EA. 2 EML. = 6 SPACES REQUIRED
TOTAL SPACES REQUIRED: 64 SPACES
TOTAL SPACES PROVIDED: 64 SPACES

MISSISSIPPI HWY 25 (LAKELAND DRIVE) (390' R/W)

COMPACT SUB-GRADE UNDER CURB AND GUTTER, 1'-0"

COMPACTED SUB-GRADE 95% STANDARD PROD

TYPIC

TYPICAL STREET SECTION

NOT TO SCALE

NOT TO SCALE

INDICATES HEAVY-DUTY PAVING

PAVING SCHEDULE
HEAVY-DUTY = 7'
LIGHT-DUTY = 5'

EAST EXIT SIGNAGE NOTES
1-STANDARD STOP SIGN TO BE INSTALLED
ON RIGHT SIDE OF EXIT ON SITE PROPERTY
2-ND LEFT TURN* SIGN TO BE INSTALLED
IN MEDIUM ISLAND
3-RIGHT TURN EXIT ARROW TO BE PAINTED
IN TURN LANE

SITE DIMENSION PLAN
KIRKLAND'S / RETAIL
CITY OF FLOWOOD
RANKIN COUNTY, MISSISSIPPI