
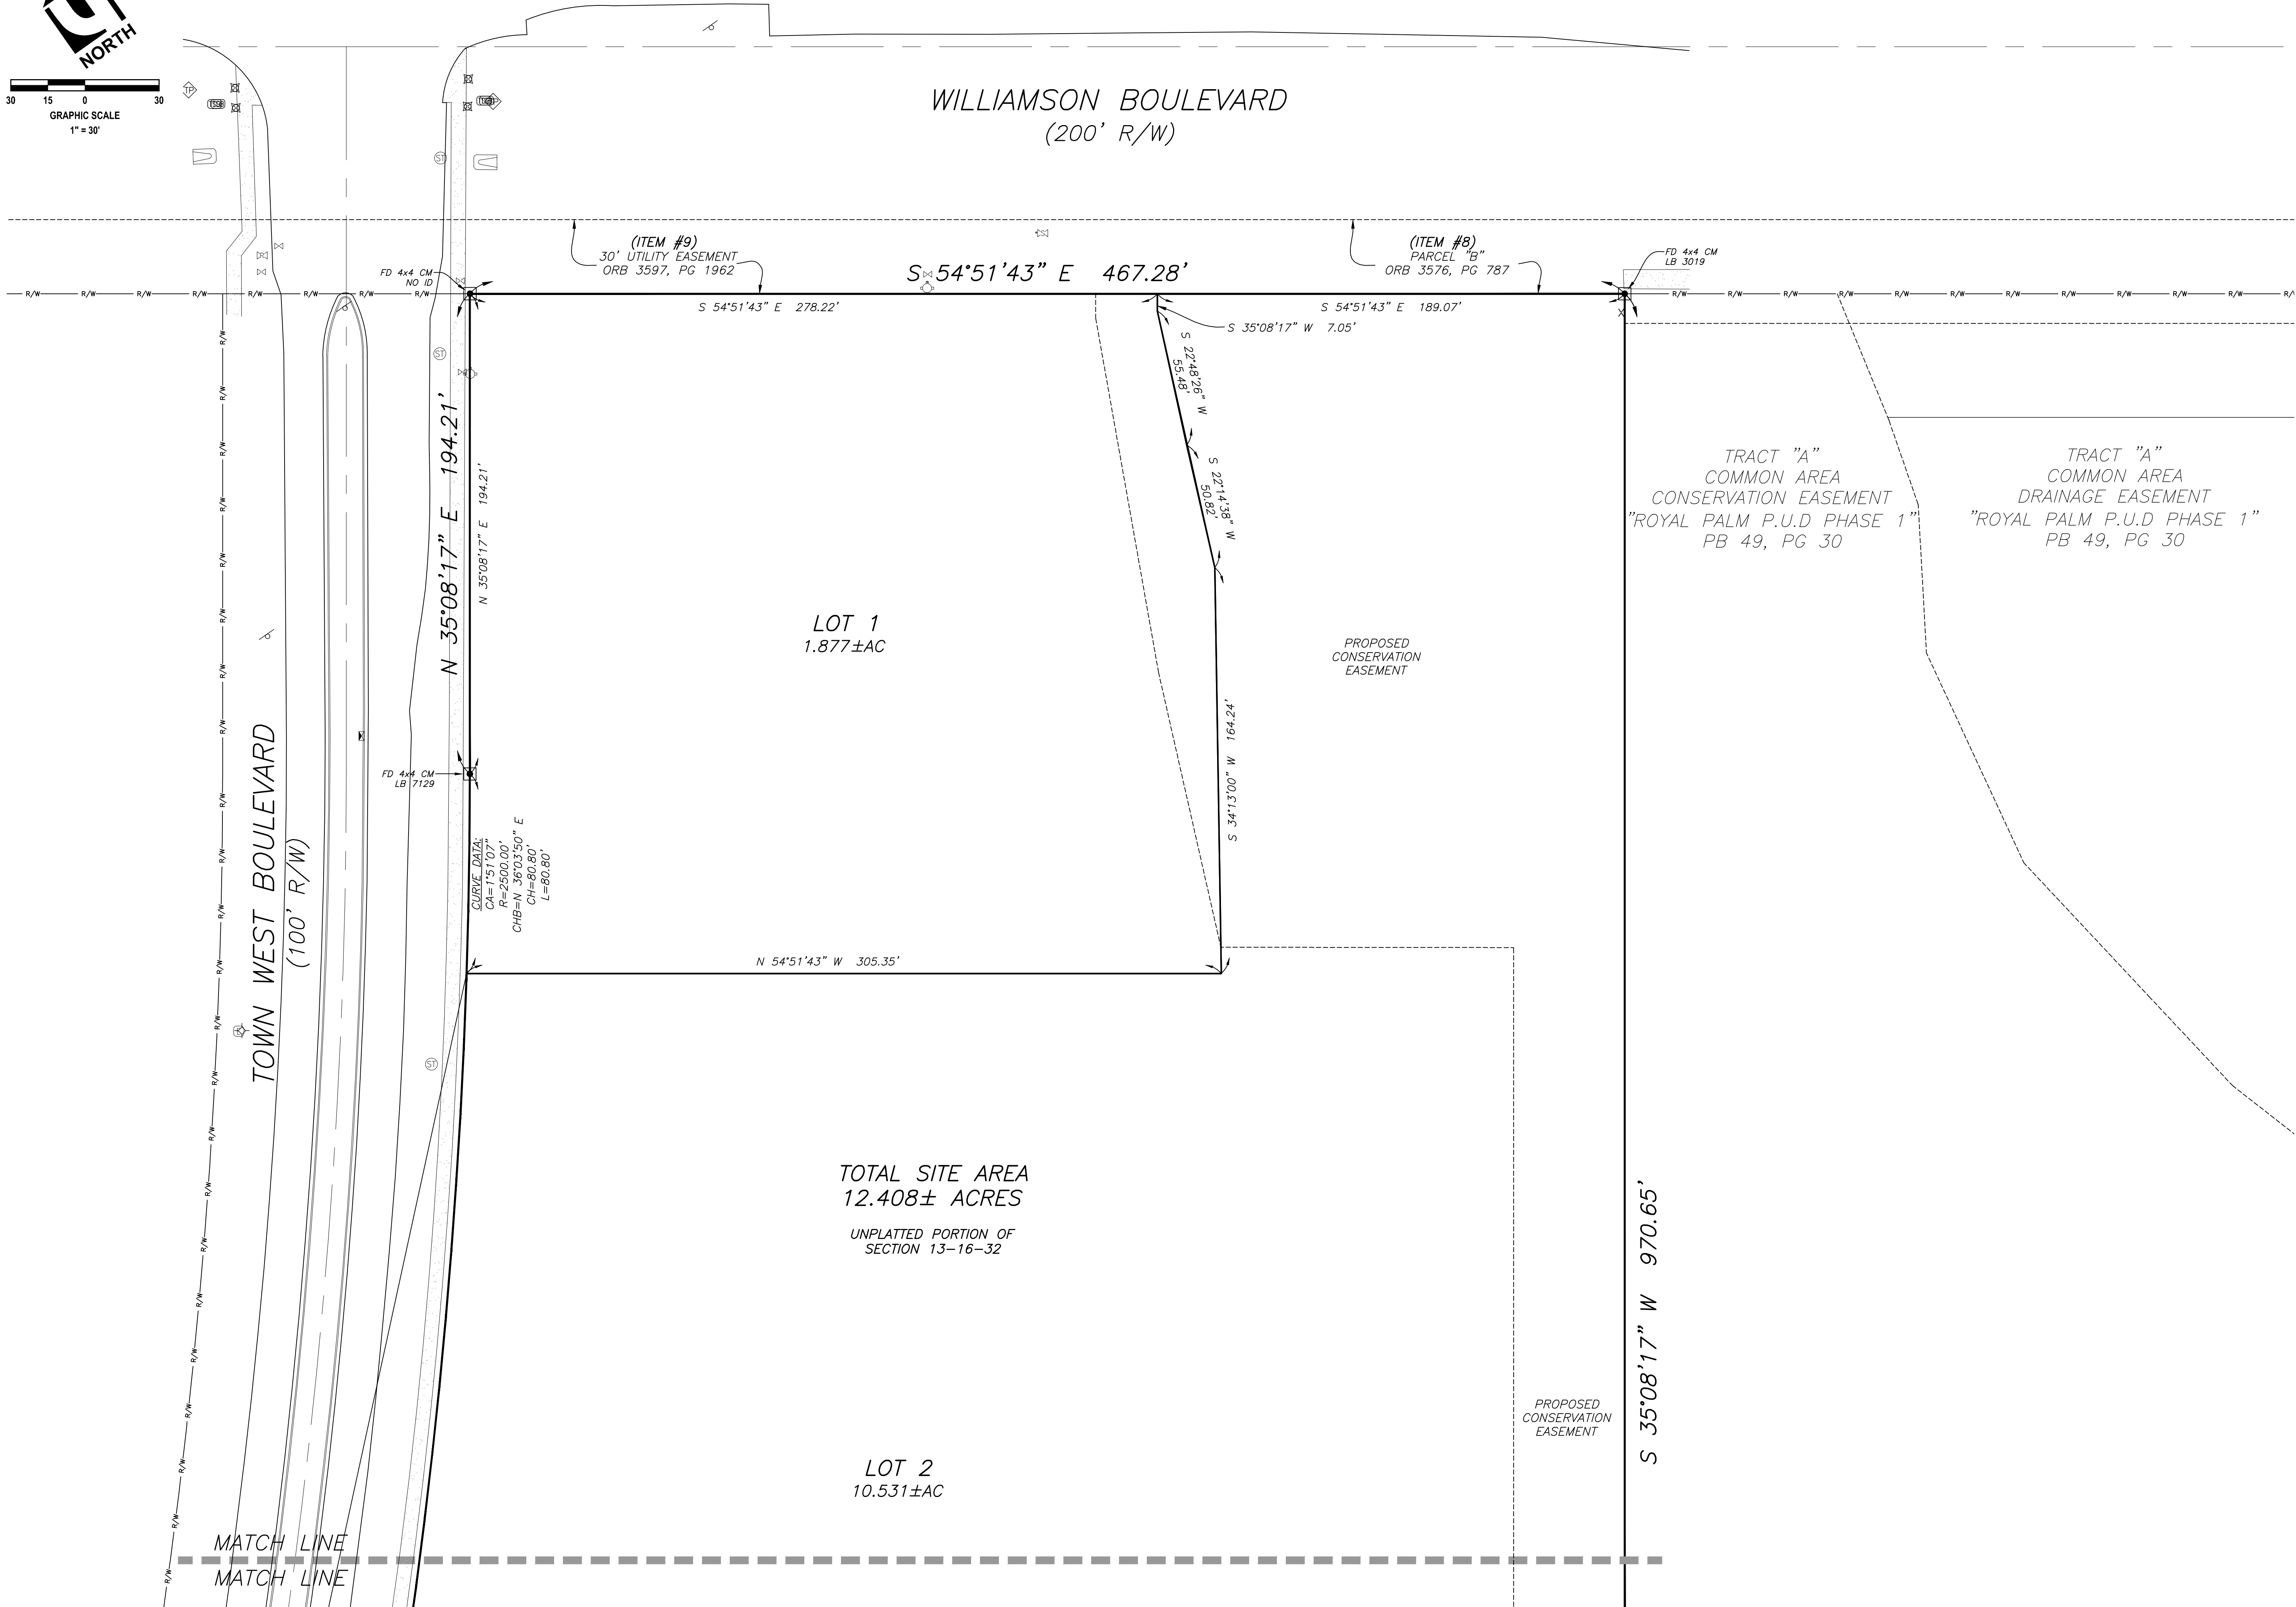


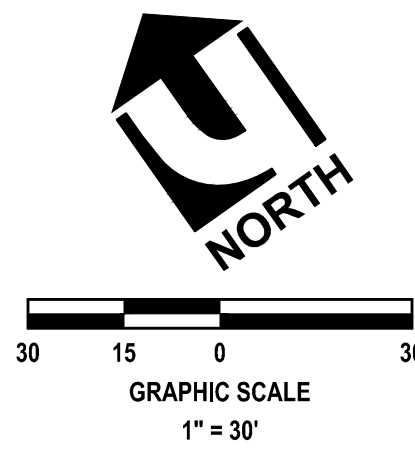

UPHAM, INC.

CIVIL ENGINEERING-SURVEYING-LANDSCAPE ARCHITECTURE

265 Kenilworth Avenue • Ormond Beach • Florida 32174

Voice: 386.672.9515 • Fax: 386.673.6554 • uphaminc.com

LB # 0003612

THIS DRAWING IS THE PROPERTY OF

UPHAM, INC. ANY USE OR

REPRODUCTION IN WHOLE OR PART IS

PROHIBITED WITHOUT THE EXPRESSED

WRITTEN CONSENT OF UPHAM, INC.

COPYRIGHT 2021 ALL RIGHTS RESERVED

THIS MAP IS INTENDED TO BE DISPLAYED AT A SCALE OF 1" = 30' OR SMALLER.

ANY USE OF THIS FILE AT A SCALE LARGER THAN STATED SHALL BE AT THE USER'S OWN RISK.

SEE CERTIFICATION FOR
SURVEYOR SIGNATURE

SURVEY
MAP

THIS MAP IS NEITHER FULL NOR
COMPLETE WITHOUT THE REPORT

TYPE OF SURVEY: ALTA/NSPS LAND TITLE AND SPECIAL PURPOSE	LOCATION No: 16-32-13
MAP SUBJECT: PARCEL ID: 6213-00-00-0037	PROJECT No: 210507
ADDRESS: TOWN WEST BOULEVARD PORT ORANGE, FLORIDA 32128	FIELD WORK BY: JGP DATE: 06/07/2021
	OFFICE WORK BY: JMB DATE: 06/08/2021
	FIELD BOOK & PG: ## - ##
	SCALE: 1" = 30'
SHEET NUMBER:	

SU-1