


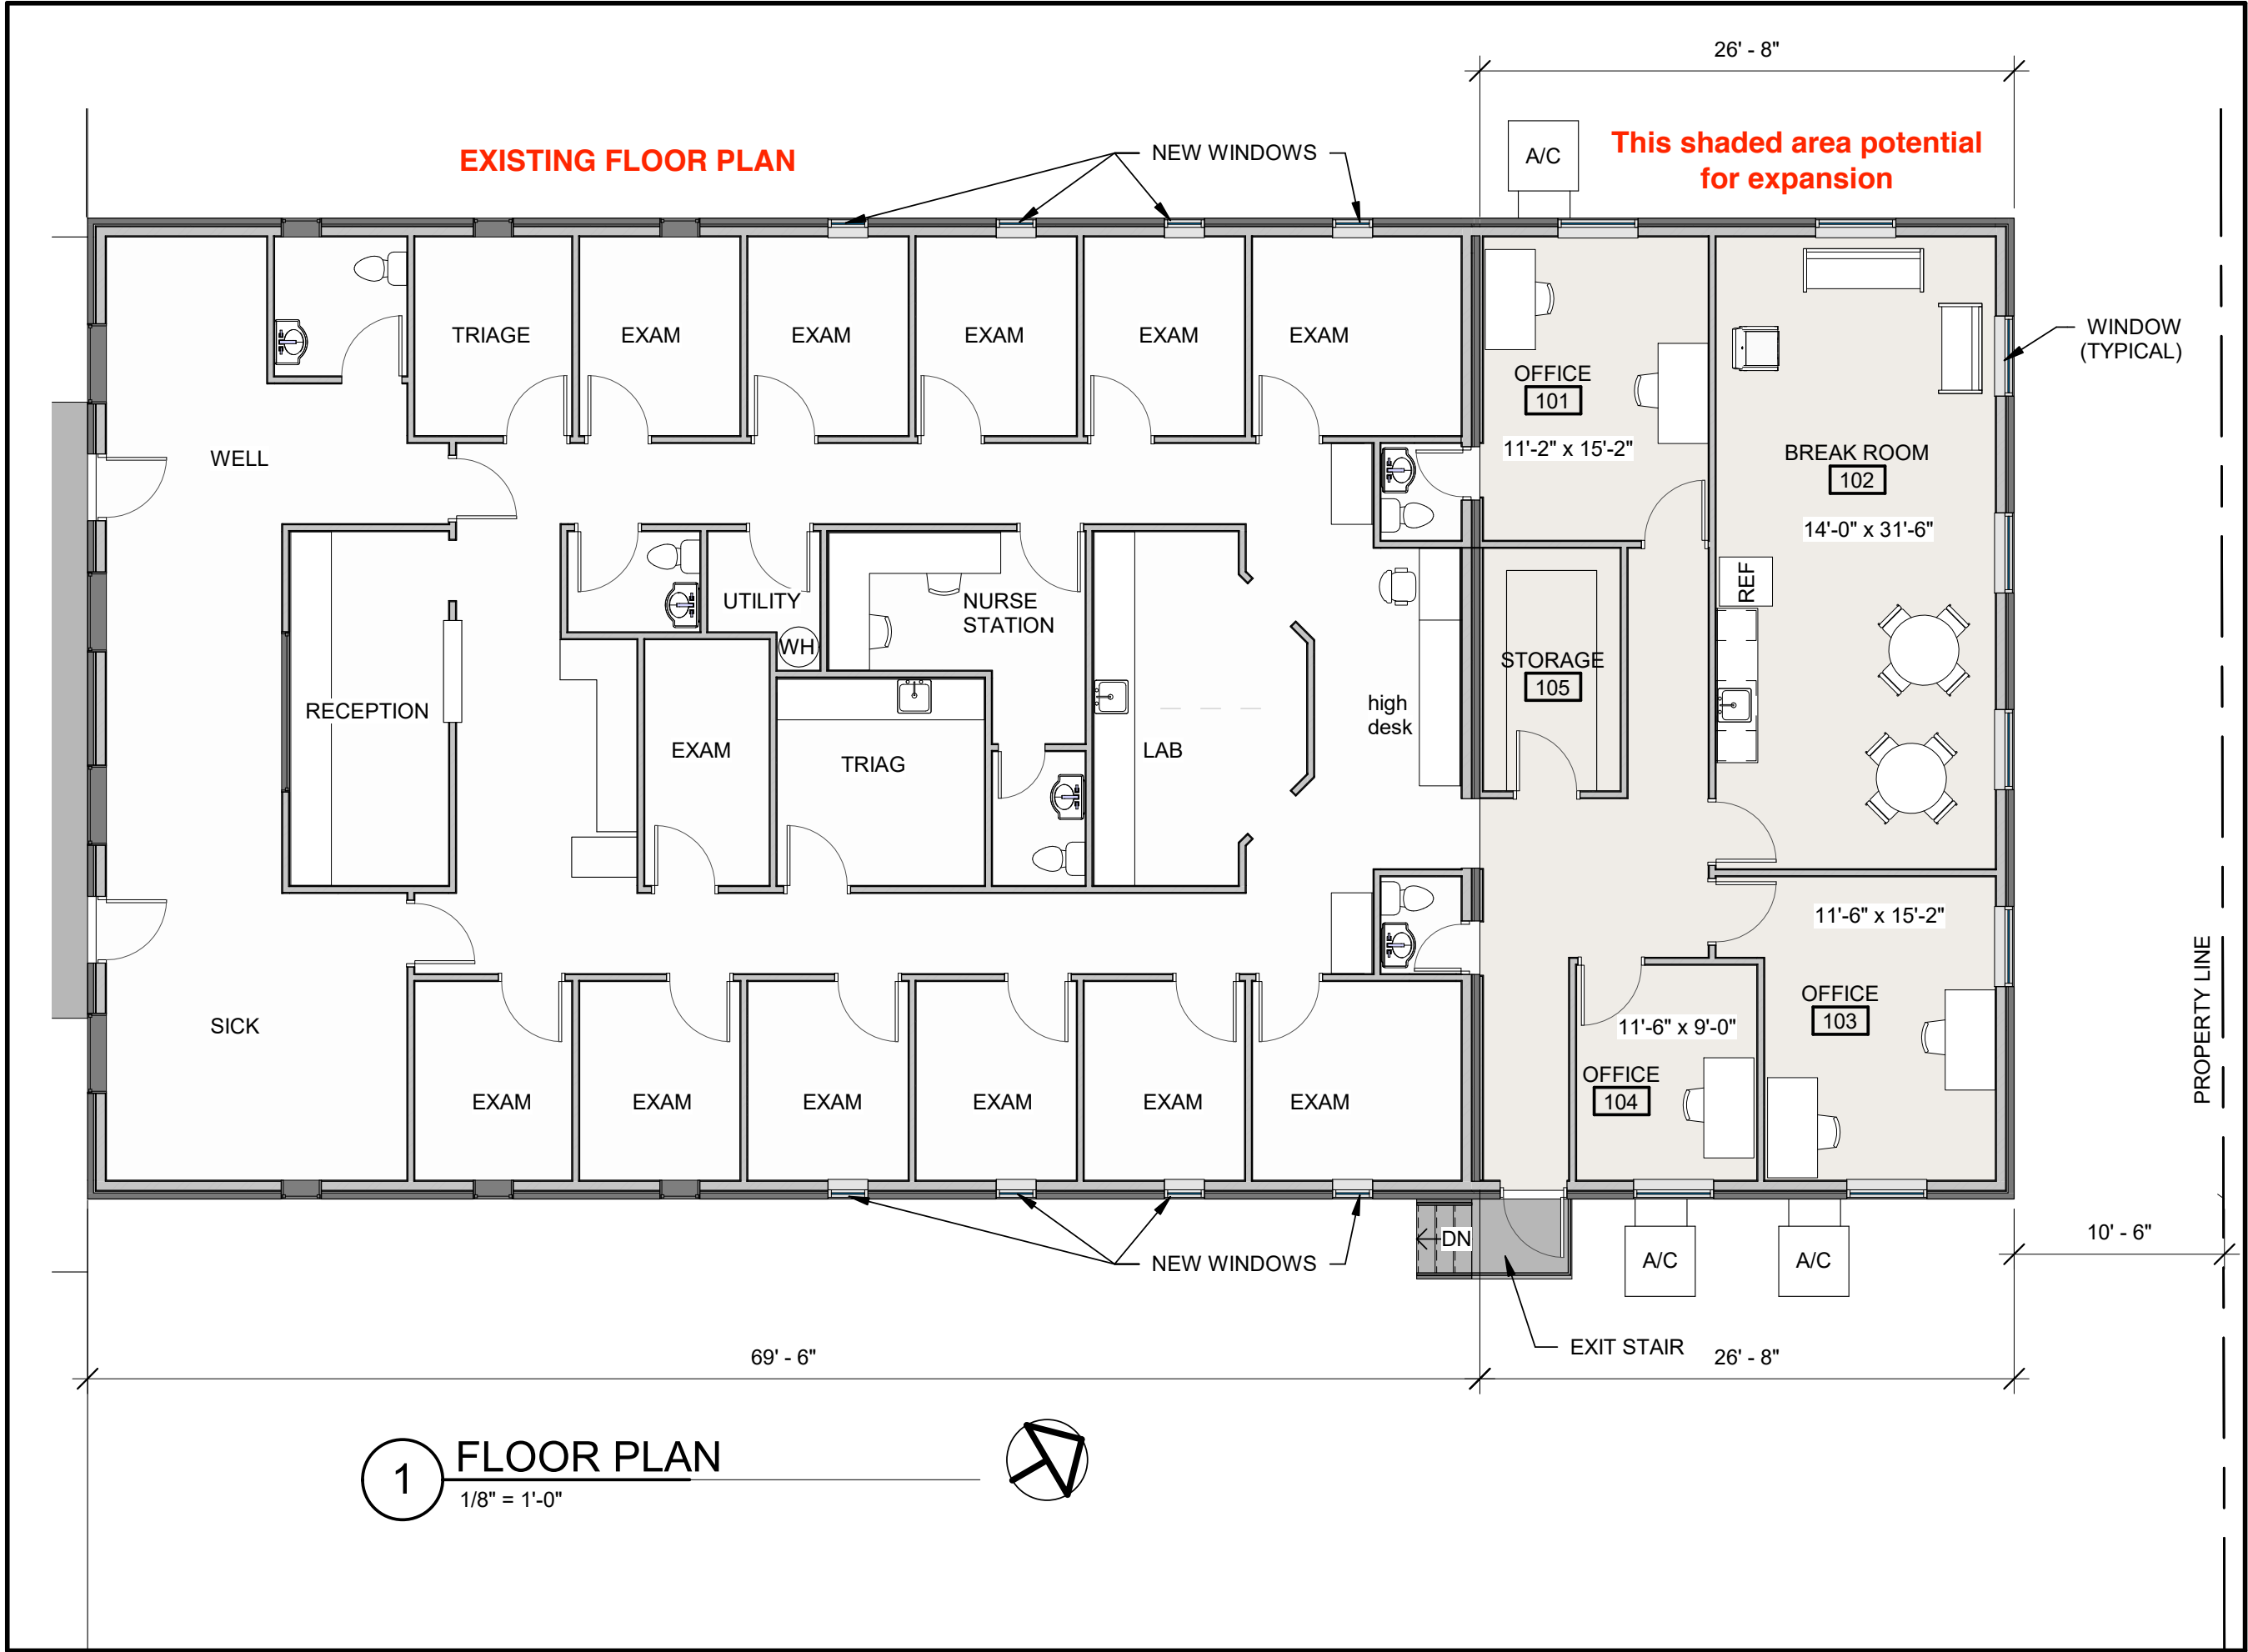

699 DALLAS ROAD CHATTANOOGA, TN 37405 (423) 265-3272 FAX (423)266-5502	
NEUHOFF TAYLOR ARCHITECTS	
ADDITION TO BRIGHT PEDIATRICS	3063 BATTLEFIELD PARKWAY FORT OGLETHORPE, GA
PROJECT # 21-60	
DATE 9-3-21	
SHEET # A1	