



CL OF NYS ROUTE 219
AKA as South Cascade Drive

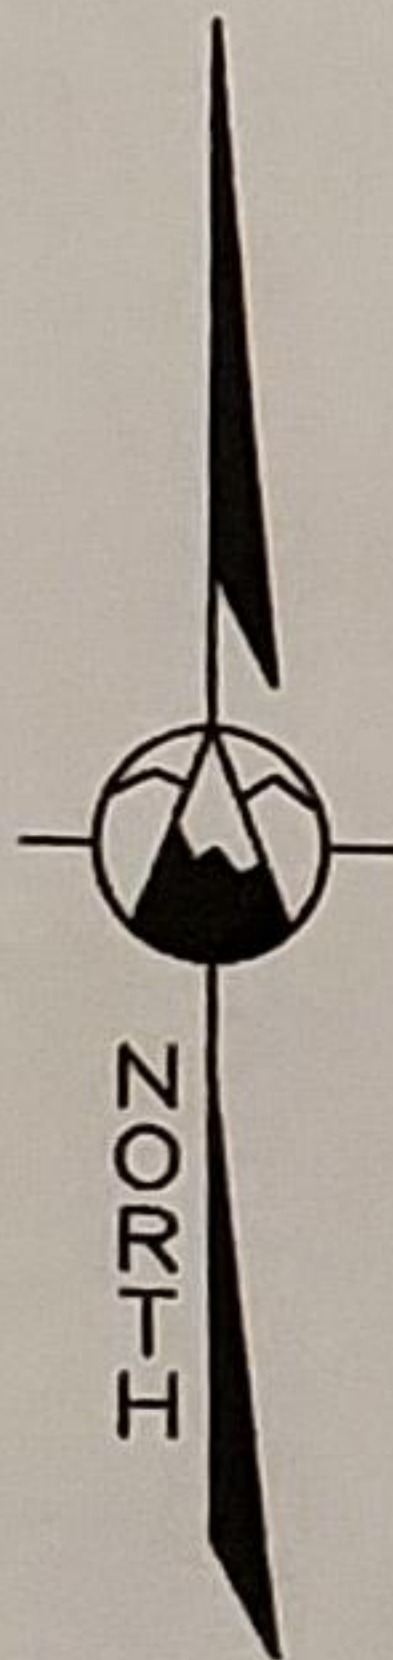

20 10 0 20 40
SCALE 1" = 20'

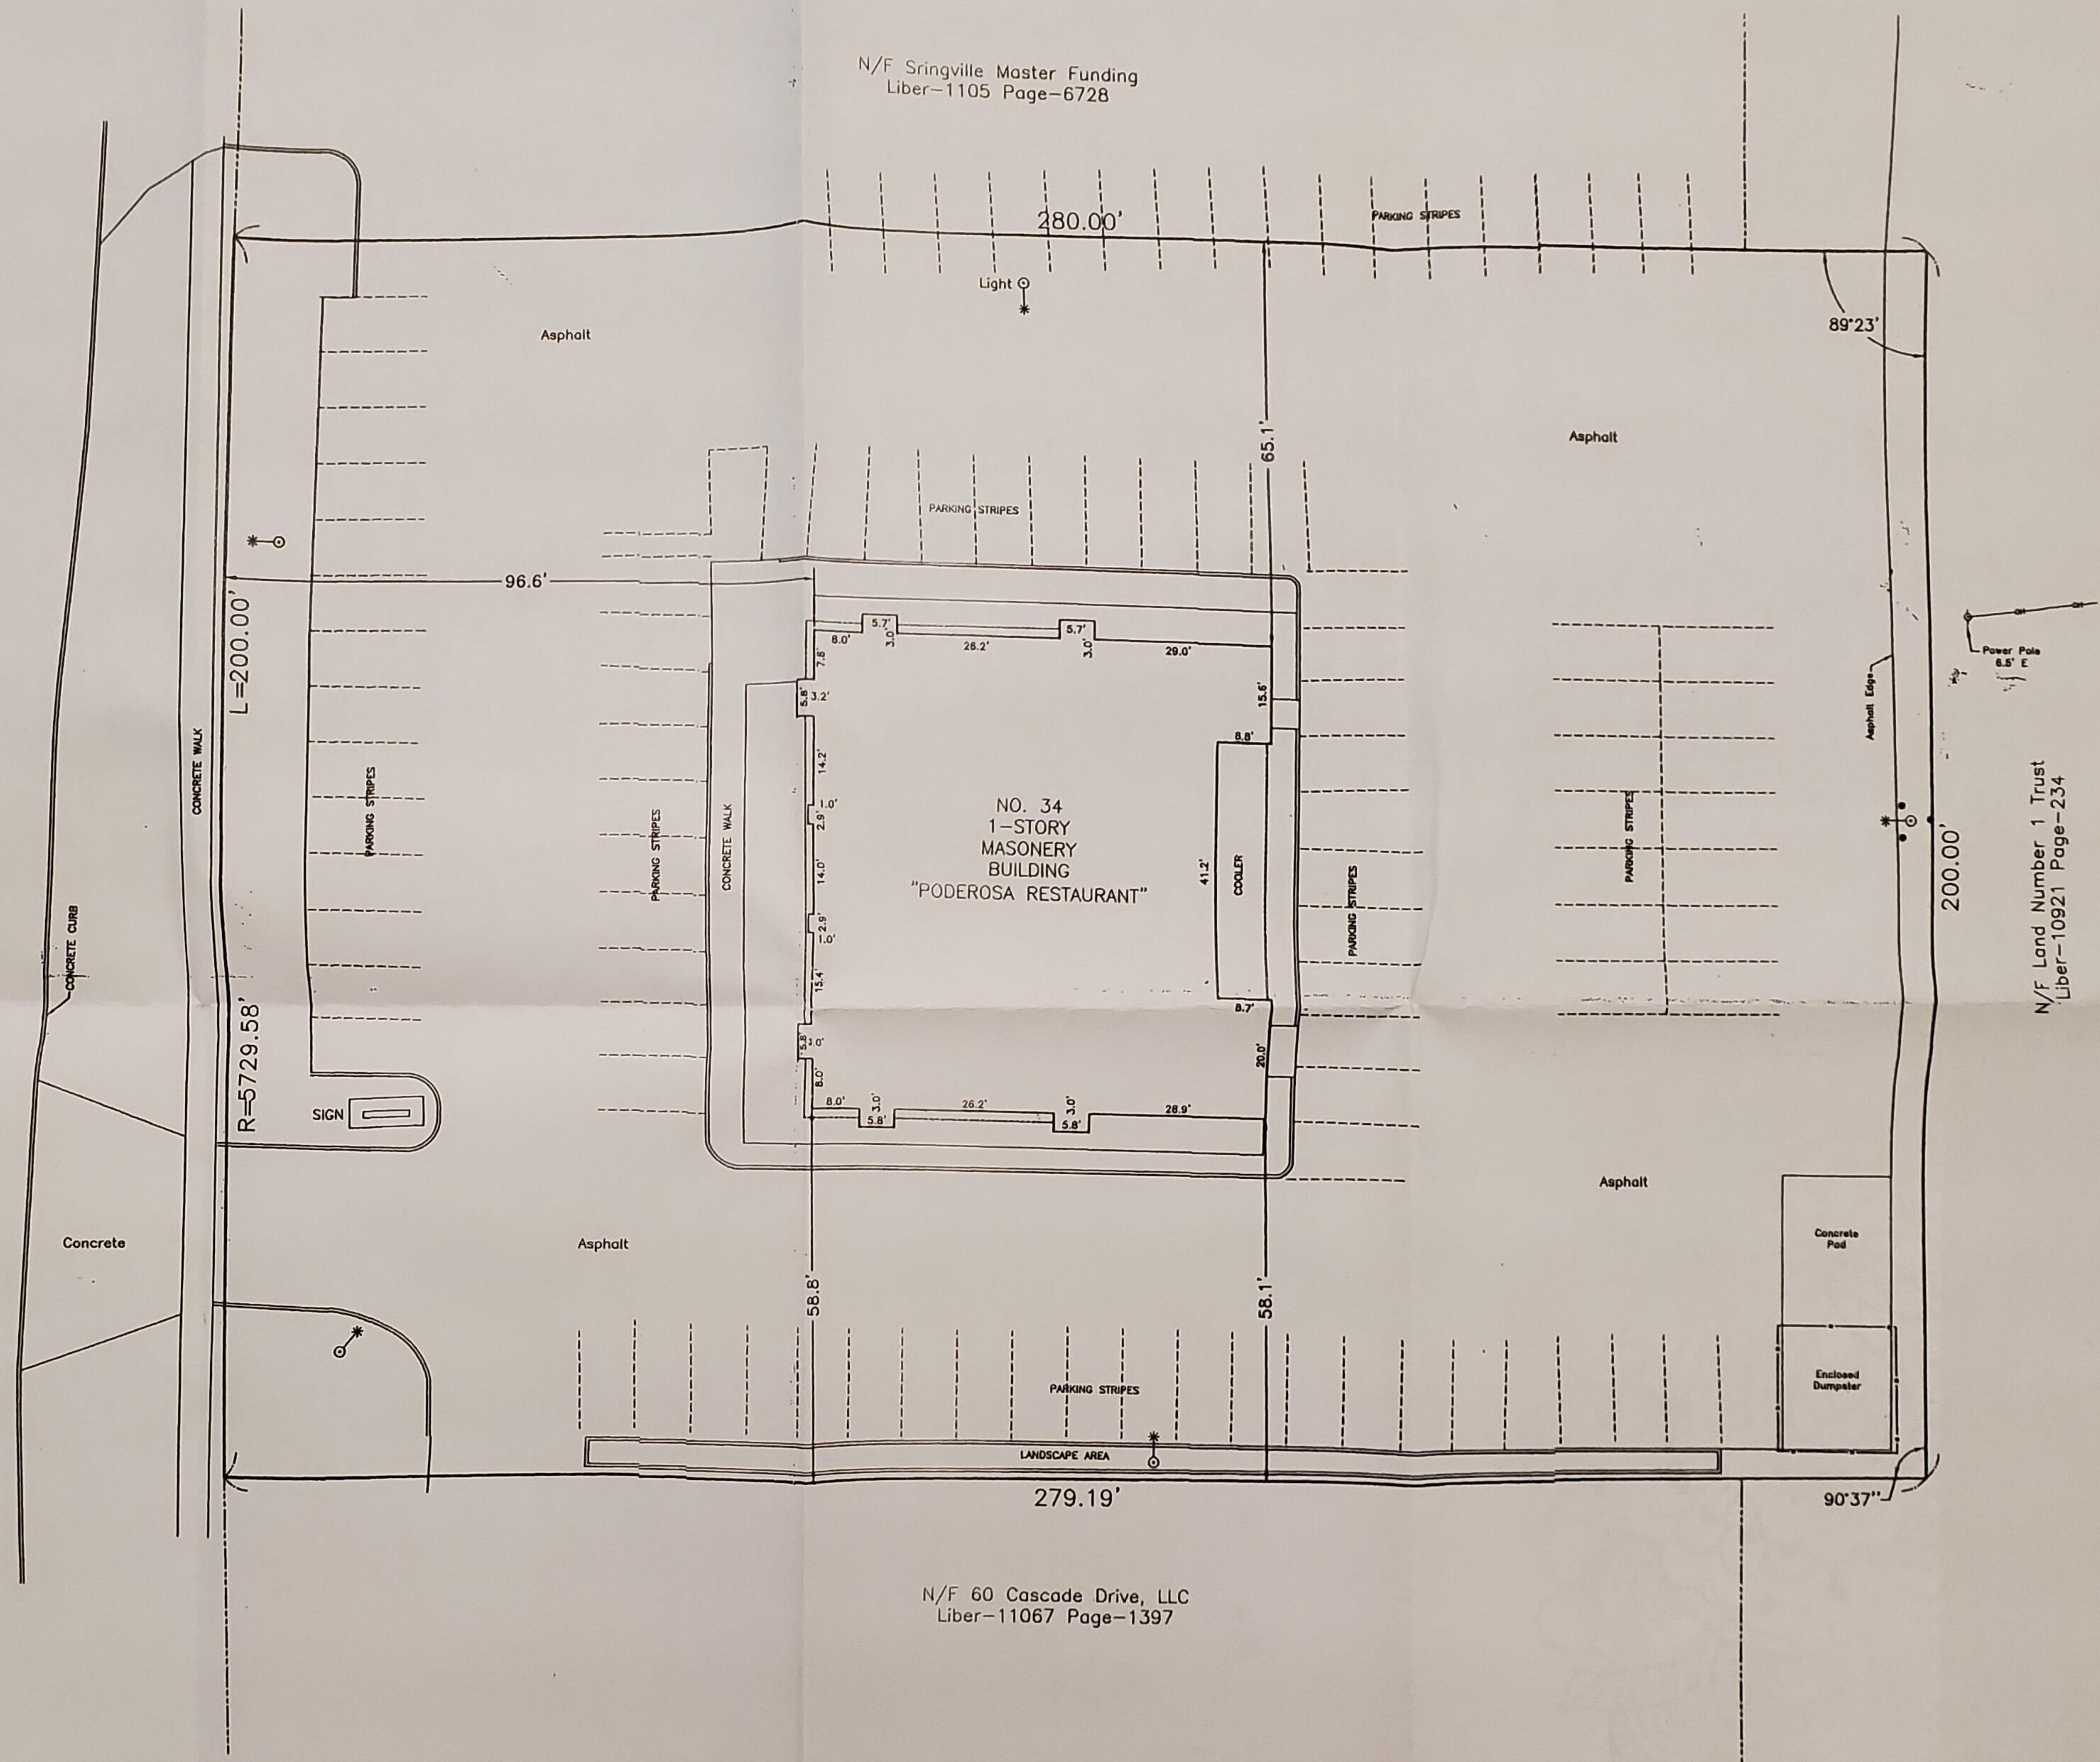

N/F 60 Cascade Drive, LLC
Liber-11067 Page-1397

N/F Land Number 1 Trust
Liber-10921 Page-234

PREPARED FOR: Daryl Martin - Architect

GENZEL LAND SURVEYING, P.C.
7033 COLE ROAD COLDEN, NEW YORK 14033
PH: (716) 667-9733 FAX: (716) 667-9735
JOB NO. 1291 DATE: 08/19/08 DWN. BY: JAG

ADDRESS: 34 SOUTH CASCADE DRIVE, SPRINGVILLE, NY
DATE OF SURVEY: 08/14/08 DATE OF MAP: 08/18/08
SURVEY REF: EDWARDS & MONCREIFF, P.C. DATE: 6/27/88

THIS SURVEY WAS PREPARED WITHOUT THE BENEFIT OF AN
ABSTRACT OF TITLE AND IS SUBJECT TO ANY STATE OF FACTS
THAT MAY BE REVEALED BY AN EXAMINATION OF SUCH

LEGAL: PART OF LOT 7, TOWN OF CONCORD, VILLAGE OF
SPRINGVILLE, ERIE COUNTY, NEW YORK STATE.
NO PROPERTY CORNER WERE SET AS PART OF THIS SURVEY

UNAUTHORIZED ALTERATION OR ADDITION TO A SURVEY MAP
BEARING A LICENSED LAND SURVEYOR'S SEAL IS A VIOLATION OF
SECTION 7209, SUB-DIVISION 2, OF NEW YORK STATE EDUCATION
LAW

RECORD OF SURVEY

34 SOUTH CASCADE DRIVE
SPRINGVILLE, NEW YORK