


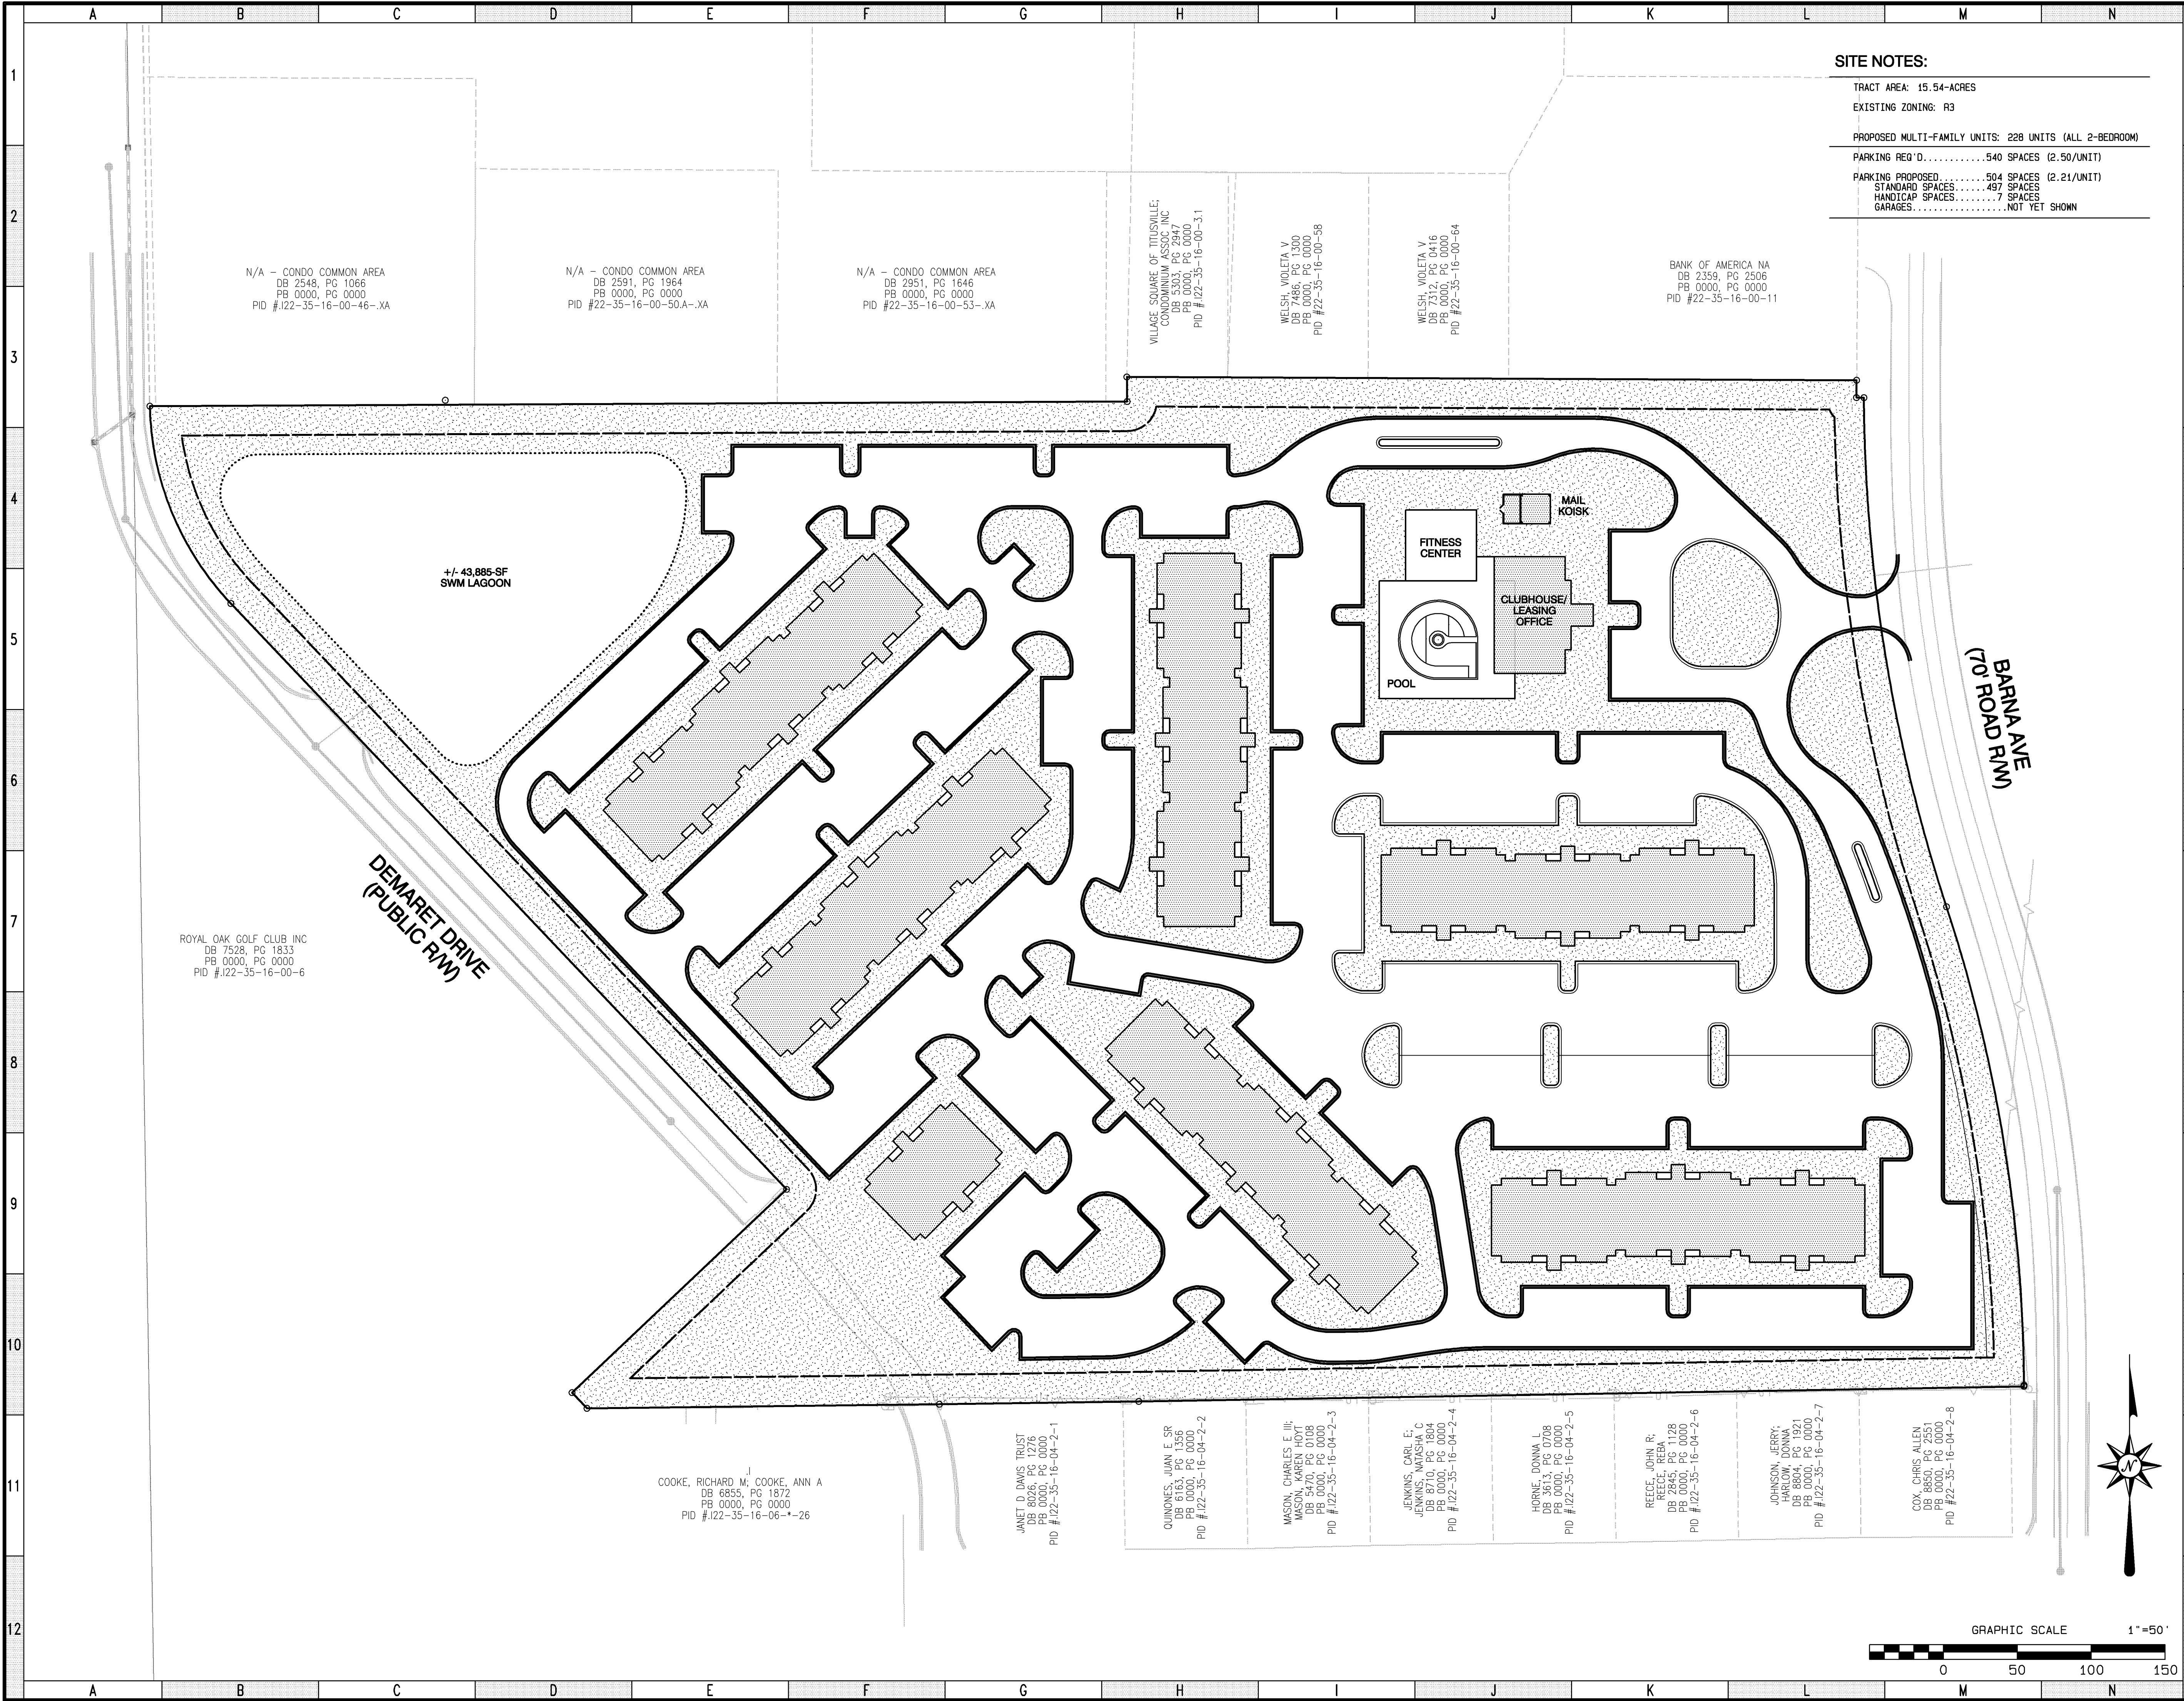

TERRATORY
Development Consultants
350 Dahlonega Street, Suite 106, Cumming, Georgia 30040
Phone: (770) 934-8804 • Fax: (770) 844-5039
Email: jhall@territory.com

OWNER/ DEVELOPER:
HILLPOINTE
Corporate Office:
1031 W. Morse Boulevard, Suite 240
Winter Park, FL 32789
PH: (407) 752-9004
Operations Office:
8830 Macon Highway
Building 300
Athens, GA 30606
PH:
Information: www.hillpointe.com

24- HOUR CONTACT:
KELLY MAHONEY
P: (407) 982-1106
Email: kmahoney@hillpointe.com

PROJECT:
**POINTE GRAND
TITUSVILLE**

SHEET TITLE:
**228-UNIT
CONCEPT
PLAN**

DRAWING DATE: APRIL 1, 2021

DRAWING SCALES:
HORIZONTAL SCALE: 1"=50'
VERTICAL SCALE: N/A

SHEET REVISIONS

NO.	DESCRIPTION	DATE
1.	REVISE TO ADD 12-UNITS ASSUMING A PARKING VARIANCE IS POSSIBLE.	5.3.2021

SHEET 1 OF 1

C:\Homework\Hillpointe\Titusville\Drawing Files\LP_002.dwg May 3, 2021 2:08:48PM