



PLOTTED: Feb 04, 2022 -- 3:05pm
 DRAWING: M:\22004 (2022 DGL Dublin - Misc Surveys)\22004--EXHBT--INNOVATION.dwg: 22x34

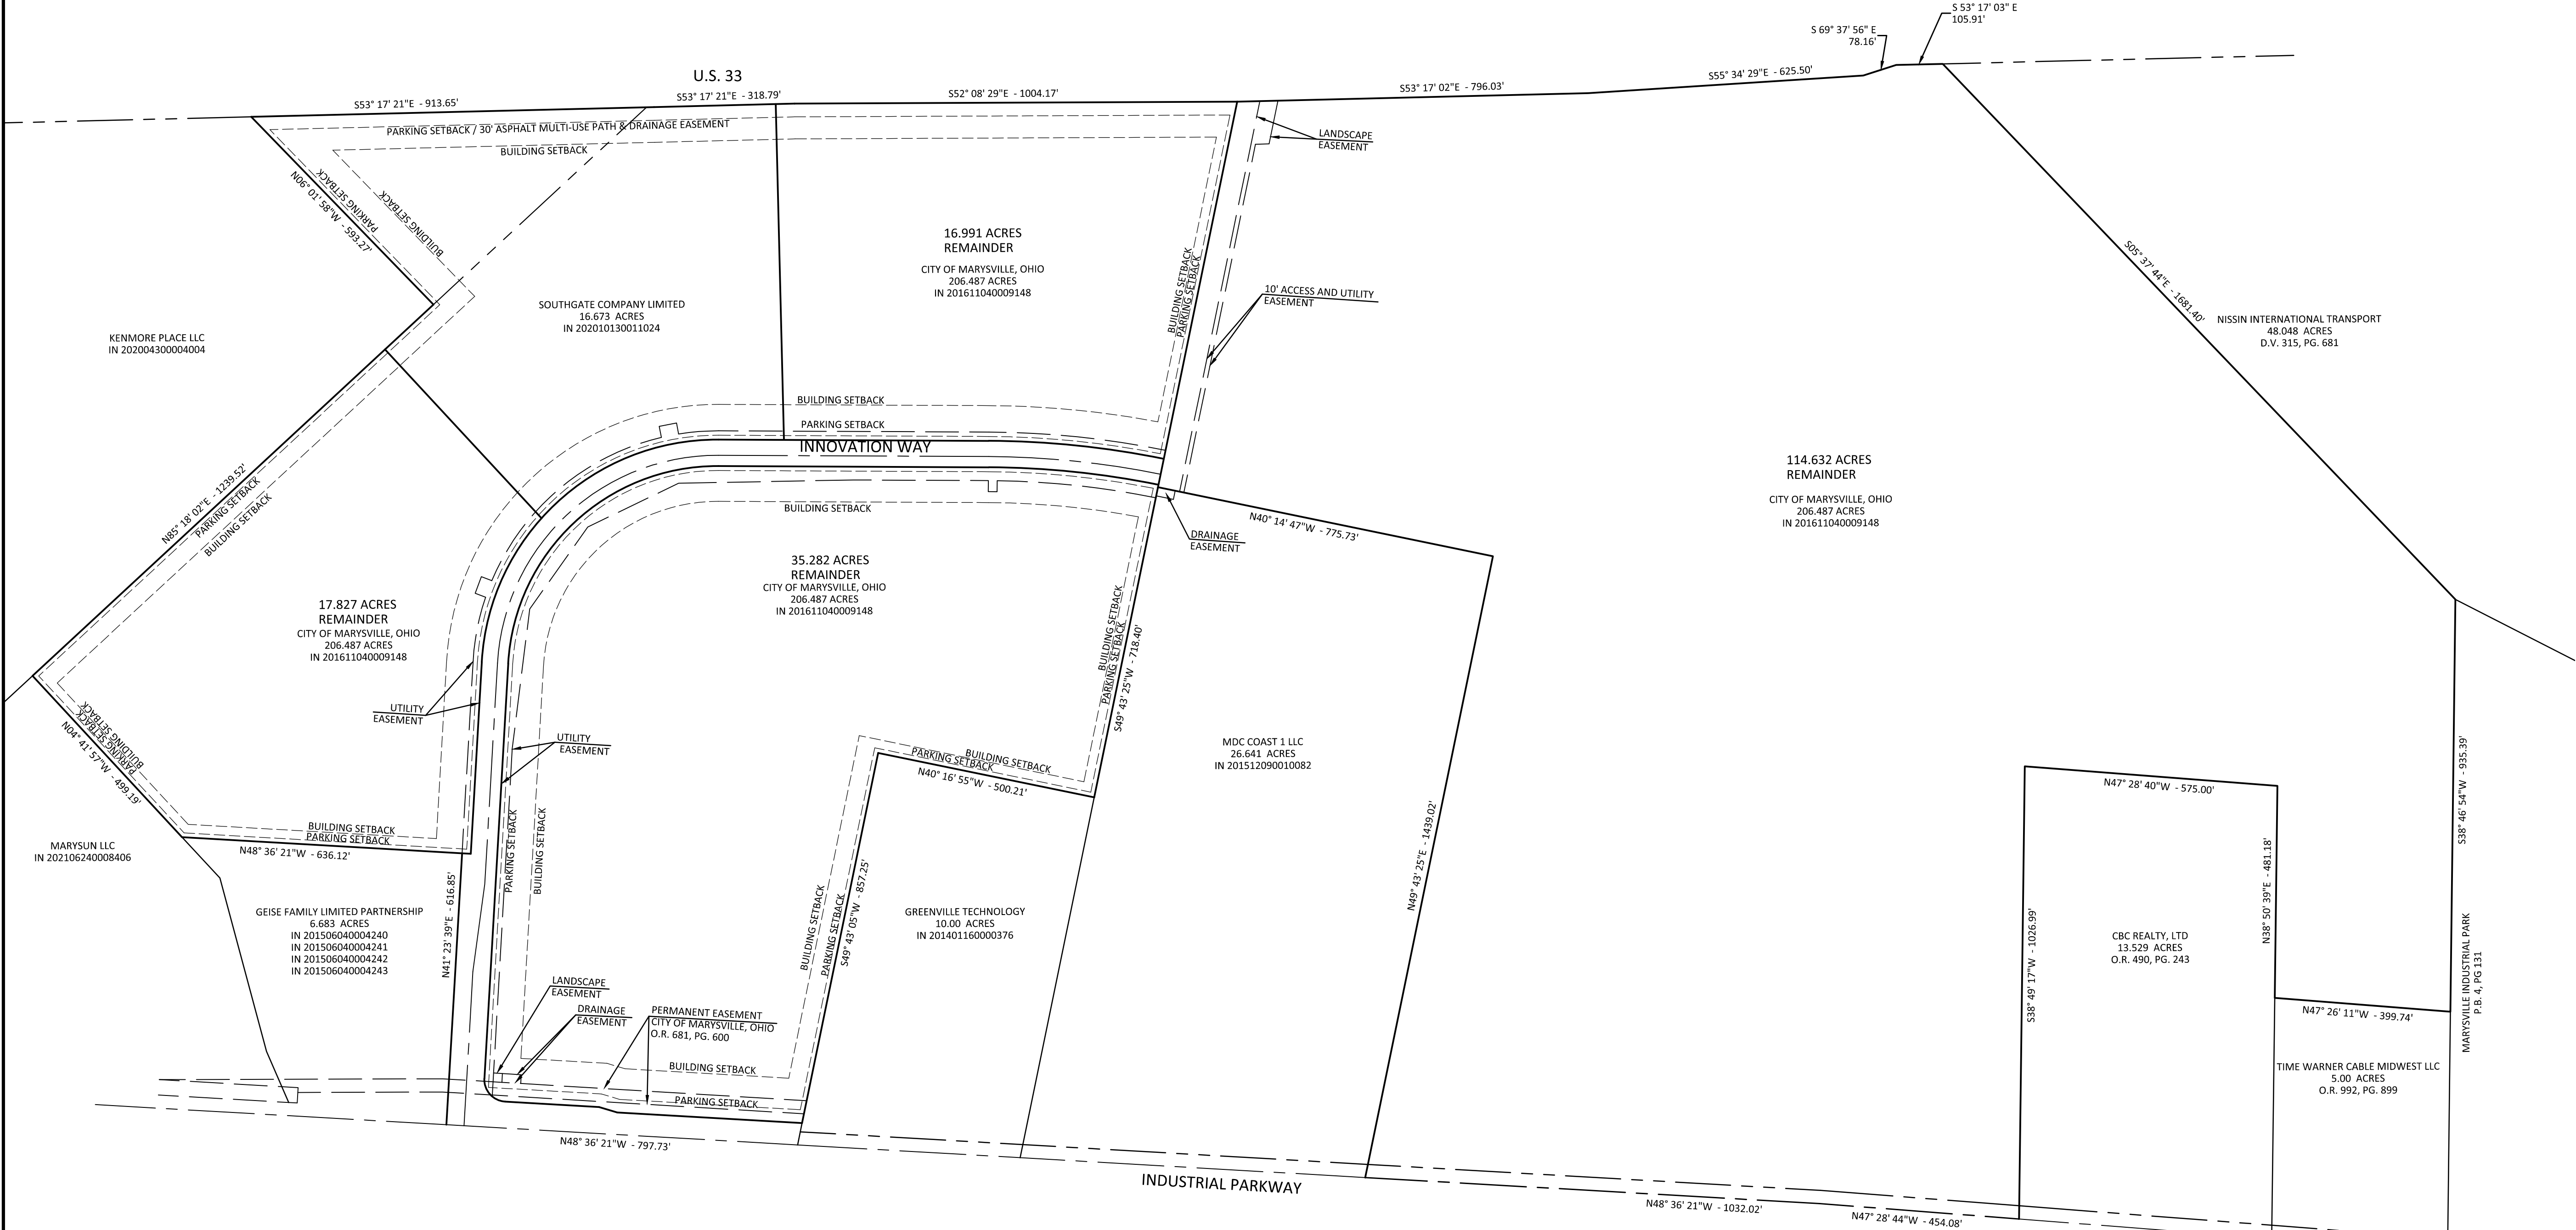

ACREAGE BREAKDOWN:
 ACREAGE - R/W : 5.082 ACRES
 ACREAGE - CITY : 184.732 ACRES
 ACREAGE - SOUTHGATE : 16.673 ACRES
 ACREAGE - TOTAL : 206.487 ACRES

THE ABOVE EXHIBIT IS BASED ON THE FINAL PLAT AND DEDICATION OF INNOVATION WAY PHASE 1 AND EASEMENTS OF RECORD IN PLAT BOOK 6, PAGE 31 AND THE CURRENT DEED TO THE CITY OF MARYSVILLE, OHIO, OF RECORD IN INSTRUMENT 201611040009148.

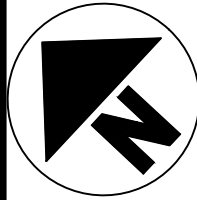

NO	REVISION	DATE
9		
8		
7		
6		
5		
4		
3		
2		
1		



DGL CONSULTING ENGINEERS, LLC
 545 METRO PLACE SOUTH
 DUBLIN, OHIO 43017
 PHONE: 614-556-7150
 www.dgl-td.com

INNOVATION PARK

INNOVATION WAY PHASE 1
 CITY OF MARYSVILLE, UNION COUNTY, OHIO
 ACREAGE EXHIBIT

FILE:	22004-EXHBT-INNOVATION.dwg
JOB NO.:	22004
DRAWN BY:	MAS
ISSUED:	02/04/2022