




PUBLIC MEETING MAP
TIP PROJECT NO. U-5862
BRUNSWICK COUNTY
INTERSECTION OF US 17 (OCEAN HWY.) &
SR 1357 (SMITH AVE.)




LEGEND	
	BUILDINGS
	EXISTING RIGHT OF WAY
	PROPOSED RIGHT OF WAY
	PROPOSED EASEMENTS (DRAINAGE AND CONSTRUCTION)
	EXISTING ROADWAY
	EXISTING ROADWAY TO BE REMOVED
	EXISTING ROADWAY TO BE RESURFACED
	PROPOSED ROADWAY
	PROPOSED STRUCTURES, SIDEWALK, ISLAND, CURB AND GUTTER
	EXISTING STRUCTURES, ISLAND, SIDEWALK CURB AND GUTTER TO BE RETAINED
	LAKES, RIVERS, STREAMS AND PONDS
	WETLANDS
	PROPOSED RIGHT OF WAY
	PROPOSED CONTROL OF ACCESS
2021	LET YEAR ADT
2041	FUTURE ADT

UTILITY INFORMATION:
TO PROVIDE GREATER VISUAL CLARITY, EXISTING AND PROPOSED UTILITIES ARE NOT SHOWN ON THESE MAPS OR ON OTHER DISPLAYS. THE UTILITY INFORMATION SHOWN ON THESE MAPS IS LIMITED TO LOCATIONS OF MAJOR EXISTING AND POTENTIAL UTILITY EASEMENTS. THE DESIGNS SHOWN ON THESE MAPS, INCLUDING UTILITY EASEMENTS, ARE PRELIMINARY AND ARE SUBJECT TO CHANGE.

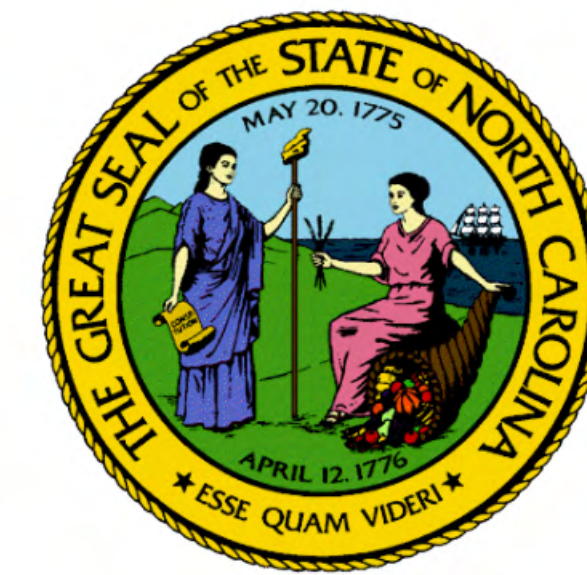


PUBLIC MEETING MAP
TIP PROJECT NO. U-5862
BRUNSWICK COUNTY
SHALLOTTE, NC
INTERSECTION OF US 17 (OCEAN HWY.) &
SR 1357 (SMITH AVE.)


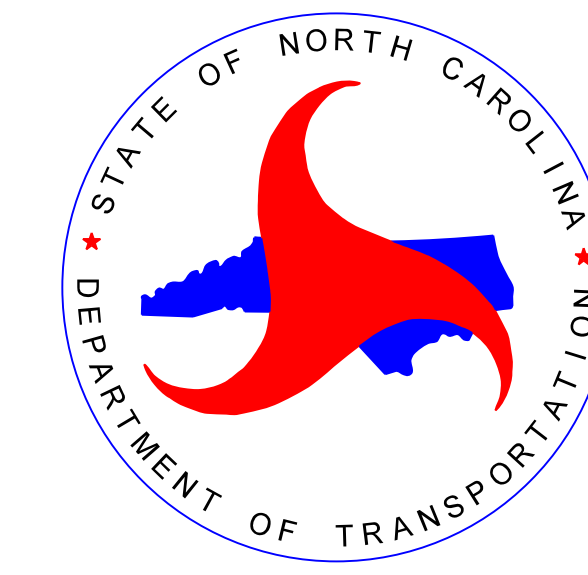


-Y1-
PI Sta 50+70.86
Δ = 0.39 57.2 (LT)
L = 0.34 227
E = 16.22
P = 58.2
R = 10,000.00
e = NC


50 25 0 50 100
(ENGLISH)
DESIGN DATA
Functional Class. = Collector
Design Speed = 40 mph
Max. Superelev. = 0.04
ORTHOPHOTO DATA
Imagery Date = 02-01-2016
PRELIMINARY PLANS
DO NOT USE FOR CONSTRUCTION

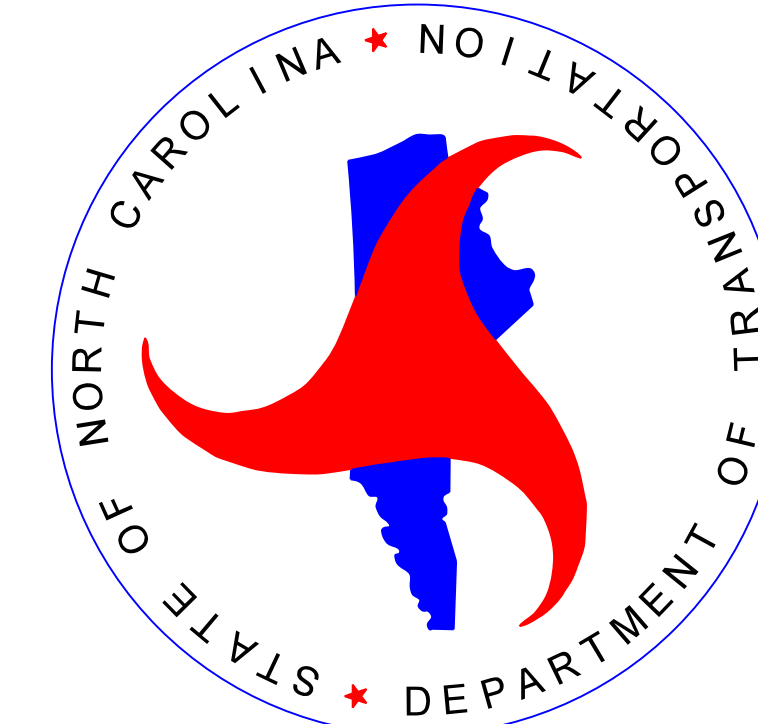

PUBLIC MEETING MAP
TIP PROJECT NO. U-5862
BRUNSWICK COUNTY
INTERSECTION OF US 17 (OCEAN HWY.) &
SR 1357 (SMITH AVE.)

 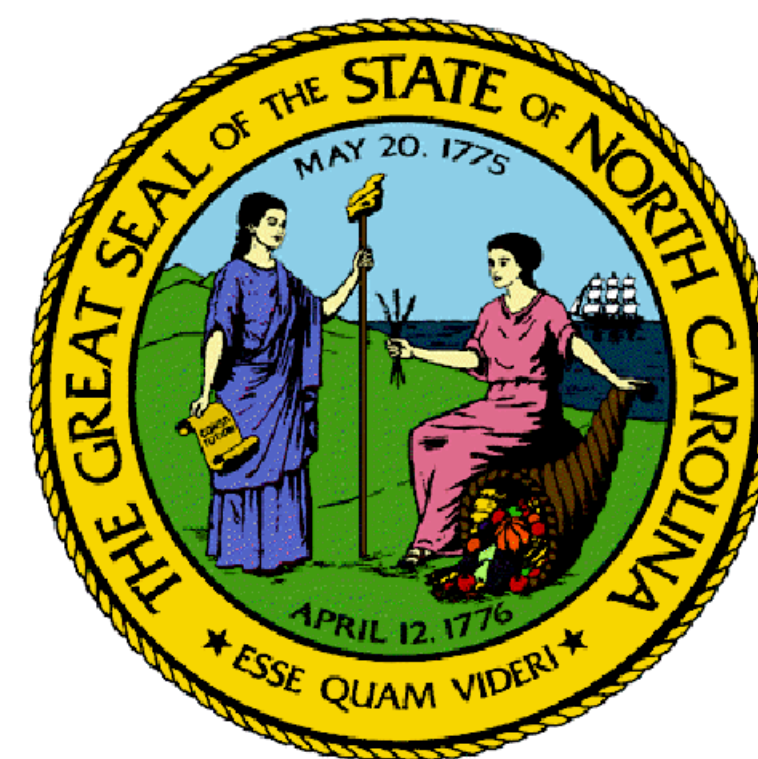

-Y1-
PI Sta 22+71.41
Δ = 0.39 137 (LT)
L = 0.09 590
E = 35.47
P = 17.26
R = 930.00
e = 0.04
RO = 148.00

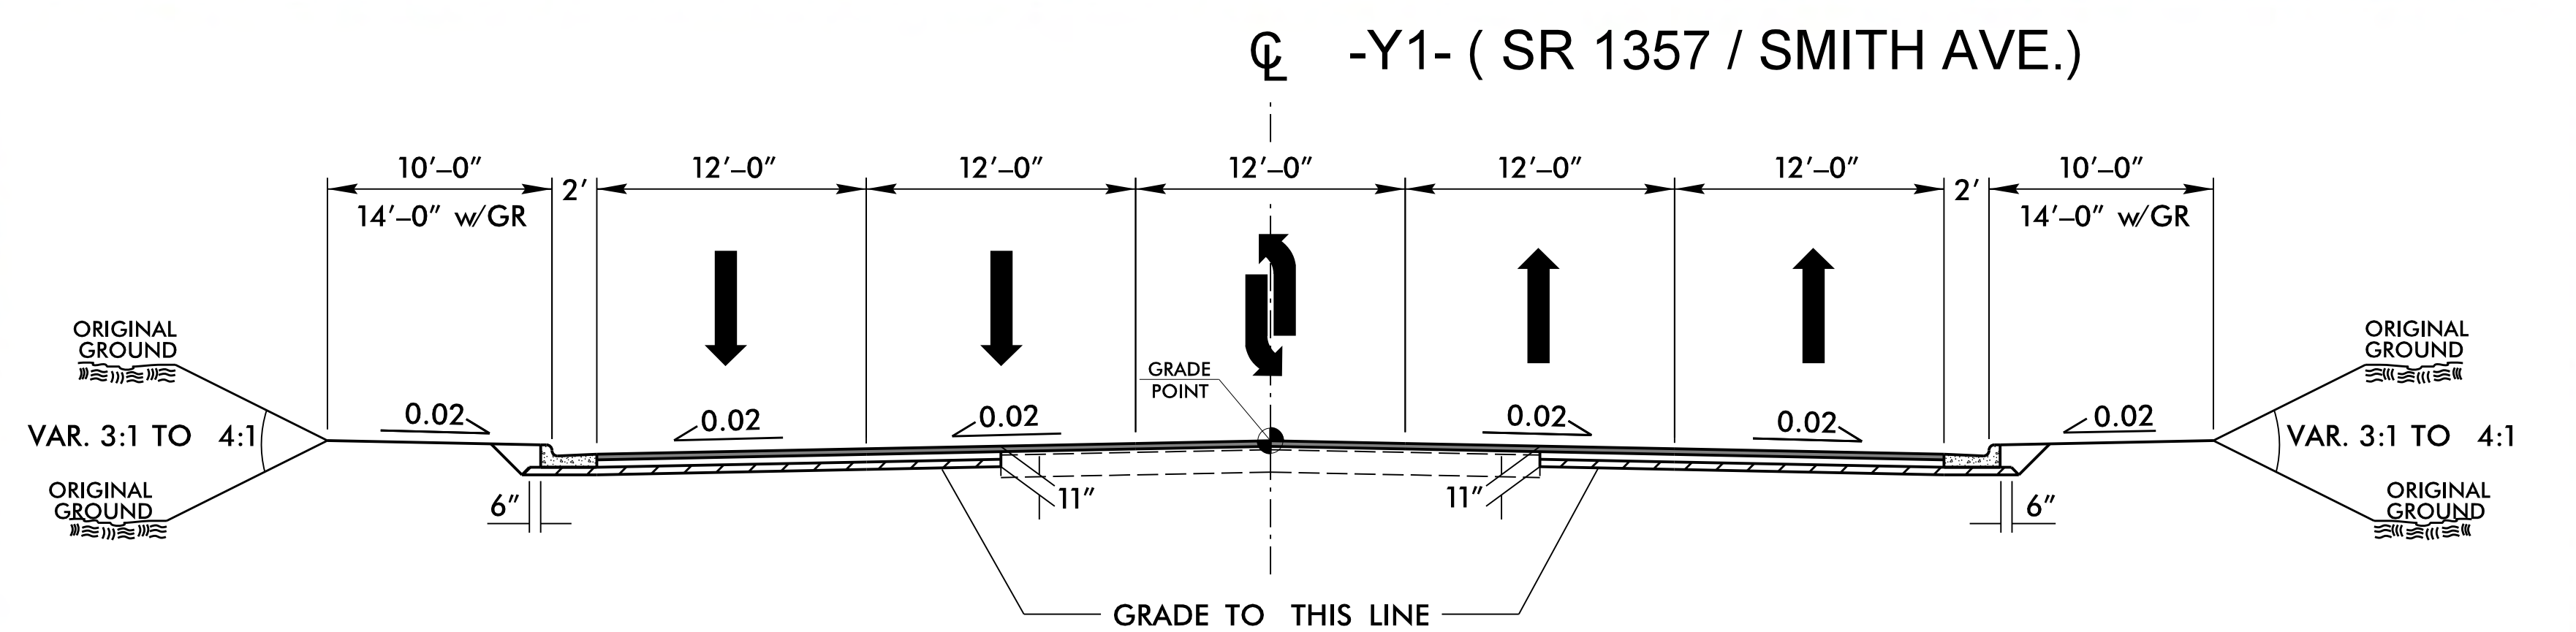

TYPICAL SECTION NO. 3
(SMITH AVE. WIDENING)

LEGEND	
	BUILDINGS
	EXISTING RIGHT OF WAY
	PROPOSED RIGHT OF WAY
	PROPOSED EASEMENTS (DRAINAGE AND CONSTRUCTION)
	EXISTING ROADWAY
	EXISTING ROADWAY TO BE REMOVED
	EXISTING ROADWAY TO BE RESURFACED
	PROPOSED ROADWAY
	PROPOSED STRUCTURES, SIDEWALK, ISLAND, CURB AND GUTTER
	EXISTING STRUCTURES, ISLAND, SIDEWALK CURB AND GUTTER TO BE RETAINED
	LAKES, RIVERS, STREAMS AND PONDS
	WETLANDS
	PROPOSED RIGHT OF WAY
	PROPOSED CONTROL OF ACCESS
2021	LET YEAR ADT
2041	FUTURE ADT