
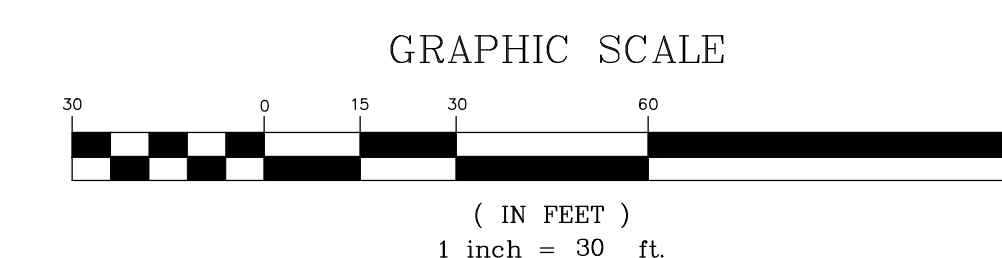


PROJECT DATA:

PROJECT NAME: 2325 MILLEDGEVILLE ROAD SITE
LOCAL ISSUING AUTHORITY: . . AUGUSTA-RICHMOND COUNTY
CURRENT LAND USE: COMMERCIAL
PROPOSED LAND USE: COMMERCIAL
PARCEL ID.: 071-2-286-00-0
CURRENT ZONING: LI
TOTAL ACREAGE: 1.11 AC.
SETBACKS
FRONT: 40'
SIDE: 10'
REAR: 25' (50' FROM R-ZONE)

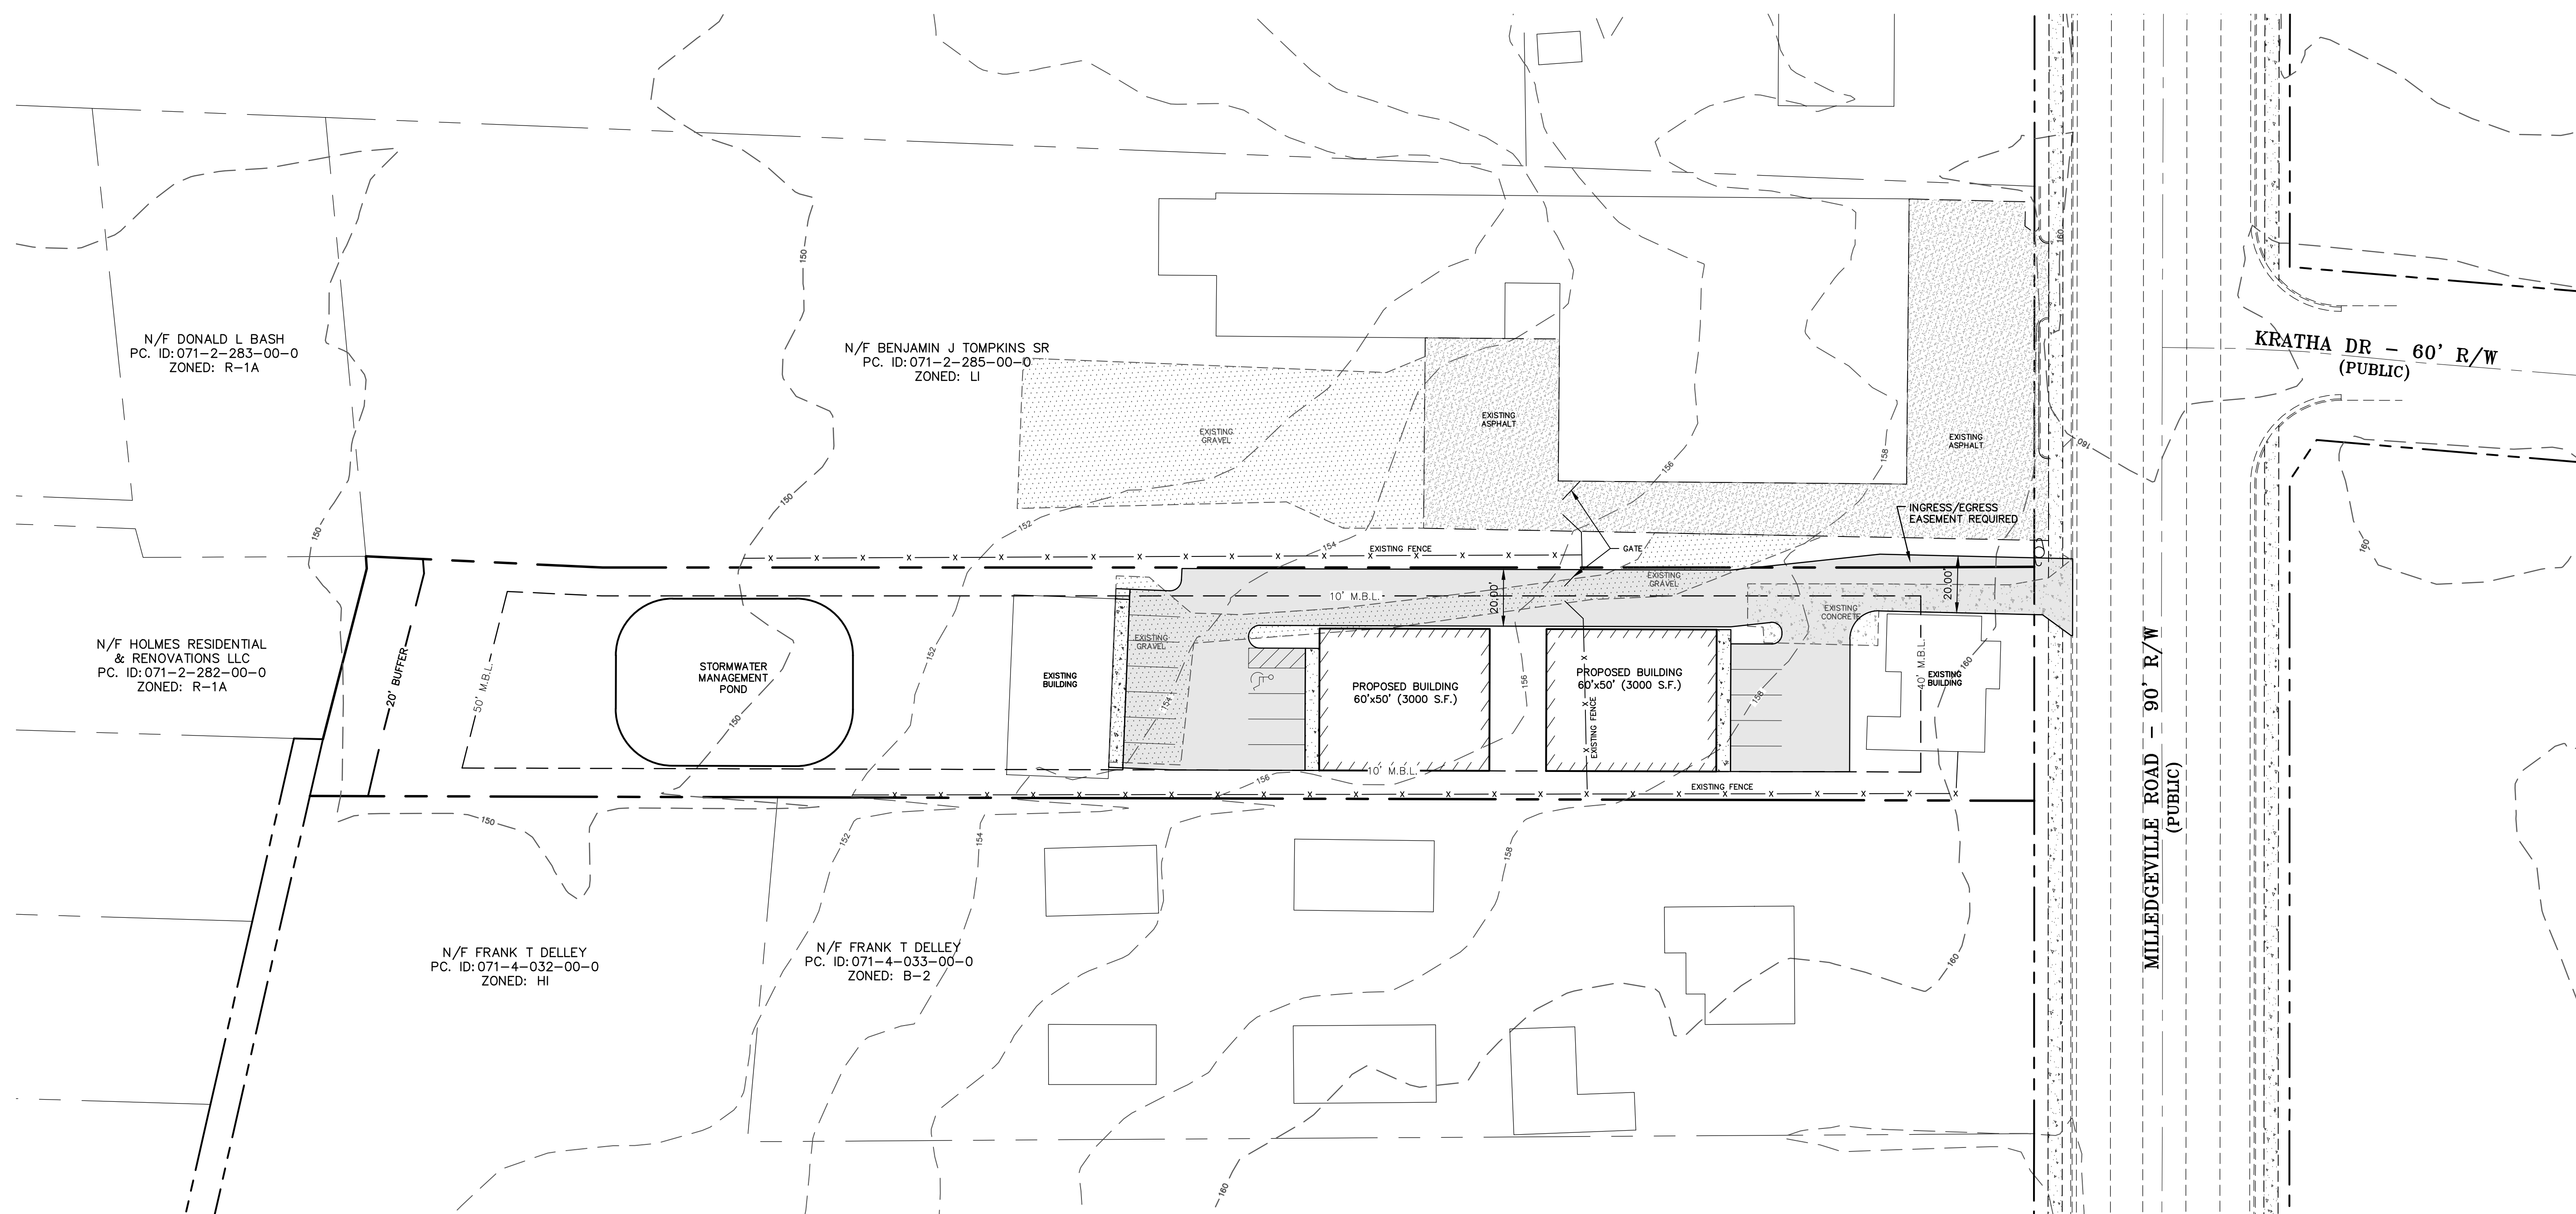

BLUEWATER ENGINEERING SERVICES
P. O. Box 617 Evans, Georgia 30809
OFFICE: (706) 364-5220
FAX: (706) 364-5221

CERT #0000000091

[illegible]

2325 MILLEDGEVILLE ROAD SITE

WIGSTON-RICHMOND COUNTY GEORGIA

CONCEPT PLAN

DRAWN BY: TAK

JOB NO: 883.0

SHEET NUMBER:

1 OF 1