
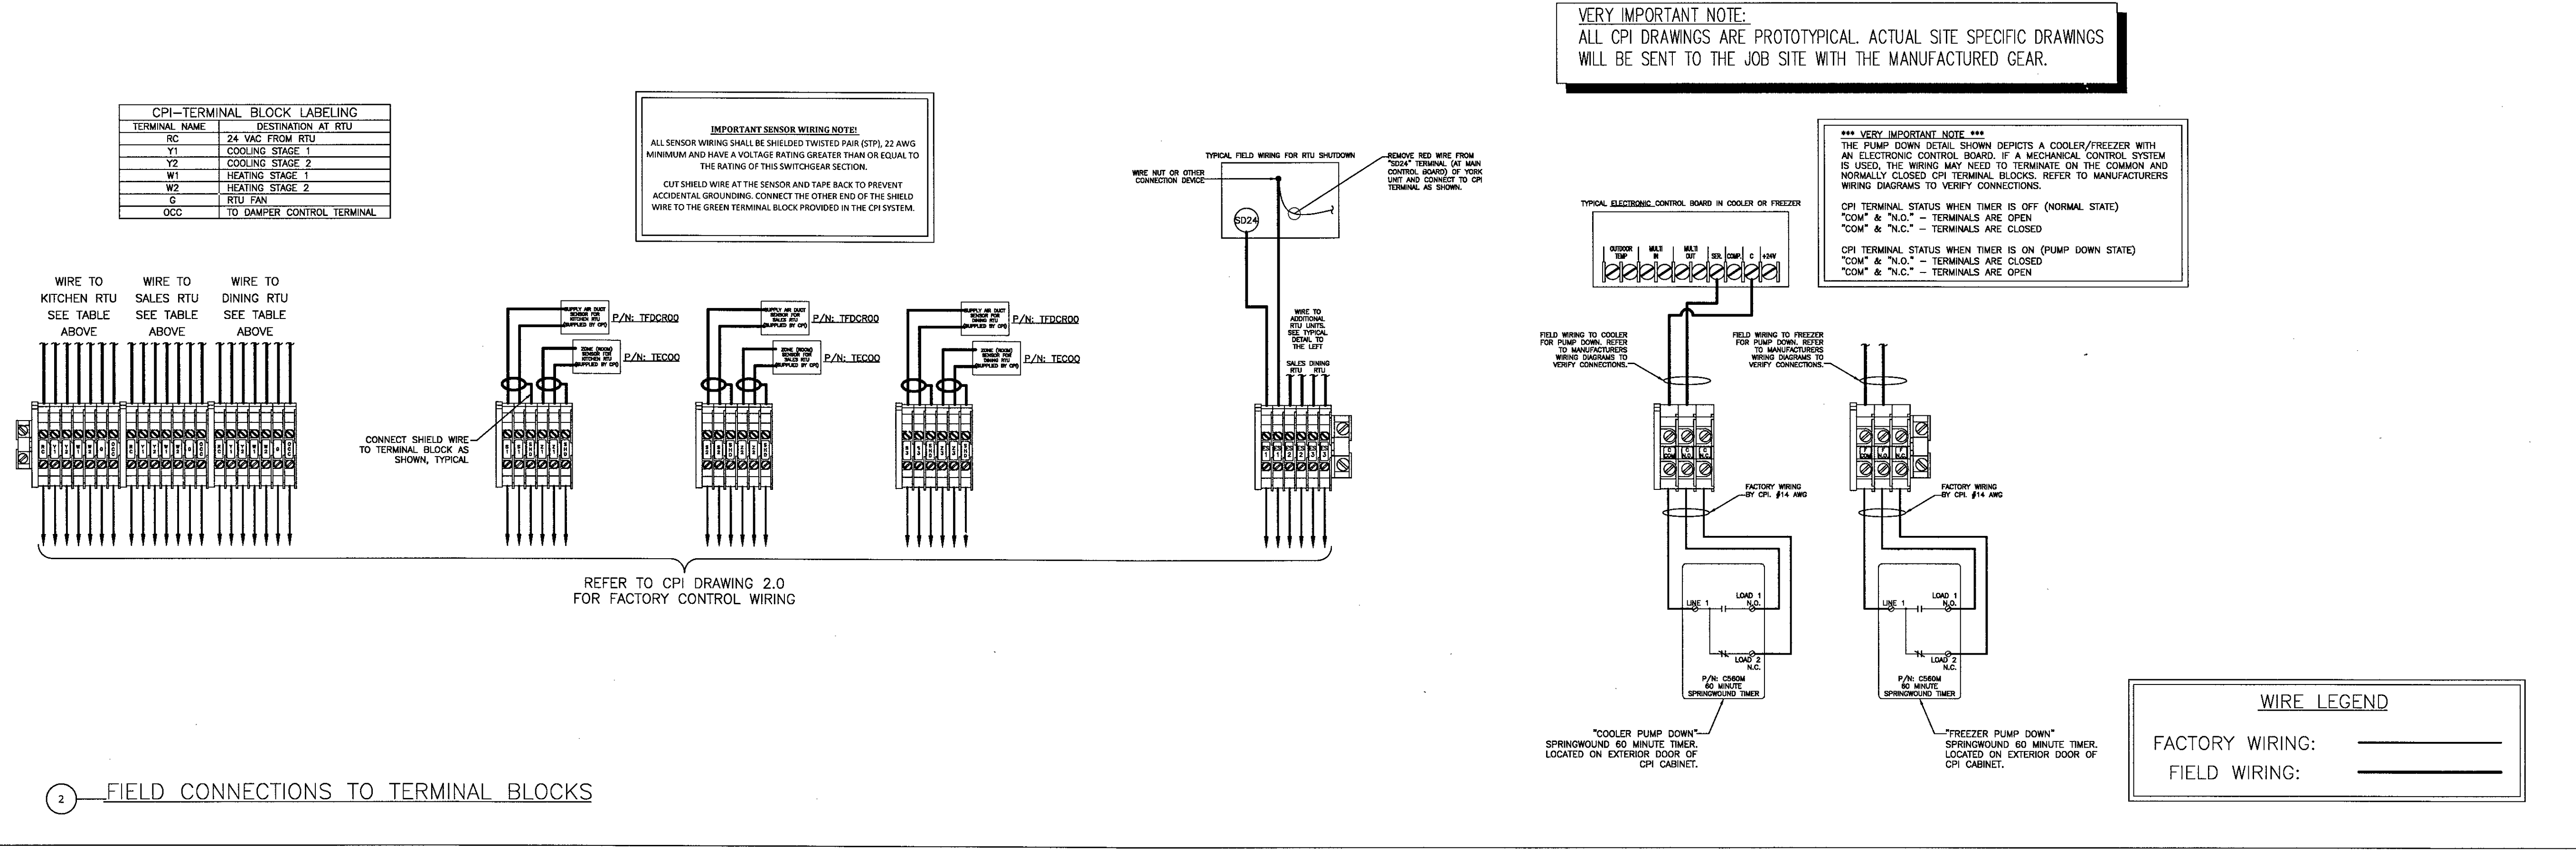


02/01/2017 12:27pm
M7031E3

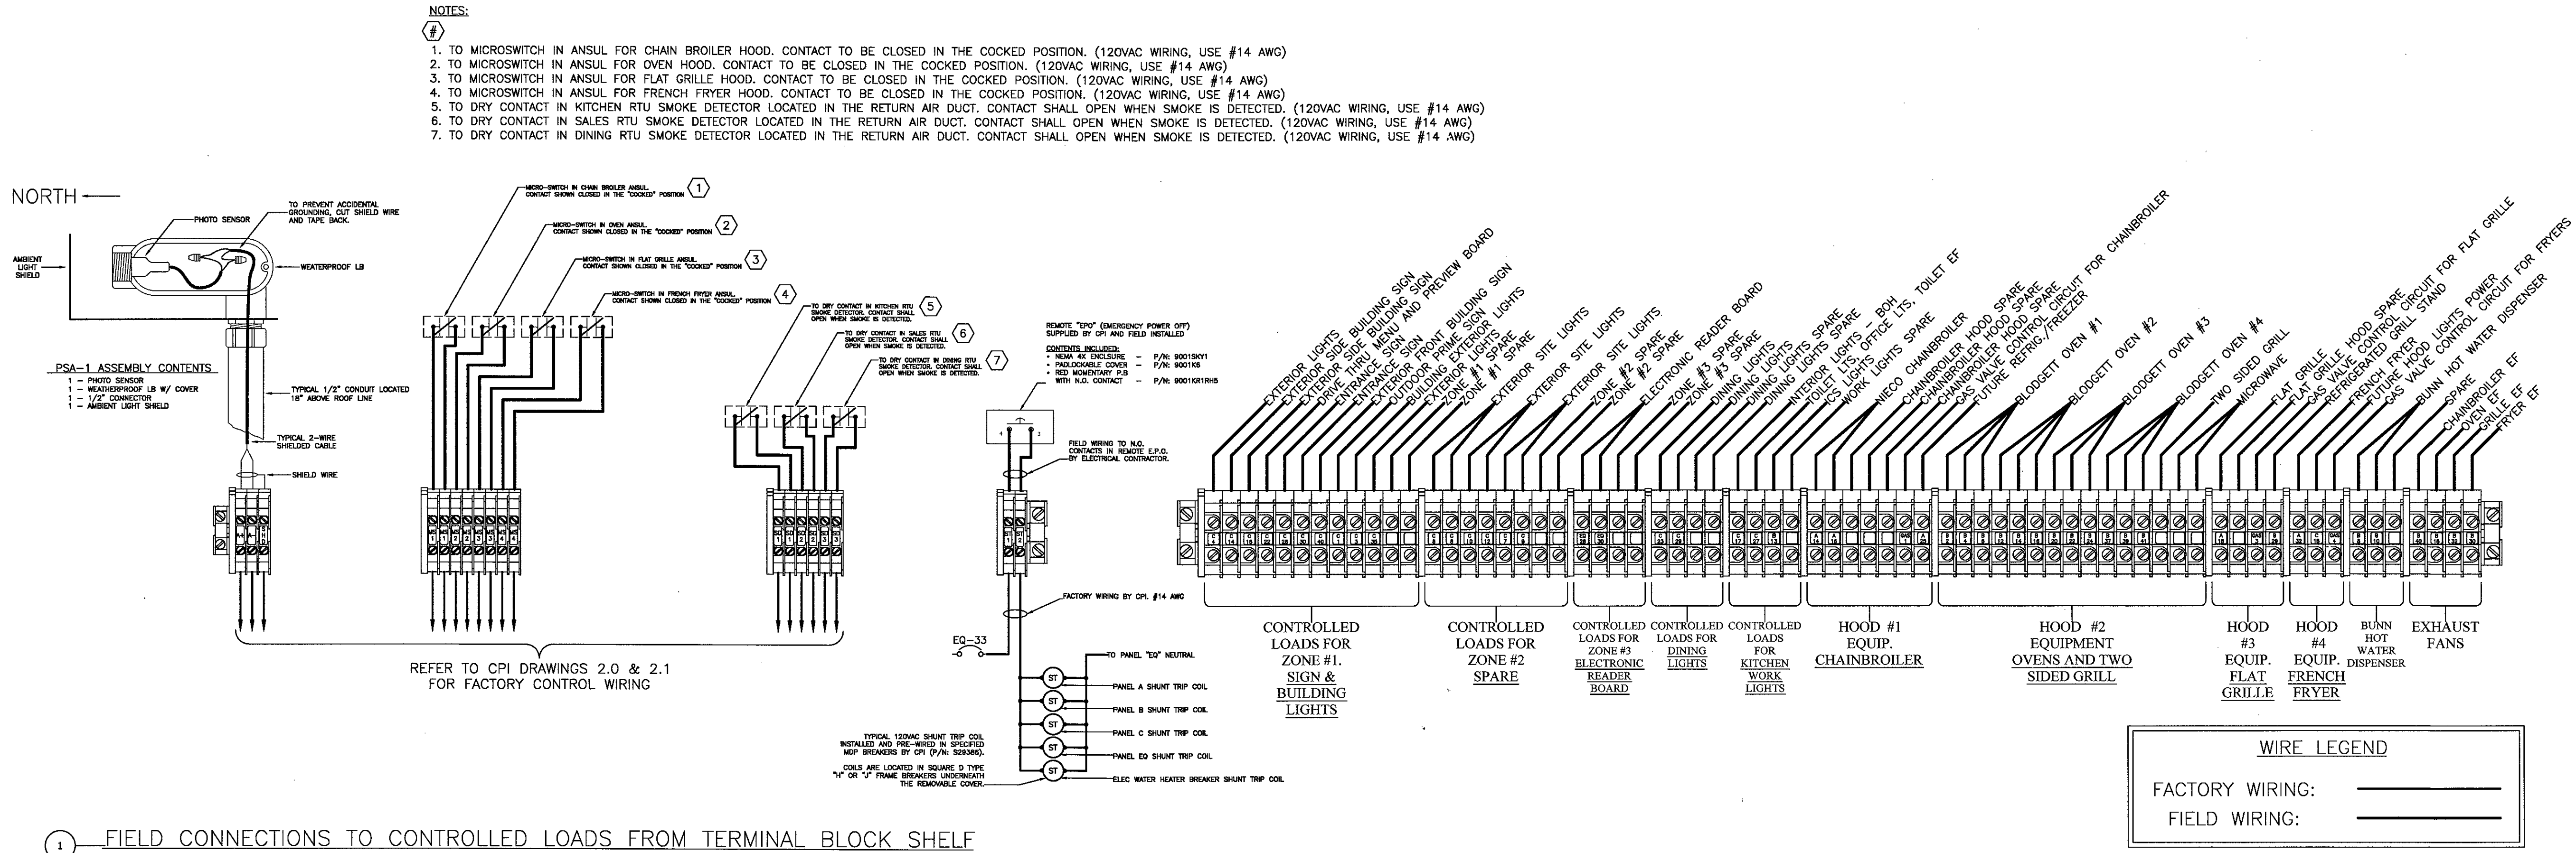

CPI PROJECT INFORMATION:

CPI PROJECT #: 21385A
DATE: 03/03/17
DRAWN BY: DMG
SHEET: 1.1

PROJECT NAME: HARDEE'S
PROJECT CITY: CORNELIA, GA

FIELD CONNECTIONS TO TERMINAL BLOCKS

REVISIONS:

NO.	DATE	DESCRIPTION
1	3-16-17	CITY COMMENTS

REVISIONS:

NO.	DATE	DESCRIPTION
1	3-16-17	CITY COMMENTS

REVISIONS:

NO.	DATE	DESCRIPTION
1	3-16-17	CITY COMMENTS

NRD Project # 16432

national restaurant designers
ARCHITECTS & ENGINEERS
3005 Carrington Mill Blvd. Suite 150,
Morrisonville, NC 27560
ph: 919 544 7251 fax: 919 544 9399
A Division of LWHIT Associates

JAN. 31, 2015

HARDEE'S
HARDEE'S H24-66 PROTOTYPE
U.S. HWY. 441 BUS.
CORNELIA, GEORGIA 30531

REVISIONS

NO.	DATE	DESCRIPTION
1	3-16-17	CITY COMMENTS

CPI DETAILS (FOR REFERENCE ONLY)

DRAWN BY	CHECKED BY	APPROVED BY
VEG	DRS	BY

CKE SITE ID:

DATE: 02/01/2017

SHEET NUMBER: E7