


PRELIMINARY MAP FOR VESTING TENTATIVE PARCEL MAP

SHEET 1 OF 1

IN THE CITY OF GOSHEN, COUNTY OF TULARE, STATE OF CALIFORNIA  
PARCEL 2 OF LOT LINE ADJUSTMENT MAP NO. PLA 02-027 RECORDED AUGUST 21, 2002,  
INSTRUMENT NO. 2002-0063163, OFFICIAL RECORDS AND RE-RECORDED JANUARY 29, 2003,  
INSTRUMENT NO. 2003-0008086, OFFICIAL RECORDS, LYING SOUTH OF THE SOUTHERLY LINE  
OF A PARCEL OF LAND DESCRIBED IN A GRANT DEED TO THE STATE OF CALIFORNIA,  
RECORDED NOVEMBER 2, 2015, INSTRUMENT NO. 2015-0065968, OFFICIAL RECORDS.

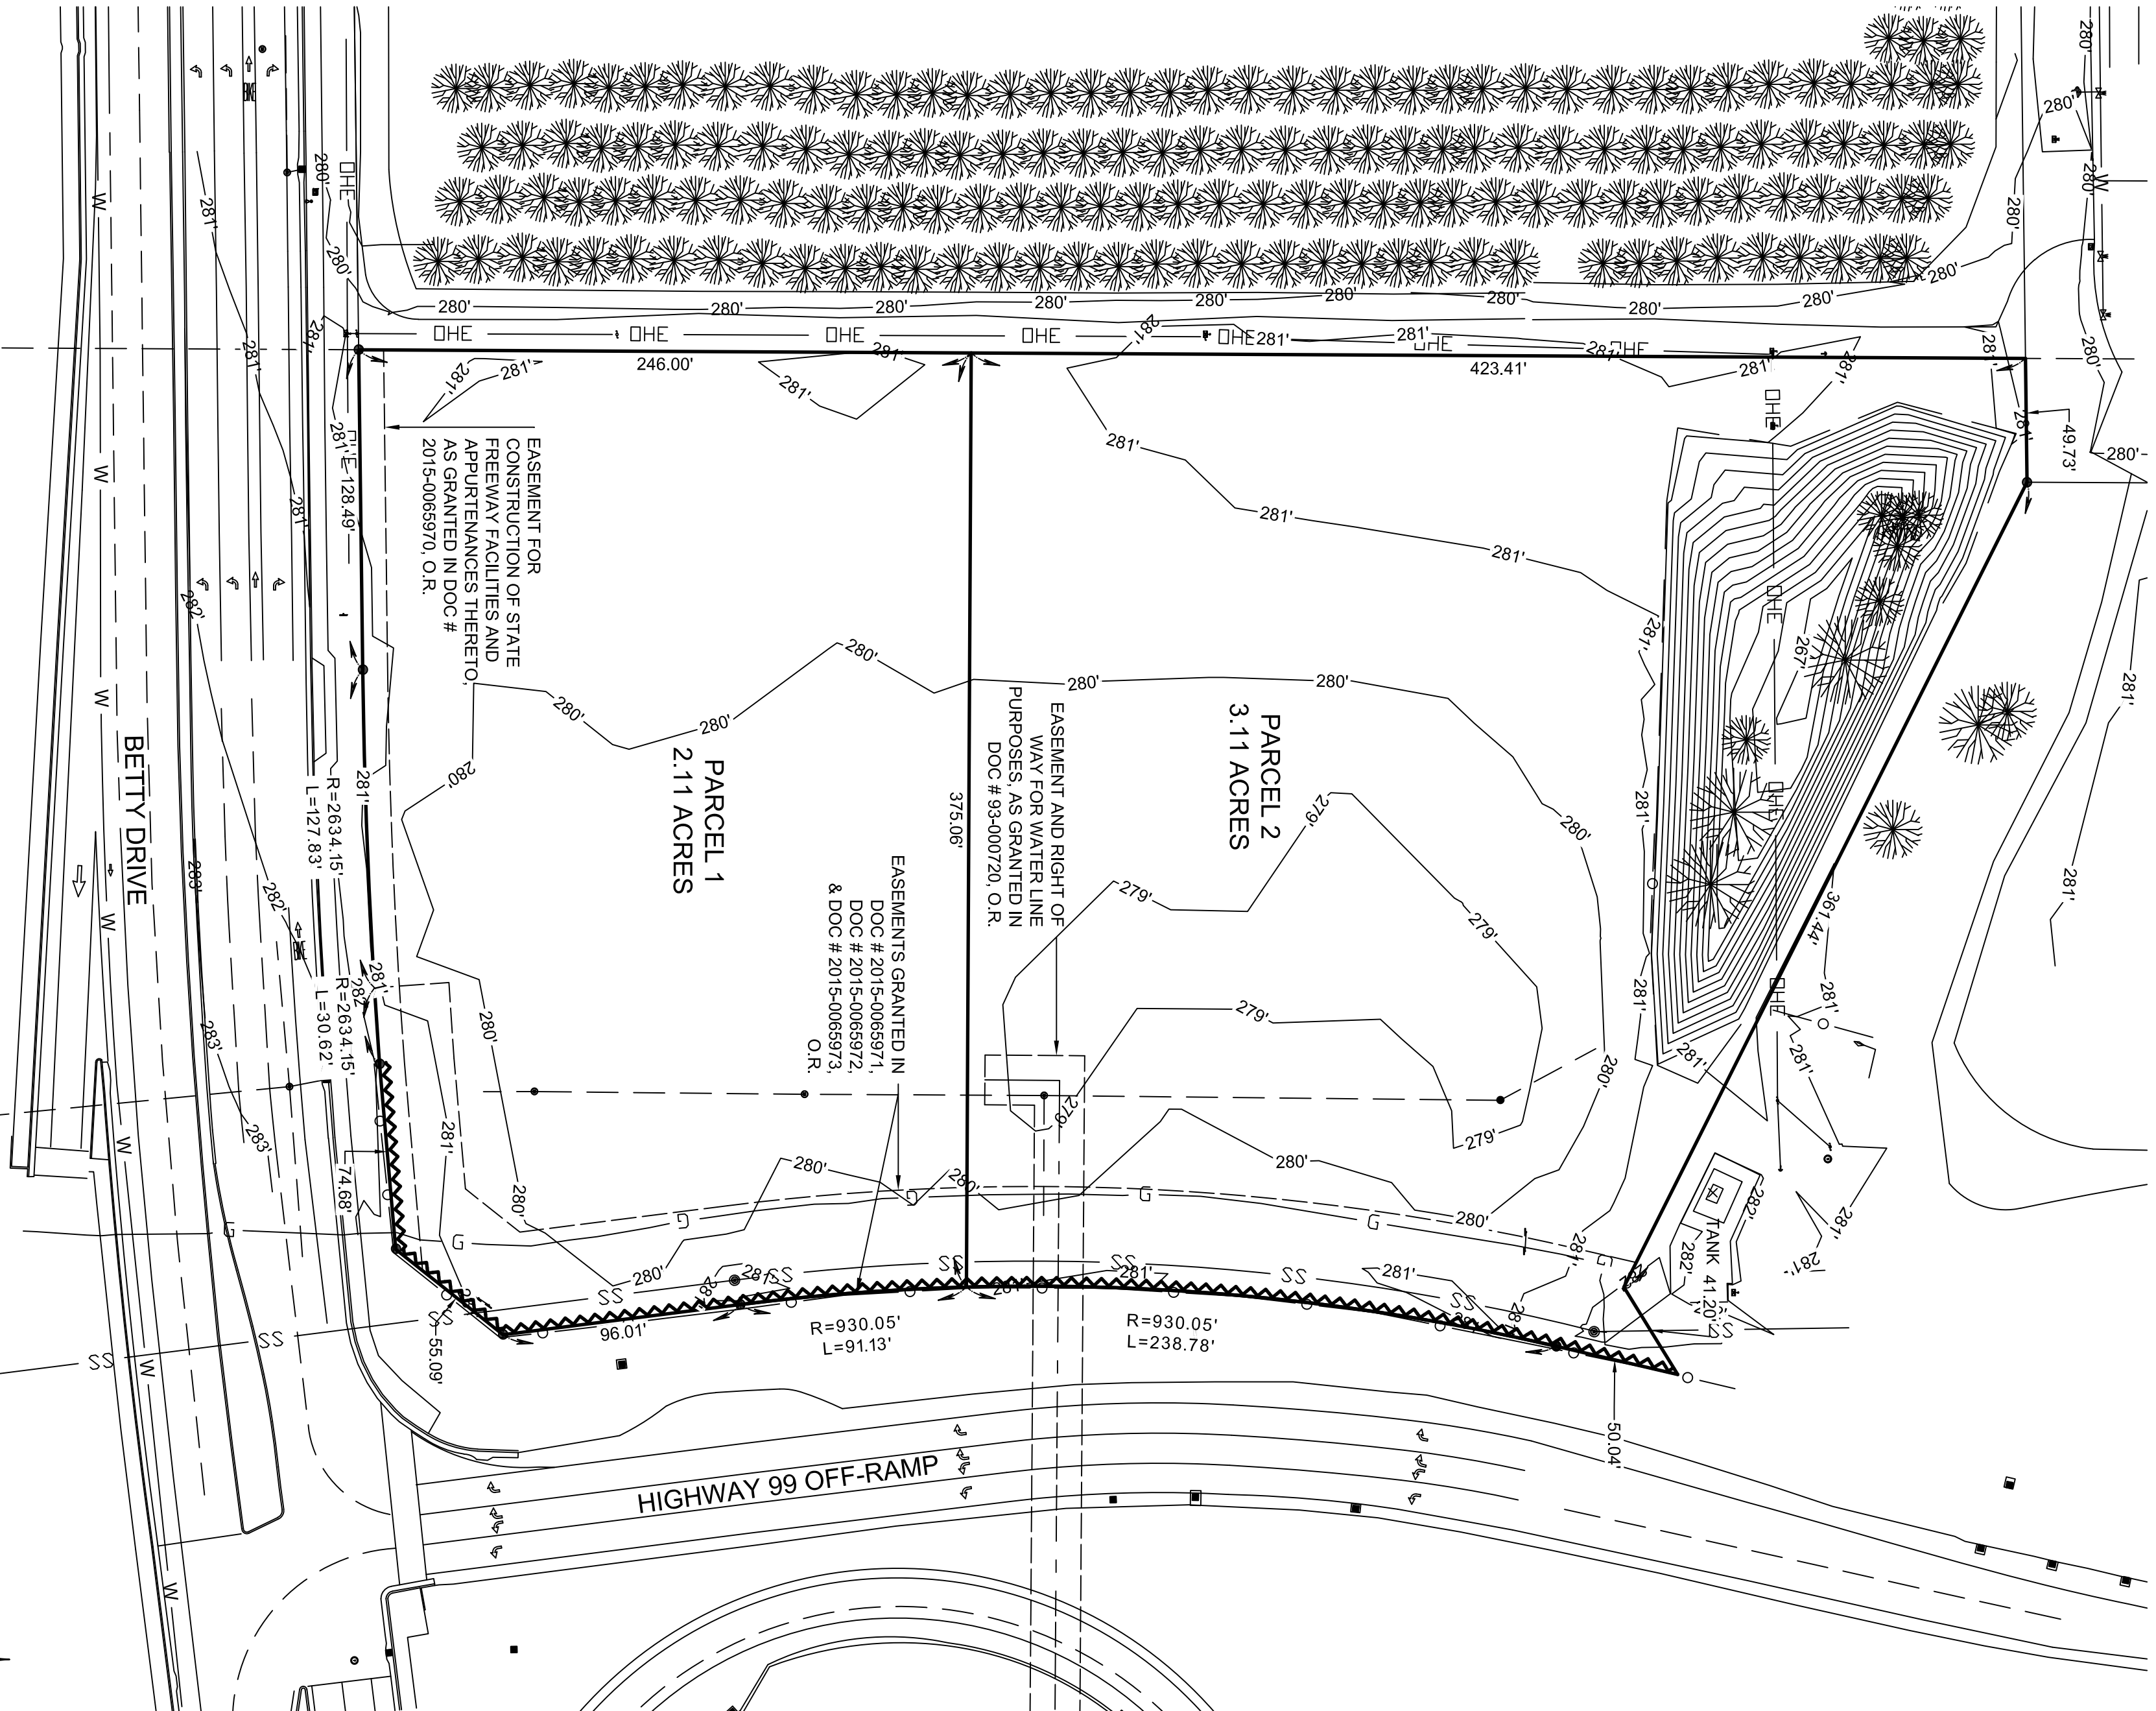


OWNER/SUBDIVIDER:

FRANK LEYENDECKER AND ADRIANNA  
LEYENDECKER, AS TRUSTEES OF THE  
FRANK LEYENDECKER AND ADRIANNA  
LEYENDECKER 1993 REVOCABLE FAMILY  
TRUST

SITE ADDRESS:


NWC OF HIGHWAY 99 & BETTY DRIVE  
GOSHEN, CA 93291

VICINITY MAP

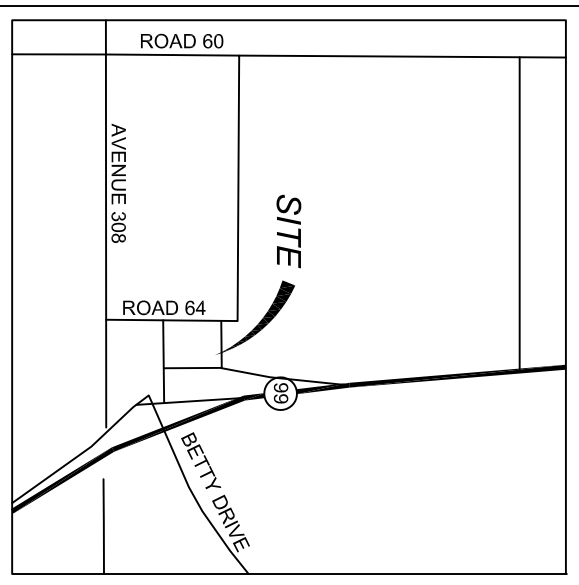

LEGEND

- FOUND AND ACCEPTED MONUMENT
- ACCESS RIGHTS REMOVED  
PER DOC. NO. 2015-0065967,  
OFFICIAL RECORDS OF  
TULARE COUNTY

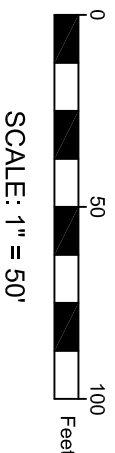

SURVEYOR:

BASE CONSULTING GROUP, INC.  
16453 E. MANNING AVE.  
REEDLEY, CA 93654  
(559) 637-1544  
NEIL THONSEN, PLS 8656  
EXP. 12/31/2019



PREPARED BY:  
**BASE**  
CONSULTING GROUP, INC.  
16453 E. MANNING AVE.  
REEDLEY, CA 93654  
PH:(559) 637-1544

| UTILITY DATA                   |                            |
|--------------------------------|----------------------------|
| WATER SUPPLY (FIRE & DOMESTIC) | CALIFORNIA WATER SERVICE   |
| SANITARY SEWER                 | GOSHEN COMMUNITY SERVICE   |
| STORM SEWER                    | TULARE COUNTY PUBLIC WORKS |
| NATURAL GAS                    | SOUTHERN CALIFORNIA GAS    |
| ELECTRIC                       | SOUTHERN CALIFORNIA EDISON |