



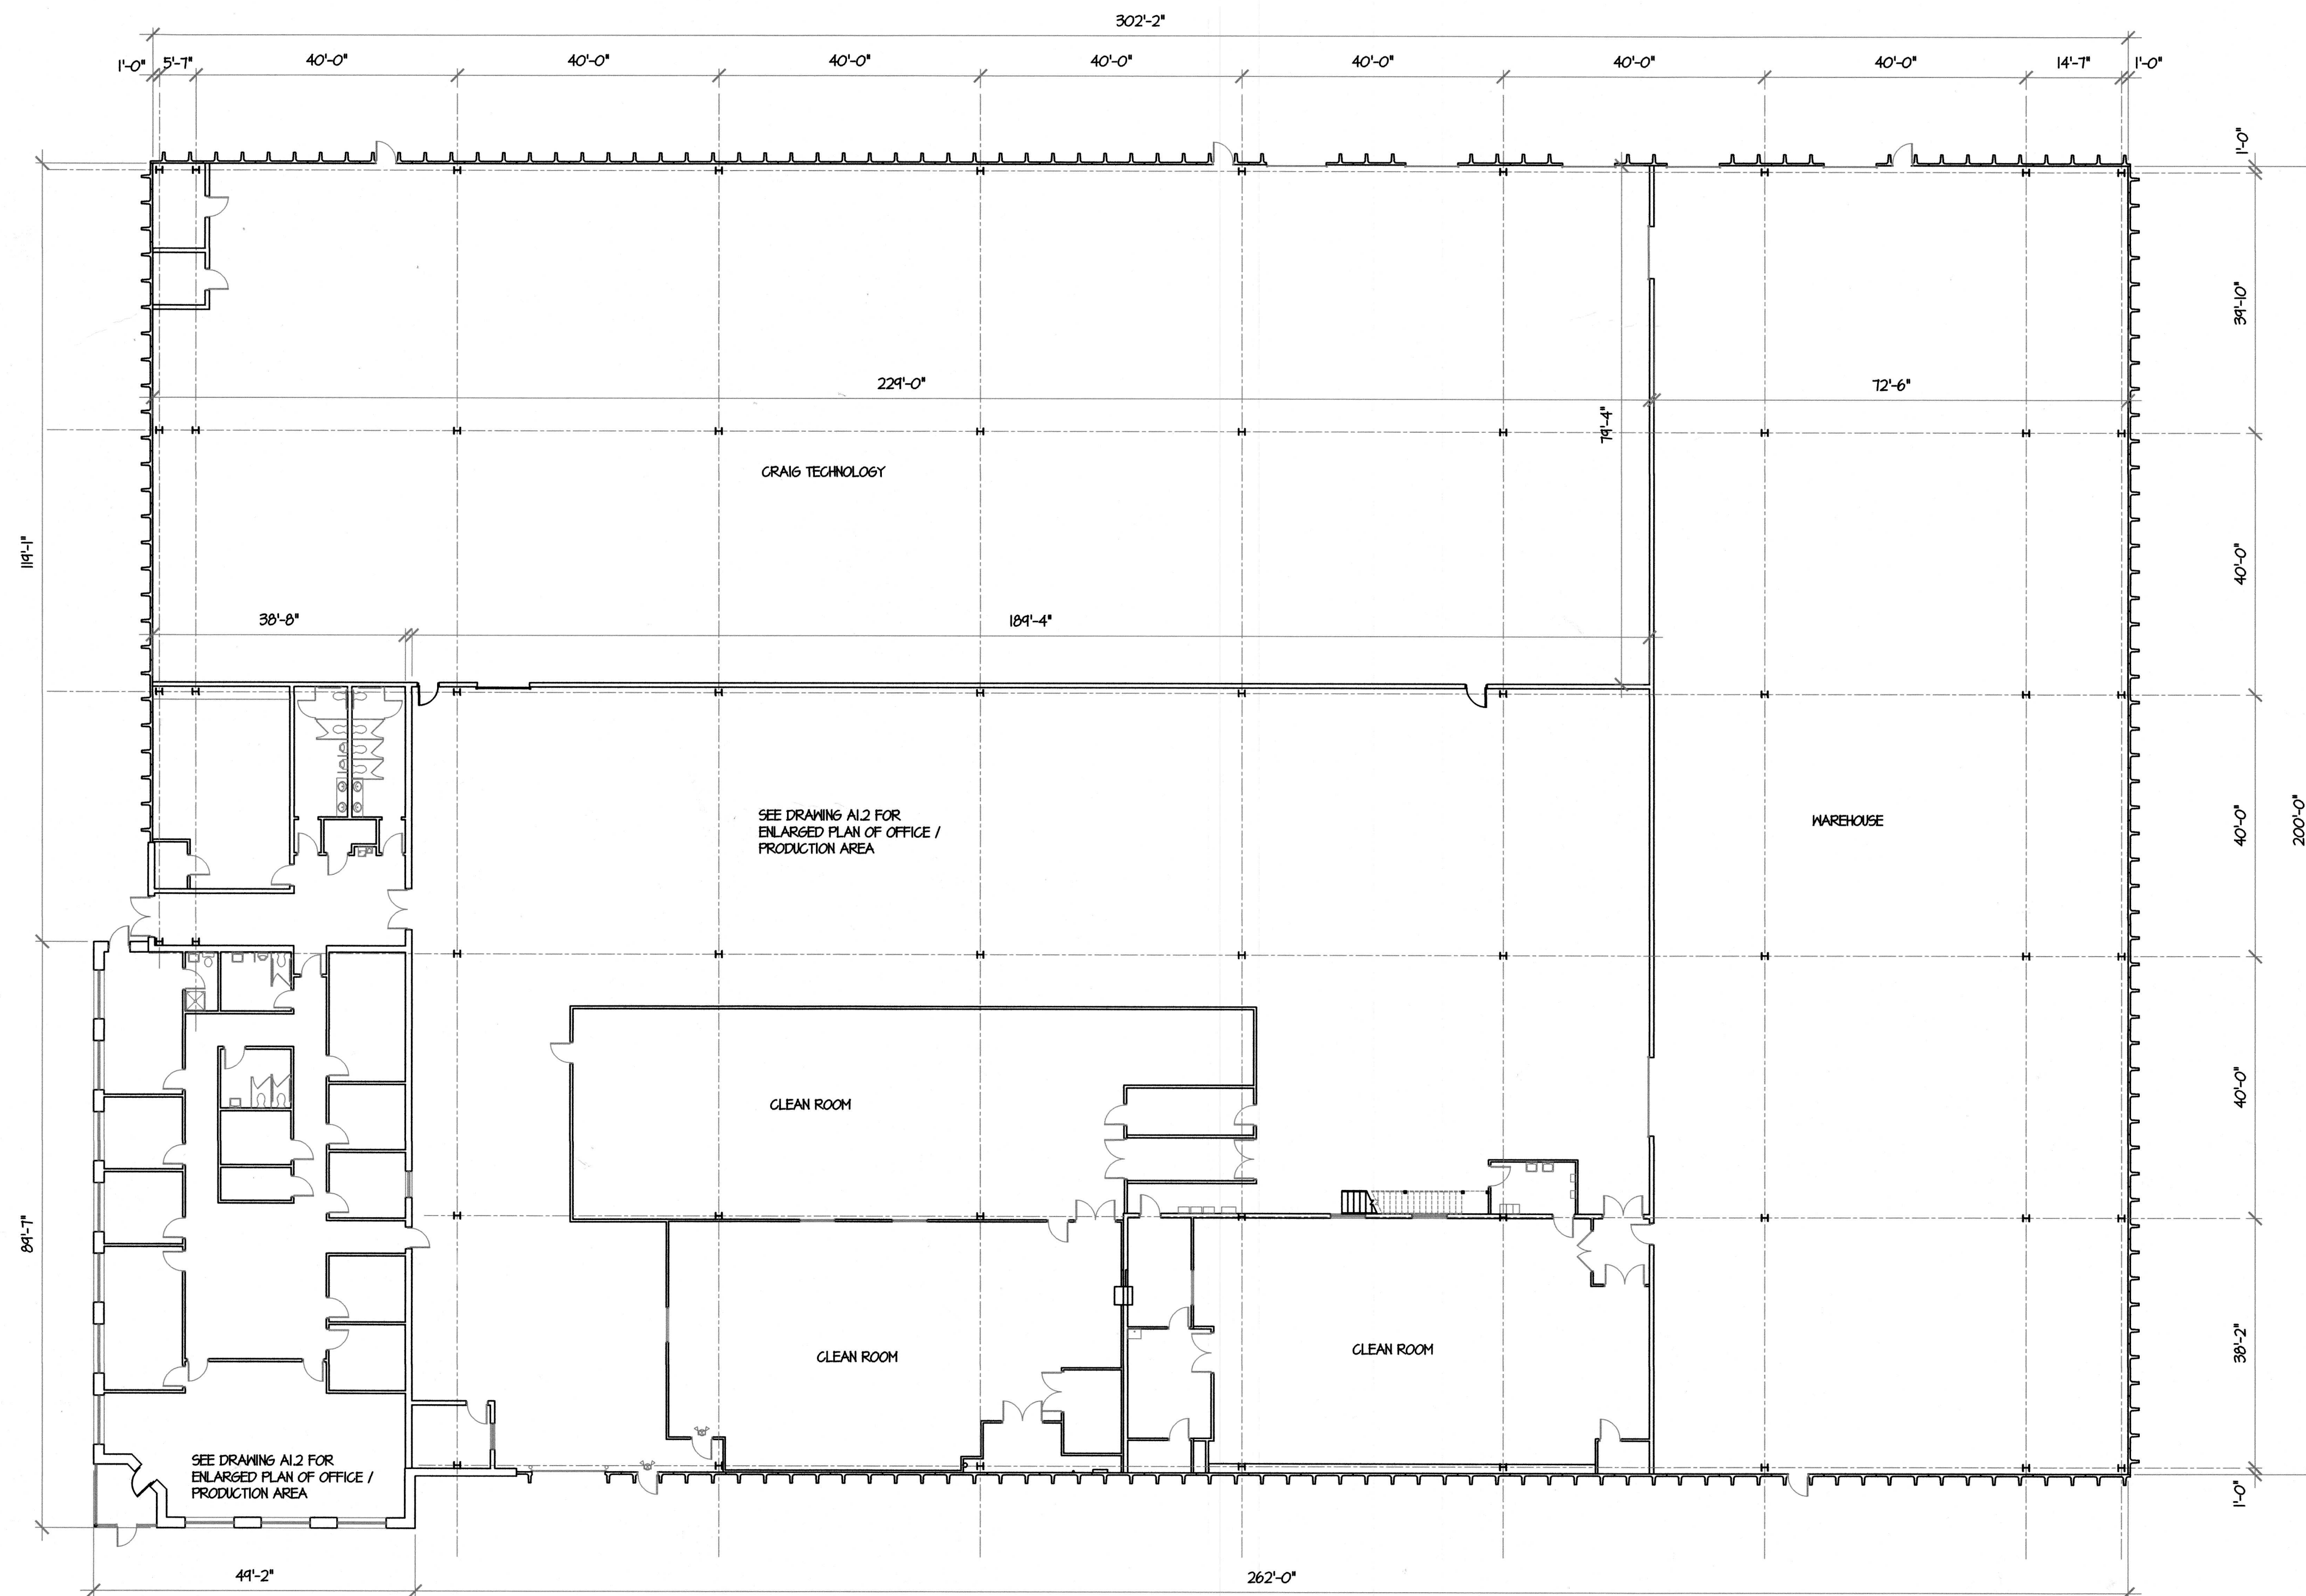

1 OVERALL BUILDING PLAN
1/16" = 1'-0"

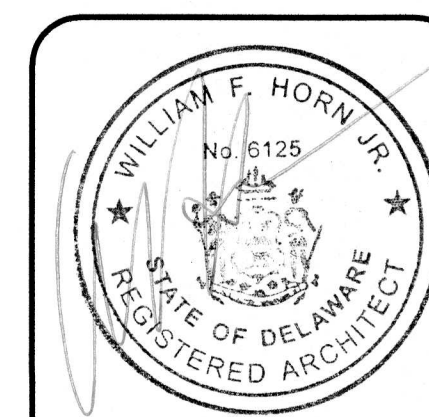

SIGNATURE OF :
WILLIAM F. HORN, JR.
DATE OF SIGNATURE:
07/12/17
DATE OF REGISTRATION:
EXPIRATION : 1/31/18

PRINTED	PURPOSE
07/12/17	FOR OWNERS USE

THE PROFESSIONAL SERVICES OF THE ARCHITECT ARE UNDERTAKEN FOR AND ARE PERFORMED IN THE INTEREST OF FLOW SMART NO CONTRACTUAL OBLIGATION IS ASSUMED BY THE ARCHITECT FOR THE BENEFIT OF ANY OTHER PERSON INVOLVED IN THE PROJECT.


THE ARCHITECT WHO SEALED, SIGNED AND DATED THIS DOCUMENT HAS NOT BEEN EMPLOYED TO FURNISH CONSTRUCTION CONTRACT ADMINISTRATION SERVICES AS DEFINED IN 24 DEL. C. 303 (C).

DESIGNED WFH
DRAWN WFH
CHECKED WFH
PROJ. NO.31748
SCALE AS NOTED
SHEET NUMBER


A1.1

EXISTING PLAN
FLOW SMART
213 NESBITT DRIVE
SEAFORD, DELAWARE

W.F.HORN
ARCHITECT, INC.
30866 E. SALLIE ROSS BEND
MILTON, DELAWARE
PHONE: 302-674-1620 302-231-2176

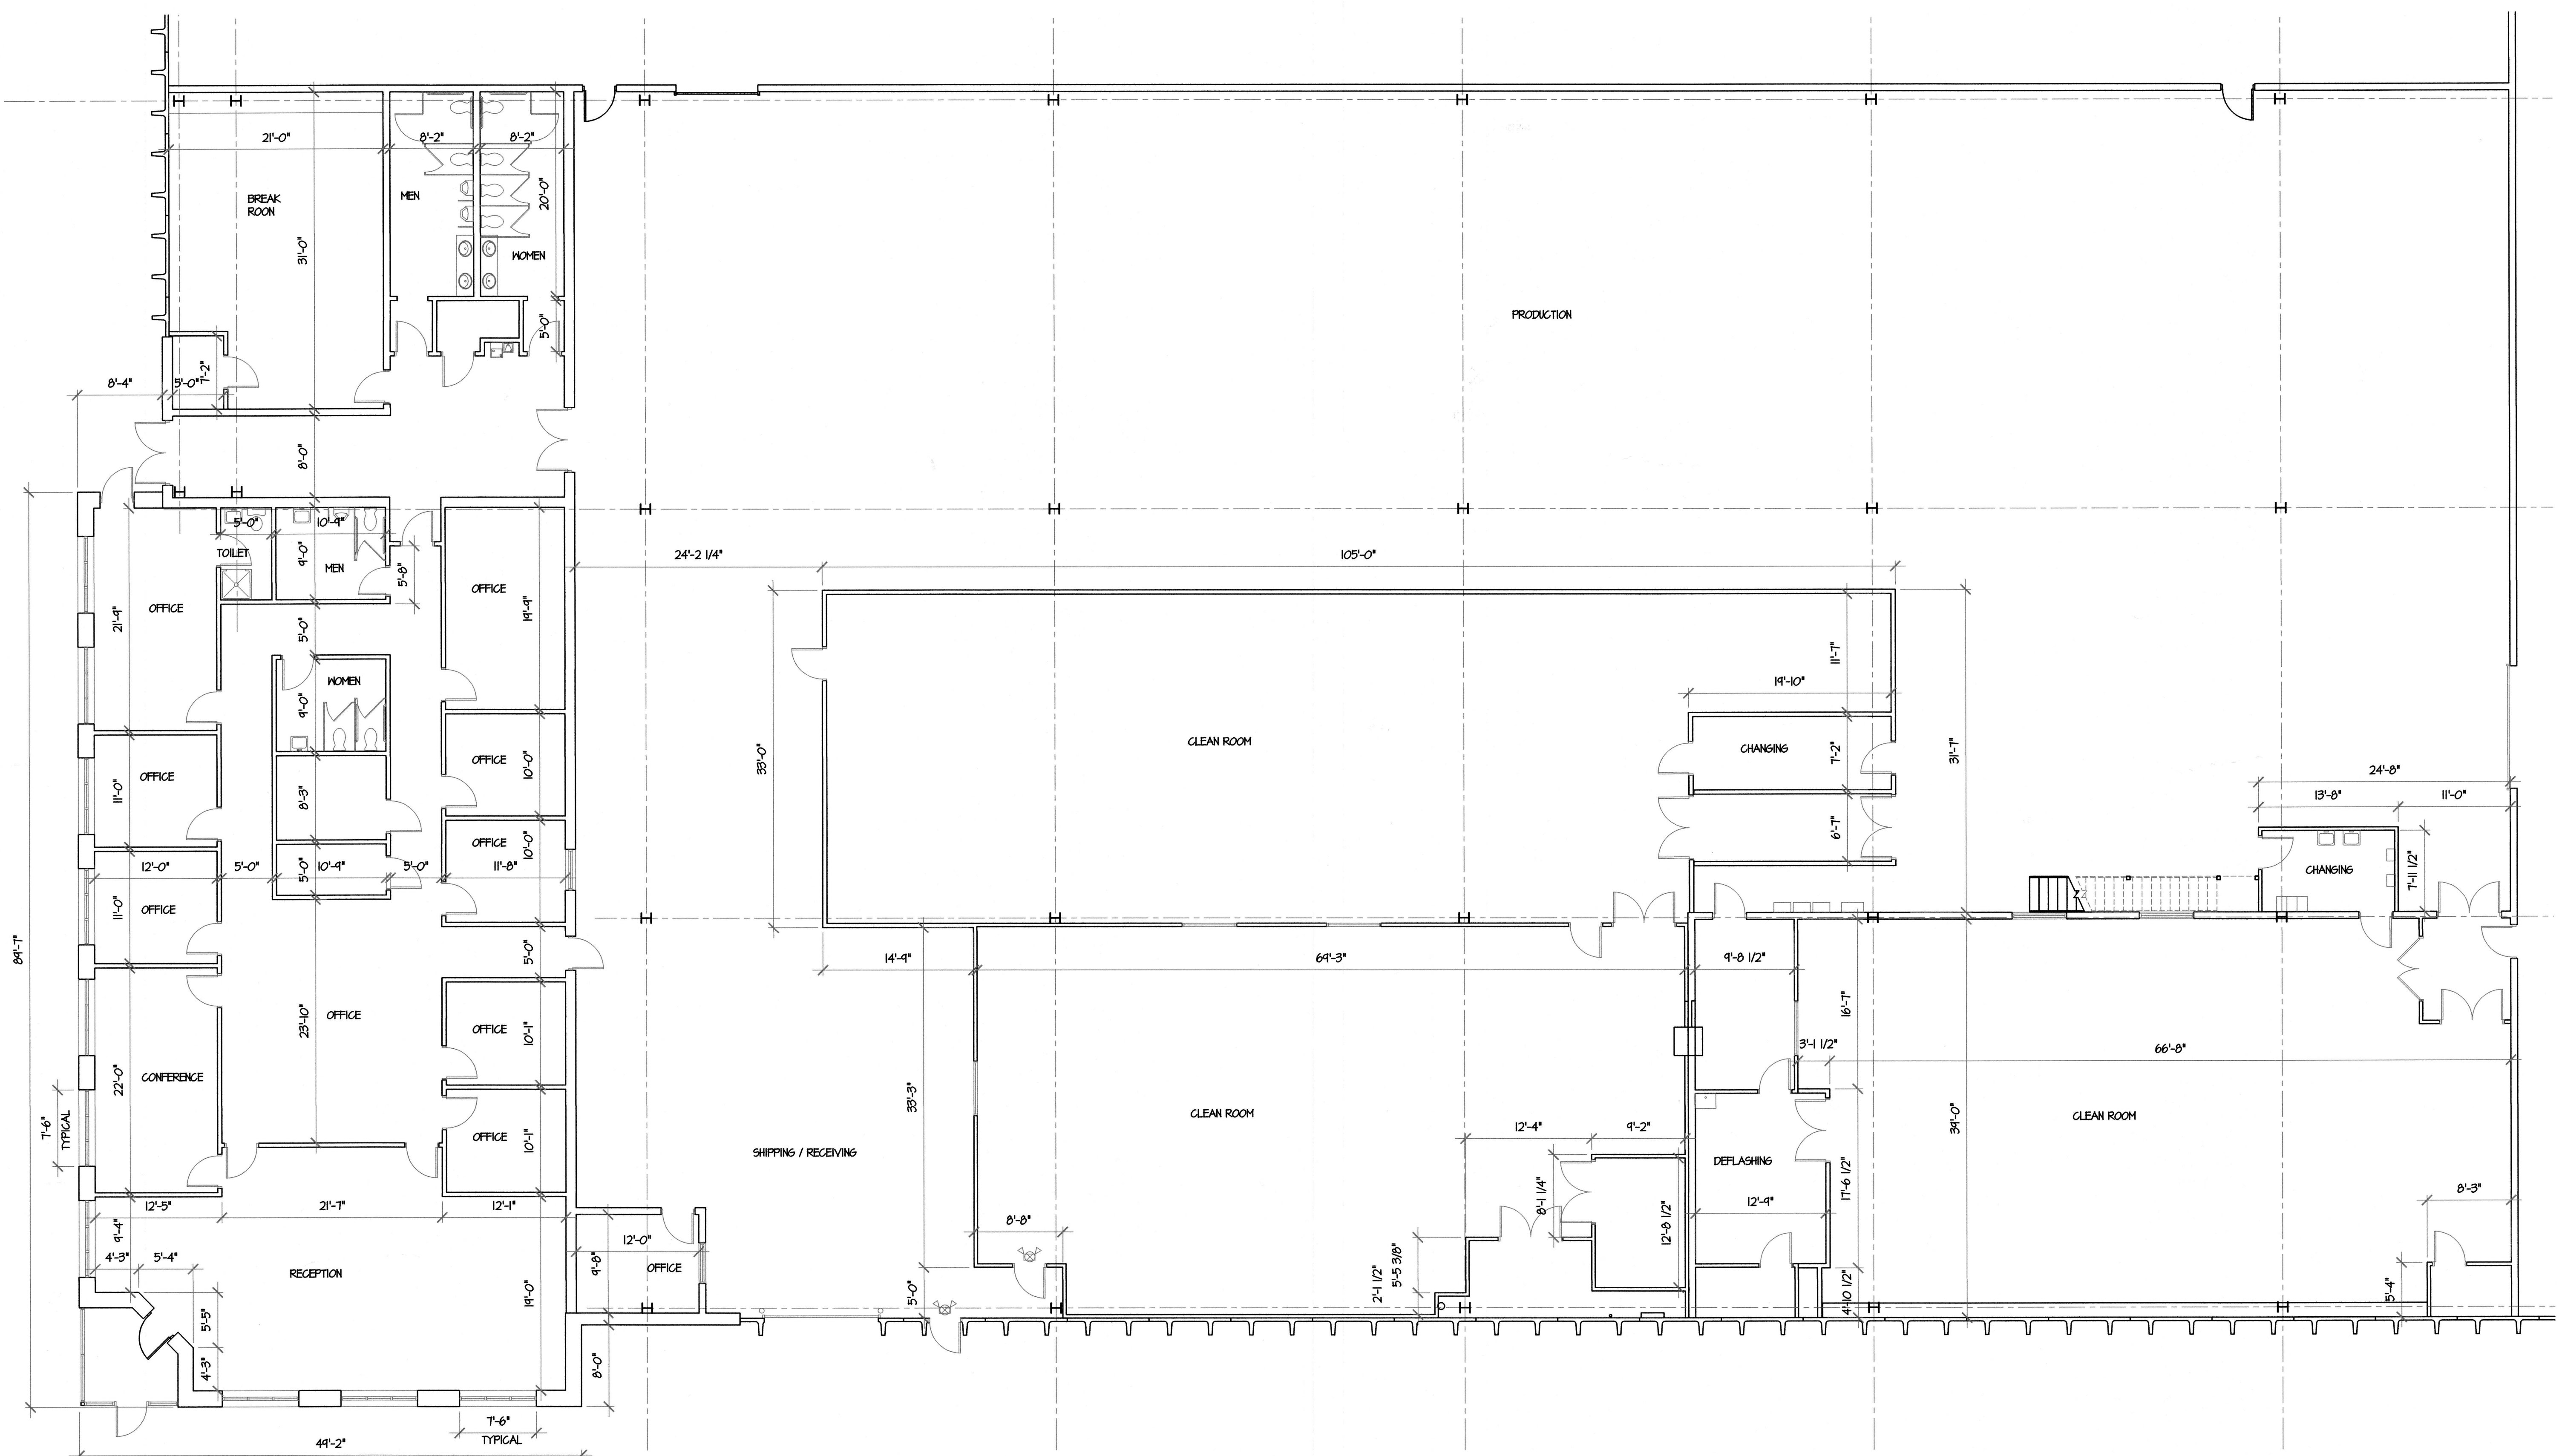

1 OFFICE / PRODUCTION AREA PLAN
1/8" = 1'-0"

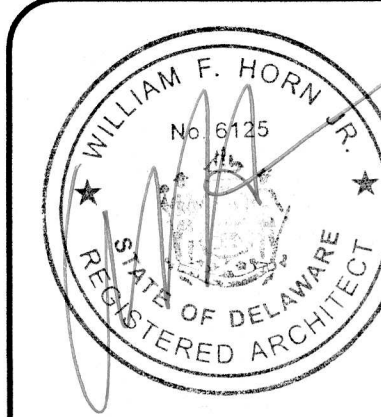

SIGNATURE OF :
WILLIAM F. HORN, JR.

DATE OF SIGNATURE:
07/12/17

DATE OF REGISTRATION:
EXPIRATION : 1/31/18


PRINTED	PURPOSE
07/12/17	FOR OWNERS USE

THE PROFESSIONAL SERVICES OF THE ARCHITECT ARE UNDERTAKEN FOR AND ARE PERFORMED IN THE INTEREST OF FLOW SMART NO CONTRACTUAL OBLIGATION IS ASSUMED BY THE ARCHITECT FOR THE BENEFIT OF ANY OTHER PERSON INVOLVED IN THE PROJECT.

THE ARCHITECT WHO SEALED, SIGNED AND DATED THIS DOCUMENT HAS NOT BEEN EMPLOYED TO FURNISH CONSTRUCTION CONTRACT ADMINISTRATION SERVICES AS DEFINED IN 24 DEL. C. 303 (C).

DESIGNED W/FH
DRAWN W/FH
CHECKED W/FH
PROJ. NO. 31748
SCALE AS NOTED
SHEET NUMBER

A1.2

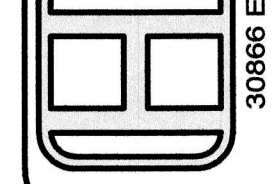

W.F. HORN
ARCHITECT, INC.

30866 E. SALLIE ROSS BEND MILTON, DELAWARE
PHONE: 302-674-1620 302-231-2176

EXISTING PLAN
FLOW SMART
213 NESSITT DRIVE
SEAFORD, DELAWARE

OFFICE / PRODUCTION
PLAN

COPYRIGHT © 2018 W.F. HORN ARCHITECT, INC.