
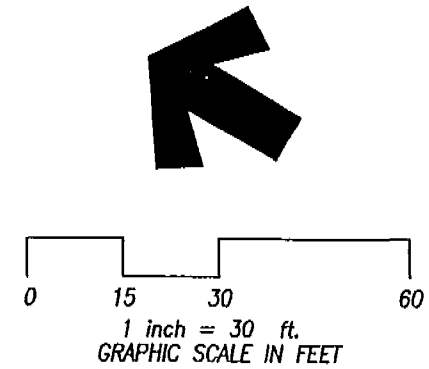


X:\Eng-Cad\1159\SITES\1159-SITES.dwg 09/15/2003 08:25:21 AM EDT

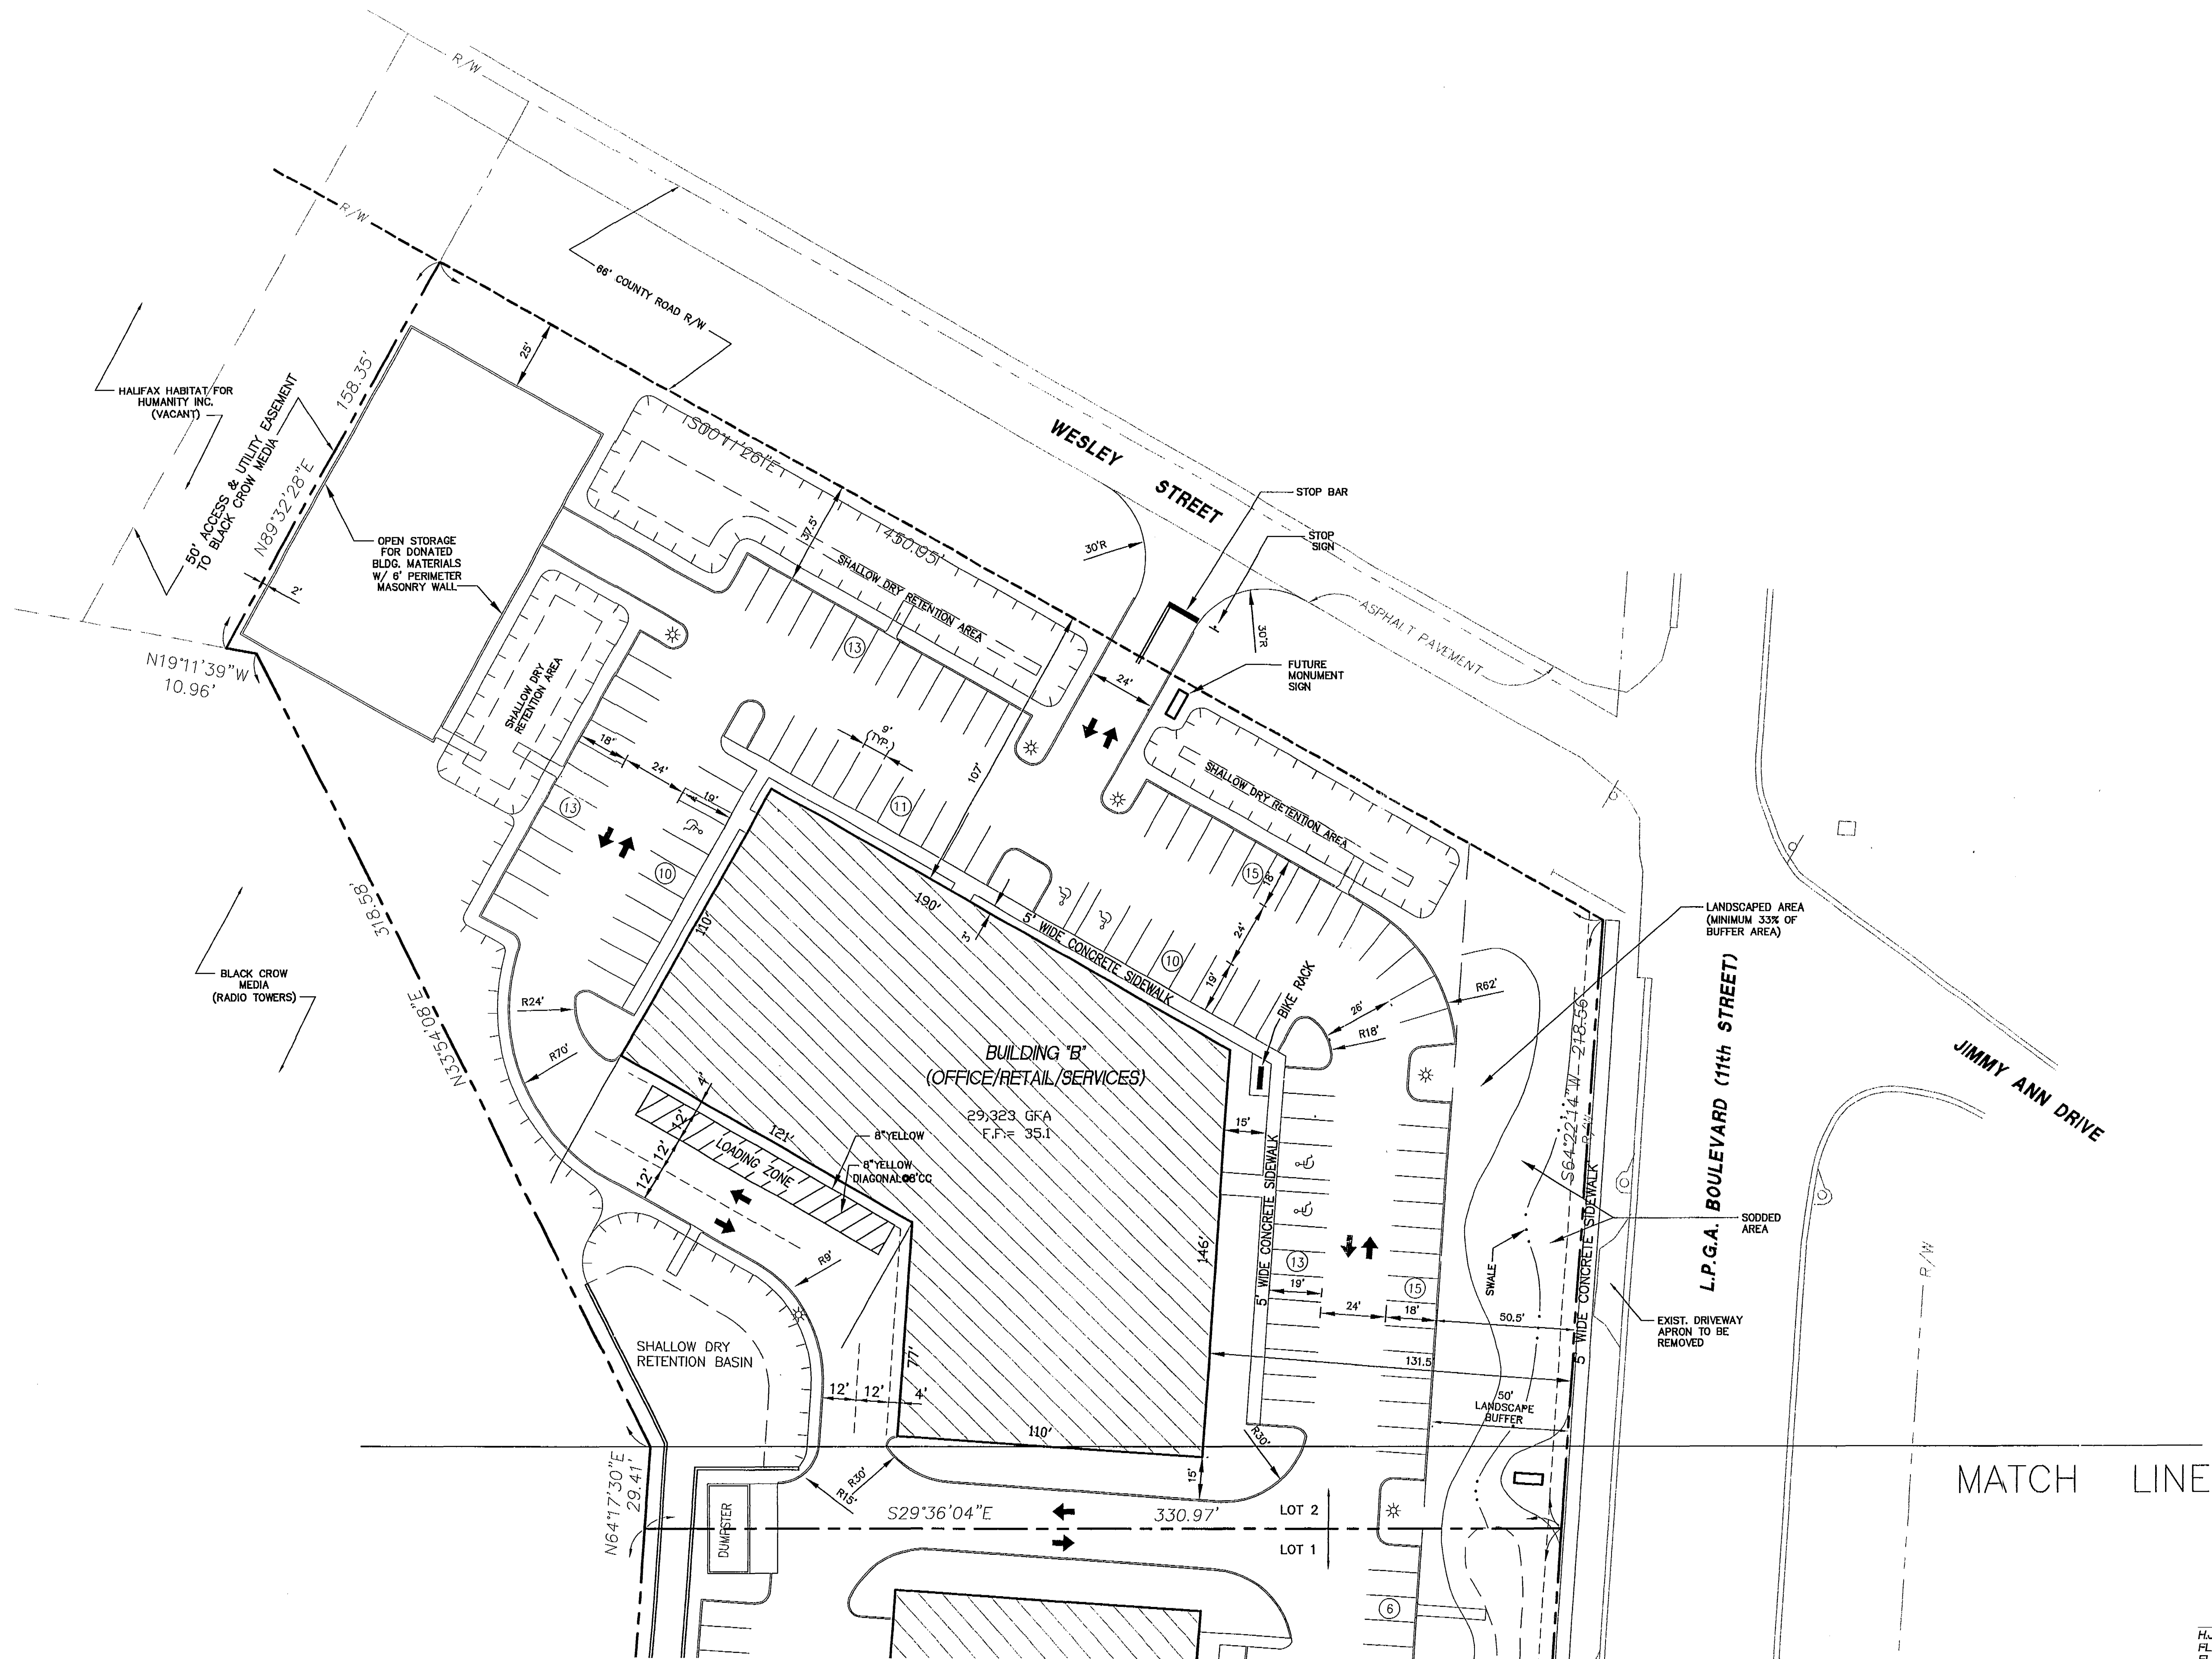

FINAL PERMITTED PLANS

DATE: Sheets C-2, C-4, C-6, C-8, C-13 as
INITIAL: Amendment to plans rec'd
Aug 15, 2003

LEGEND

☼ = YARD LIGHT

MATCH LINE

63181-2
RECEIVED
SEP 16 2003
PDS
ALTAMONTE SVC. CTR.

H.J. BURROUGHS
FLA. PROFESSIONAL ENGINEER #81220
FLA. PROFESSIONAL SURVEYOR/MAPPER #2642

9/15/03

TOMOKA ENGINEERING
CIVIL ENGINEERING & LAND SURVEYING SINCE 1976
DAYTONA BEACH
Main Office: 900 So. Ridgewood Ave., Daytona Beach, FL 32114
Phone: 386-257-1600
Fax: 386-257-1601
email: tomoka@tomoka-eng.com
website: www.tomoka-eng.com



REVISIONS	
NO.	DESCRIPTION

SITE PLAN	
HALIFAX HABITAT VILLAGE L.P.G.A. BOULEVARD (11th STREET) CITY OF DAYTONA BEACH, VOLUSIA COUNTY, FLORIDA	
PREPARED FOR: HALIFAX HABITAT FOR HUMANITY, INC.	
PROJECT NO. T1159TOM	
DRAWING REFERENCE NO. 1159-SITES	
REVISION NO./DATE SEE REVISION TABLE	
ORIGINAL ISSUE DATE 08/12/03	
SHEET C-2	