


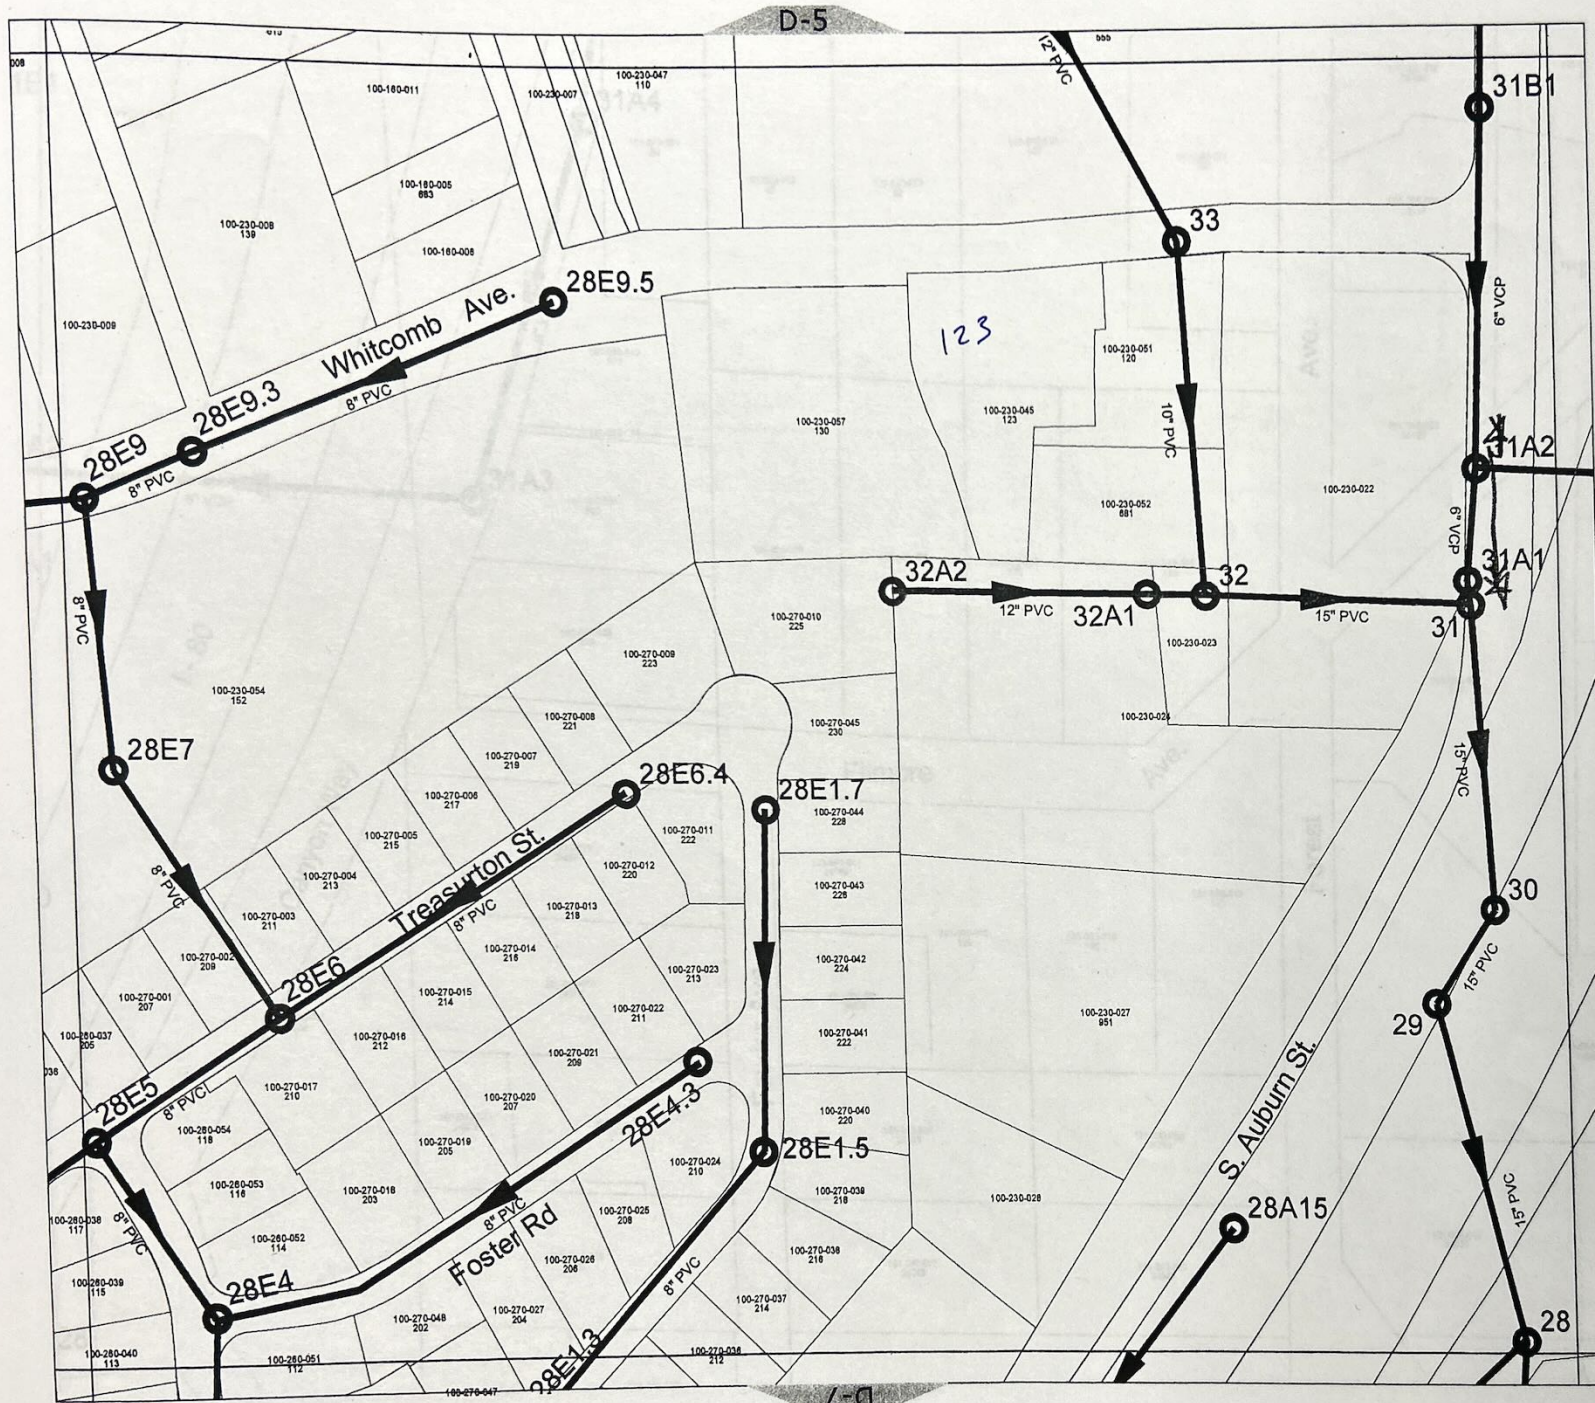

CITY OF COLFAX SEWER MAP




PONTICELLO ENTERPRISES
CONSULTING ENGINEERS, INC.
 1216 Fortna Avenue
 Woodland, CA 95716
 Phone: (530) 668-5883
 Fax: (530) 668-5893

LEGEND

- MANHOLE
- CLEAN OUT
- ### ### ### APN
- ### STREET NUMBER
- SEWER PIPE
- FORCE MAIN

KEY MAP

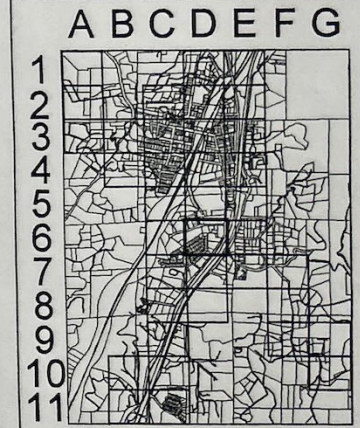

SCALE	SHEET NUMBER
1 : 100.00	D-6
PLOT DATE	
8/11/2010	
FILE NAME	
Sewermap2010.dwg	

