
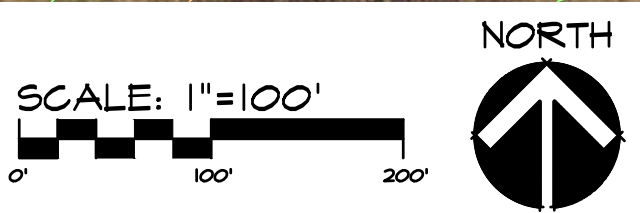


Q:\A-FILES\A-1706\A1777\_CSD Drawings\Schematics\A1777 CP.dwg, 11/18/2022 2:14:40 PM, mmorgan, 1:1

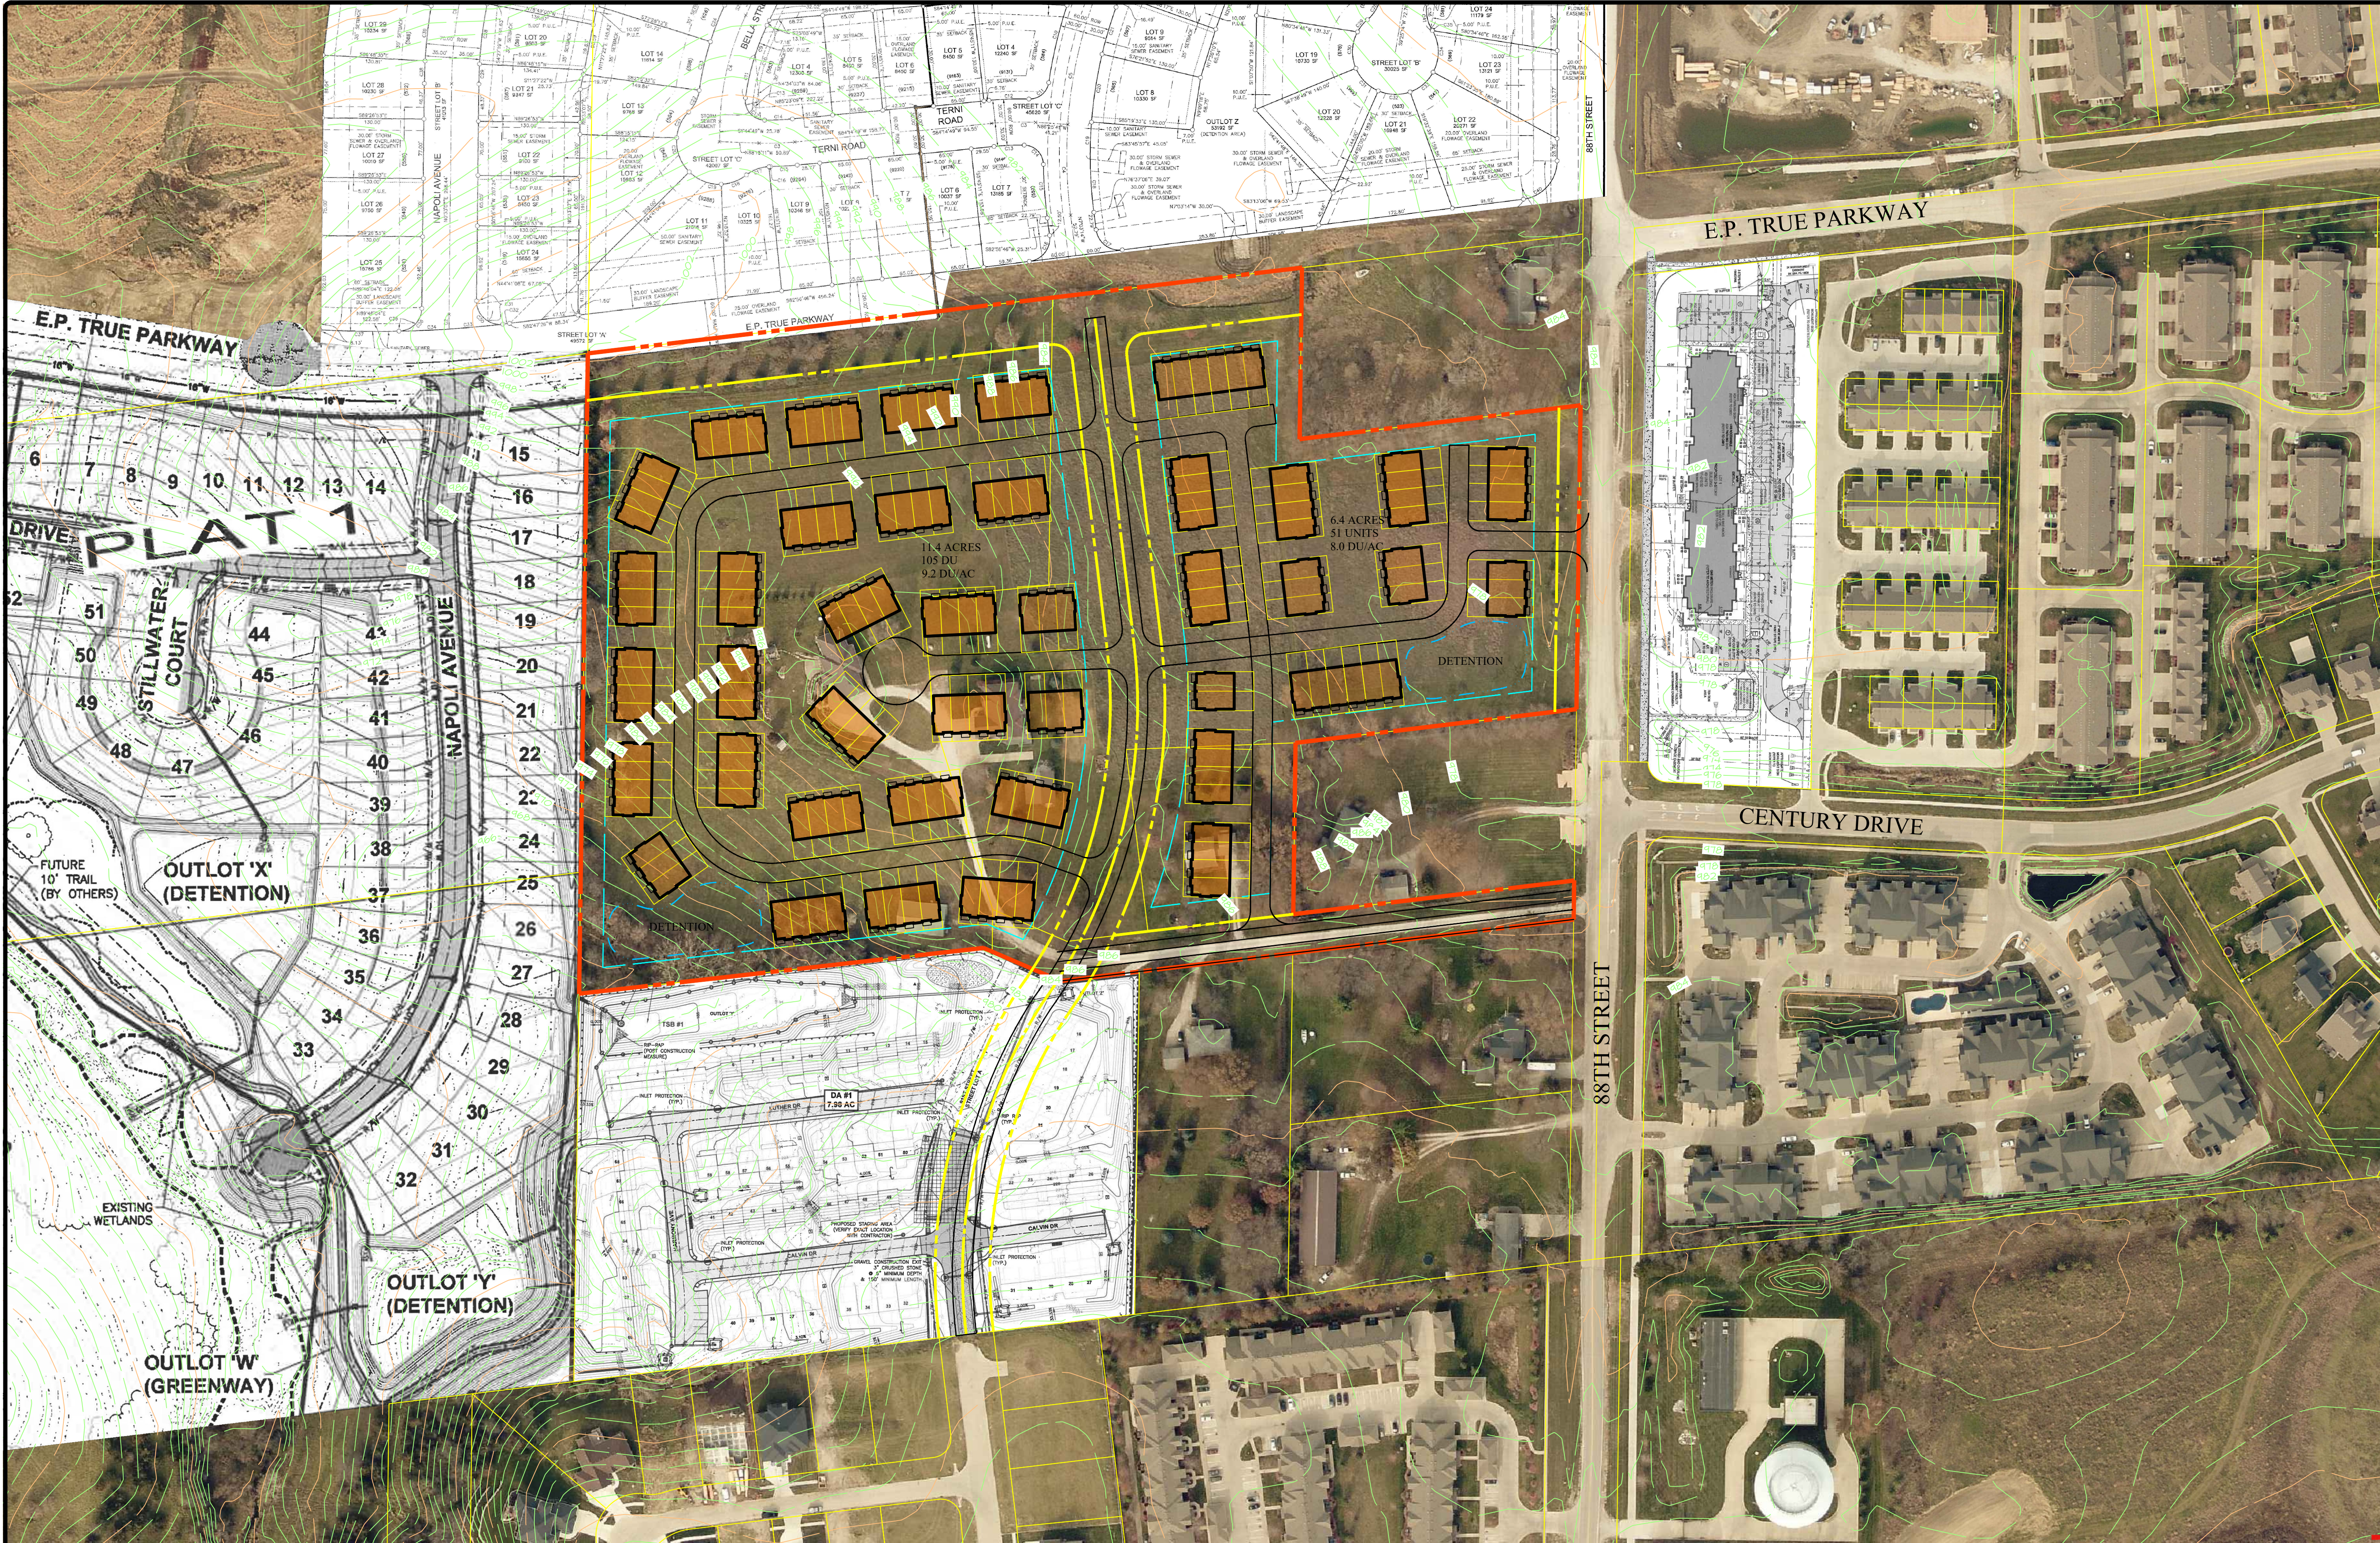

|                                       |  |                                                    |  |
|---------------------------------------|--|----------------------------------------------------|--|
| LINDA'S LANE<br>WEST DES MOINES, IOWA |  | Civil Engineering Consultants, Inc.                |  |
| CONCEPT PLAN                          |  | CEC                                                |  |
| SHEET                                 |  | DATE: 03-10-2022                                   |  |
| OF 1                                  |  | DATE OF SURVEY:                                    |  |
| A1777                                 |  | DESIGNED BY:                                       |  |
|                                       |  | DRAWN BY:                                          |  |
|                                       |  | ###                                                |  |
|                                       |  | ###                                                |  |
|                                       |  | 2400 86th Street, Unit 12 - Des Moines, Iowa 50322 |  |
|                                       |  | 515.276.4884 mail@cecinc.com                       |  |