


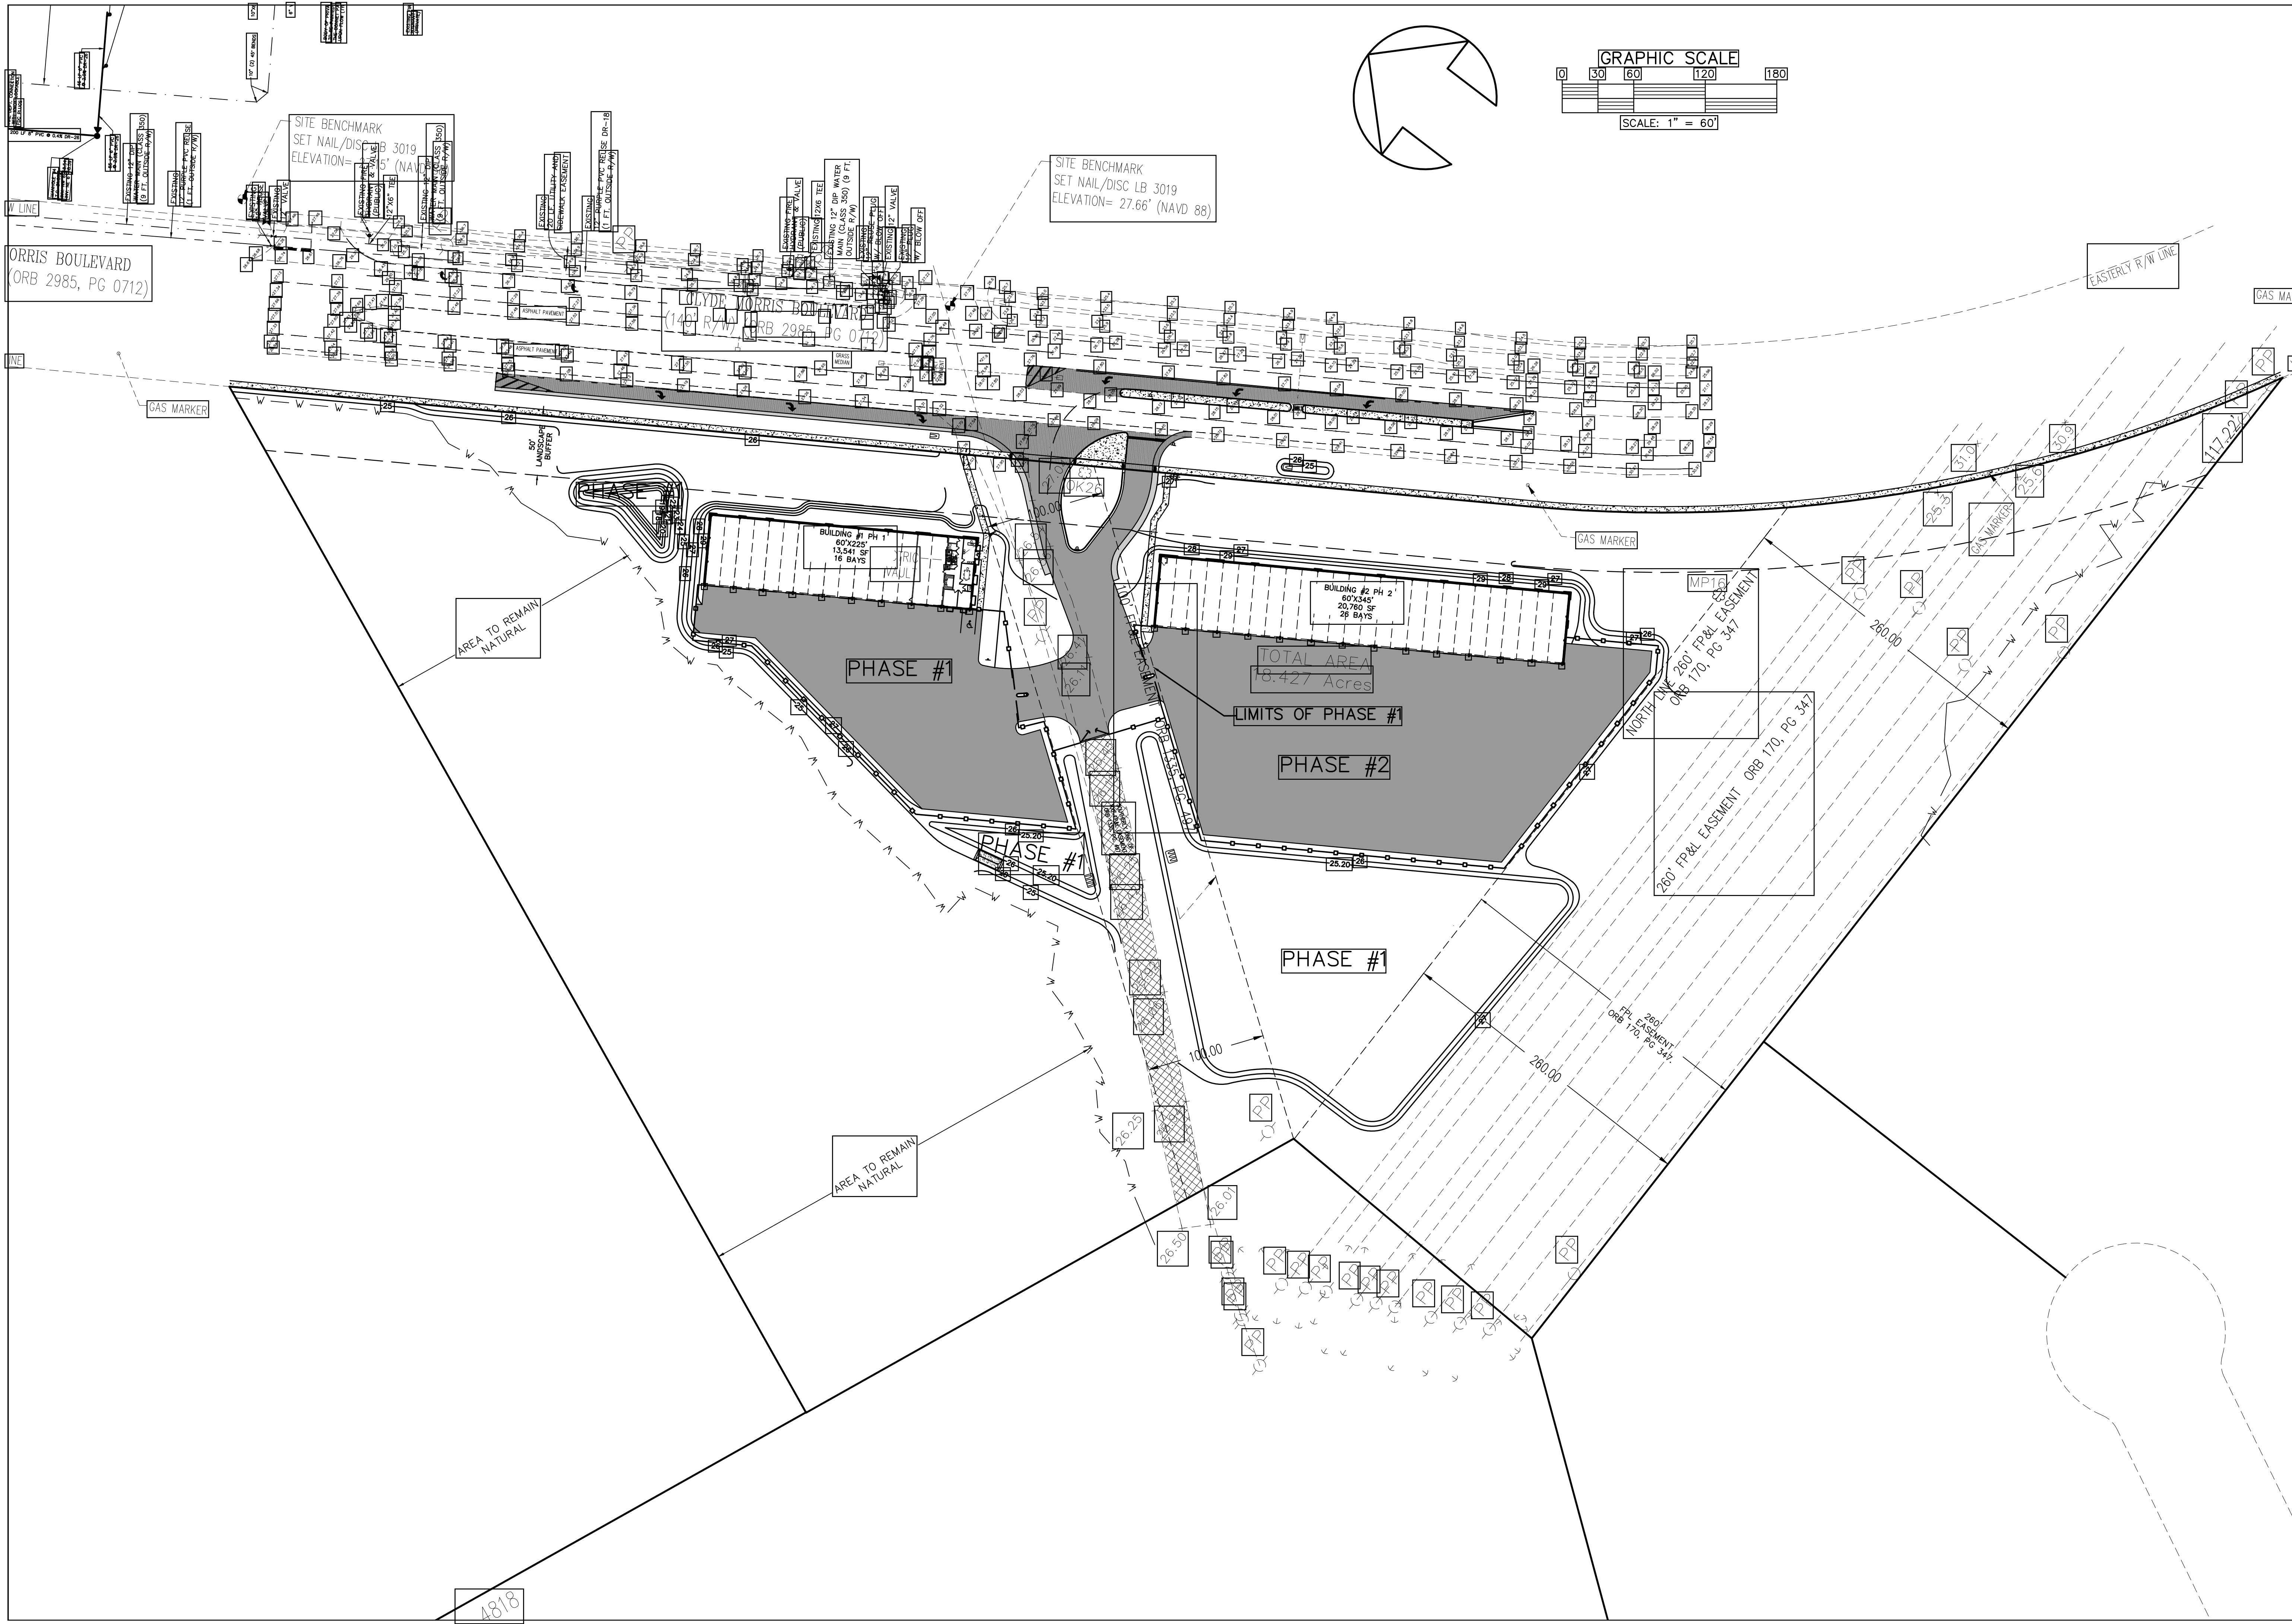

CIRCLE C BOAT & RV STORAGE

DAYTONA BEACH * FLORIDA

2

SHEET NO.

Drawn By: M. GRECO

Date: 09/30/2020

JOB # 20-42

SCALE: 1"=60'

SEAL

PARKER MYNCHENBERG
& ASSOCIATES, INC.

PROFESSIONAL ENGINEERS * LANDSCAPE ARCHITECTS

1729 RIDGEWOOD AVENUE HOLLY HILL, FLORIDA 32117

(386) 677-6893 FAX (386) 677-2114 E-MAIL: info@parkermychenberg.com

CERTIFICATE OF AUTHORIZATION NUMBER 00003910

REVISIONS

NO.	DATE	DESCRIPTION
1	07/26/2022	REVISED PER CITY COMMENTS
2	09/13/2022	REVISED PER CITY COMMENTS
3	02/08/2023	REVISED PER CITY COMMENTS
4	05/23/2023	REVISED PER CITY COMMENTS
5	09/19/2023	REVISED PER CITY COMMENTS
6	10/05/2023	REVISED PER CITY COMMENTS
7	10/27/2023	REVISED PER CITY COMMENTS

CITY APPROVAL STAMP

MAG	DATE	DESCRIPTION
MAG		
MAG		
MAG		
MAG		
MAG		
BT		

DEV 2022-020

CITY APPROVAL STAMP