


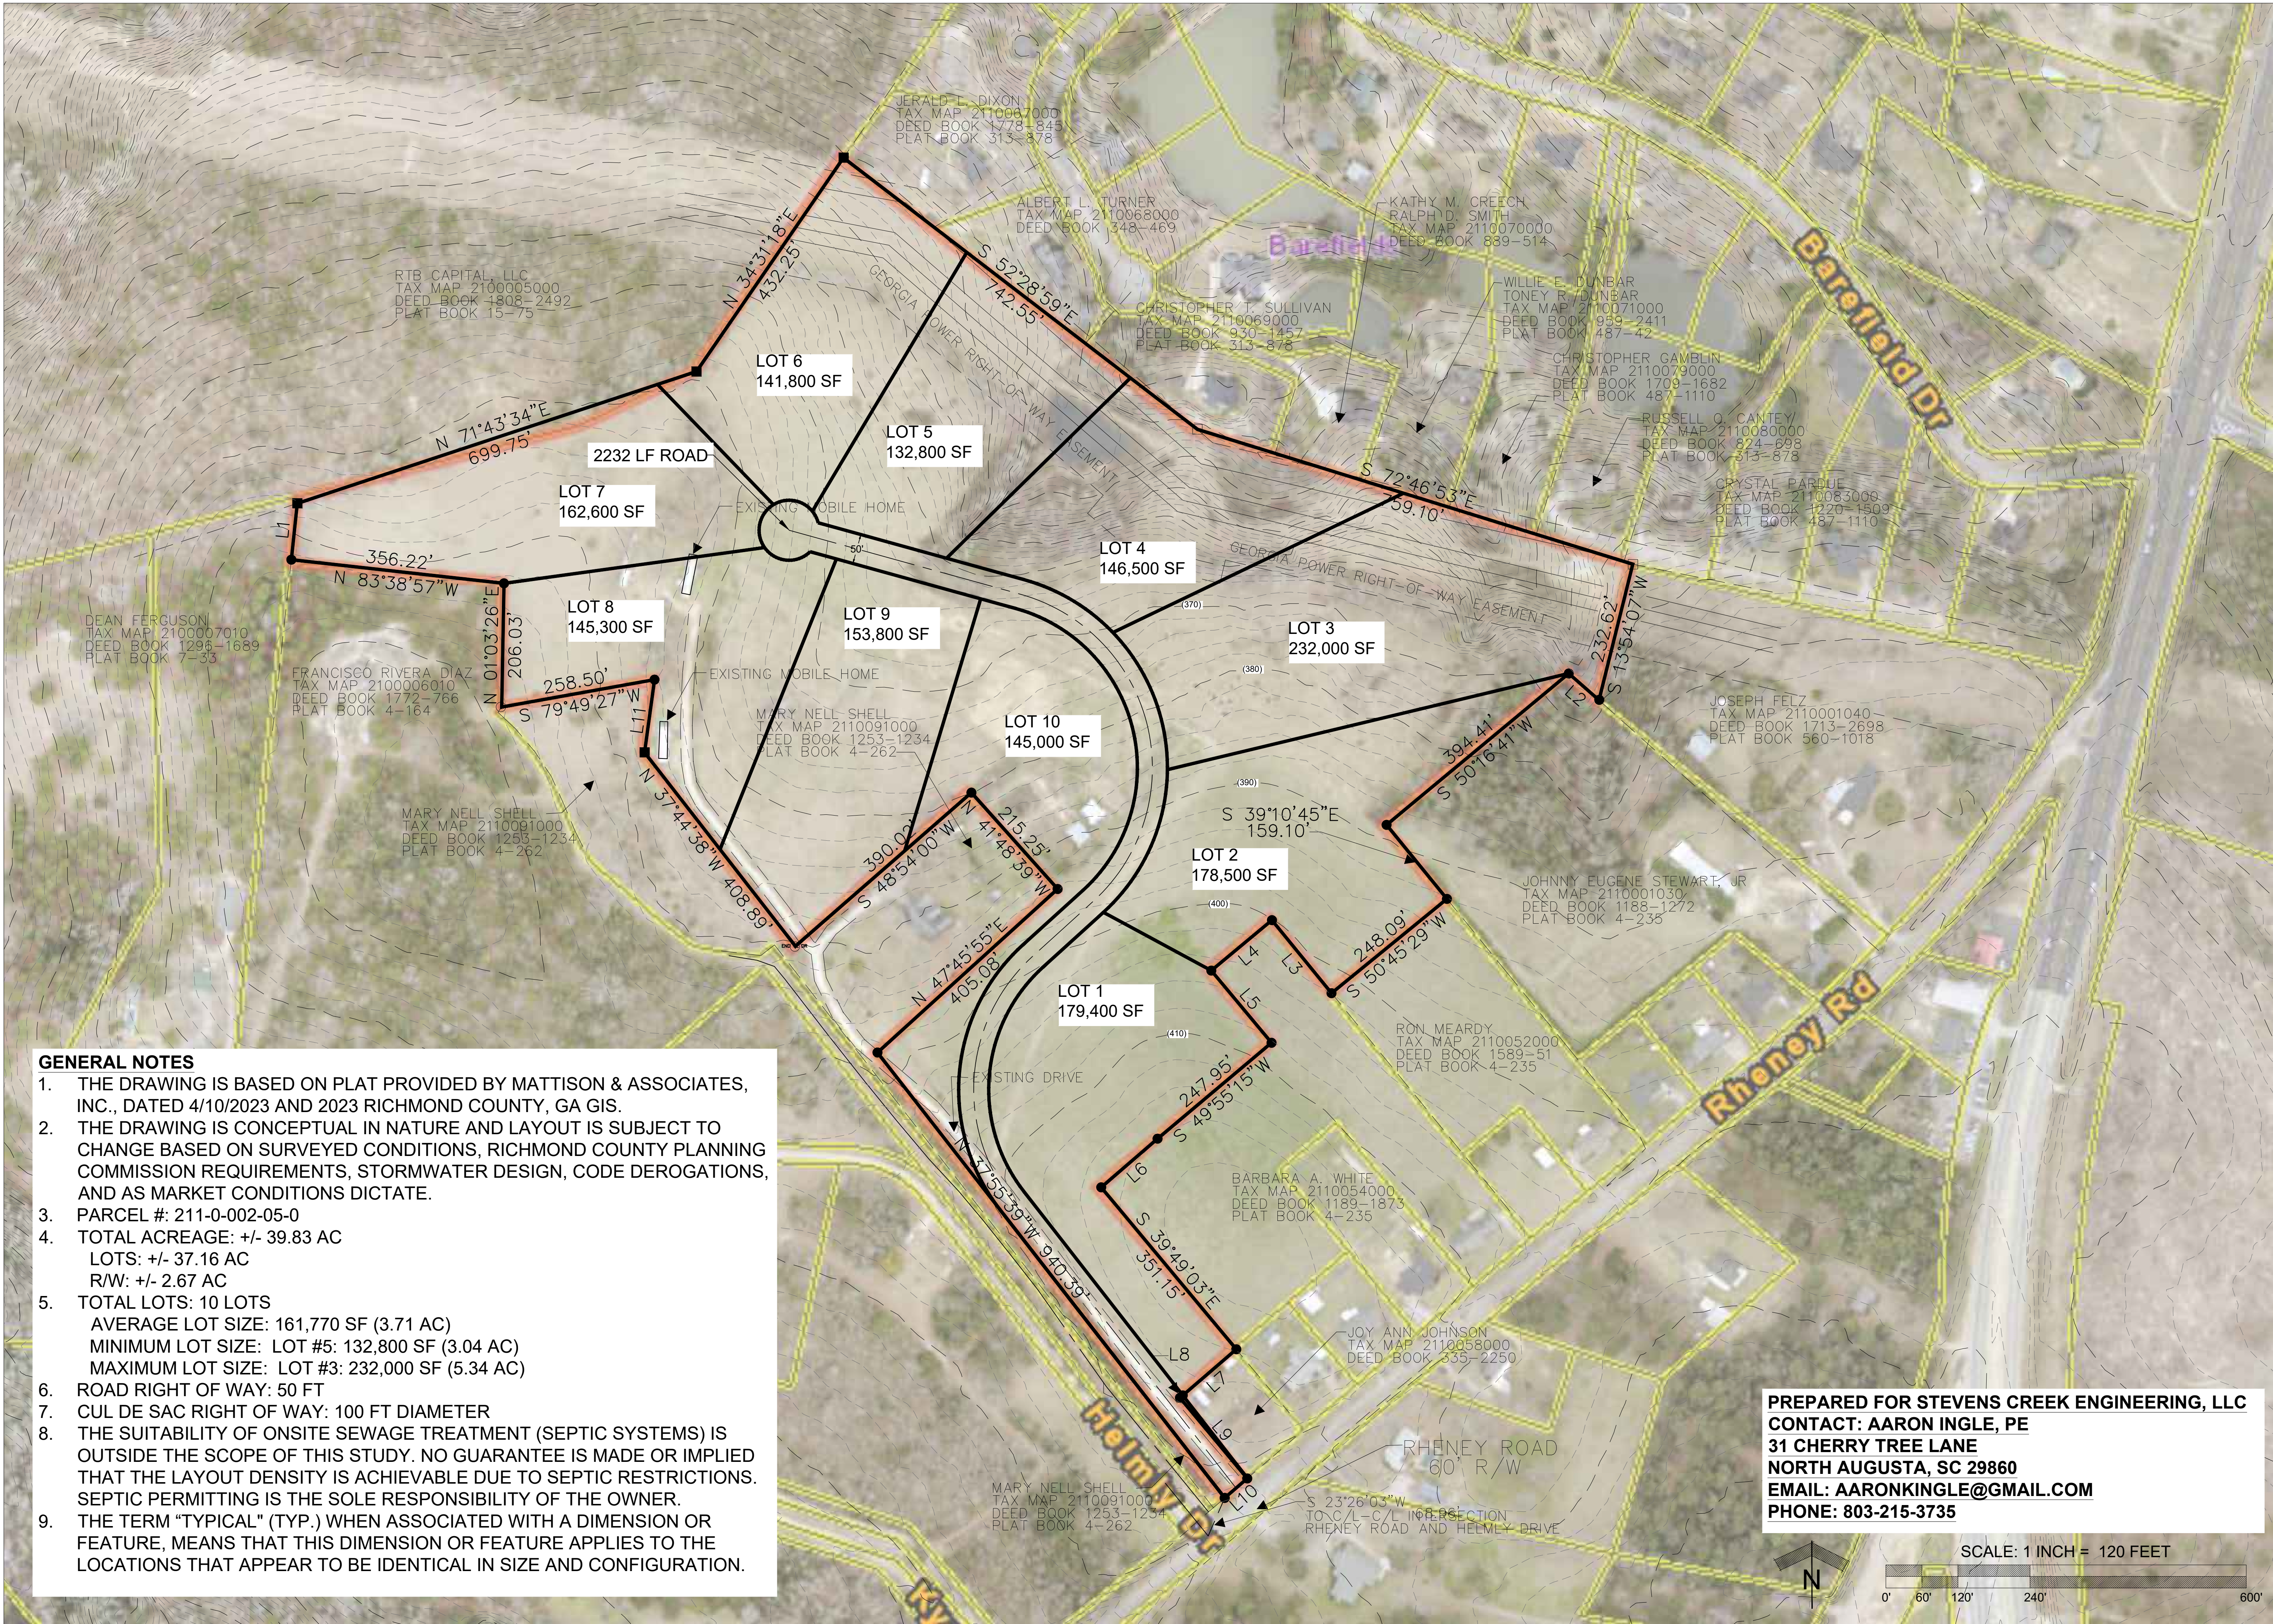

GENERAL NOTES

1. THE DRAWING IS BASED ON PLAT PROVIDED BY MATTISON & ASSOCIATES, INC., DATED 4/10/2023 AND 2023 RICHMOND COUNTY, GA GIS.
2. THE DRAWING IS CONCEPTUAL IN NATURE AND LAYOUT IS SUBJECT TO CHANGE BASED ON SURVEYED CONDITIONS, RICHMOND COUNTY PLANNING COMMISSION REQUIREMENTS, STORMWATER DESIGN, CODE DEROGATIONS, AND AS MARKET CONDITIONS DICTATE.
3. PARCEL #: 211-0-002-05-0
4. TOTAL ACREAGE: +/- 39.83 AC
LOTS: +/- 37.16 AC
R/W: +/- 2.67 AC
5. TOTAL LOTS: 10 LOTS
AVERAGE LOT SIZE: 161,770 SF (3.71 AC)
MINIMUM LOT SIZE: LOT #5: 132,800 SF (3.04 AC)
MAXIMUM LOT SIZE: LOT #3: 232,000 SF (5.34 AC)
6. ROAD RIGHT OF WAY: 50 FT
7. CUL DE SAC RIGHT OF WAY: 100 FT DIAMETER
8. THE SUITABILITY OF ONSITE SEWAGE TREATMENT (SEPTIC SYSTEMS) IS OUTSIDE THE SCOPE OF THIS STUDY. NO GUARANTEE IS MADE OR IMPLIED THAT THE LAYOUT DENSITY IS ACHIEVABLE DUE TO SEPTIC RESTRICTIONS. SEPTIC PERMITTING IS THE SOLE RESPONSIBILITY OF THE OWNER.
9. THE TERM "TYPICAL" (TYP.) WHEN ASSOCIATED WITH A DIMENSION OR FEATURE, MEANS THAT THIS DIMENSION OR FEATURE APPLIES TO THE LOCATIONS THAT APPEAR TO BE IDENTICAL IN SIZE AND CONFIGURATION.

PREPARED FOR STEVENS CREEK ENGINEERING, LLC
CONTACT: AARON INGLE, PE
31 CHERRY TREE LANE
NORTH AUGUSTA, SC 29860
EMAIL: AARONKINGLE@GMAIL.COM
PHONE: 803-215-3735

****PRELIMINARY****
FOR REVIEW PURPOSE ONLY

K&S
Kenneth B. Simmons Associates, LLC
landscape architecture & planning
2711 Middleburg Drive, Suite 210
Columbia, South Carolina 29204
(803) 234-3791
www.kbsa.com

ALL RIGHTS RESERVED. THIS DRAWING AND THE DESIGN SHOWN THEREON ARE THE PROPERTY OF KENNETH B. SIMMONS ASSOCIATES. THE REPRODUCTION, COPYING, OR USE OF THIS DRAWING OR THE DESIGN THEREON, OR ANY PART THEREOF, WITHOUT THE WRITTEN CONSENT OF KENNETH B. SIMMONS ASSOCIATES IS PROHIBITED AND ANY INFRINGEMENT WILL BE SUBJECT TO LEGAL ACTION.

REVISIONS	NO.	COMMENT	DATE
	1		
	2		
