



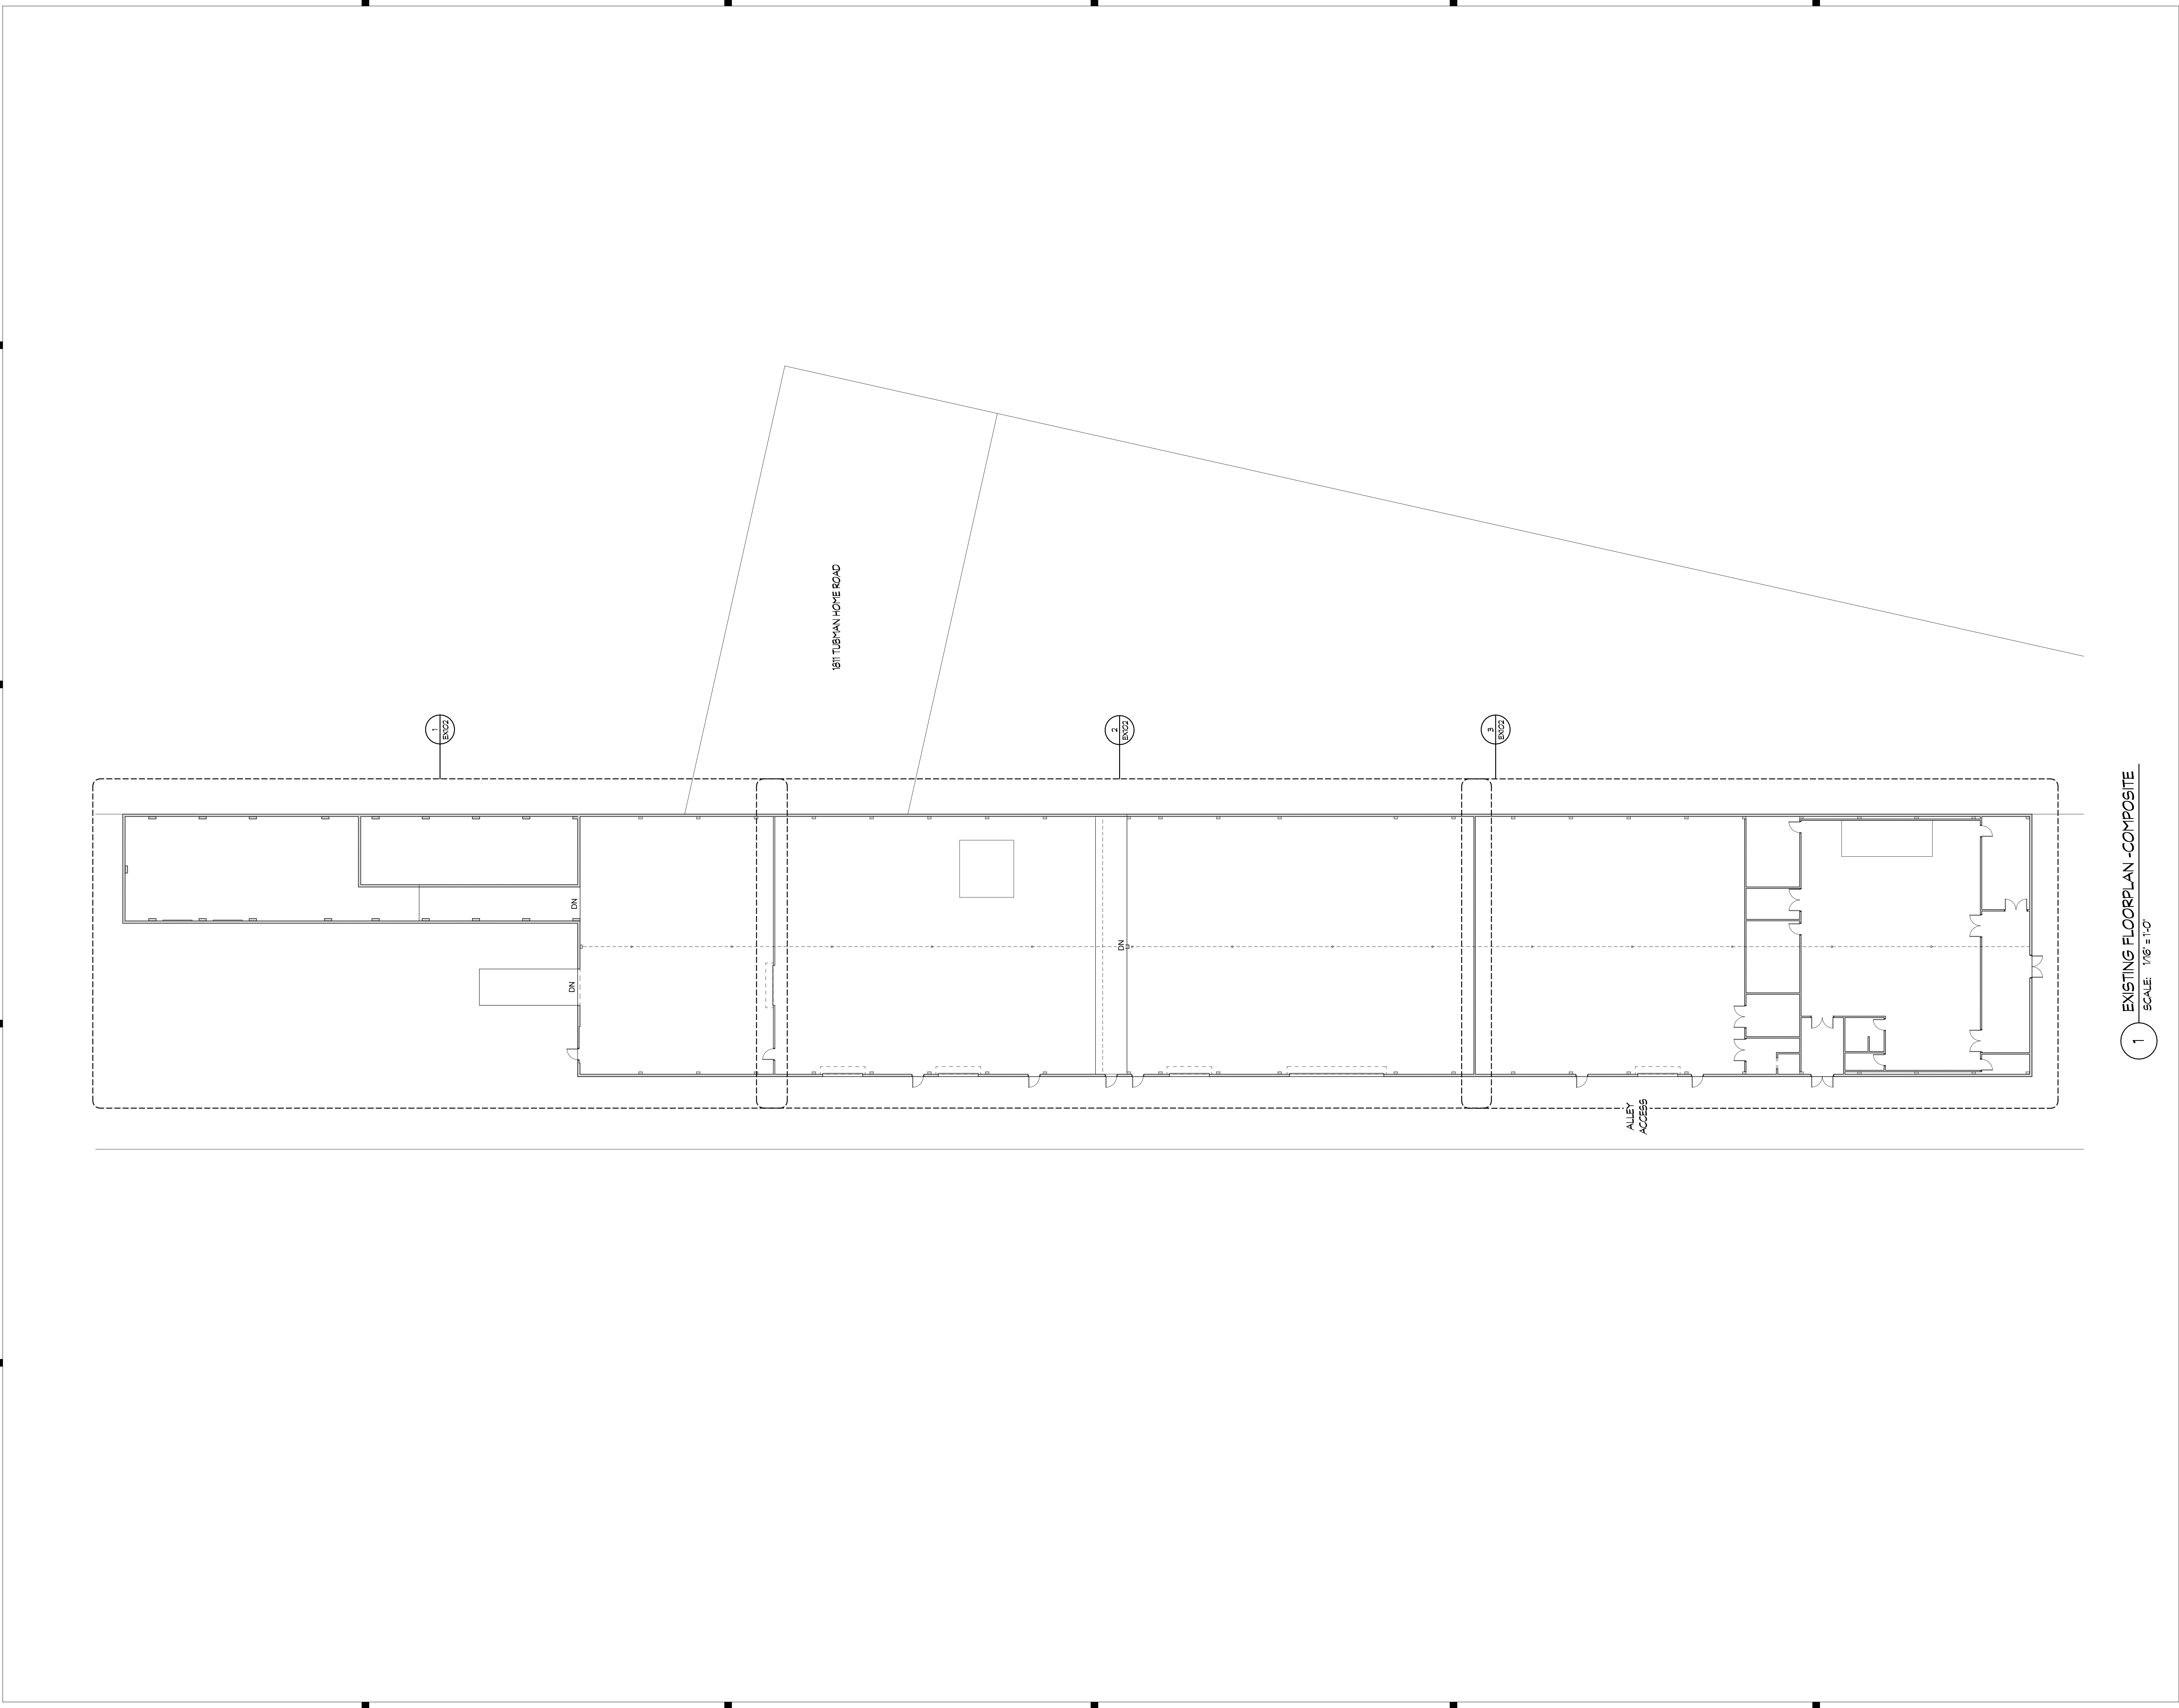

1 EXISTING FLOORPLAN -COMPOSITE
SCALE: 1/8" = 1'-0"

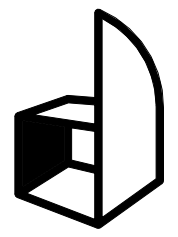

dickinson
ARCHITECTS

Architecture|Interior Design|Planning

771 Broad Street Suite 200
Augusta, Georgia 30901
(706) 722-7488
mail@dickinsonarchitects.com
www.dickinsonarchitects.com



Member of the
American Institute of
Architects

THIS DRAWING IS THE PROPERTY OF DICKINSON ARCHITECTS, P.C. AND IS NOT TO BE REPRODUCED OR COPIED IN WHOLE OR IN PART OR USED FOR ANY OTHER PURPOSES WITHOUT THE WRITTEN PERMISSION OF DICKINSON ARCHITECTS, P.C. AND IS TO BE KEPT UNDER LOCK AND KEY.

PROJECT TITLE:
**2403
MILLEDGEVILLE
RD**

REVISIONS			
REV #	DATE	APPROV BY	REVISION

DA PROJECT NUMBER & NAME:
23063

DRAWING TITLE:
**EXISTING
COMPOSITE**

DRAWING NO:
EX101


E

D


C

B


A

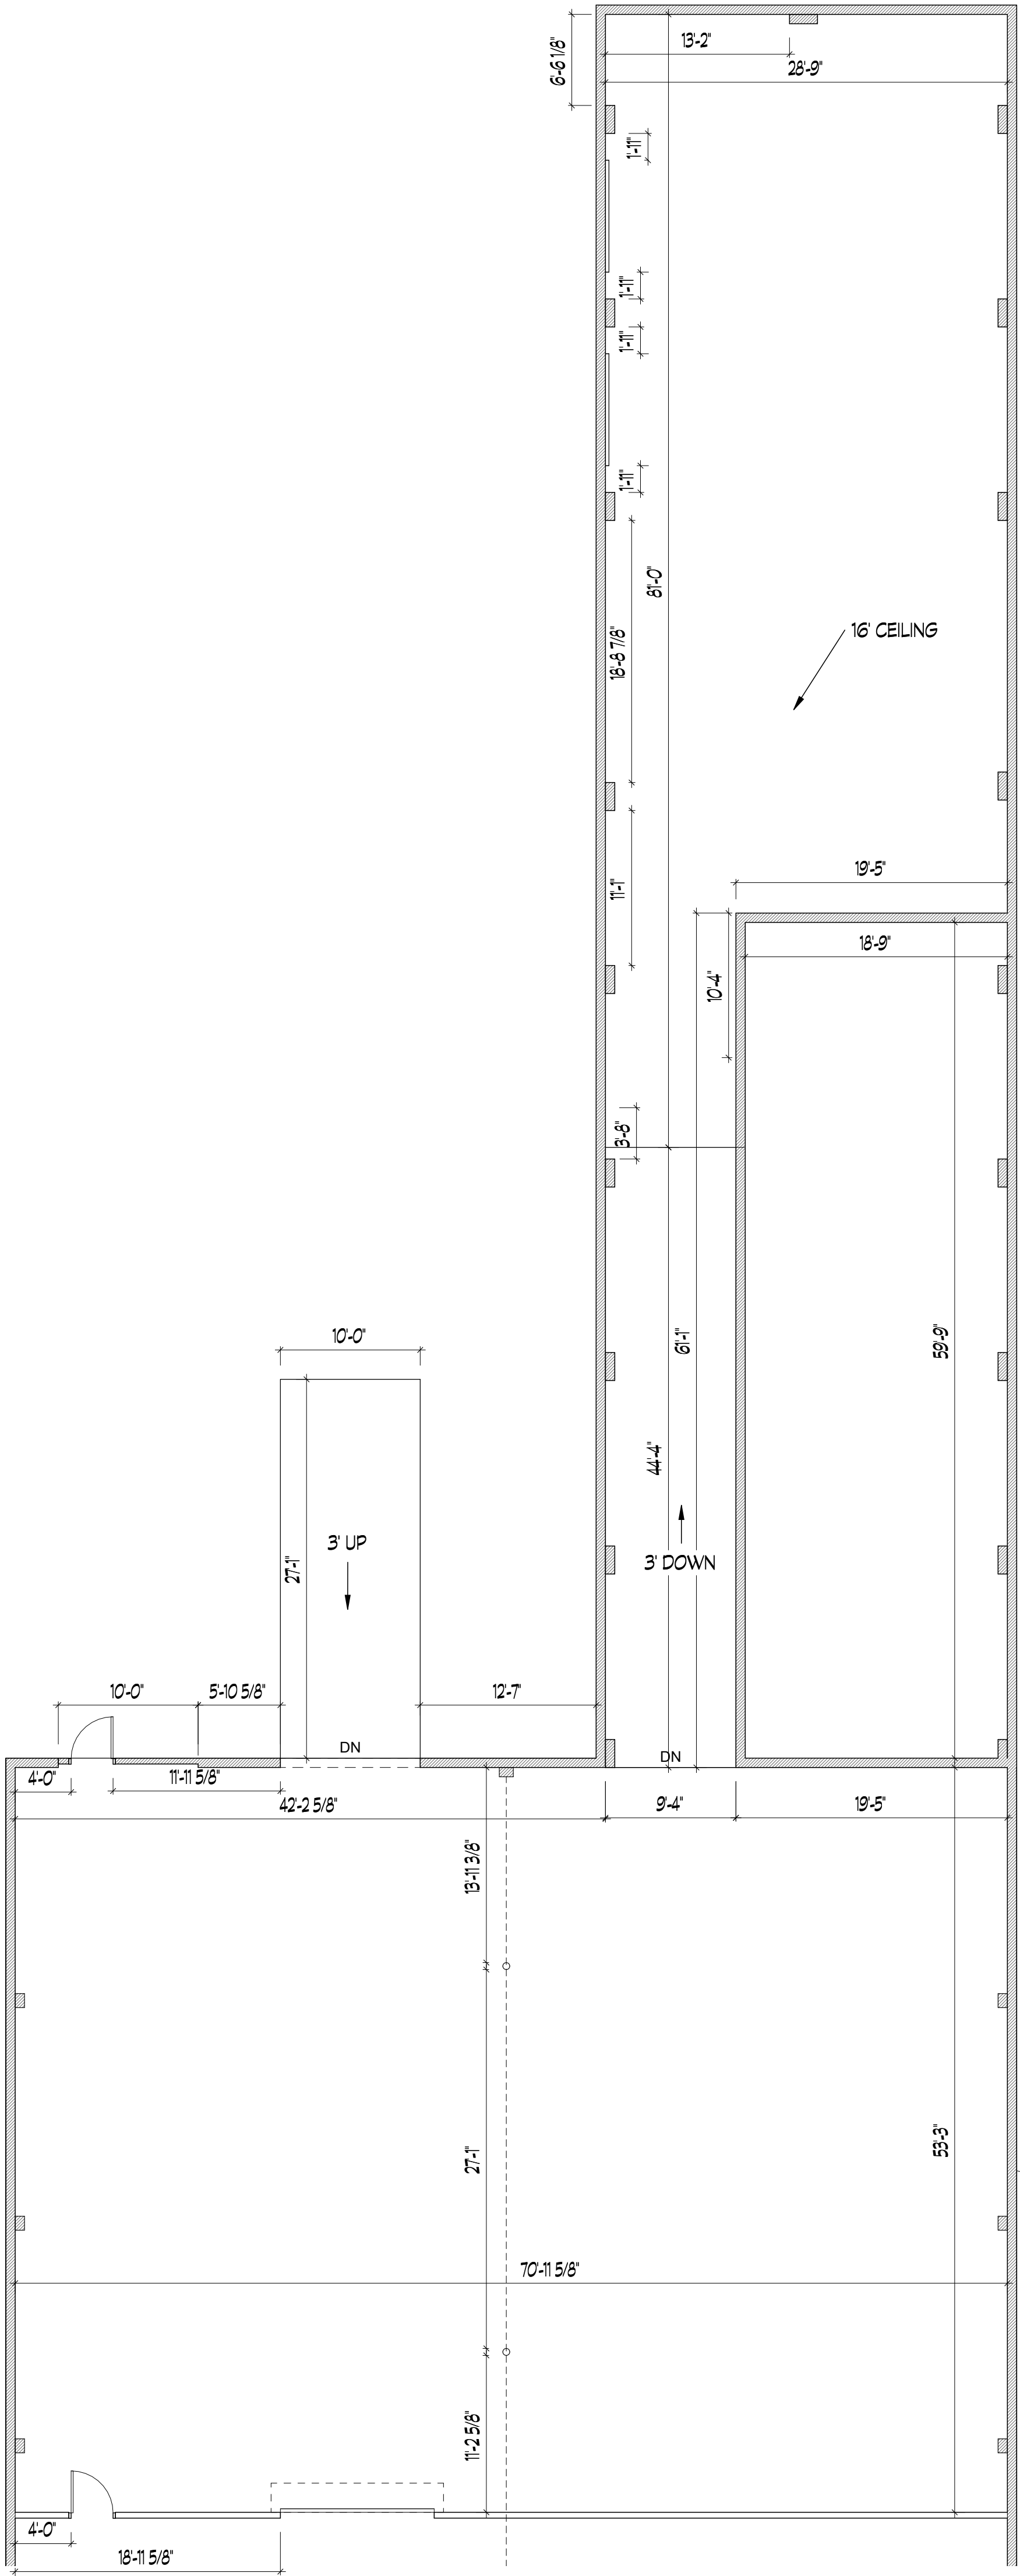

1 EXISTING FLOORPLAN - BACK
EX101/ SCALE: 1/8" = 1'-0"

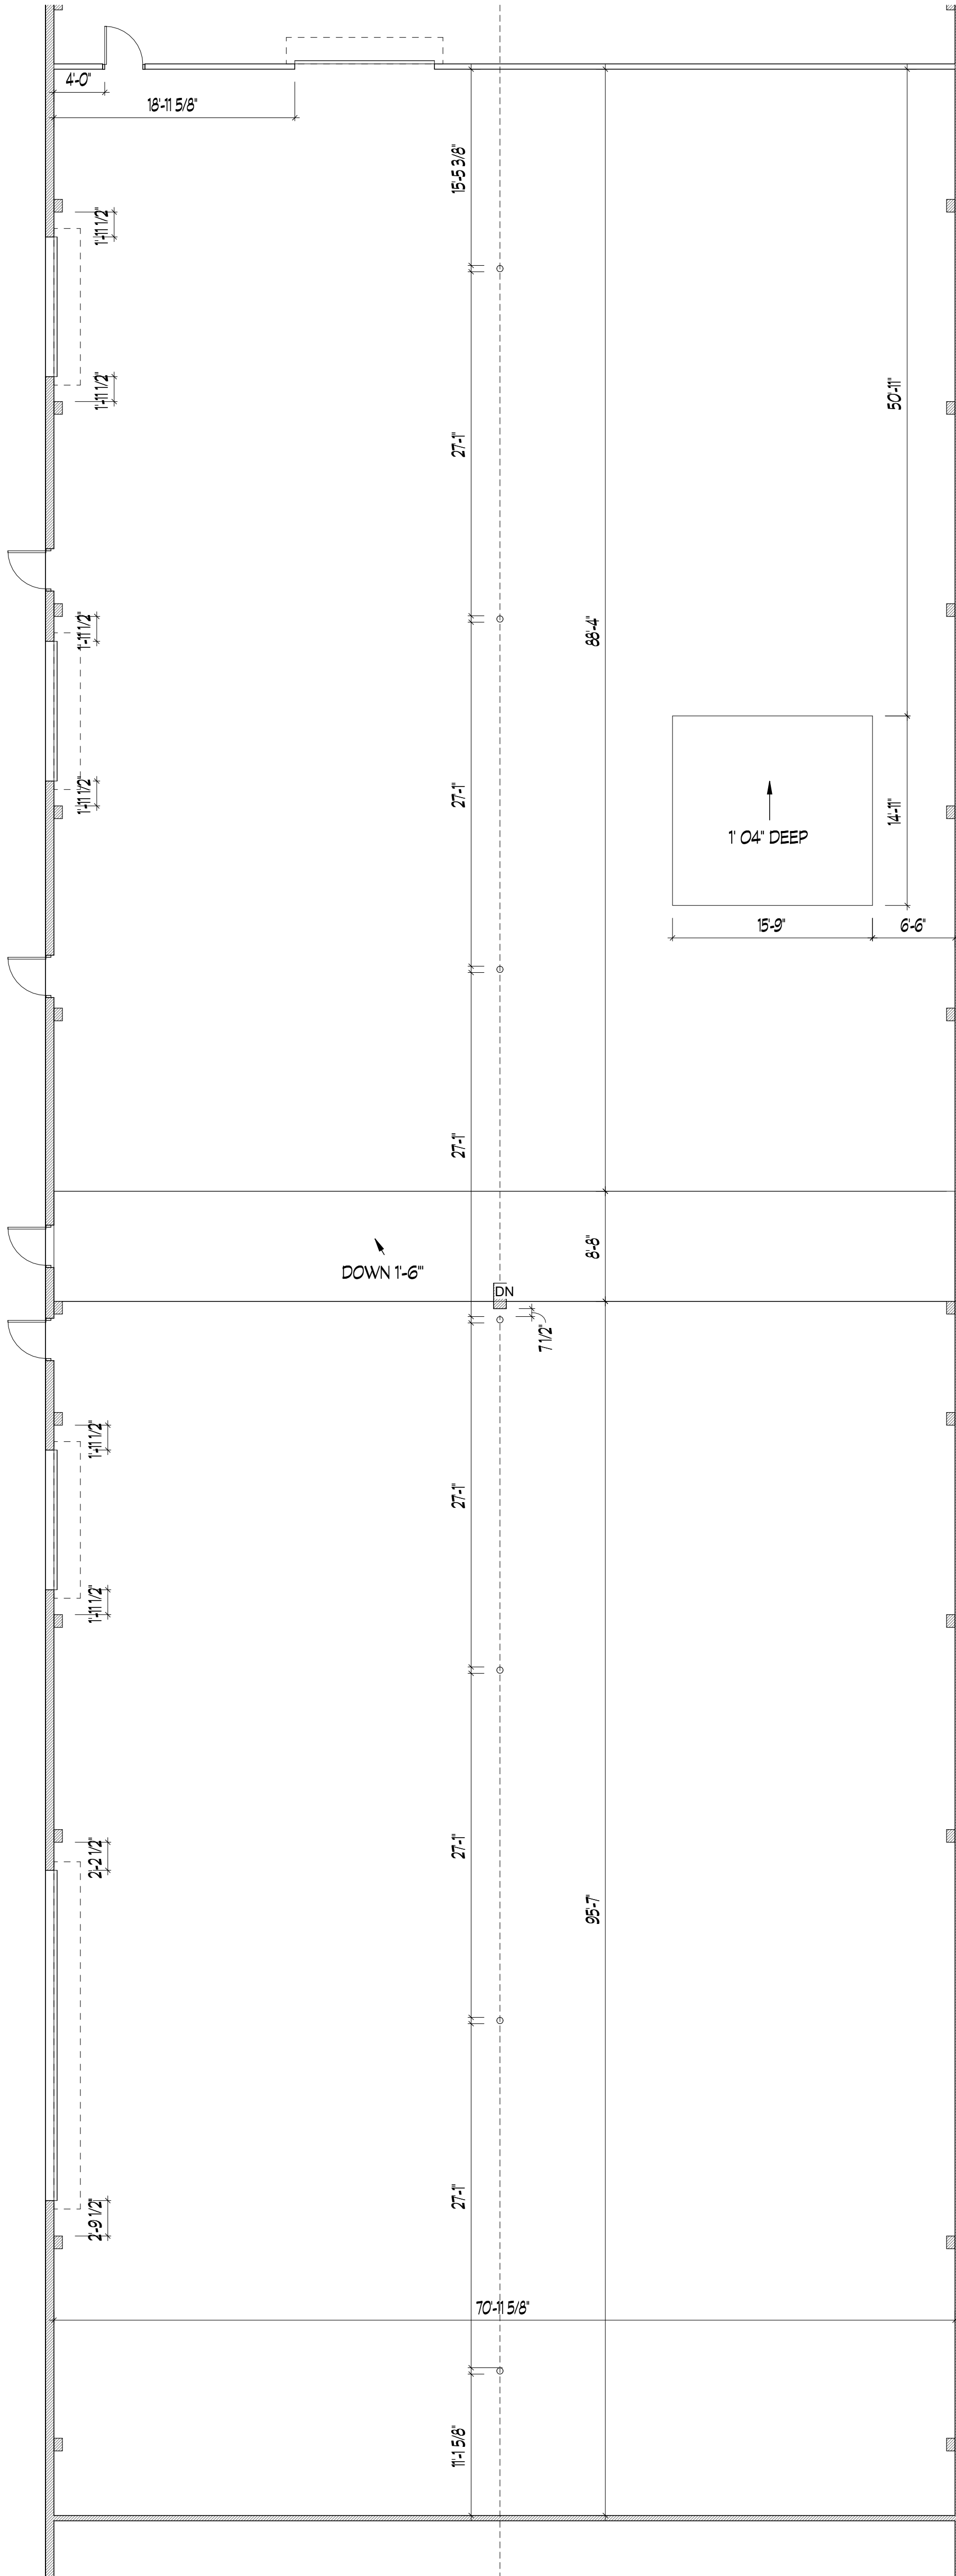

2 EXISTING FLOORPLAN - MIDDLE
EX101/ SCALE: 1/8" = 1'-0"

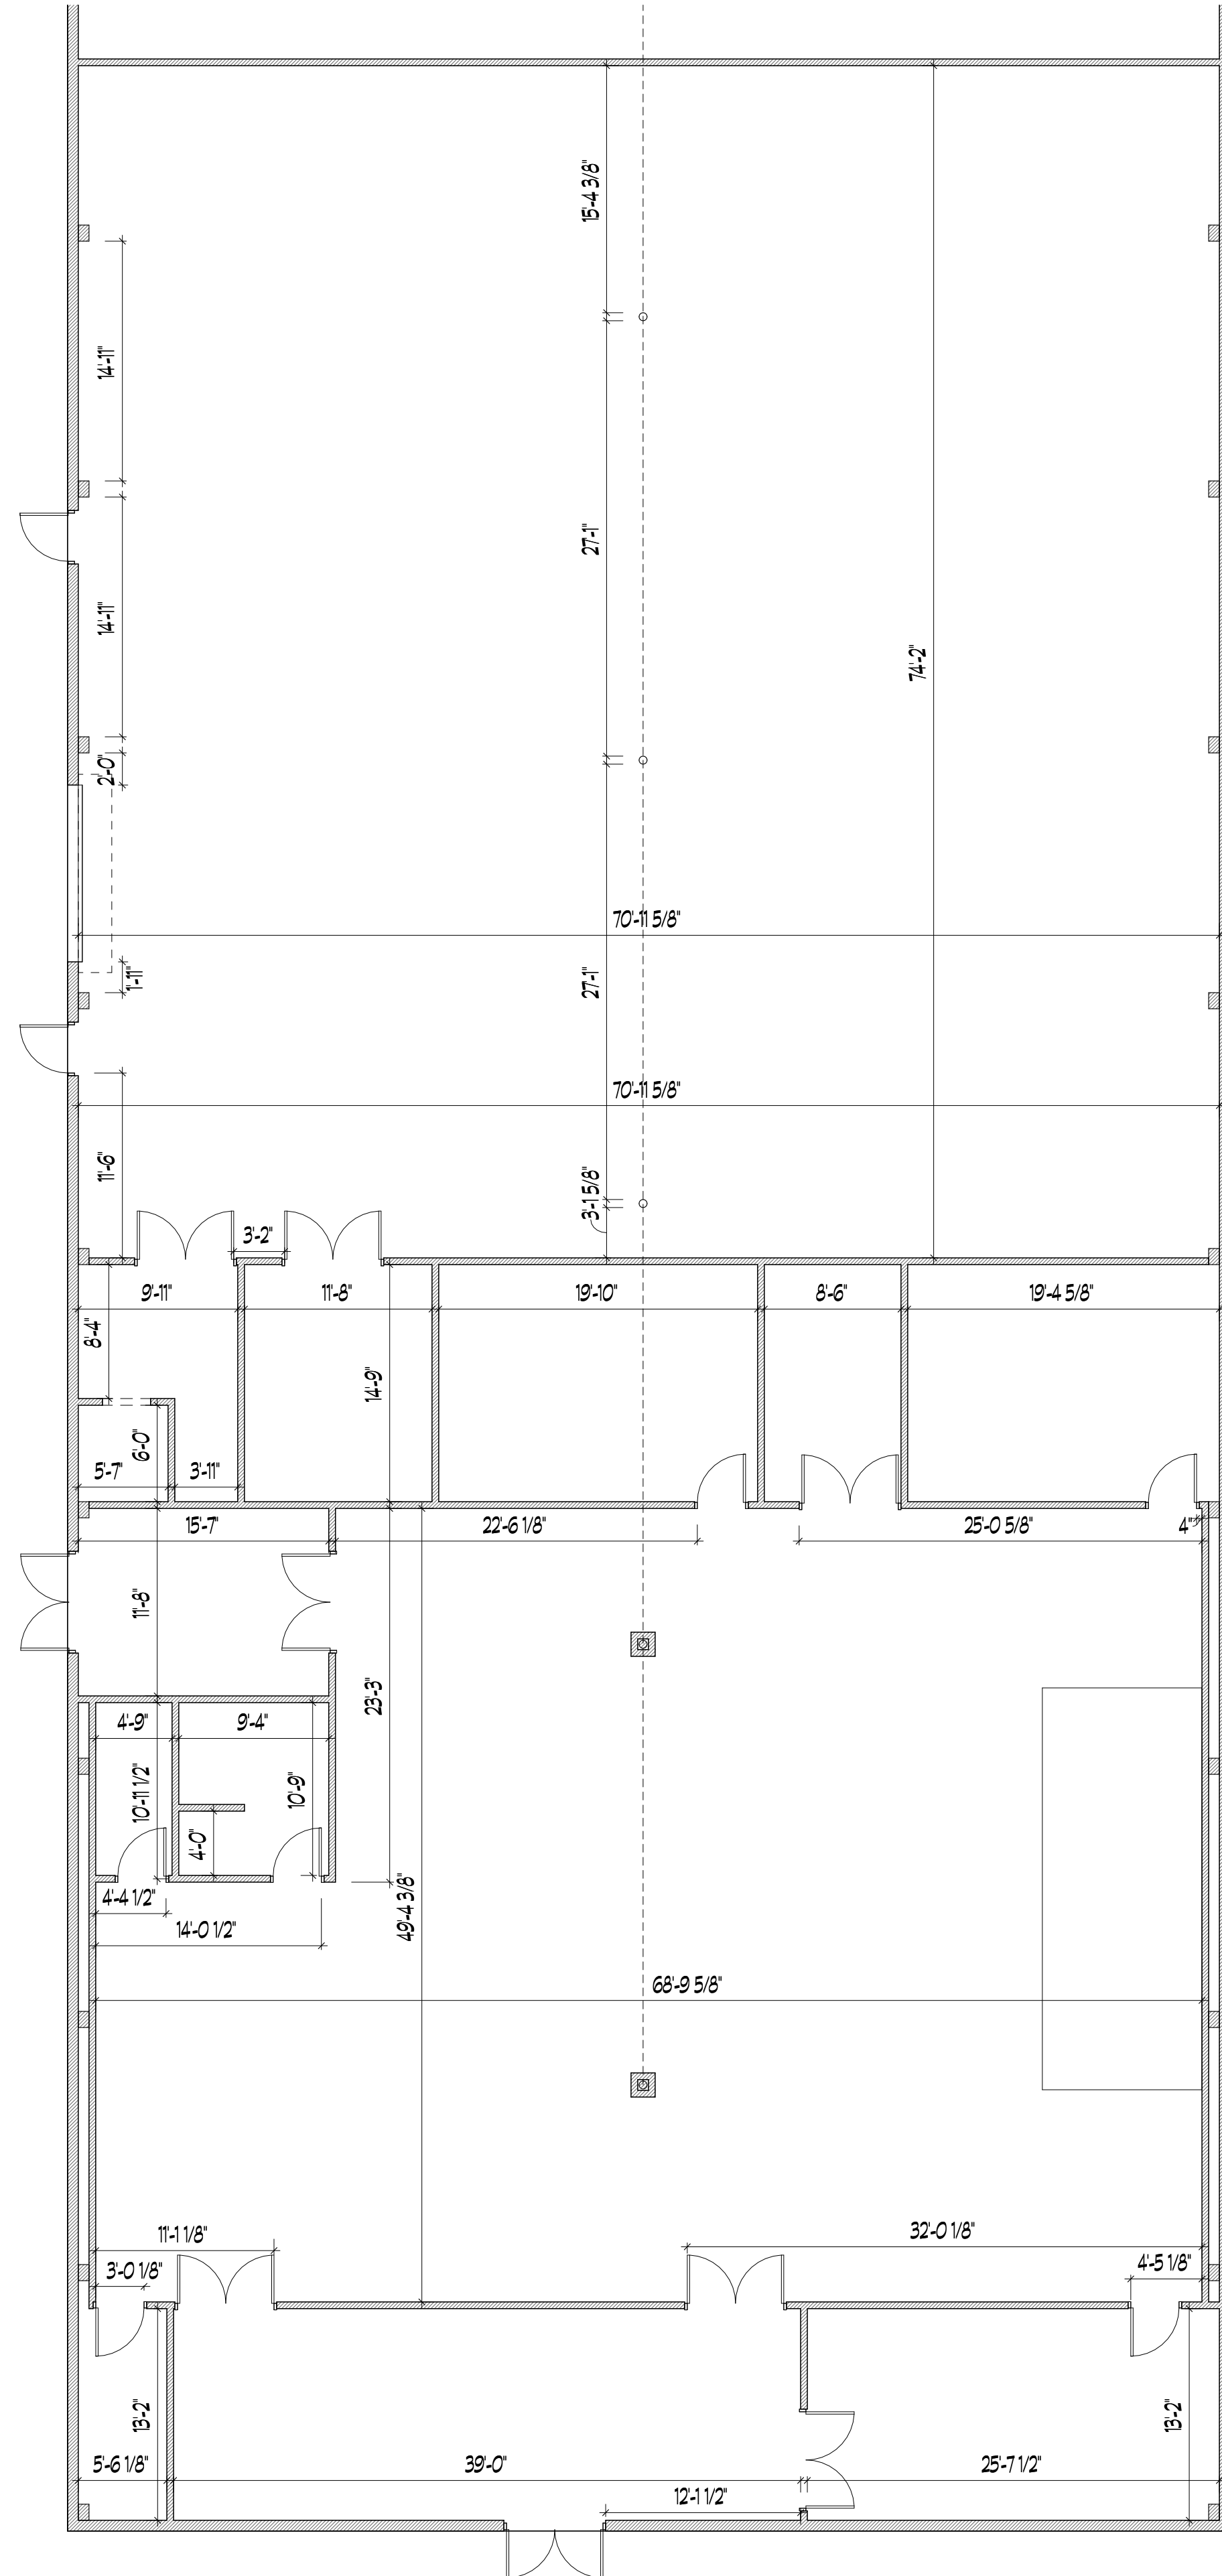

3 EXISTING FLOORPLAN - FRONT
EX101/ SCALE: 1/8" = 1'-0"