



PHASE 2 CONSTRUCTION

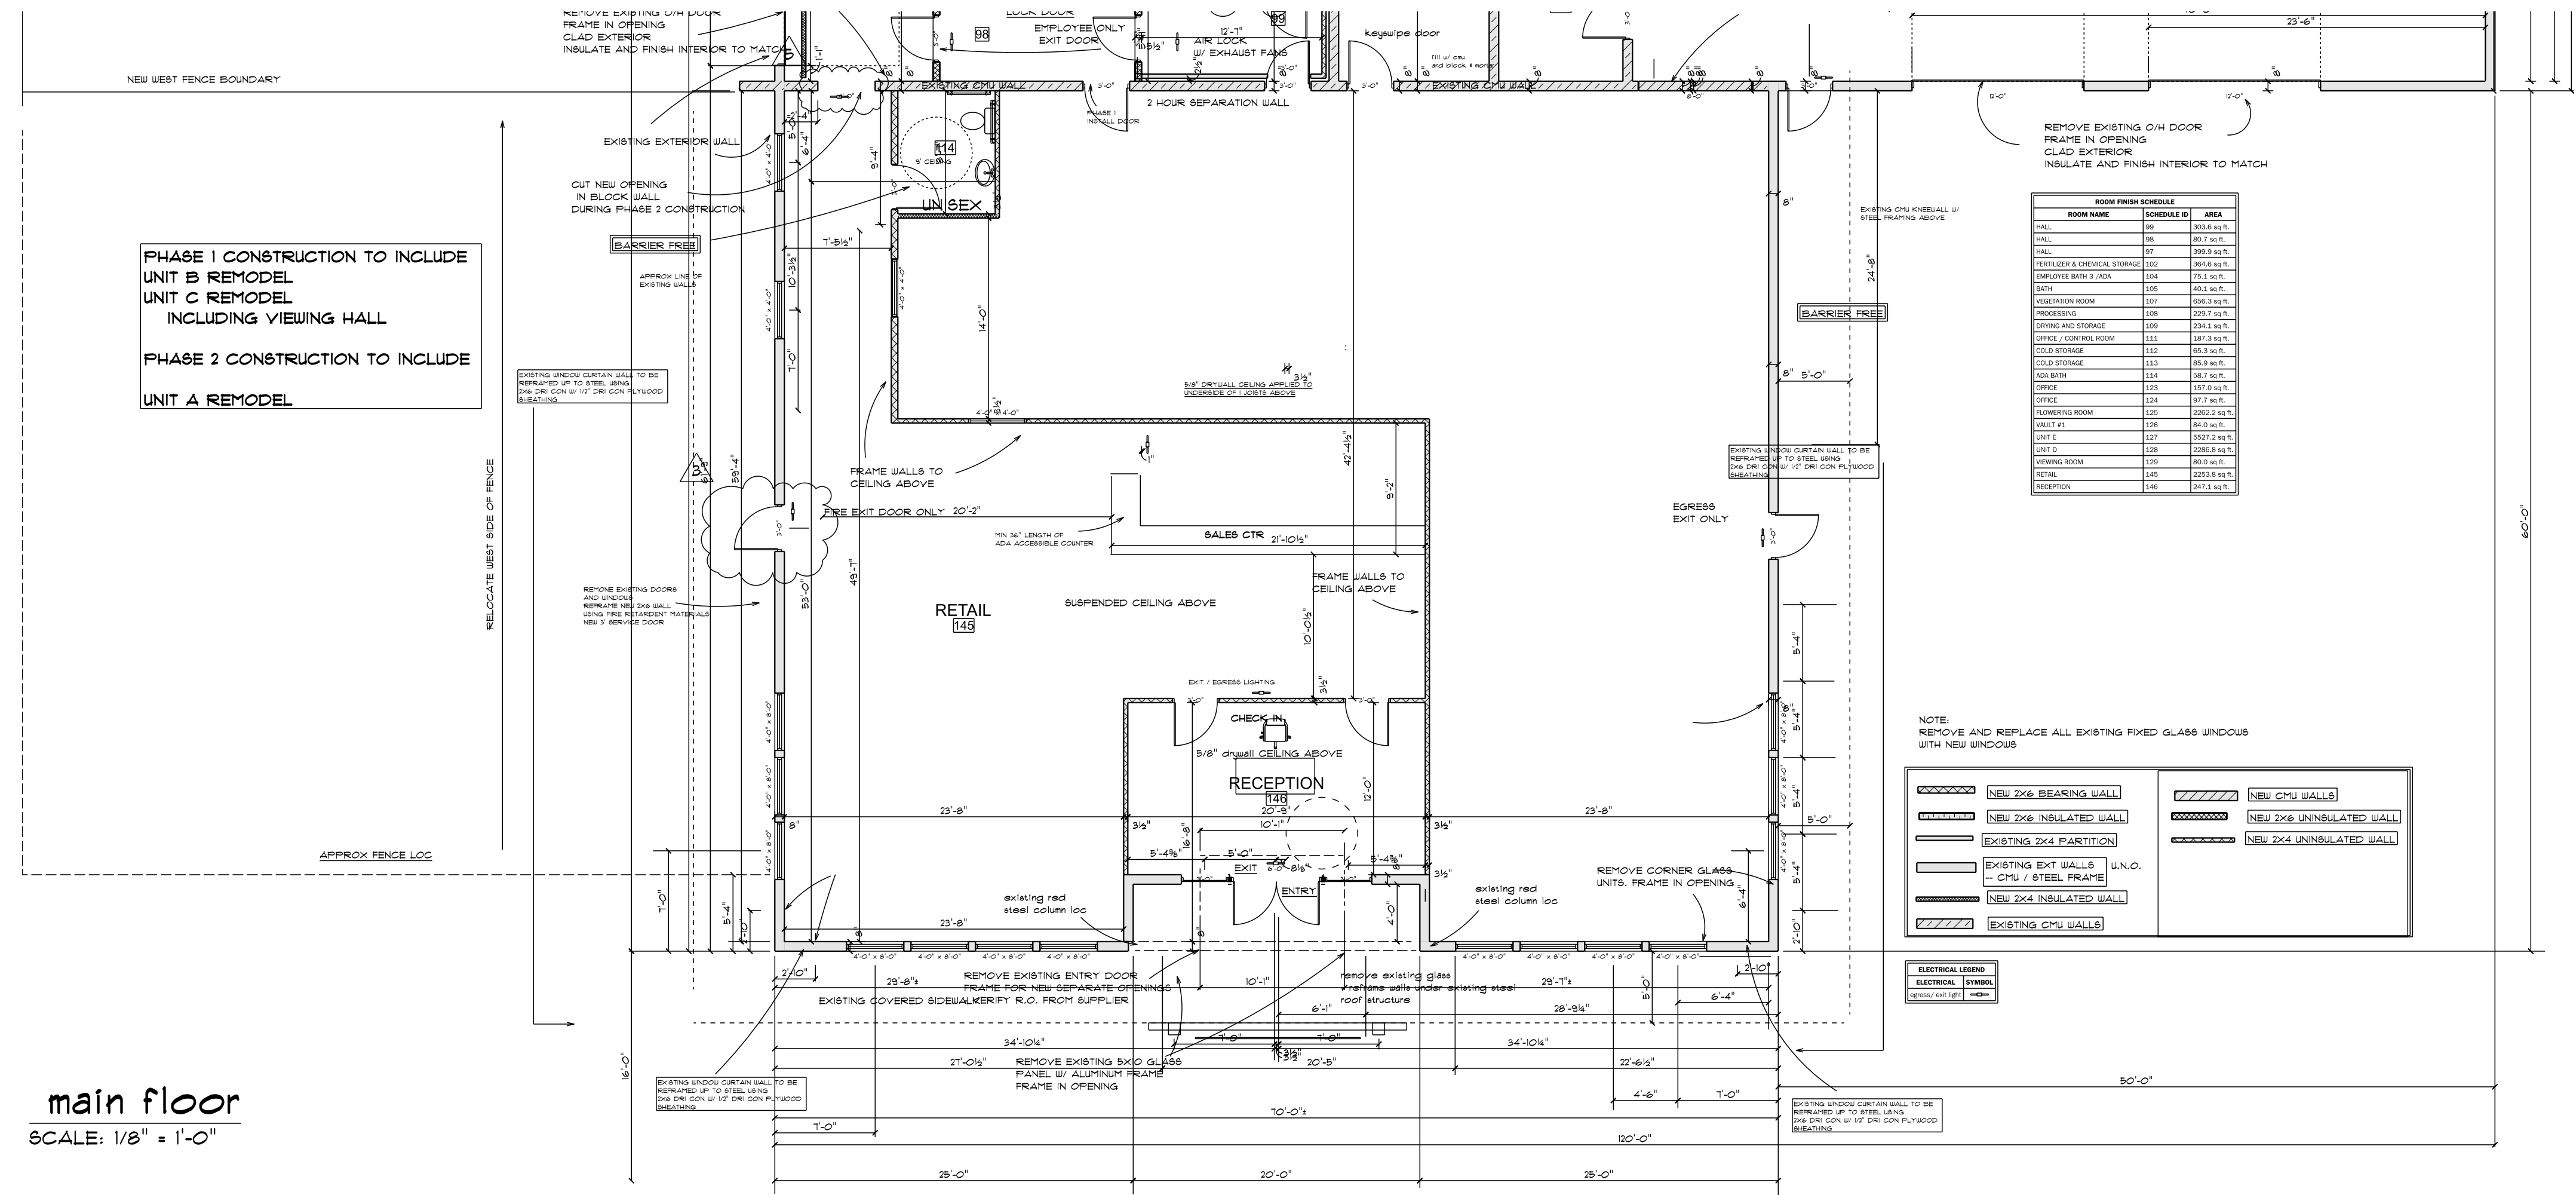

main floor
SCALE: 1/8" = 1'-0"

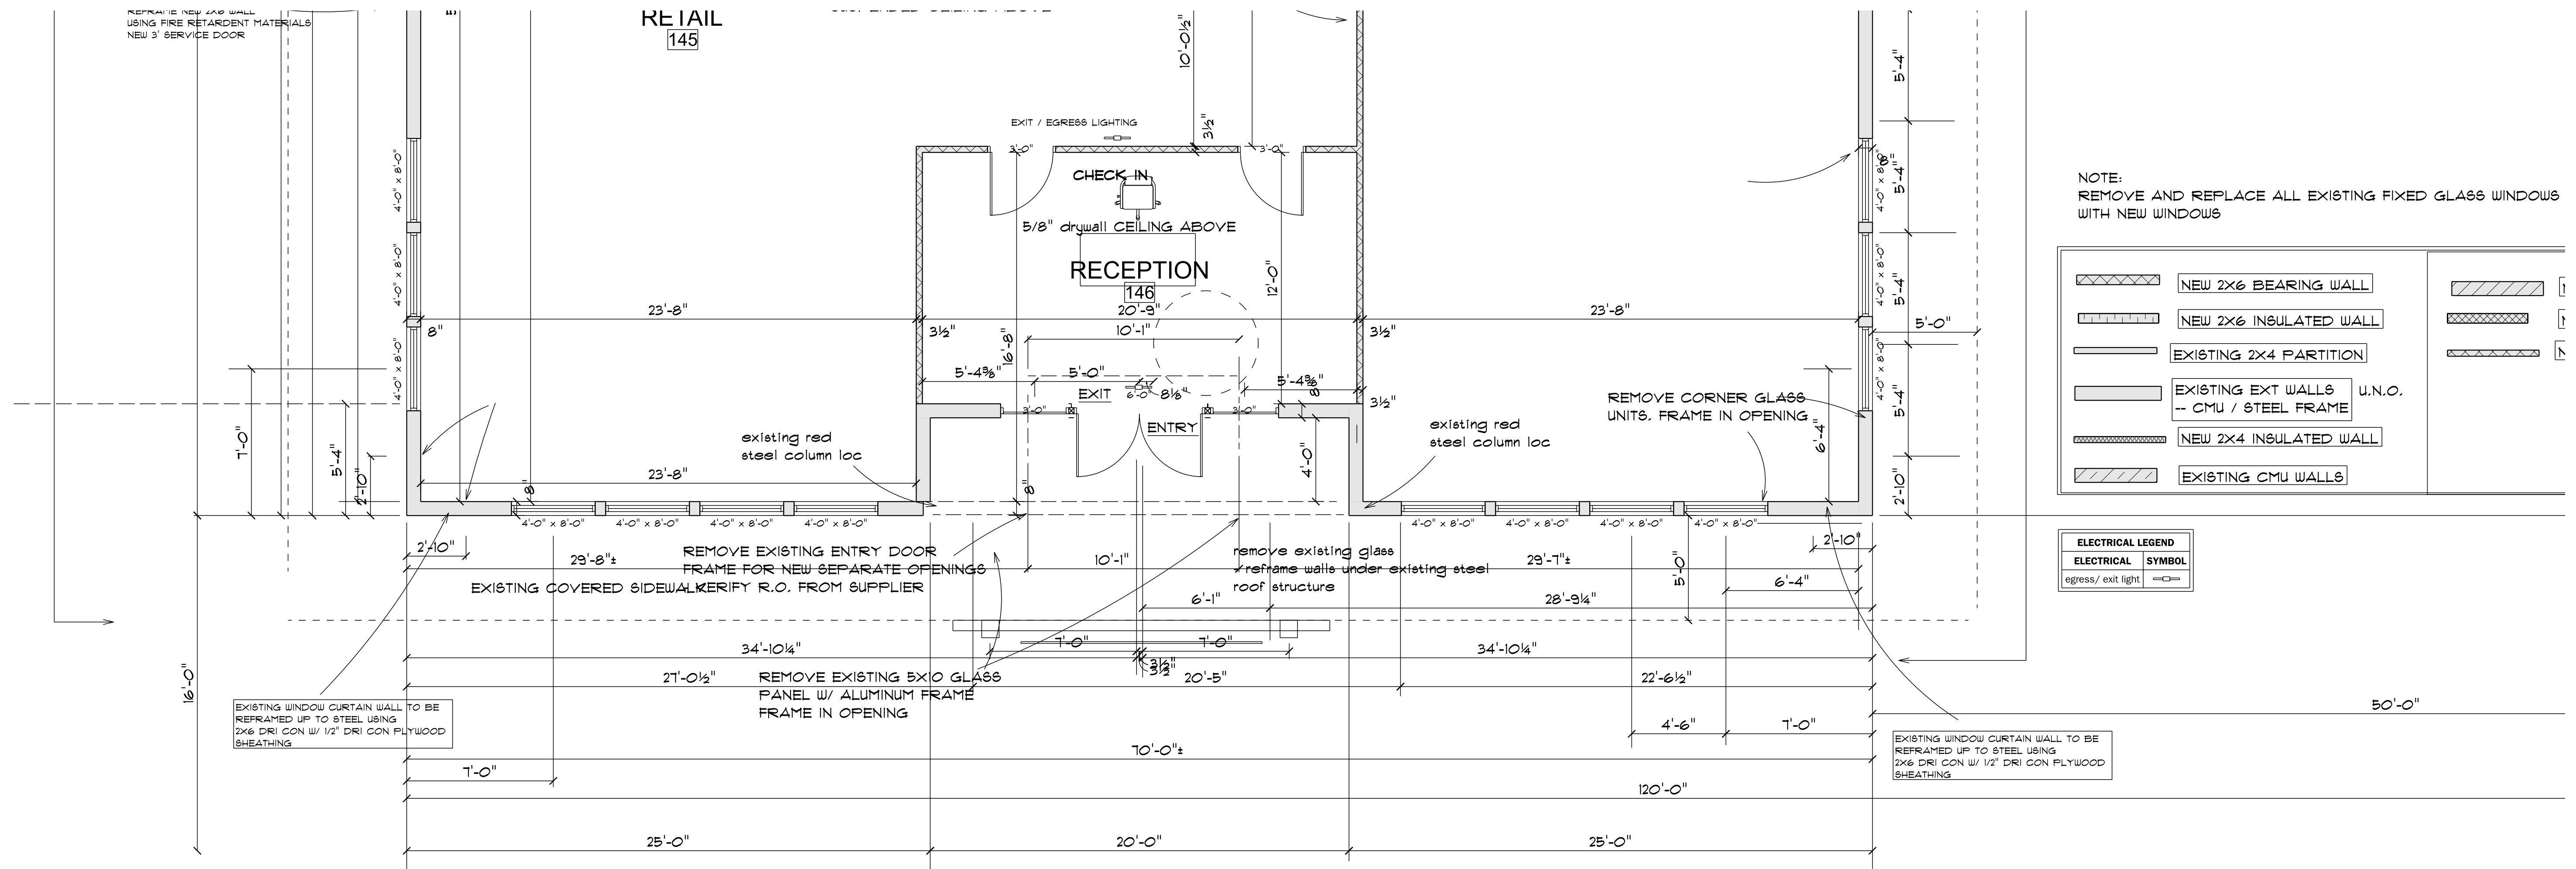

main floor

SCALE: 1/4" = 1'-0"

24/21

SOFTPLAN
ARCHITECTURAL DESIGN SOFTWARE

ELK RAPIDS
231-498-2380
WWW.THOMASBUILDINGDESIGN.COM

**JOHN KERRIDGE
ARCHITECT PLLC**
8140 BEL CHERRIE DR.
TRAVERSE CITY, MICHIGAN 49686
T. 231.620.4200

JKPMBK@GMAIL.COM

NORTHERN
NATIVE
HOLDINGS

DRAWING MAY NOT BE
ED OR REPRODUCED IN
E OR PART WITHOUT THE
ESSED WRITTEN PERMISSION
JOHN KERRIDGE ARCHITECT
UCH VIOLATION WILL BE
ECUTED TO THE FULL EXTENT
COPYRIGHT LAWS.
COPYRIGHT 2020 JKA

N:	CHECKED: JK
----	--------------------

y, October 8, 2021

ET:

1

OUT1