



PRINT DATE: 8/31/2023 3:39:59 PM

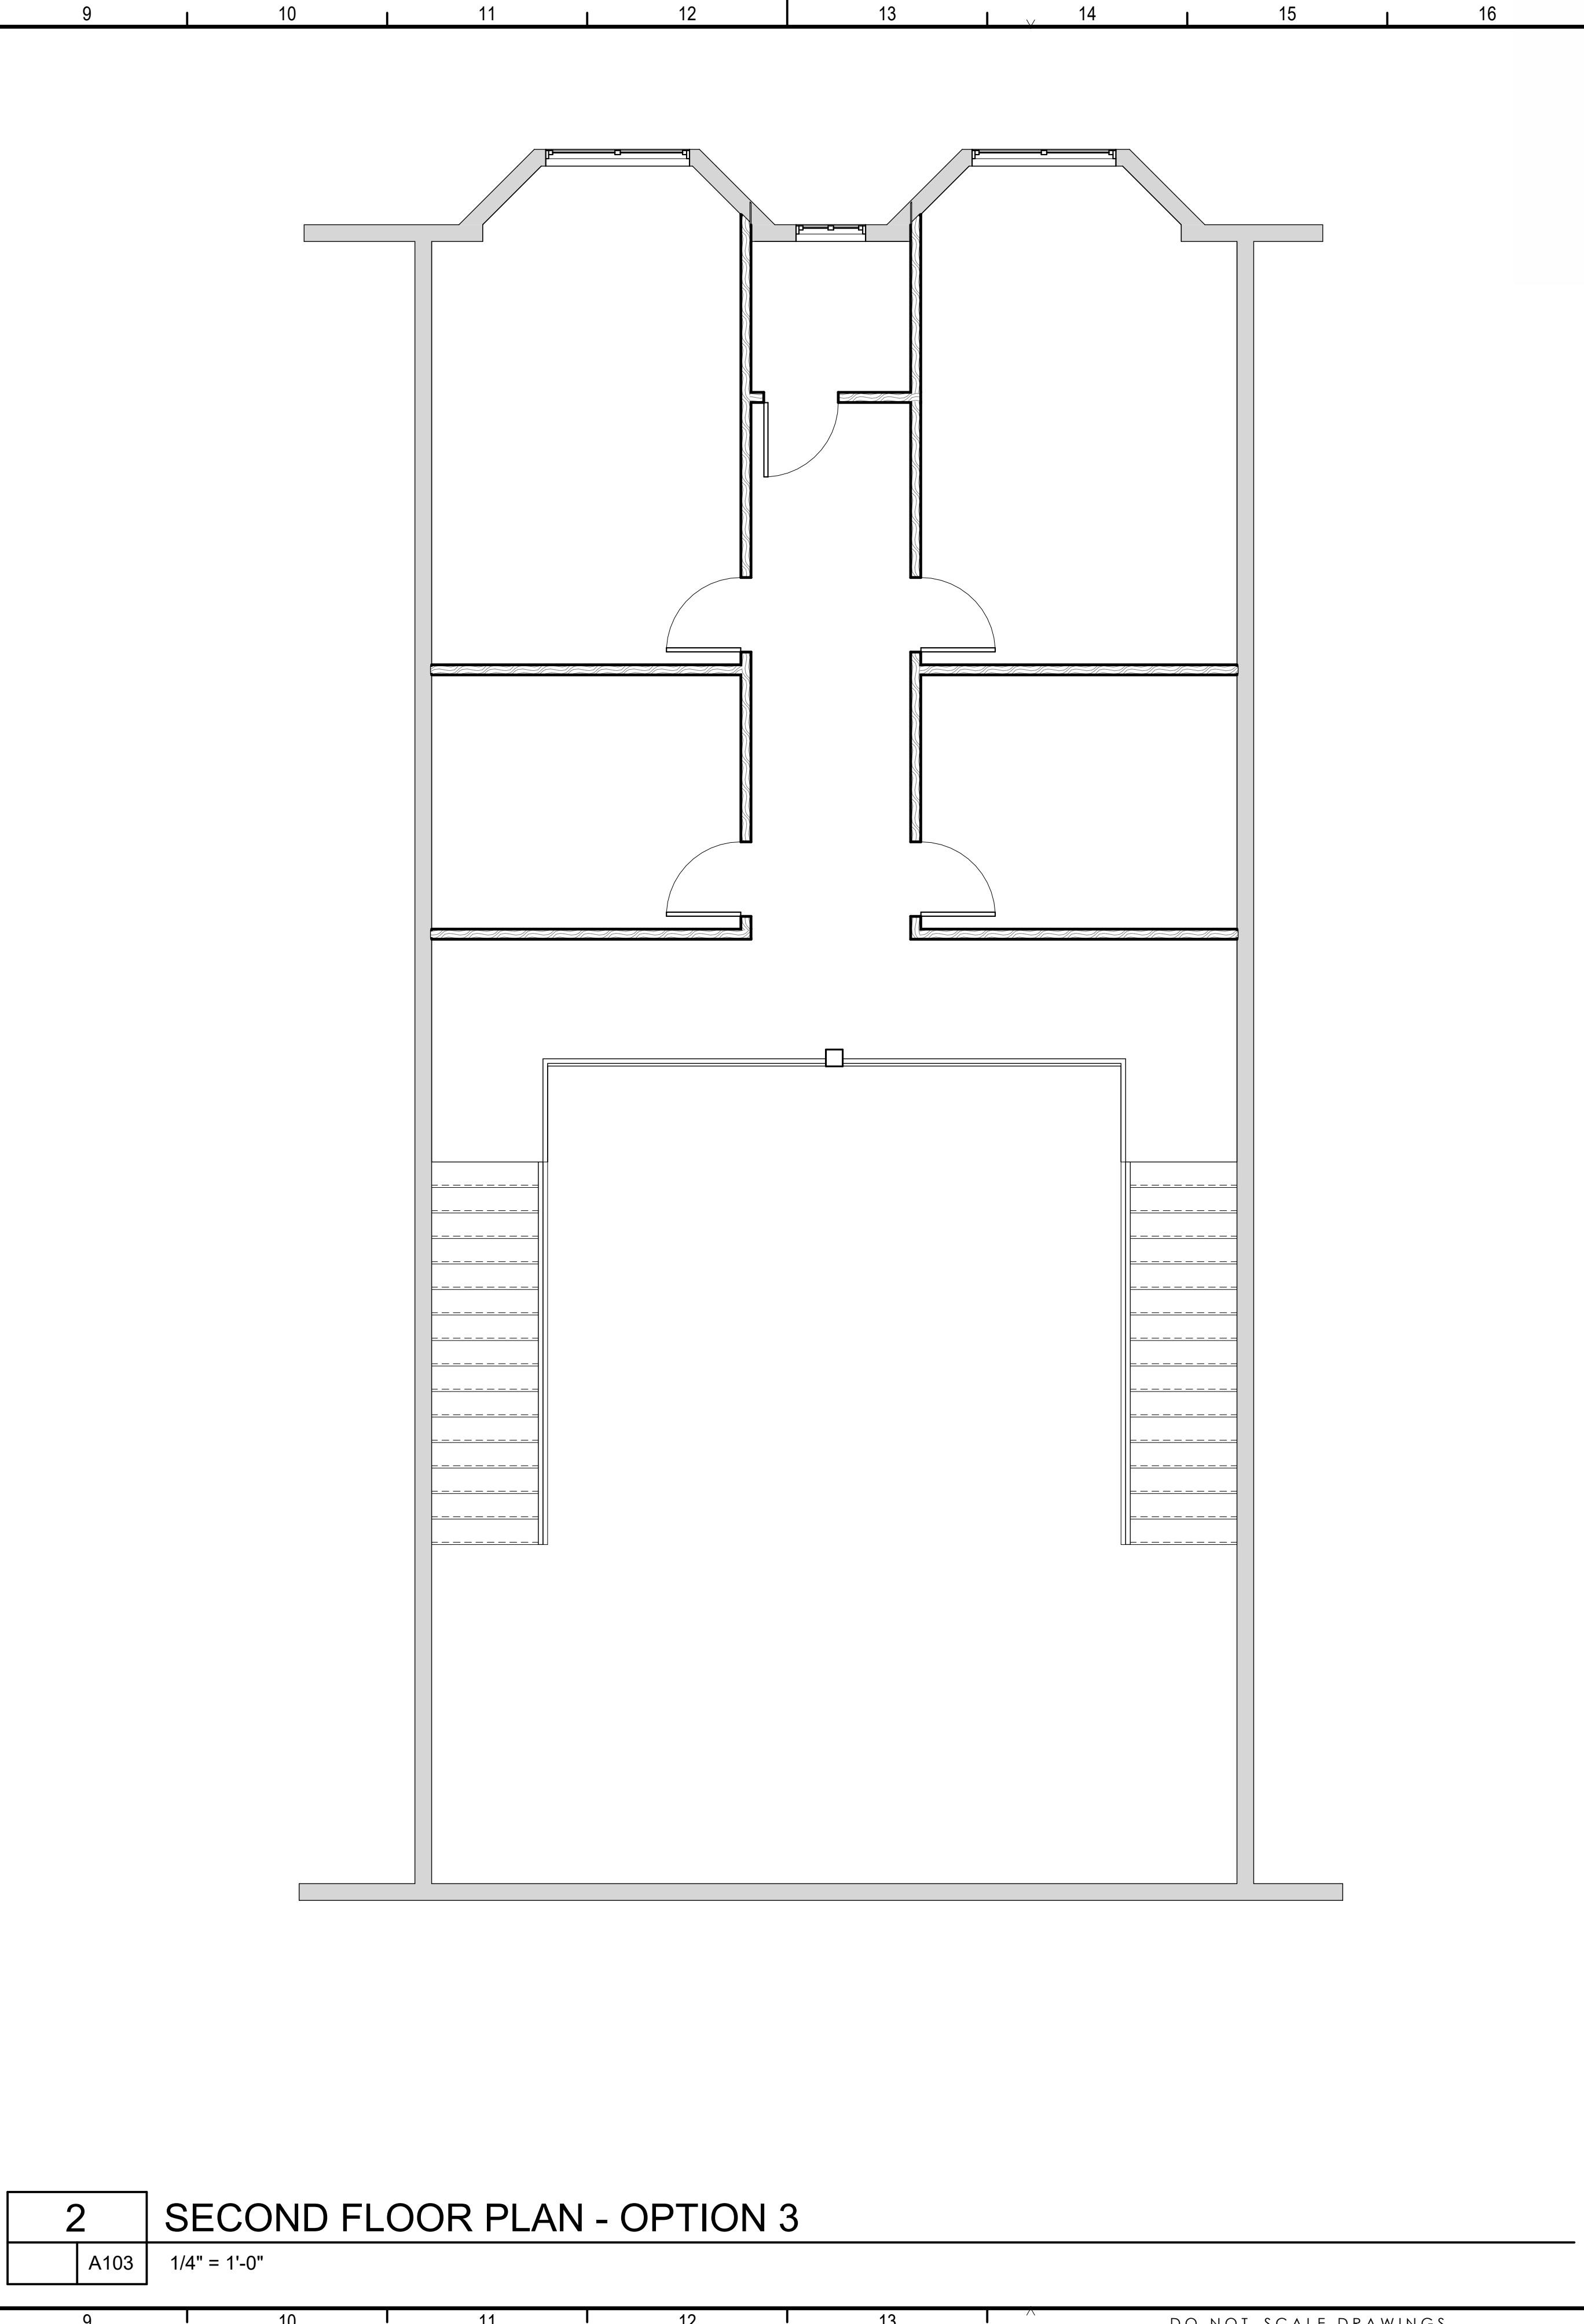

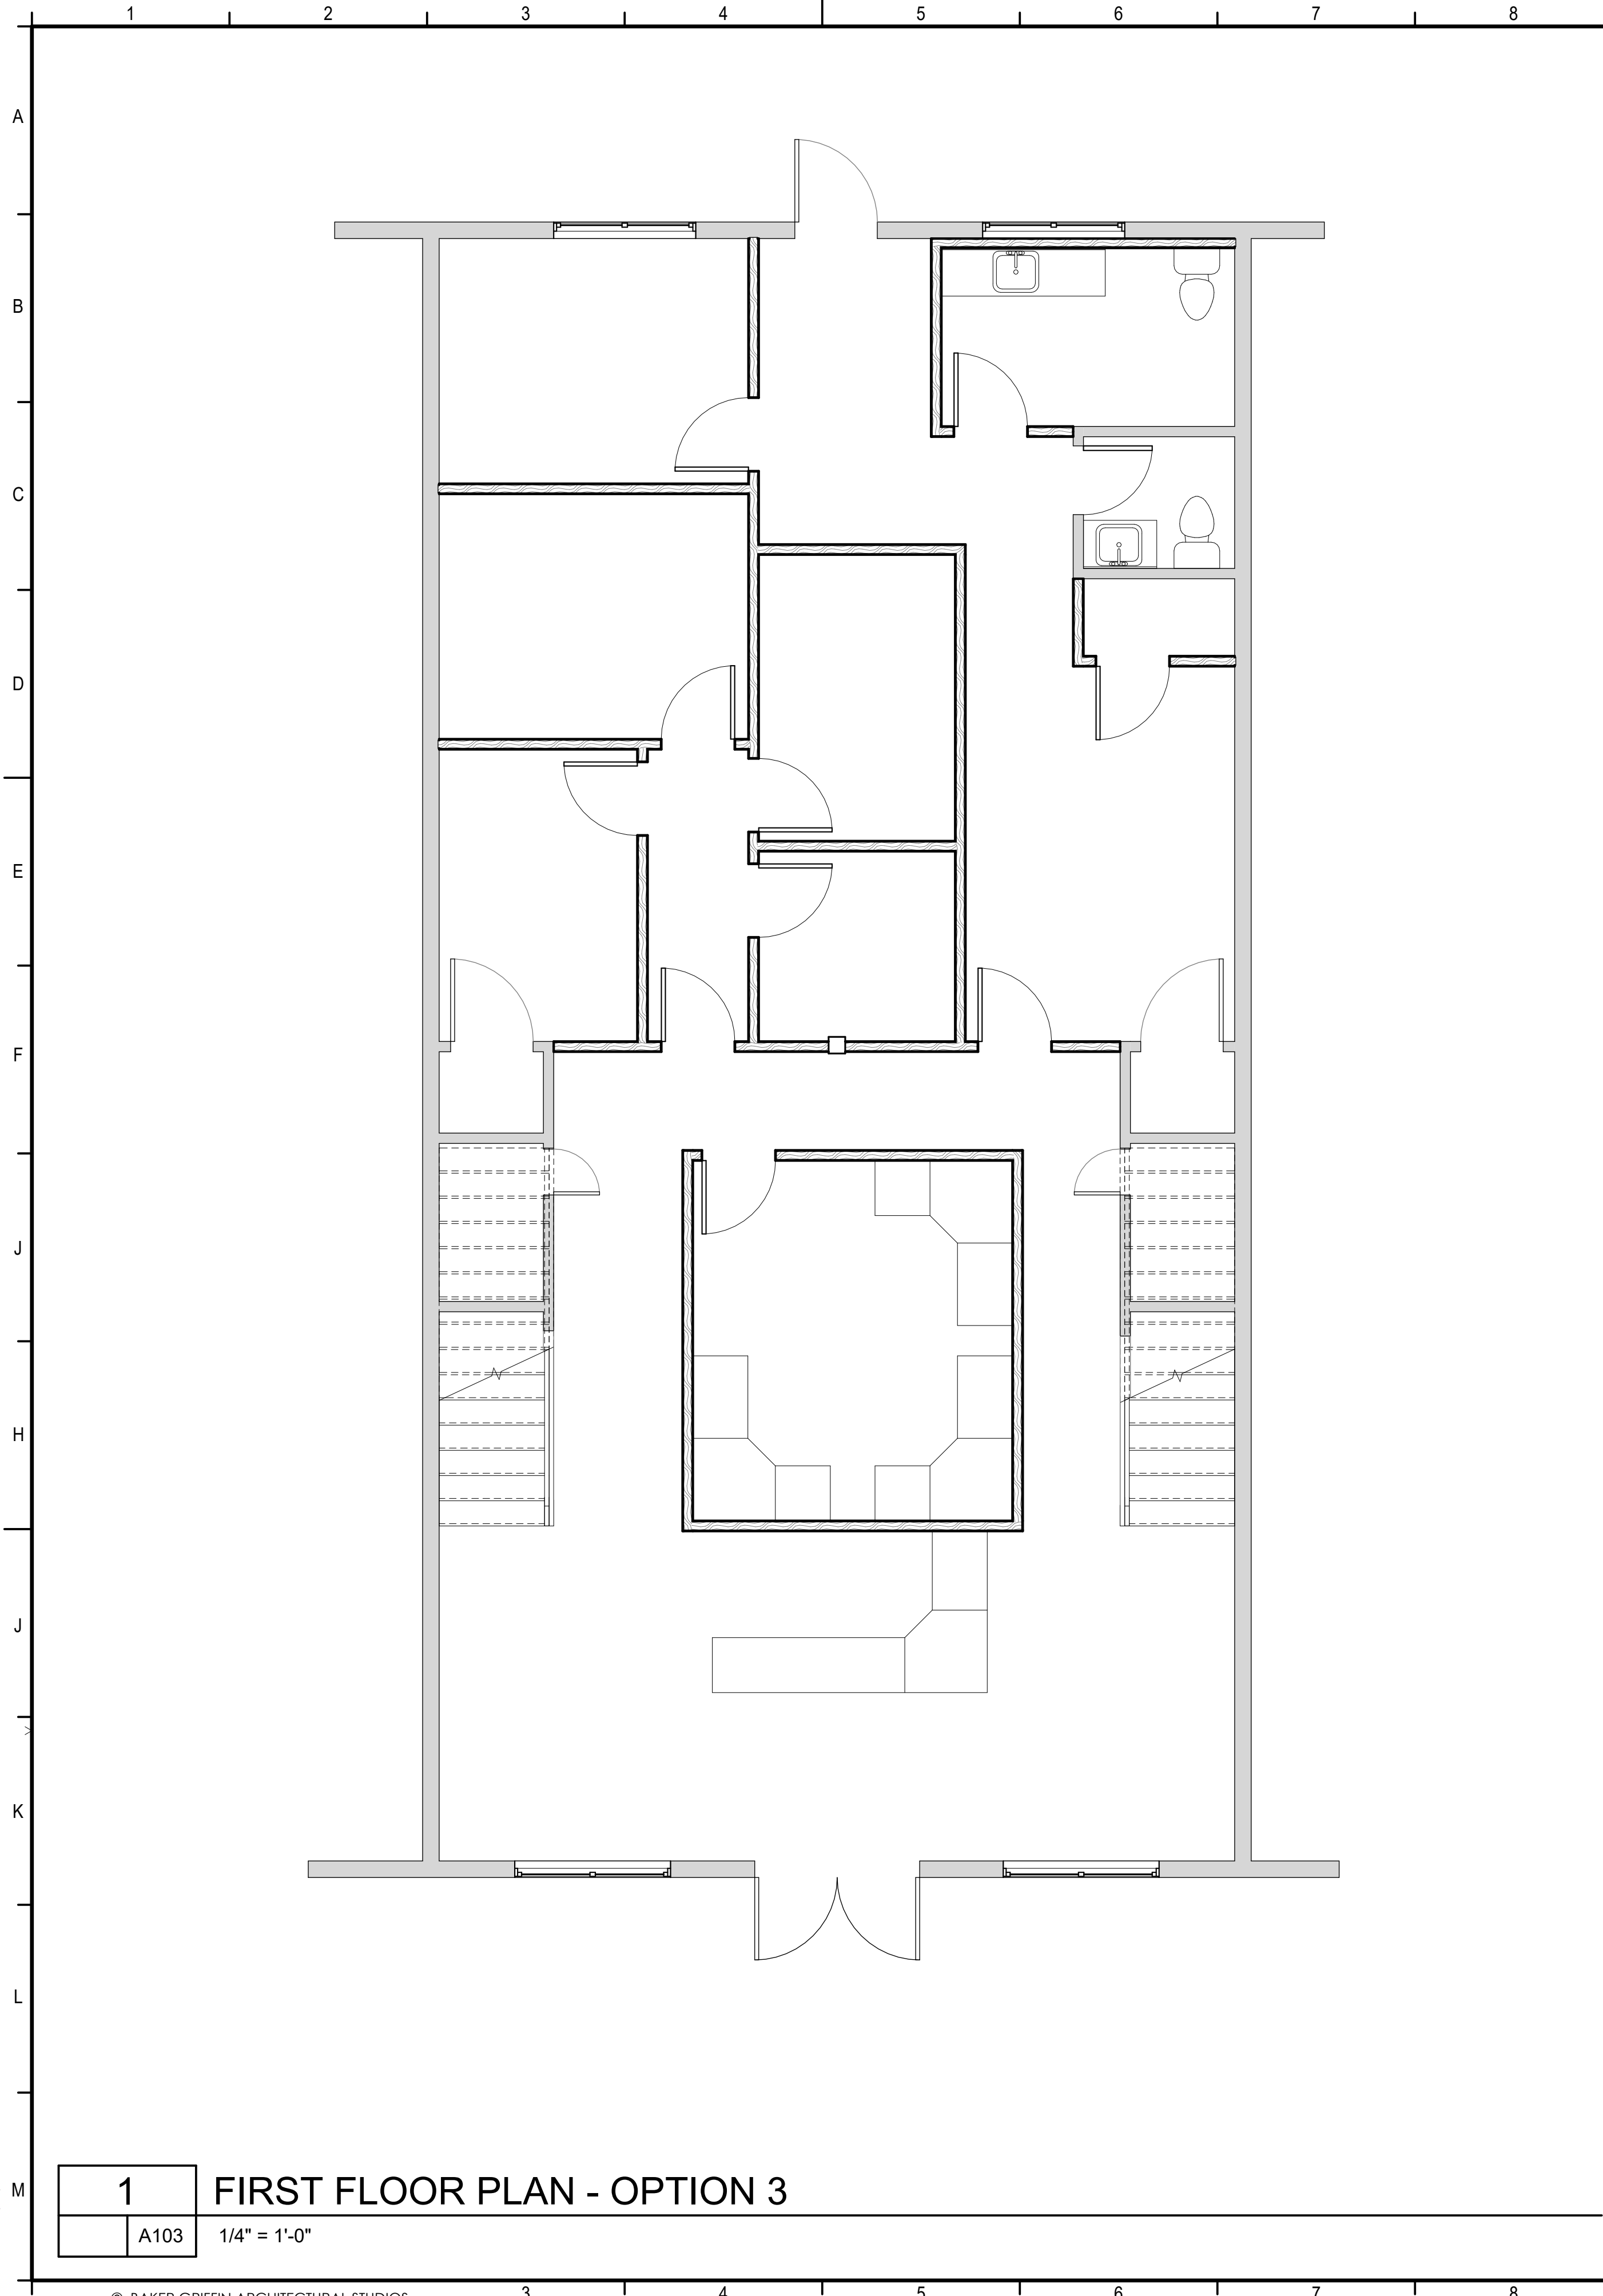

BAKER GRIFFIN
ARCHITECTURAL STUDIOS
Florida License No: AR102256

PROJECT ISSUES:
EXISTING CONDITIONS: 06/30/2023

PROJECT TEAM:
ARCHITECTURAL
Baker Griffin Architectural Studios

PROJECT:
4400 BAYOU BLVD.
SUITE 56

PENSACOLA, FL 32502

-PRELIMINARY -
NOT FOR
CONSTRUCTION

PROJECT NO. : 2309
SHEET TITLE:
OPTION 3

SHEET NUMBER:
A103
DESIGN OPTIONS