



PRINT DATE: 8/31/2023 3:39:24 PM

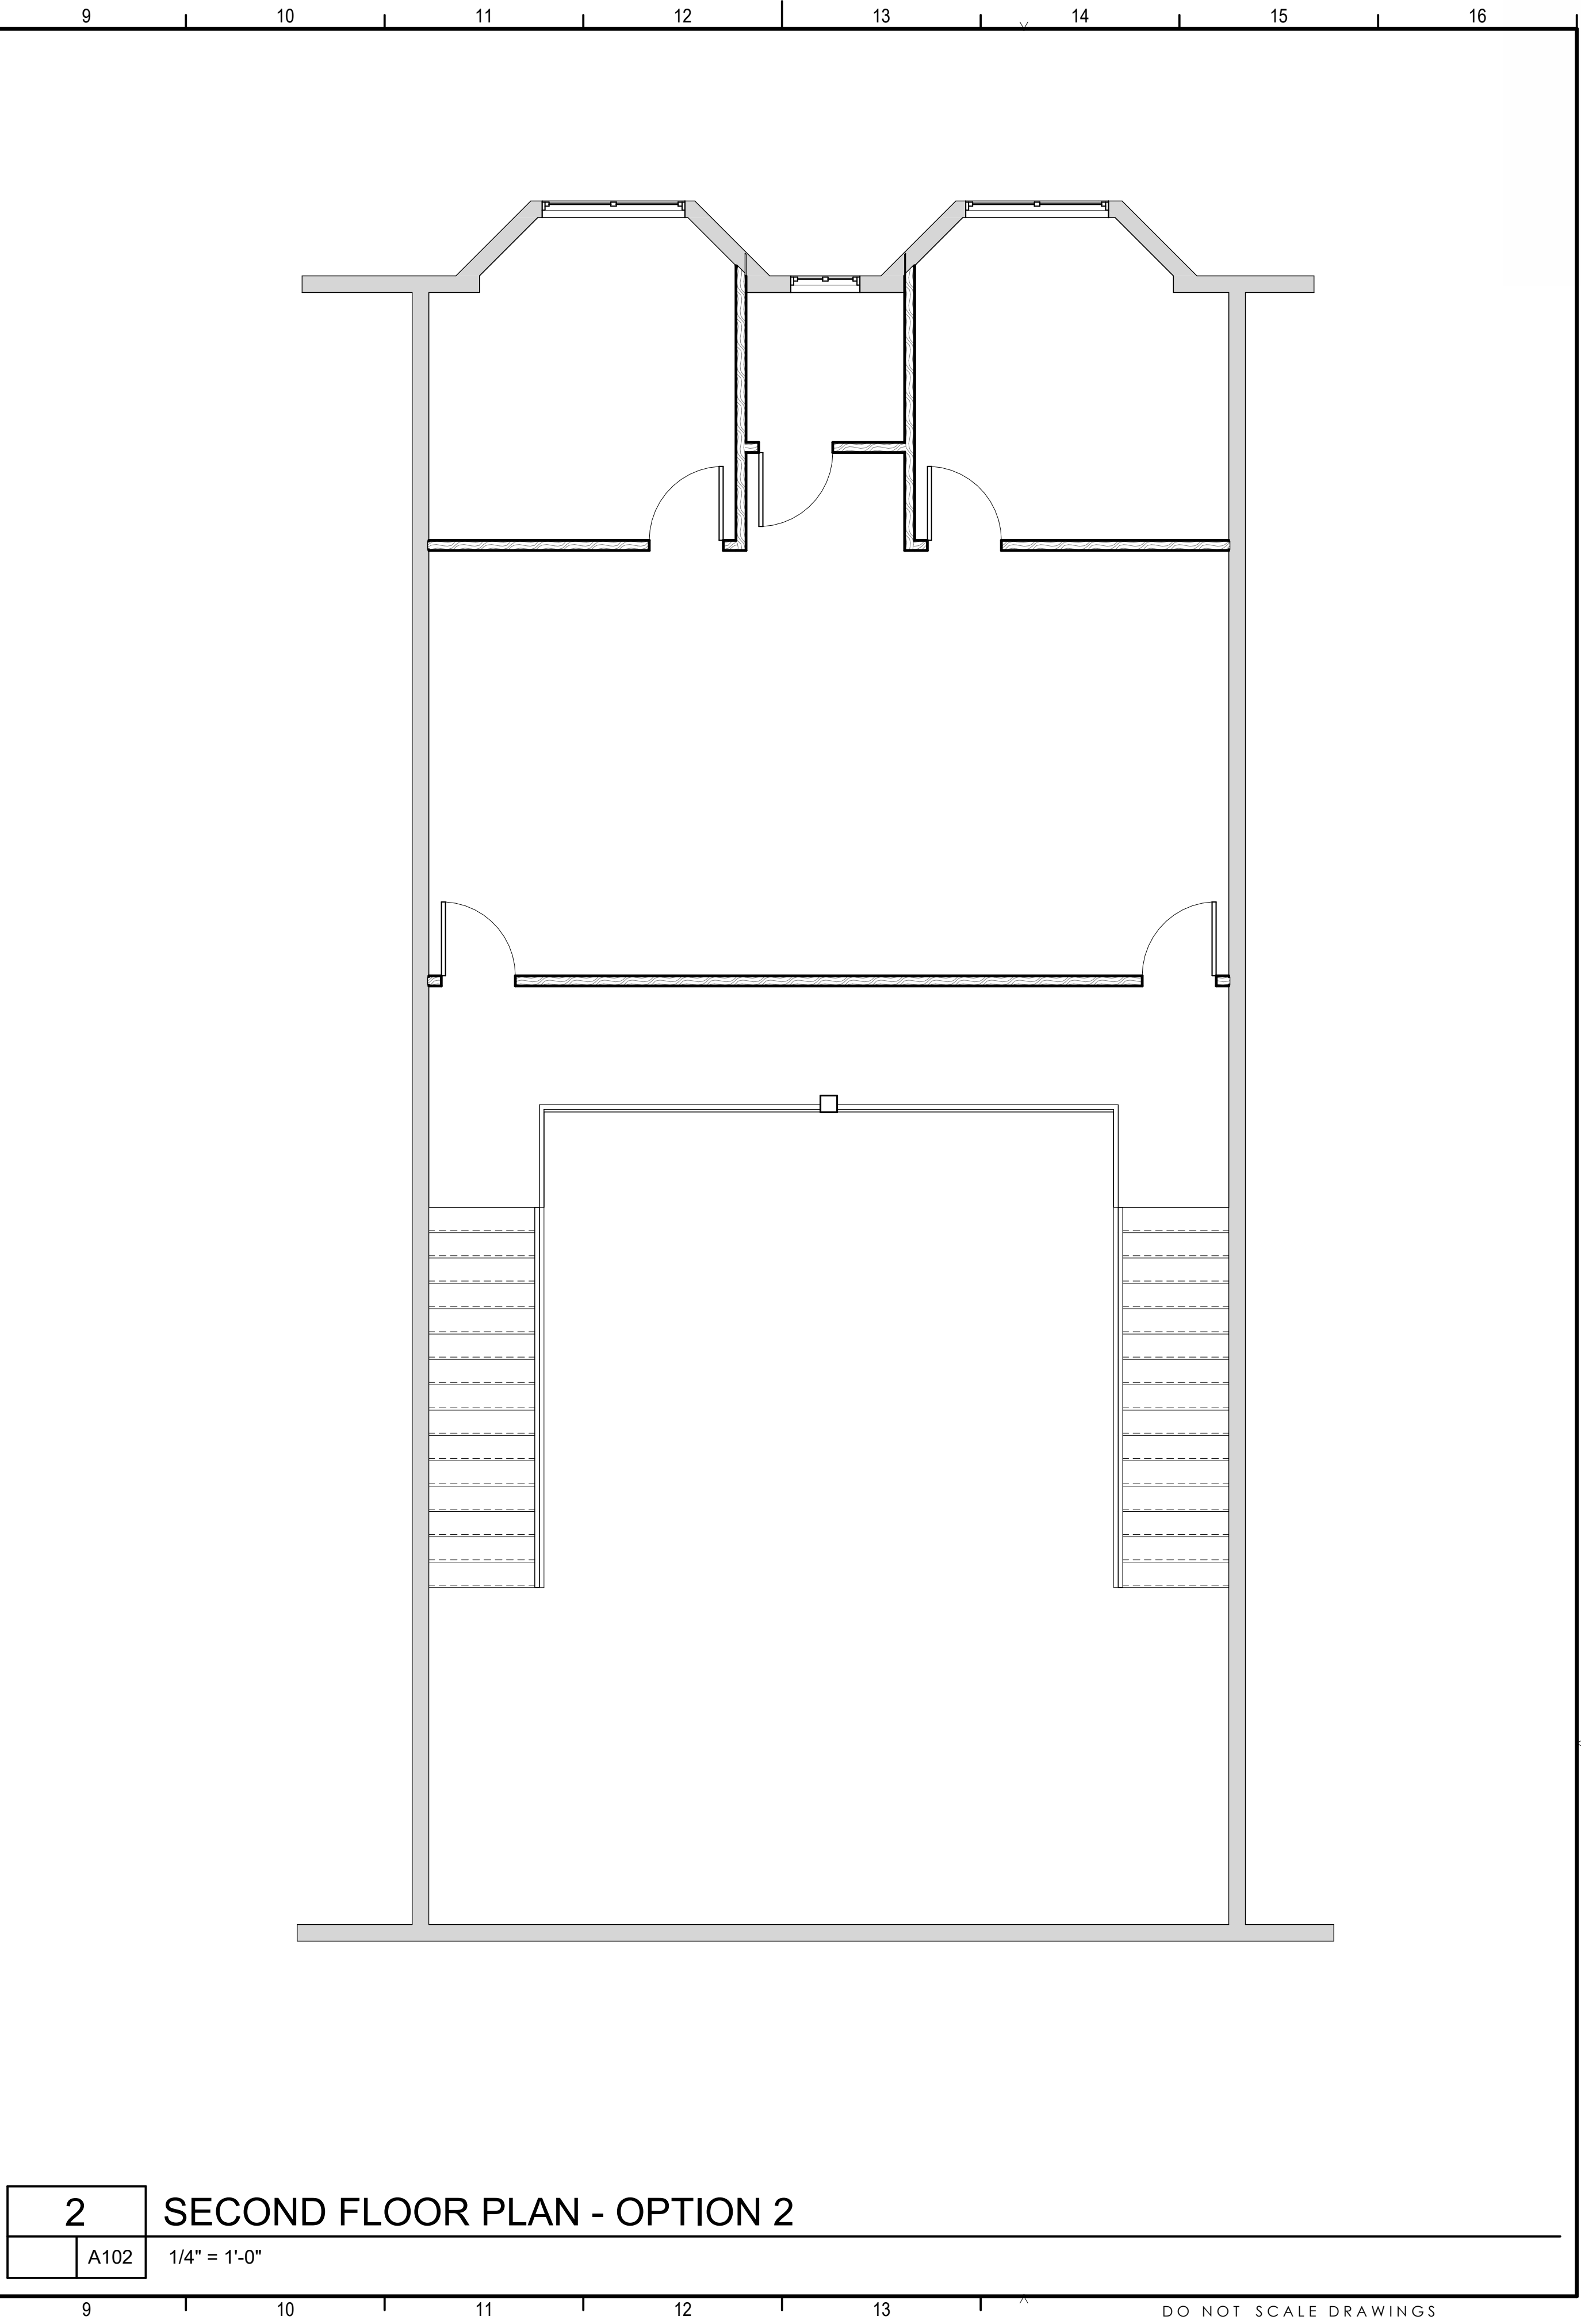

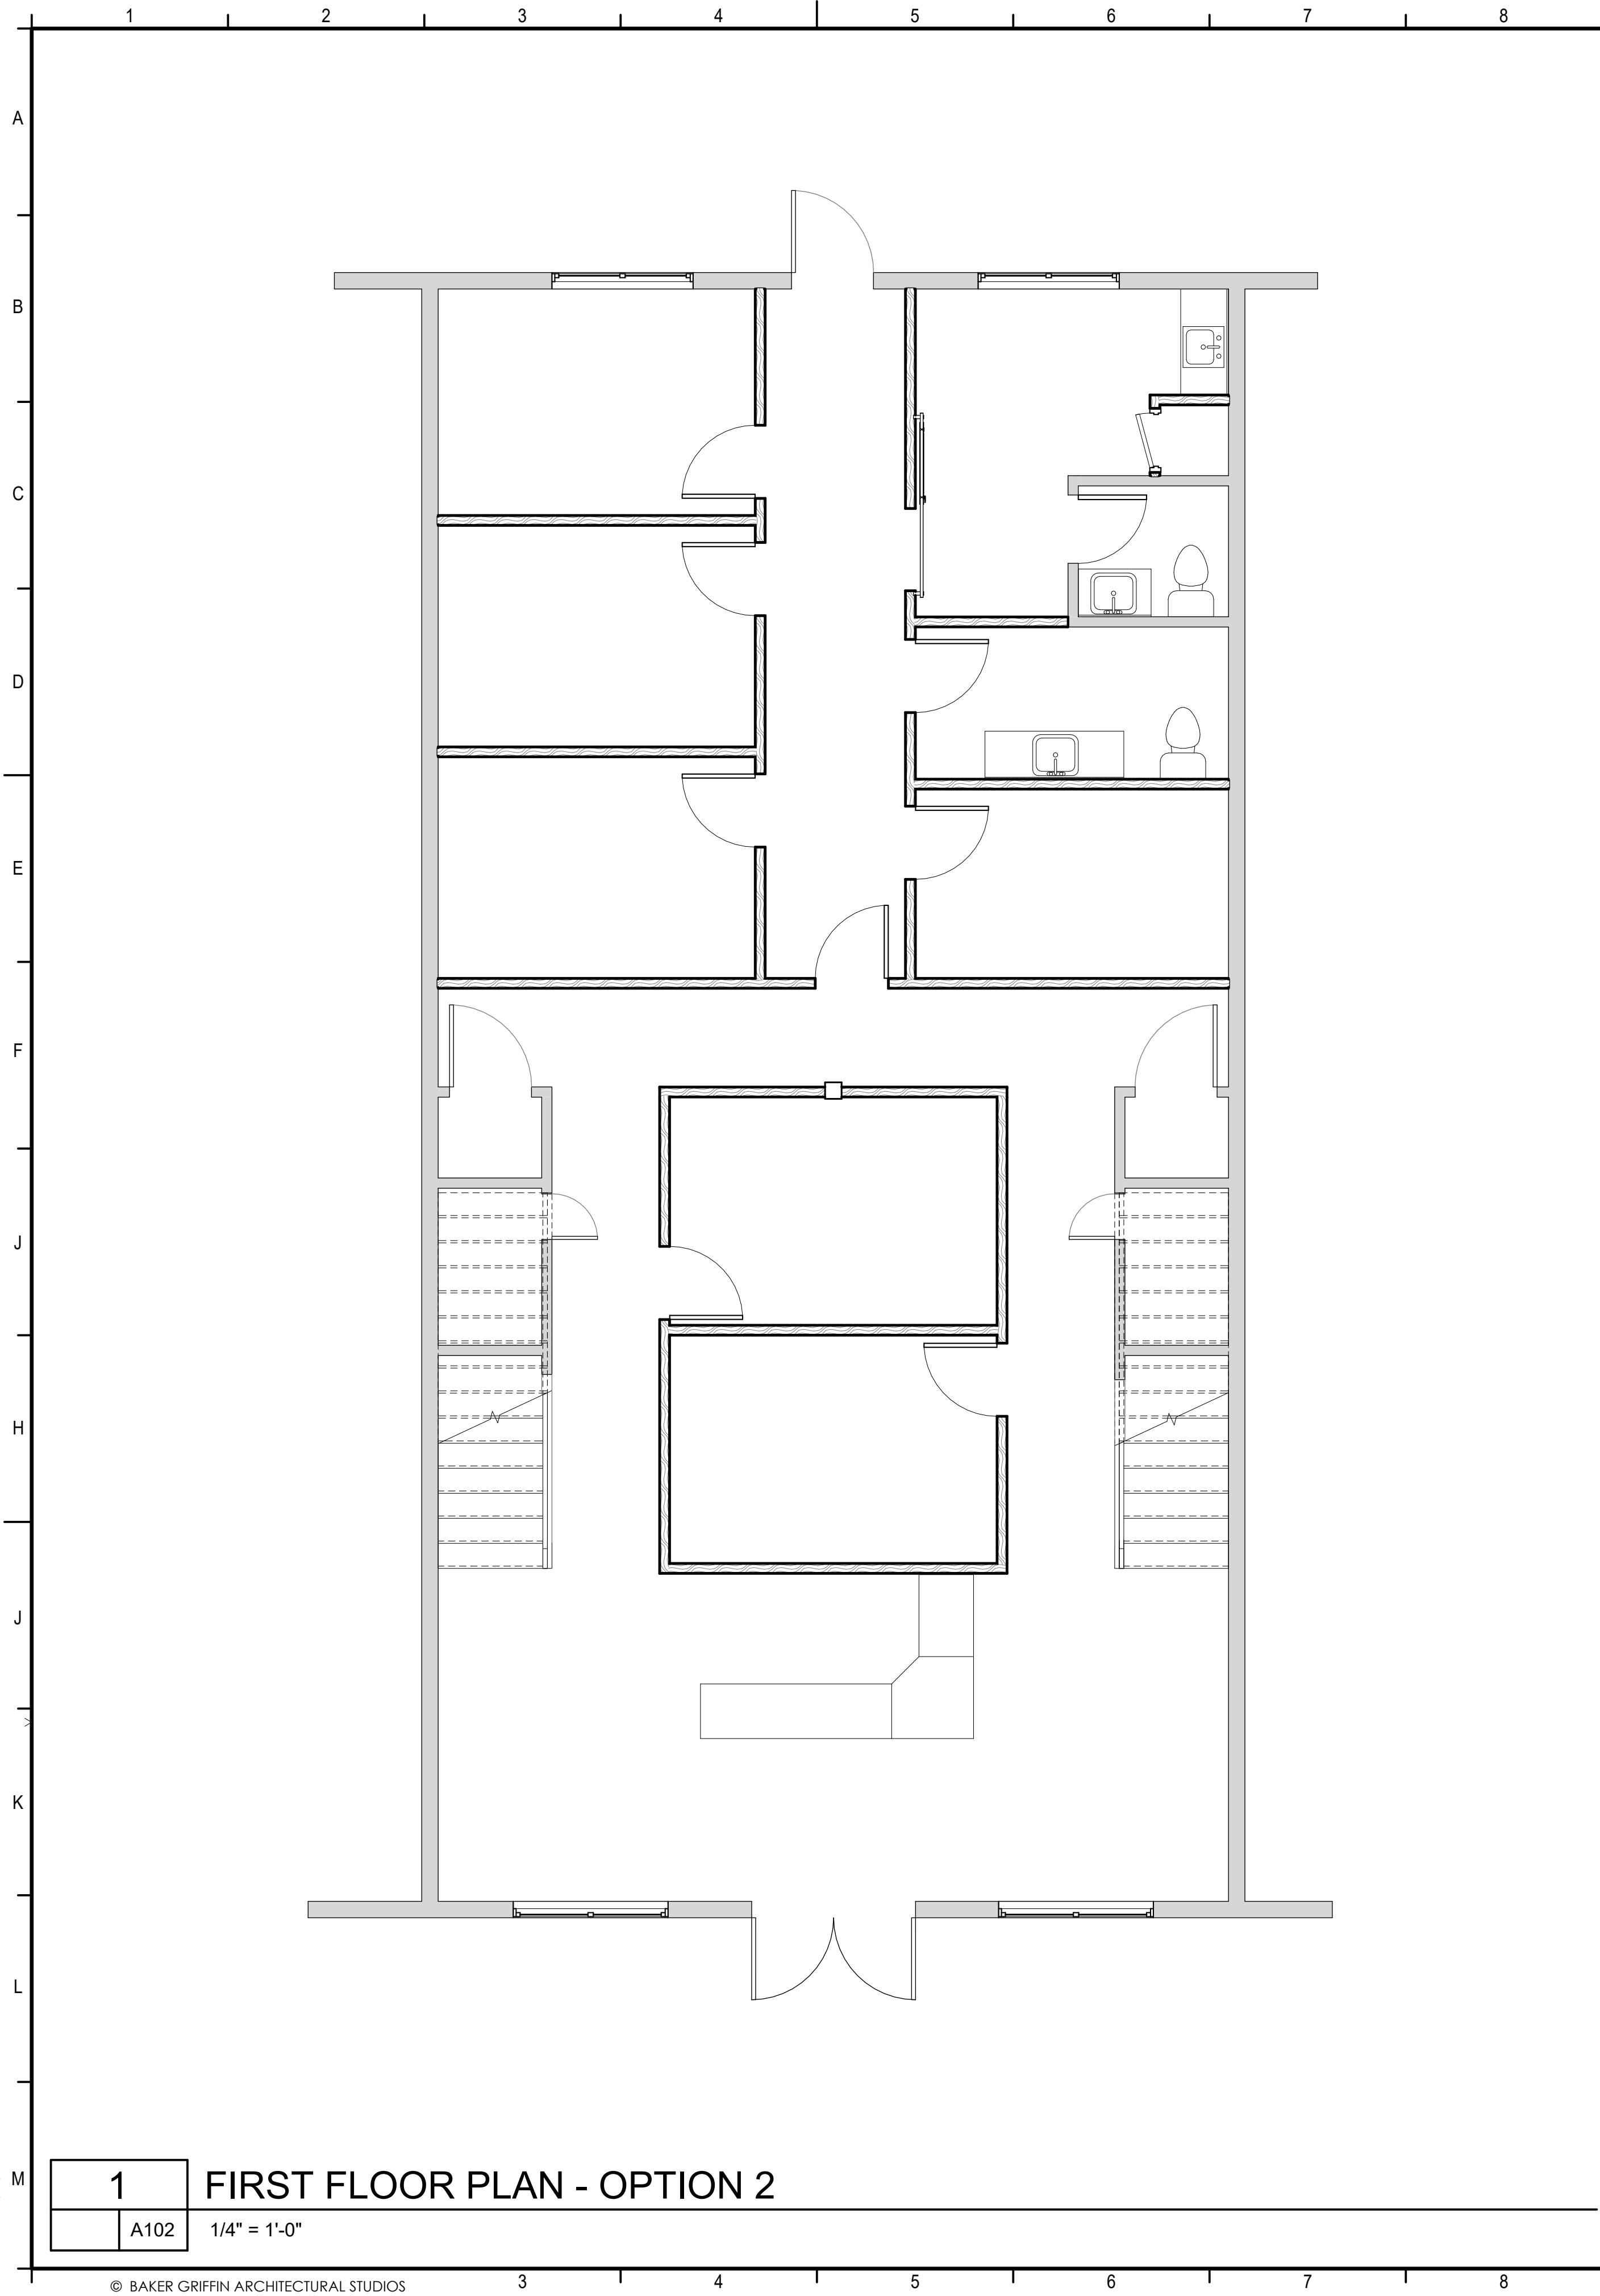

BAKER GRIFFIN
ARCHITECTURAL STUDIOS
Florida License No: AR102256

PROJECT ISSUES:
EXISTING CONDITIONS: 06/30/2023

PROJECT TEAM:
ARCHITECTURAL
Baker Griffin Architectural Studios

PROJECT:
4400 BAYOU BLVD.
SUITE 56

PENSACOLA, FL 32502

**-PRELIMINARY -
NOT FOR
CONSTRUCTION**

PROJECT NO. : 2309
SHEET TITLE:
OPTION 2

SHEET NUMBER:
A102
DESIGN OPTIONS